



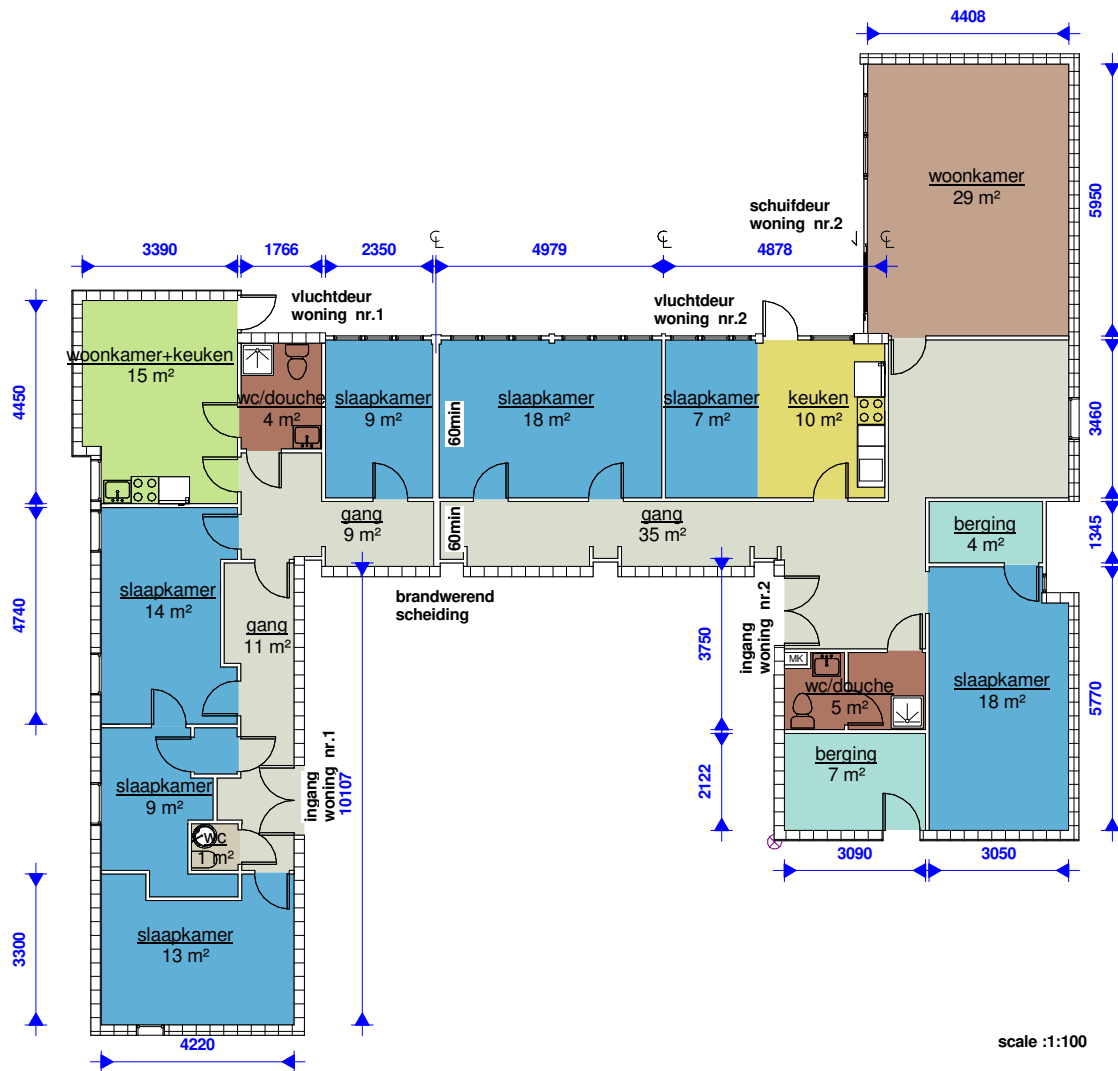

scale :1:100

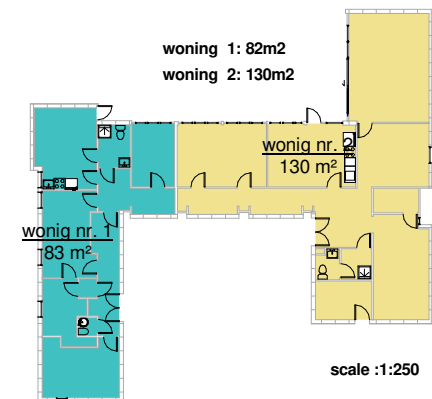

scale :1:250

Prof. Rutgerstraat 40
Vlaardingen

NIEUWE INDELING
WONINGEN 1&2

Project number 1711-001

Date 12.01.2018

Drawn by MB

Checked by ME

00.00.01

Scale As indicated

15-1-2018 17:20:26