


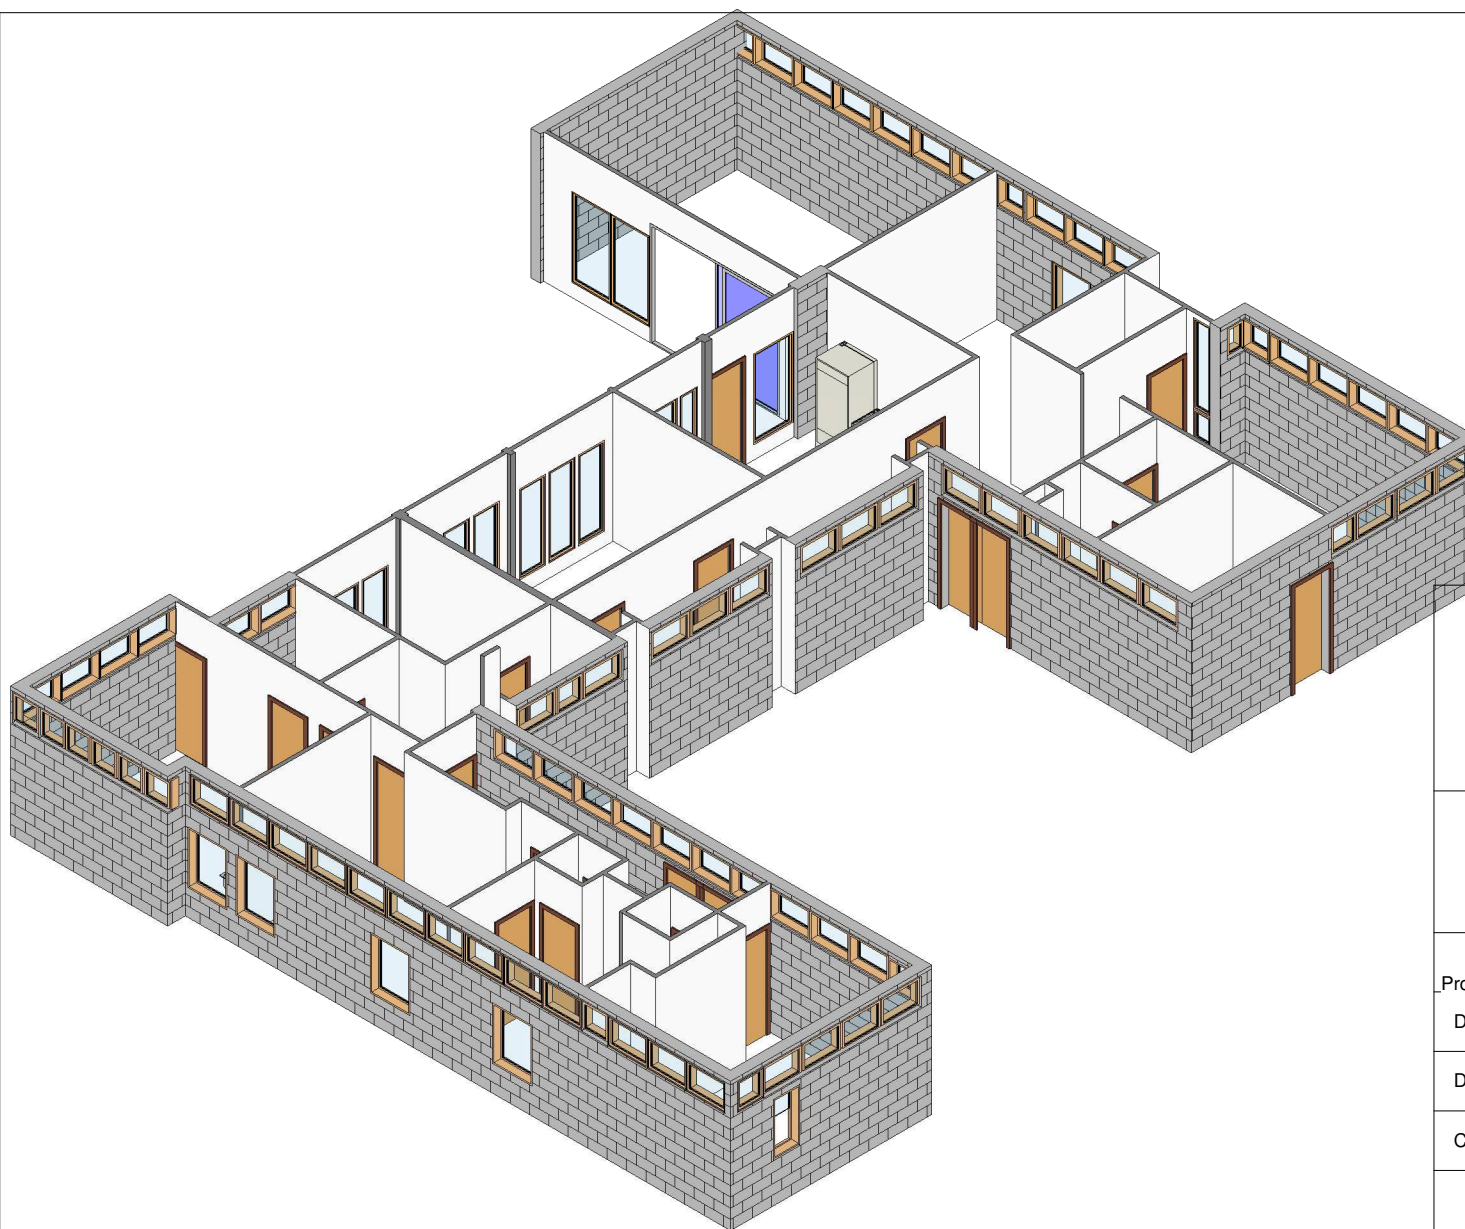

Prof. Rutgerstraat 40 Vlaardingen

3D

Project number **1711-001**

Date **12.01.2018**

Drawn by **MB**

Checked by **ME**

00.00.03

Scale

15-1-2018 17:20:49