


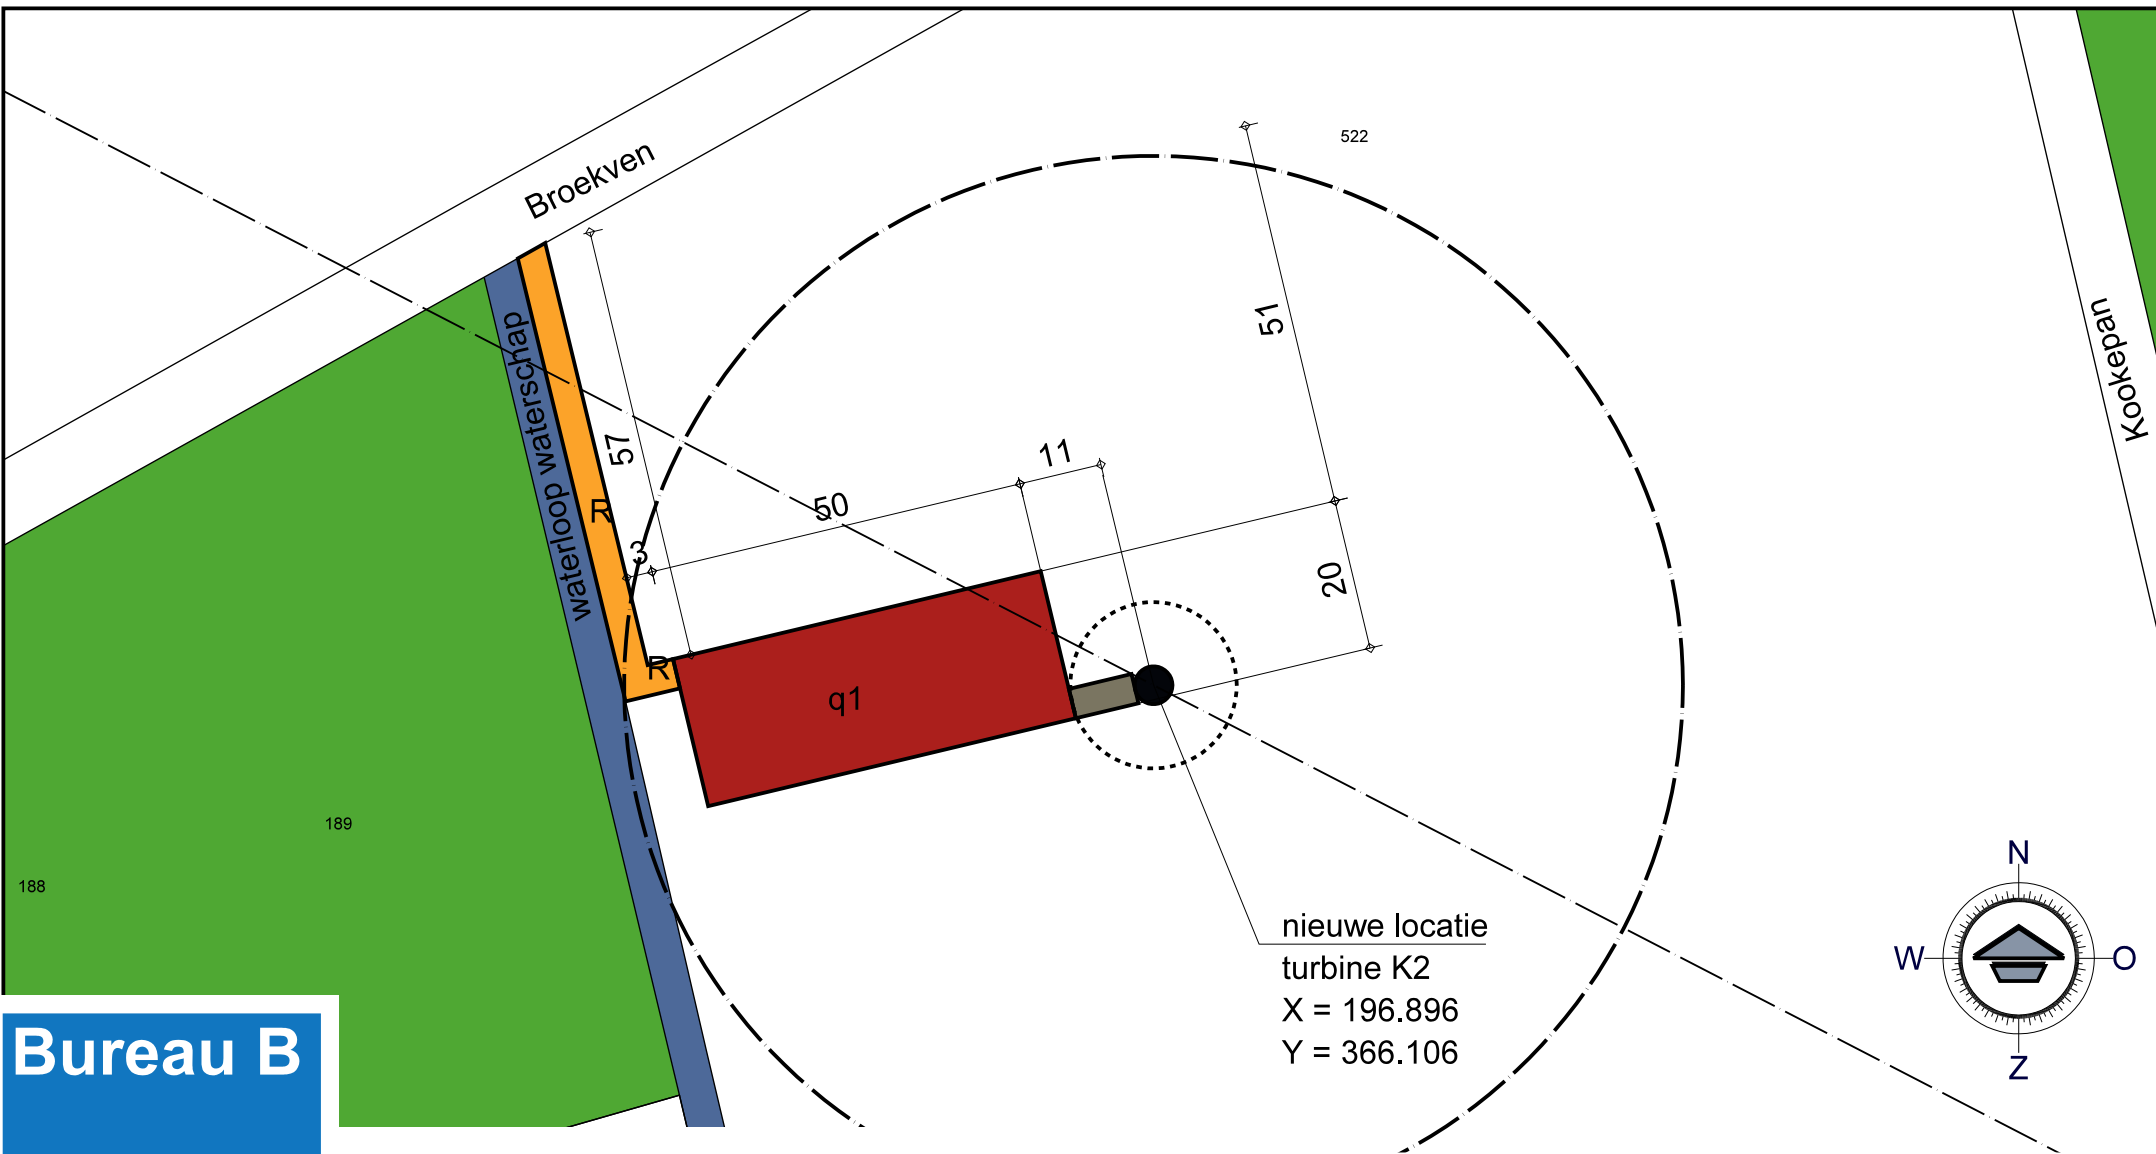

GL= ground level + maaiveld

	function	load	size m	area m2	level
	foundation turbine		22x22	484	0,3 m + GL
q1	hardstand main crane	250 kN/m2	50x20	1000	0,1 m + GL
R	road	120 kN/axfe	4x60	240	0,1 m + GL
definitive :				1724	

Bureau B

Bureau B
bouwkundig advies
en tekenwerk

06-45 070 191

Kerkstraat 3a
5981 CD Panningen
info@bureau-b.eu
www.bureau-b.eu

Burgerwindpark De Kookepan

Leudal Energie
Leveroyseweg 10a, 6093 NE Heythuysen

Lay-out Turbine 2 eindsituatie

datum : 01-03-2018 schaal 1:1000 bladno. : S-2

2