


4x Skalen plaat 2900x5000x15.



Stopple put Gas Oudewater.

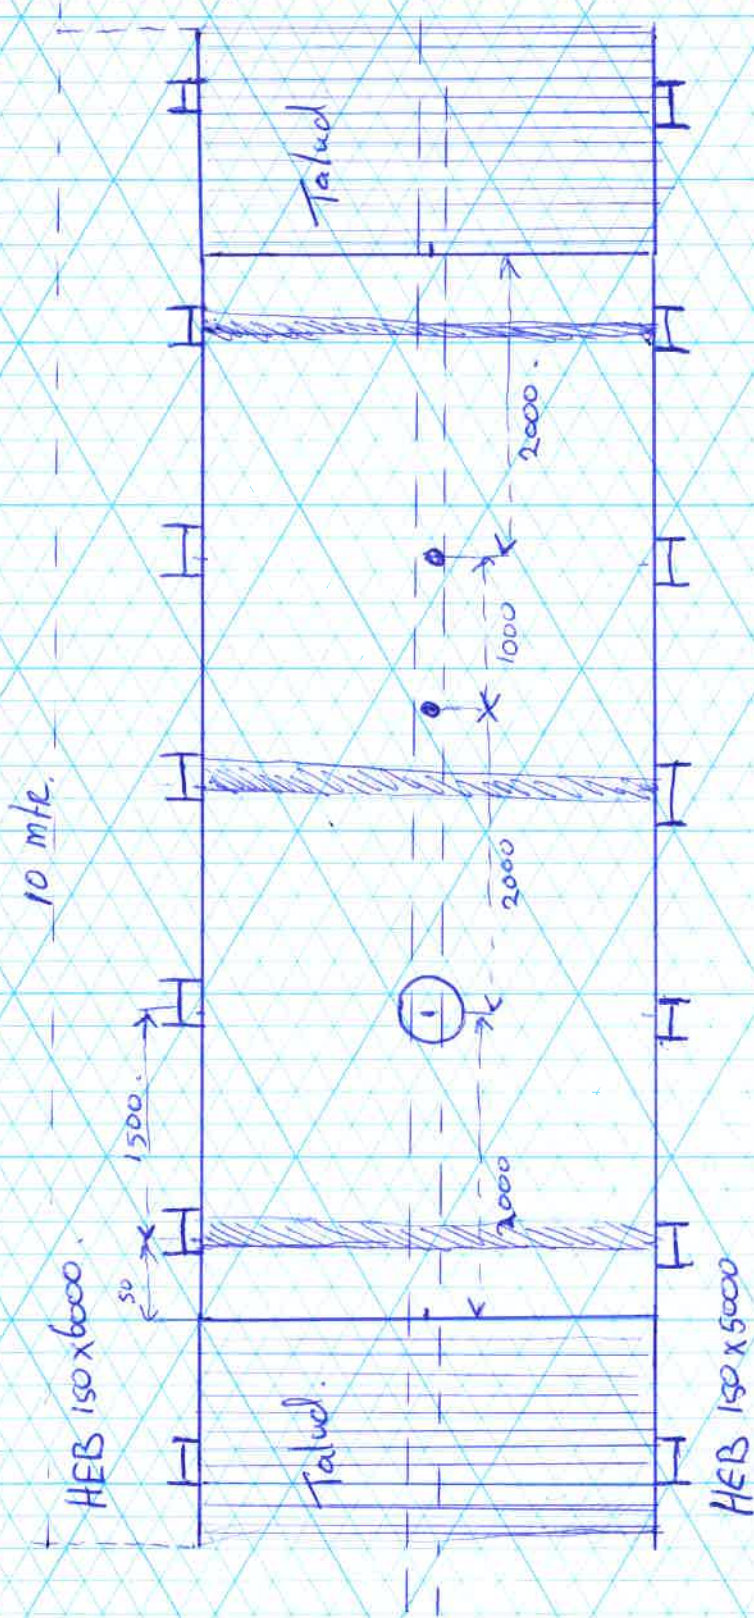