



19.950RA

N.A.P. = -7.0 m

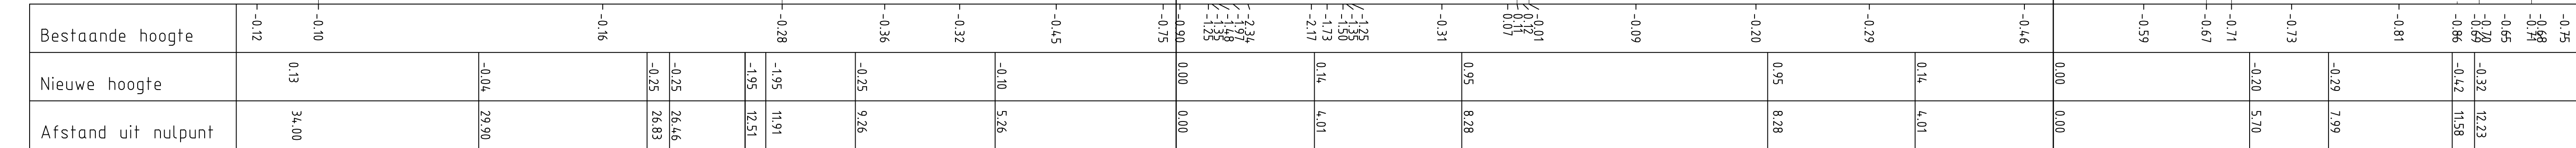

19.974


N.A.P. = -7.0 m

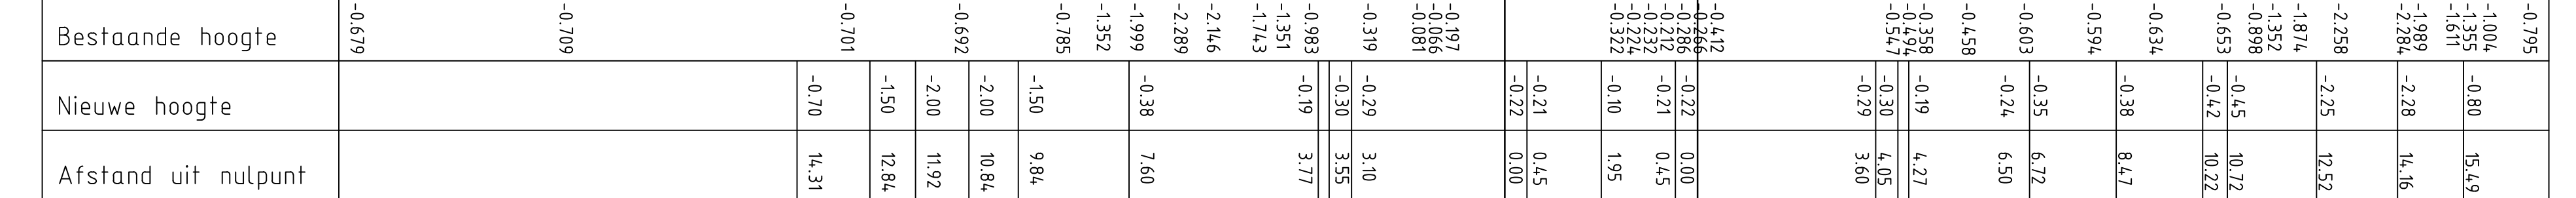

NOORDWEST

19.950RB

N.A.P. = -7.0 m

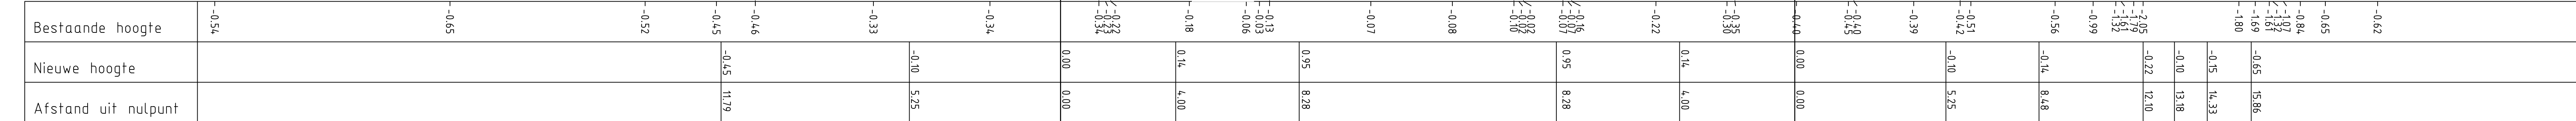


ZUIDOOST

ZUIDWEST

19.990

N.A.P. = -6.0 m

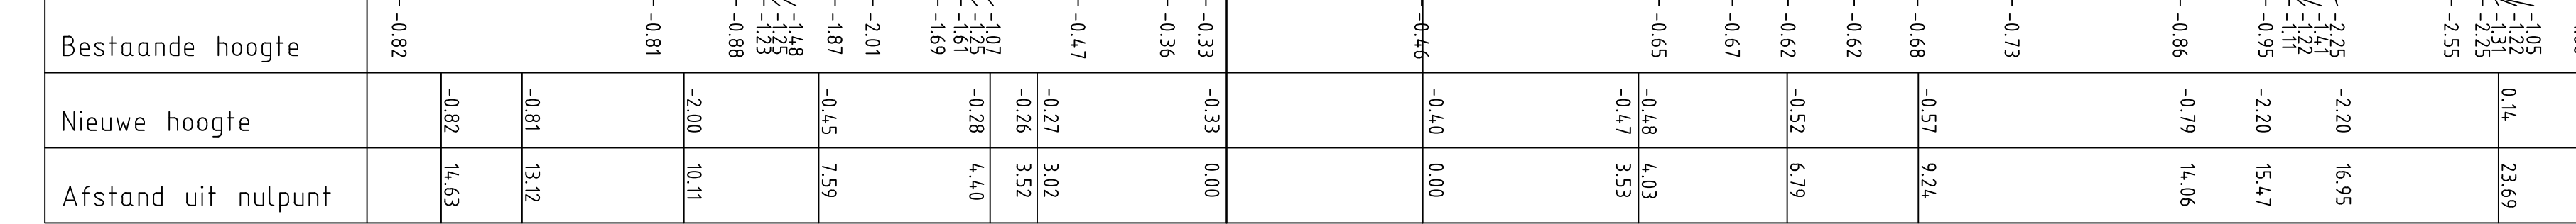


NOORDOOST

ZUIDWEST

20,000

N.A.P. = -6.0 m

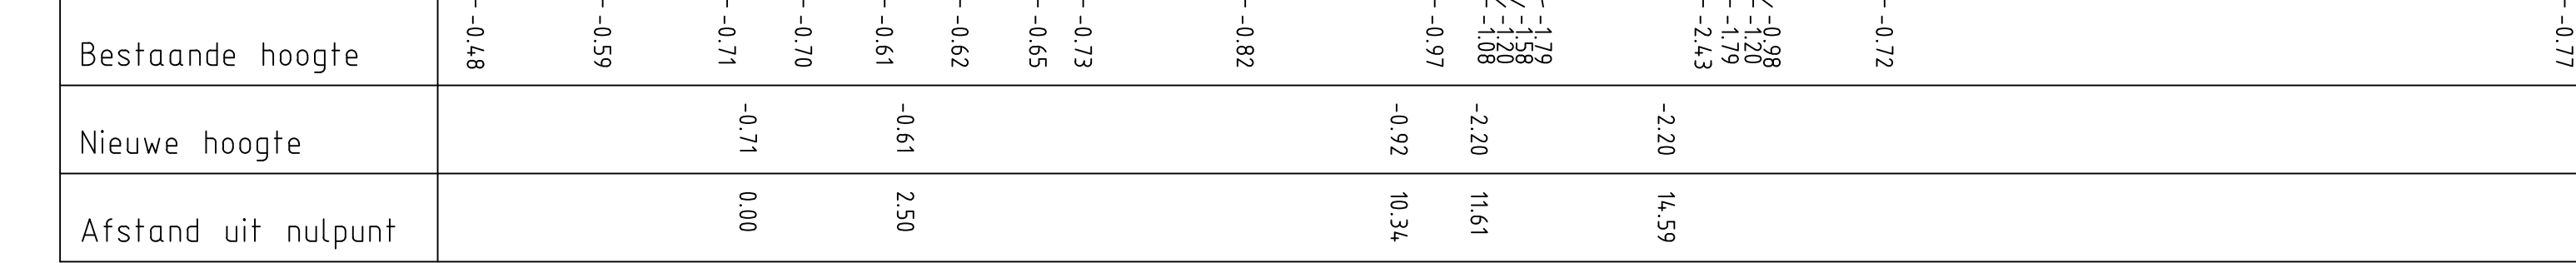

NOORDOOST

ZIE VOOR SITUATIE TEKENINGNUMMER N204-UP-0018A

N204 LOPIK-WOERDEN

N204 IJSSVELD-AANSLUITING A12

DWARSPROFIELEN IN 9 BLADEN N20400-0013 T/M N20400-0021

DWARSPROFIELEN 19,950RA T/M 20,000

OPM. GET. GEW.

04/08/11 100712

06/09/11 230318

01/10/11 000000

01/10/11 000000

01/10/11 000000

01/10/11 000000

01/10/11 000000

01/10/11 000000

01/10/11 000000

PROJECTNUMMER:

N20400024

N20400-0019

BLAD

19

SCHAAL

1 : 100

Formaat 594 x 1471

N20400024

N20400-0019