

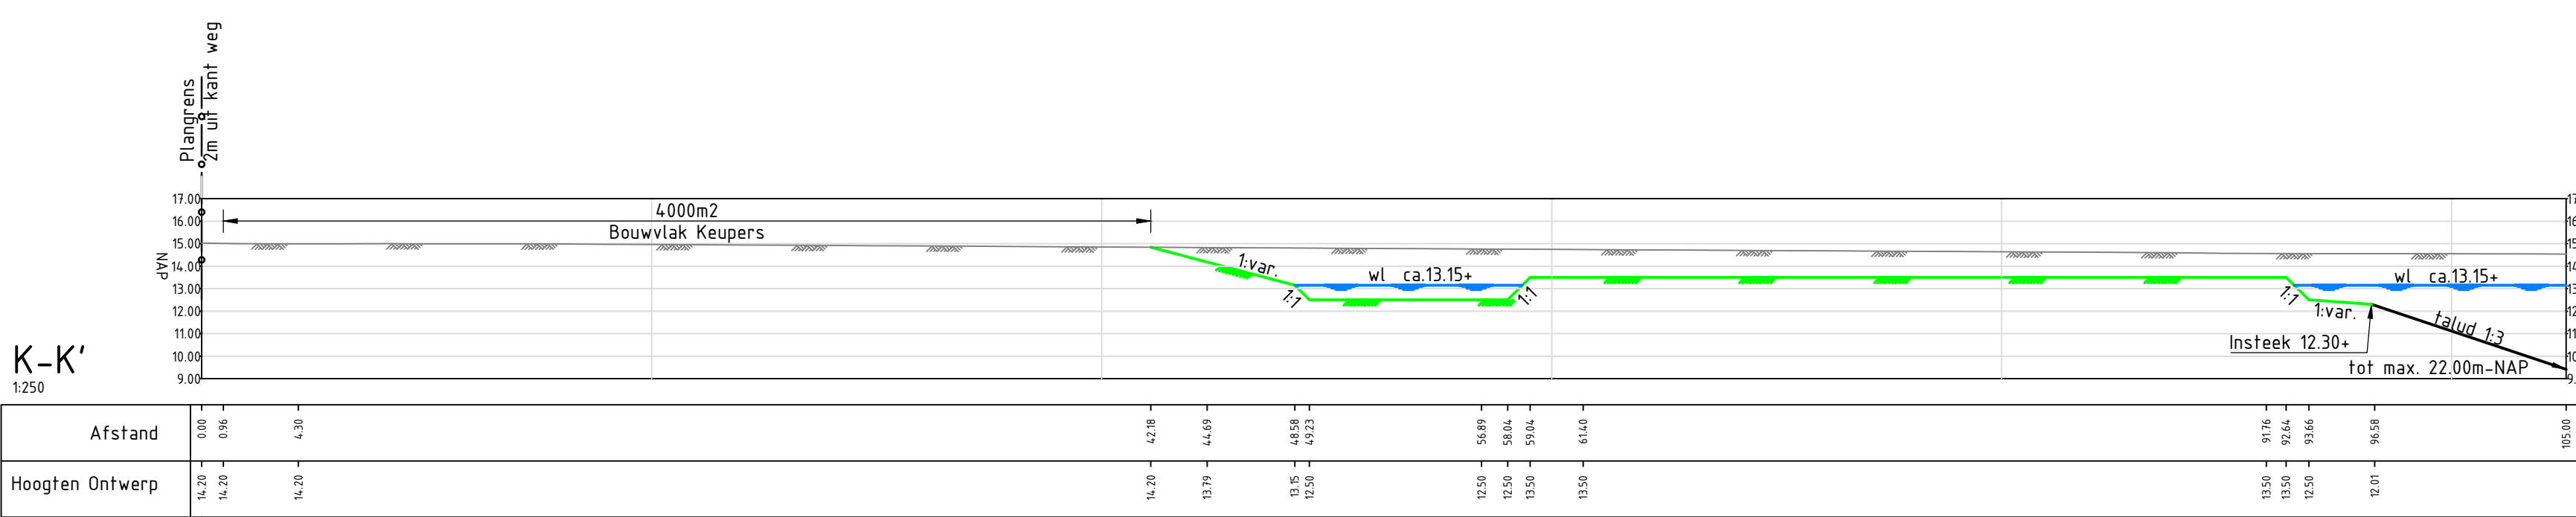
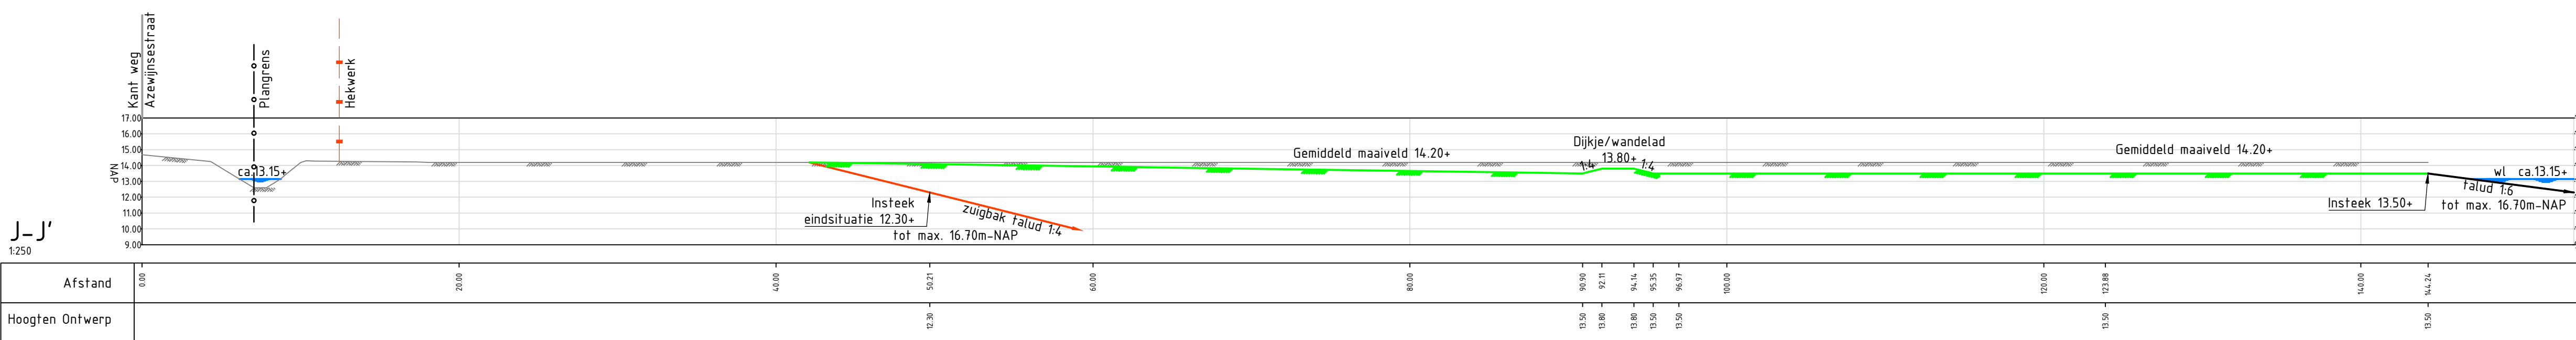
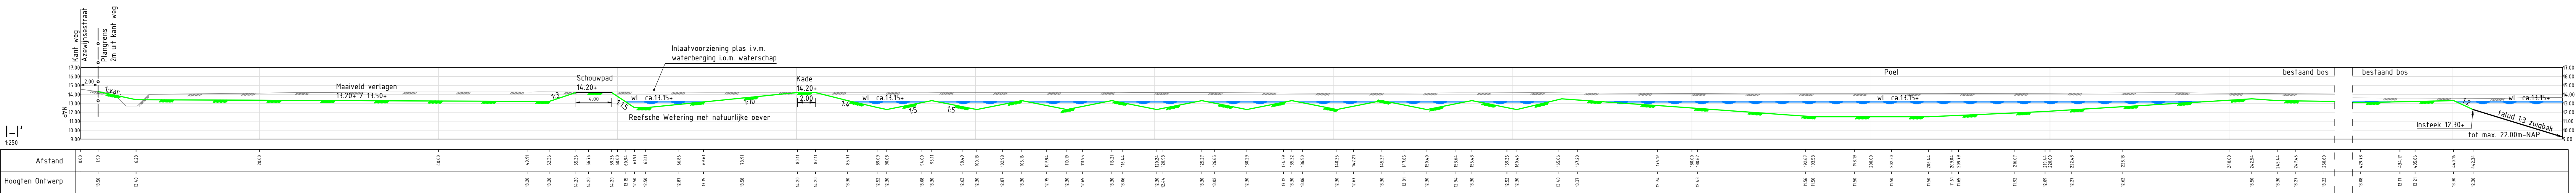
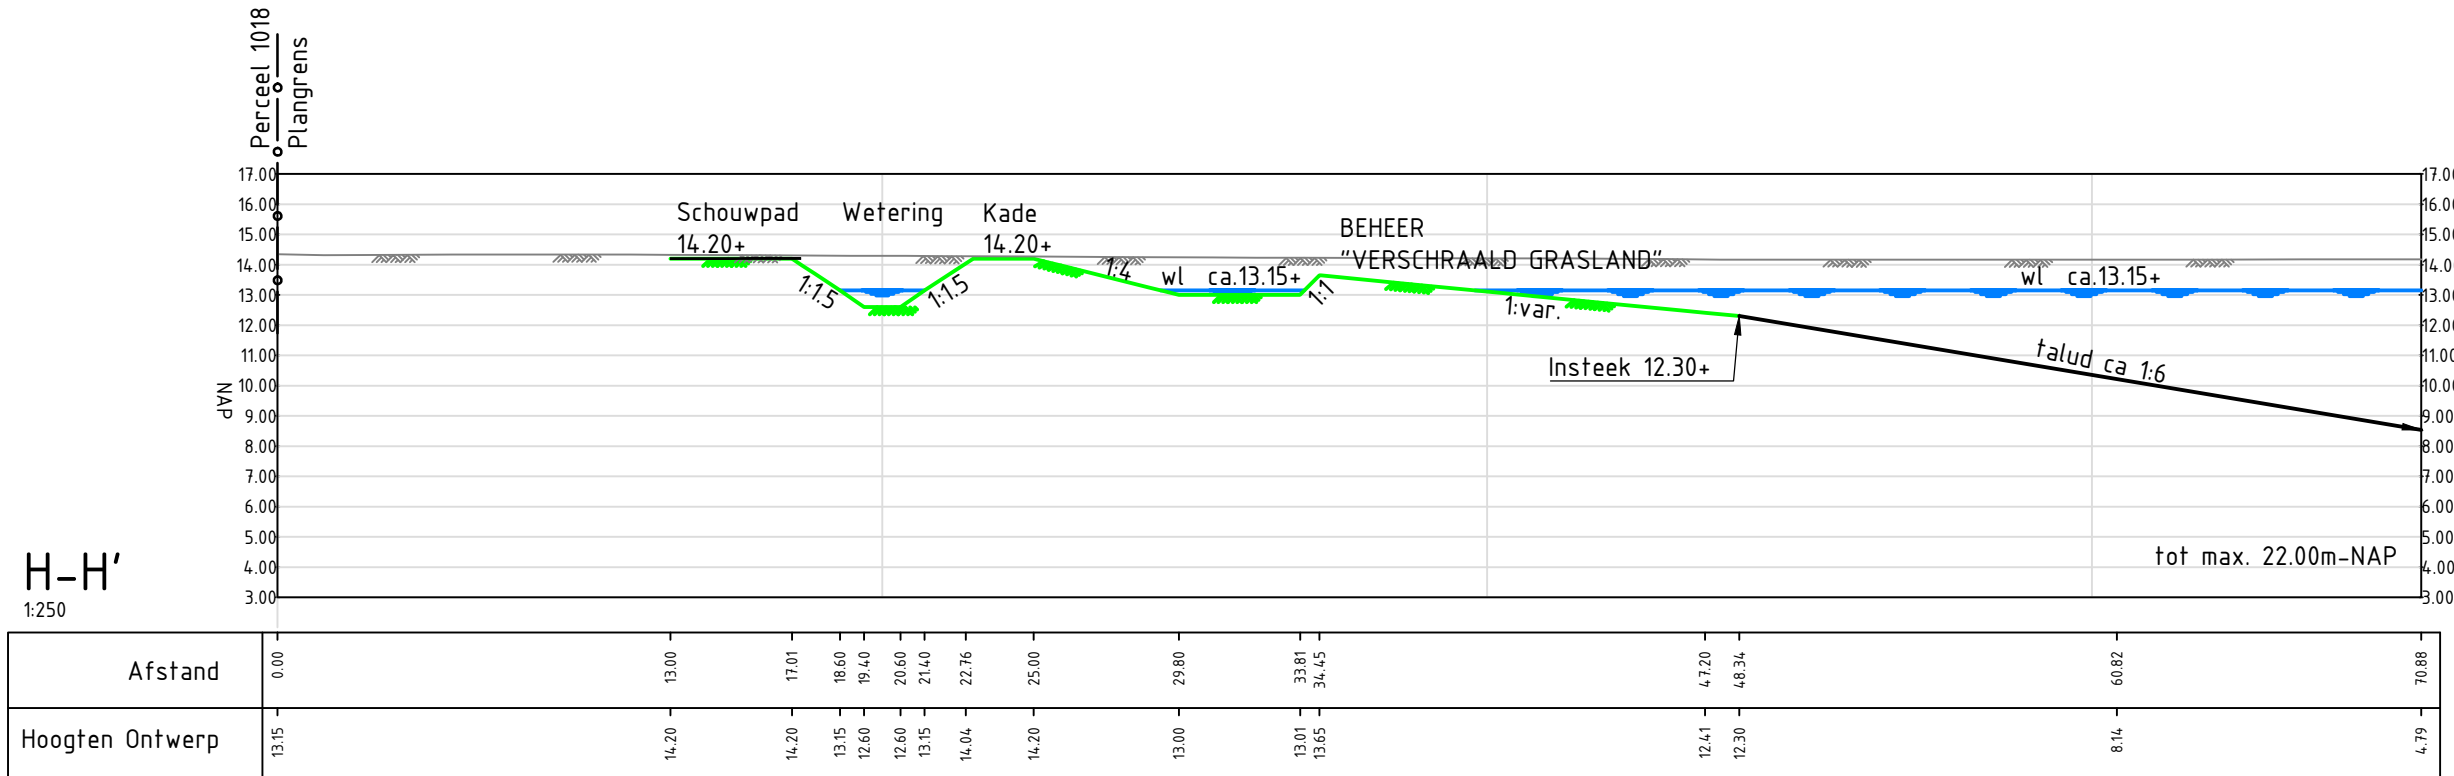
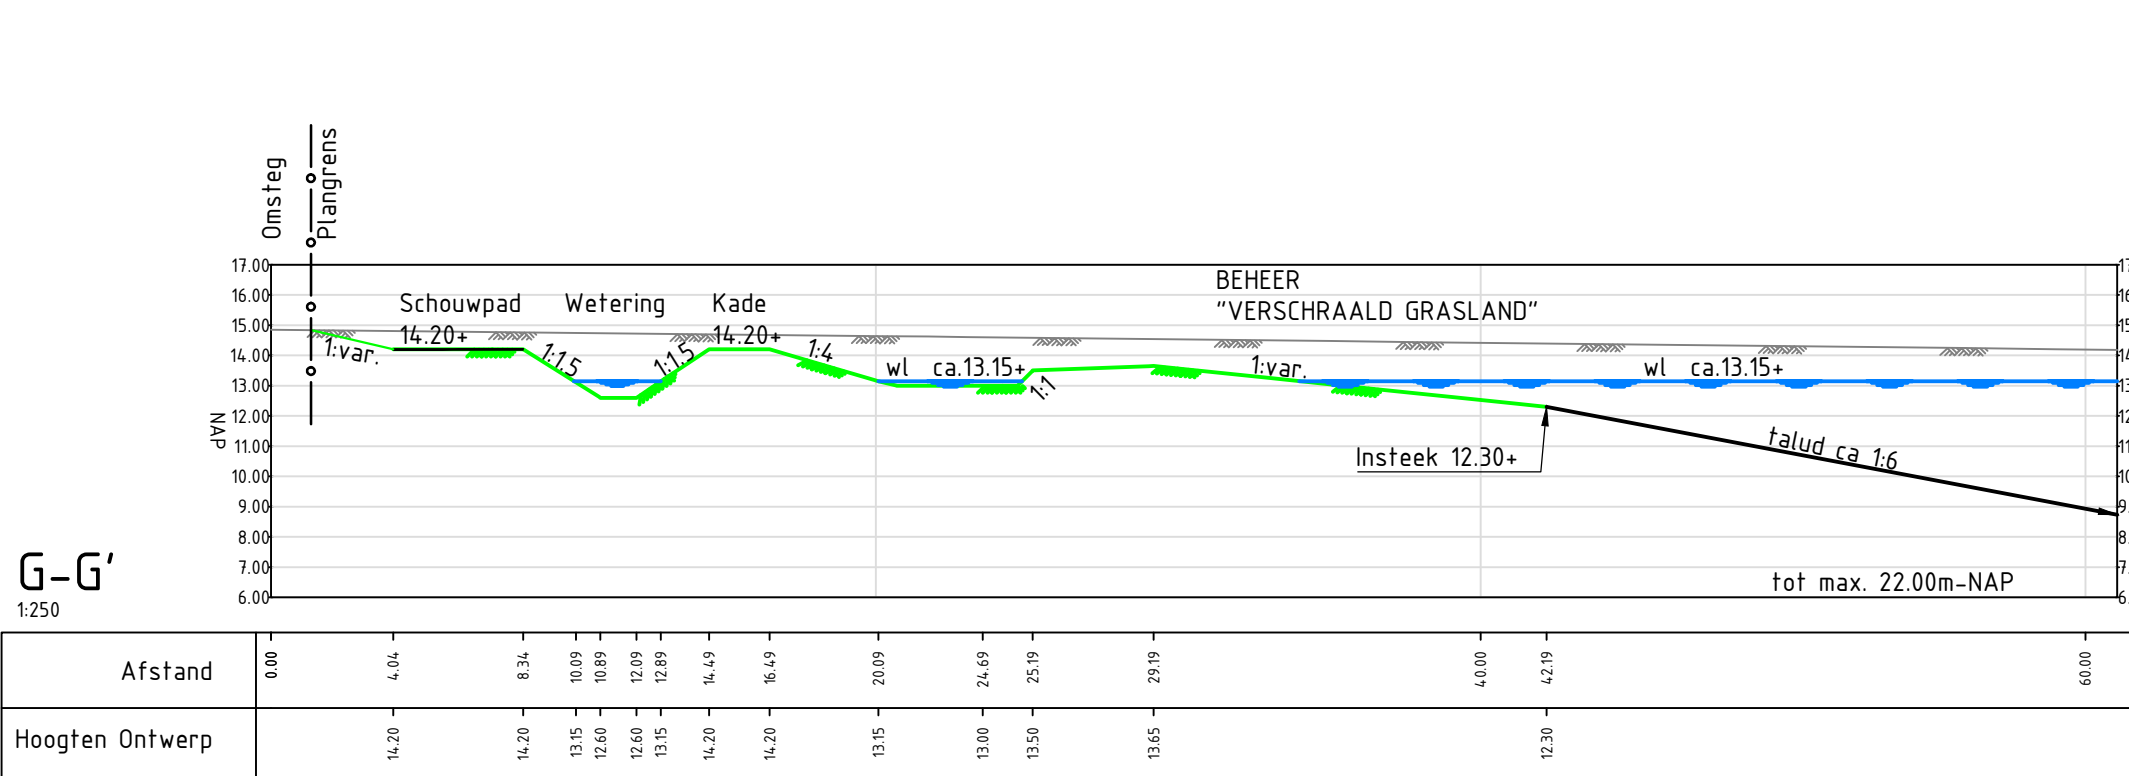
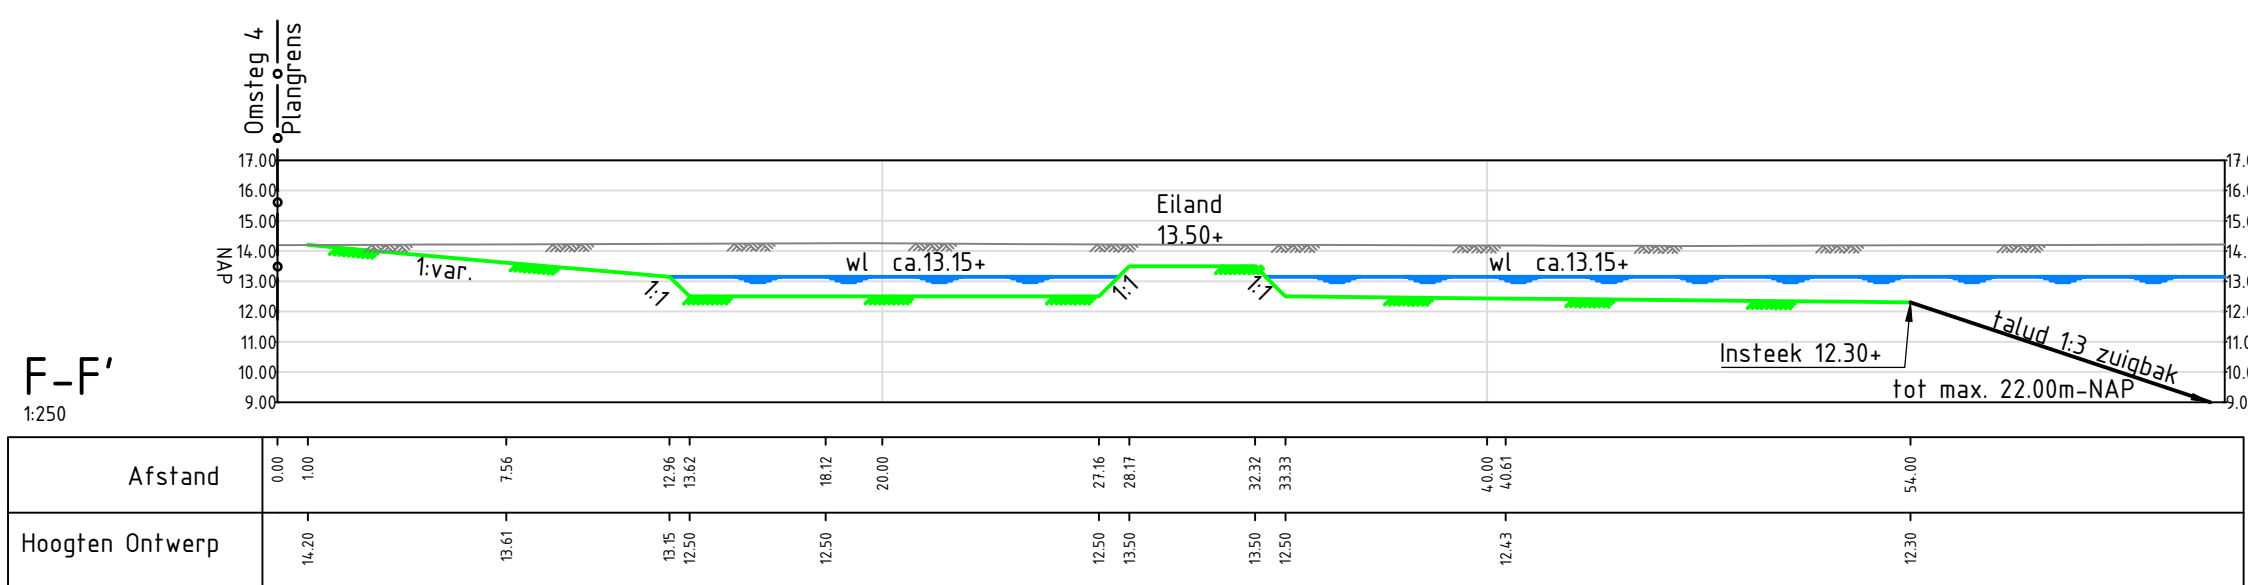
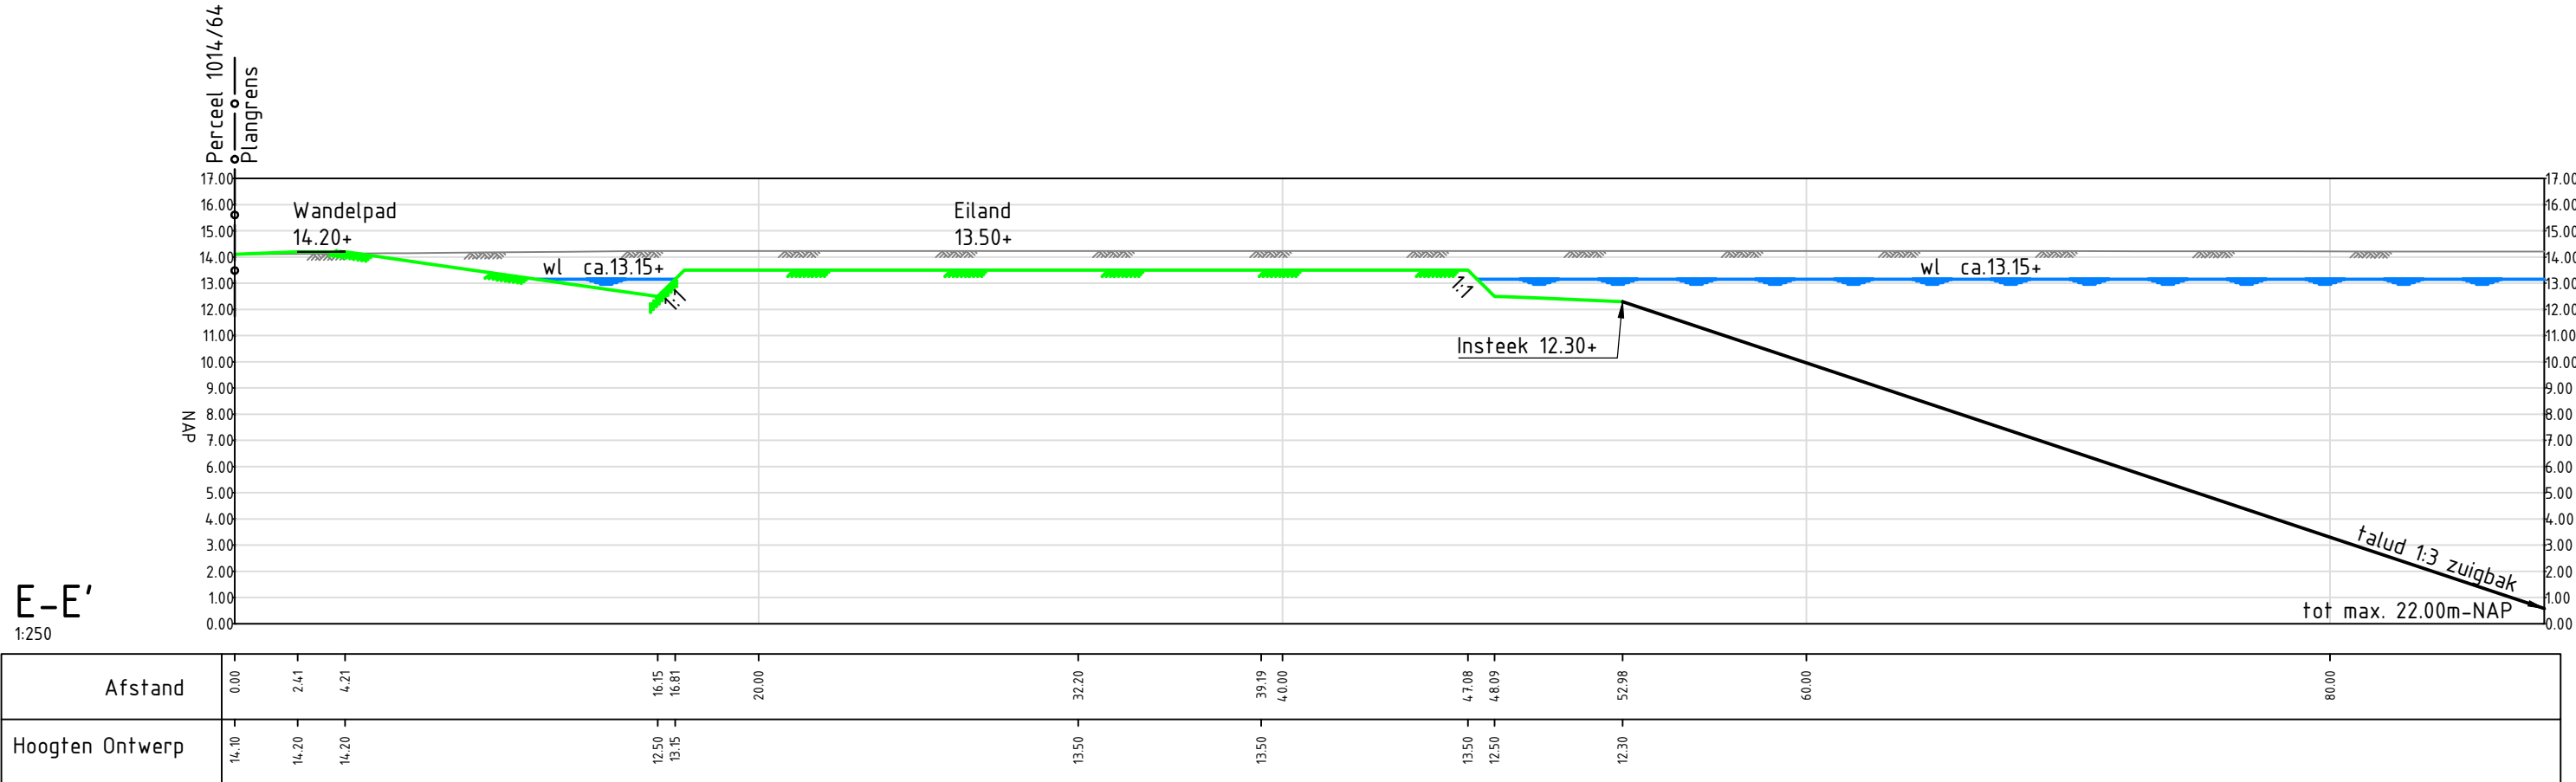
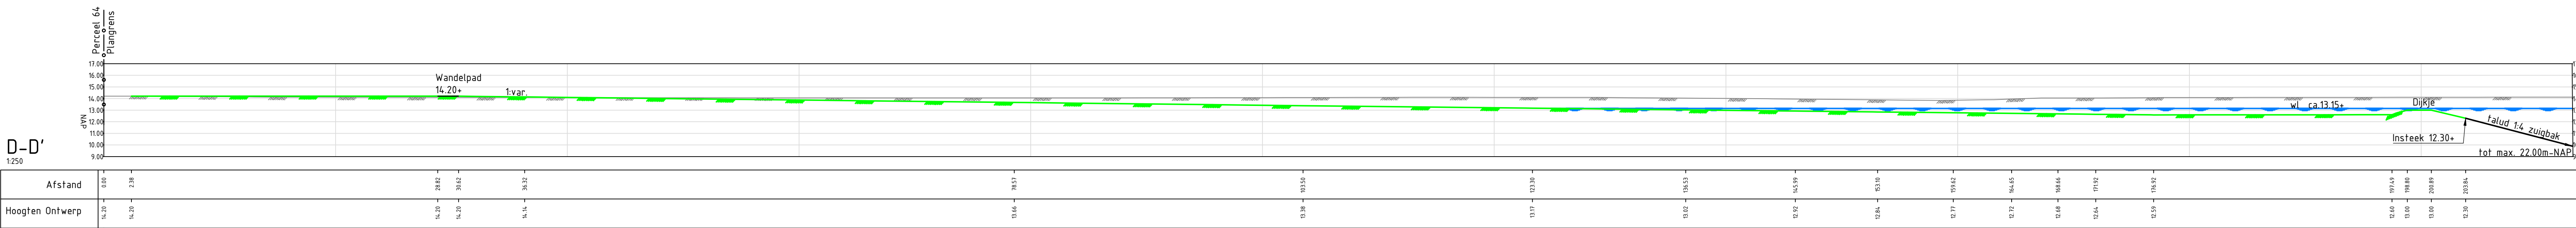
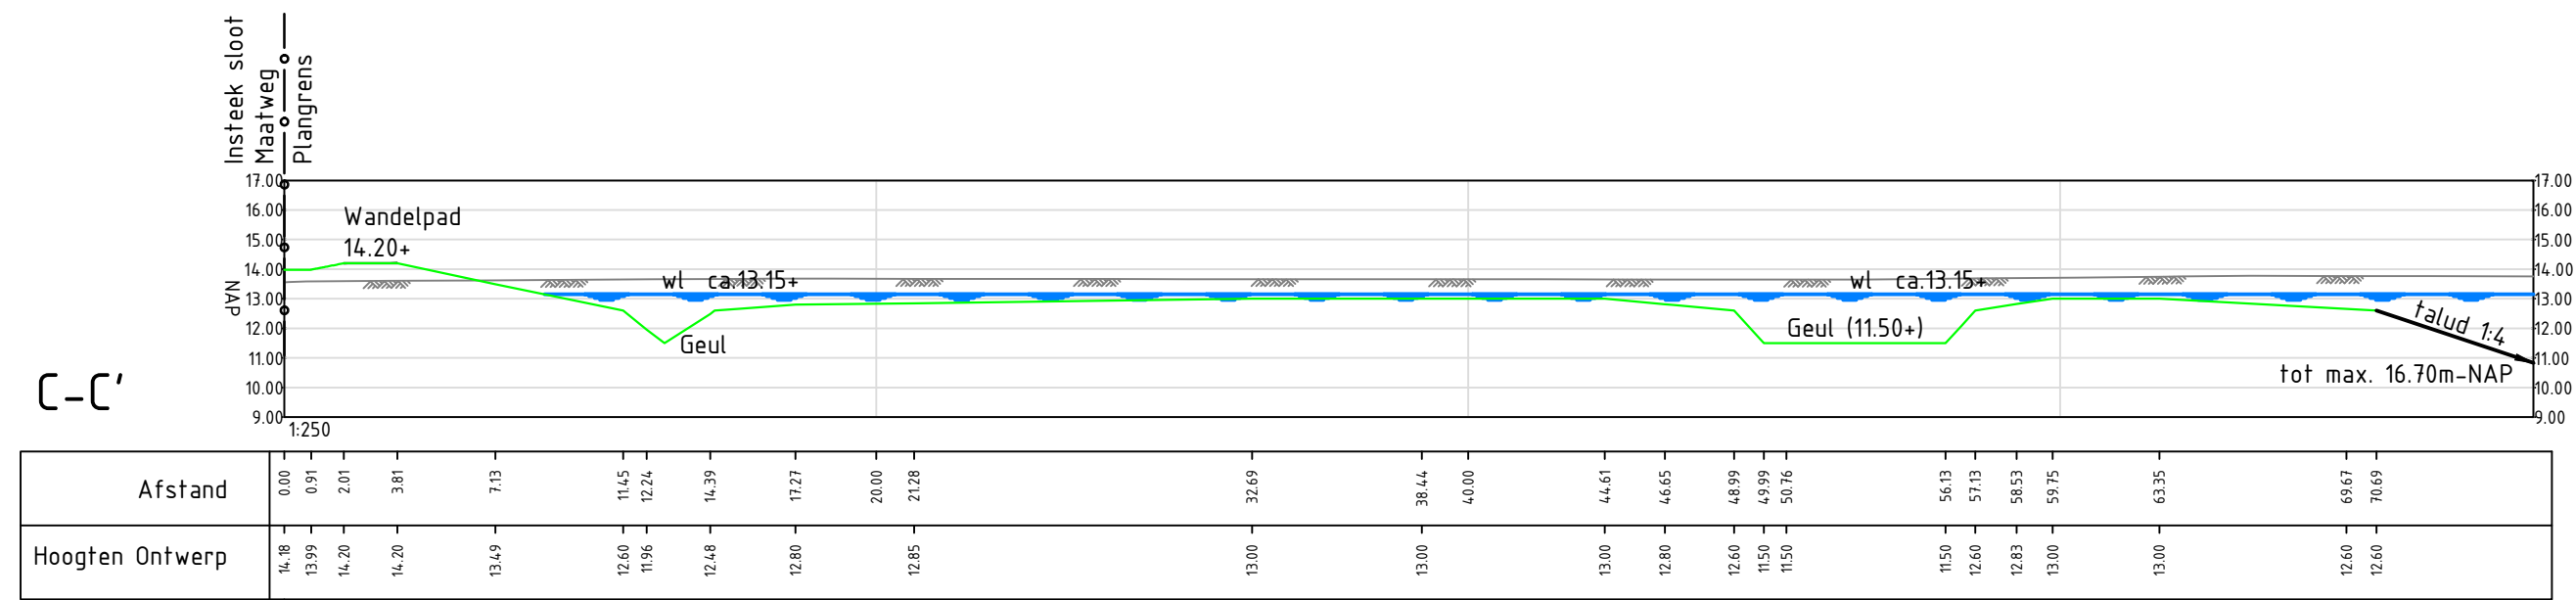


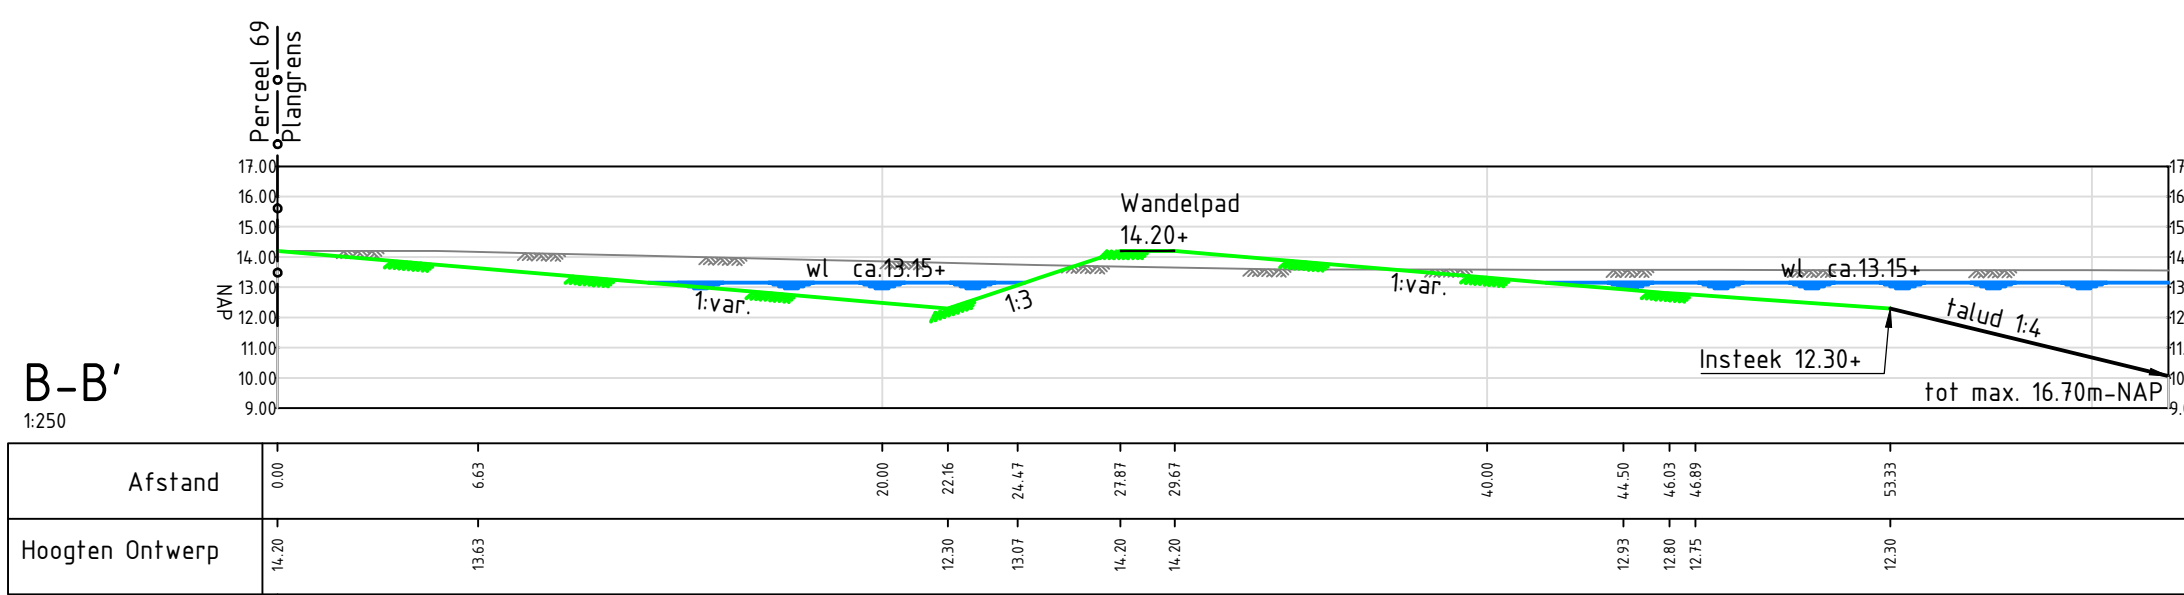

DWARSPROFIEL
SCHAAL 1 : 250

0 2.5 5 7.5 10m

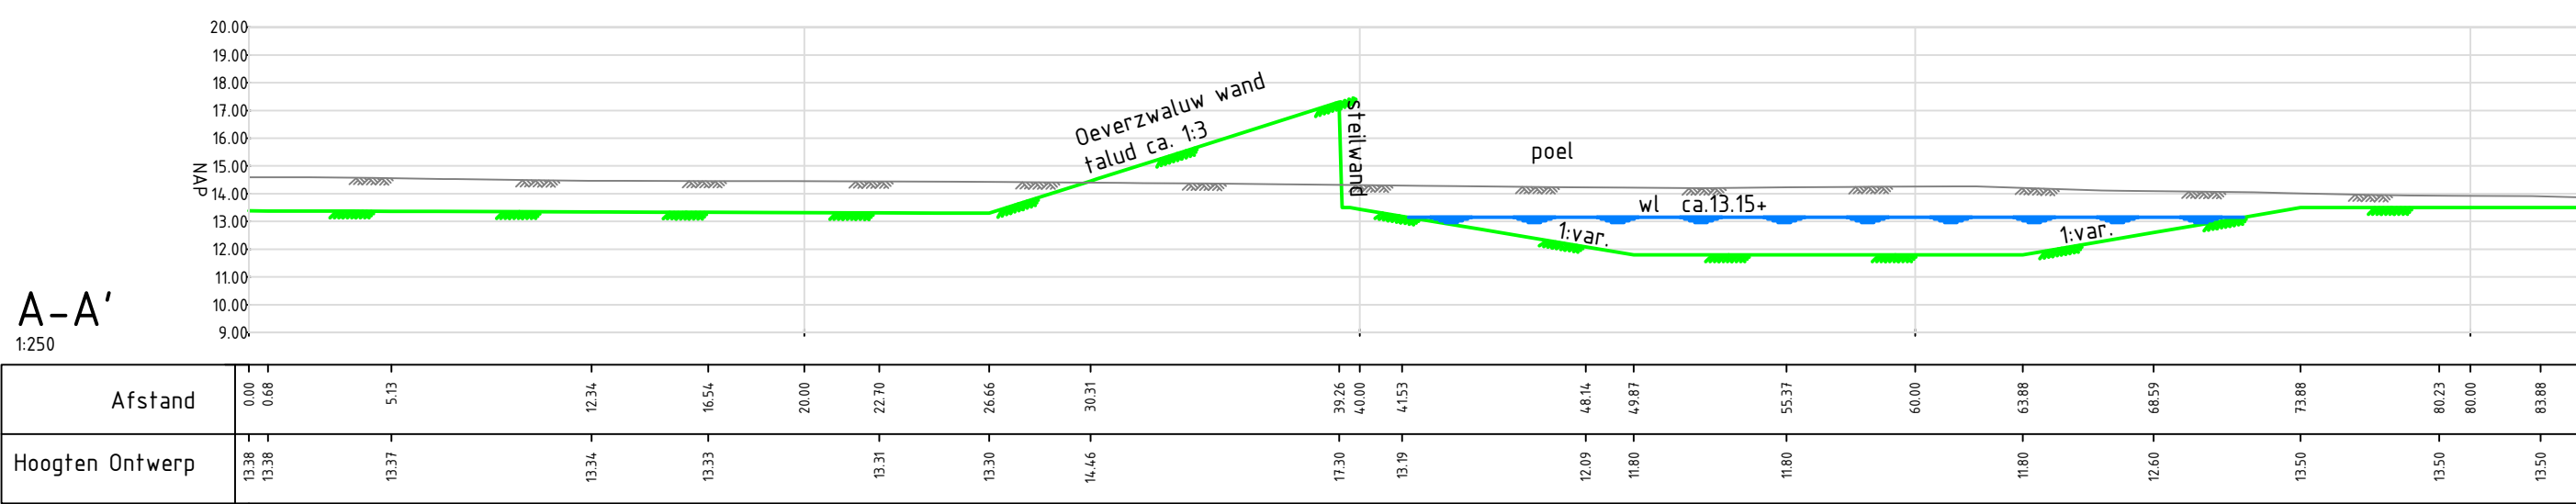