


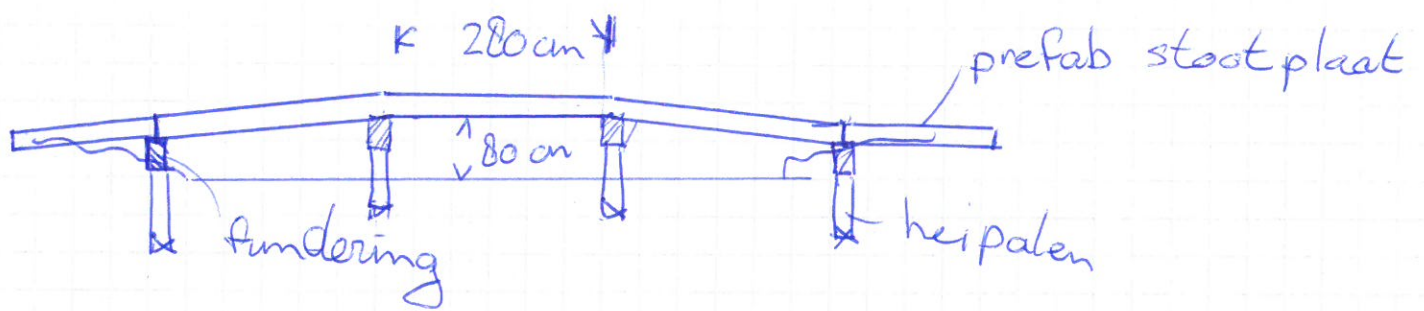

breedte brug 4 m
Houten heipalen + opzetter lang 250.
funderingen 35 x 40.
brugdek beton dik 20 cm

Daan Kroese 06-22418109