
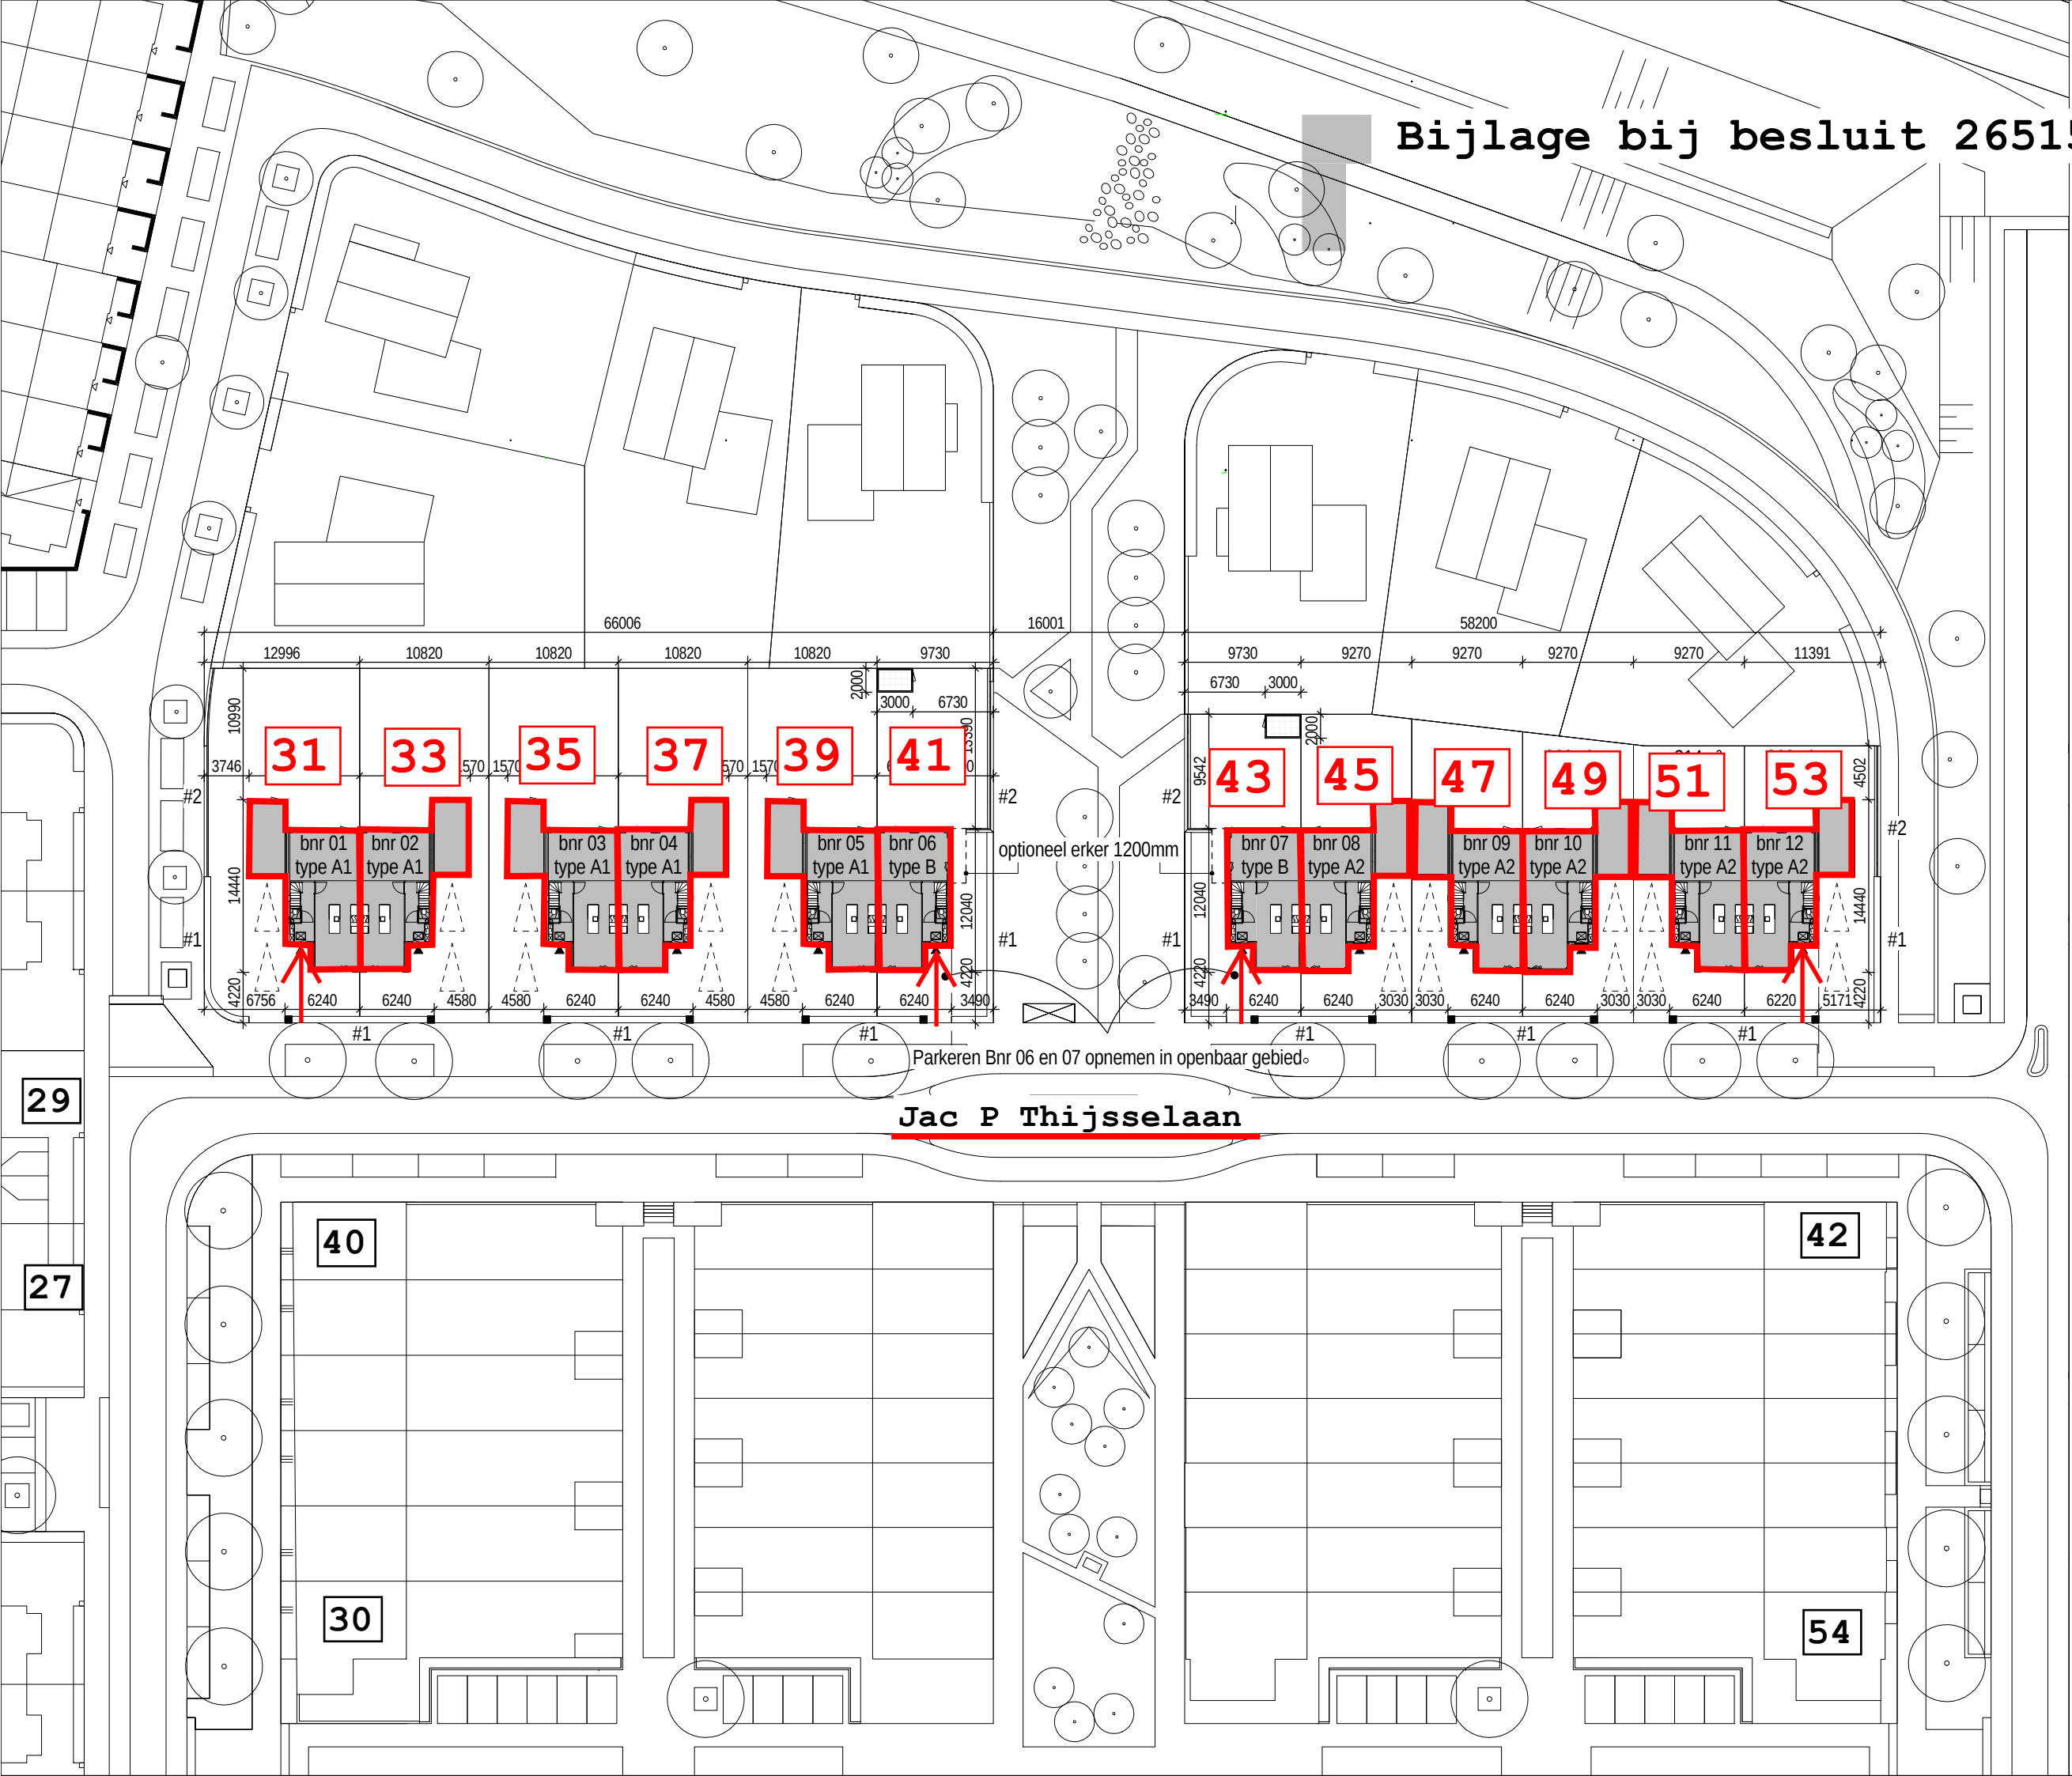


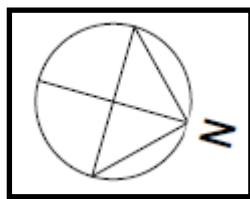

31

33

35

37

39

41

43

45

47

49

51

53

40

42

30

54

Jac P Thijsselaan

Parkeren Bnr 06 en 07 opnemen in openbaar gebied.

bnr 01
type A1

bnr 02
type A1

bnr 03
type A1

bnr 04
type A1

bnr 05
type A1

bnr 06
type B

bnr 07
type B

bnr 08
type A2

bnr 09
type A2

bnr 10
type A2

bnr 11
type A2

bnr 12
type A2

optioneel erker 1200mm