



Legenda

- NGKL15_boorplan
- Grondwaterafvoer
- Proefsleuven
- Proefsleuven
- Hekwerk
- bigbagopslag
- Gronddepot
- Aggregaat
- Container
- Keet
- stelconplaten
- Rijplaten
- zeefstraat
- Verharding

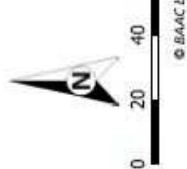

448400.00 448500.00 448600.00 448700.00 136600.00 136700.00 136800.00 136900.00 137000.00

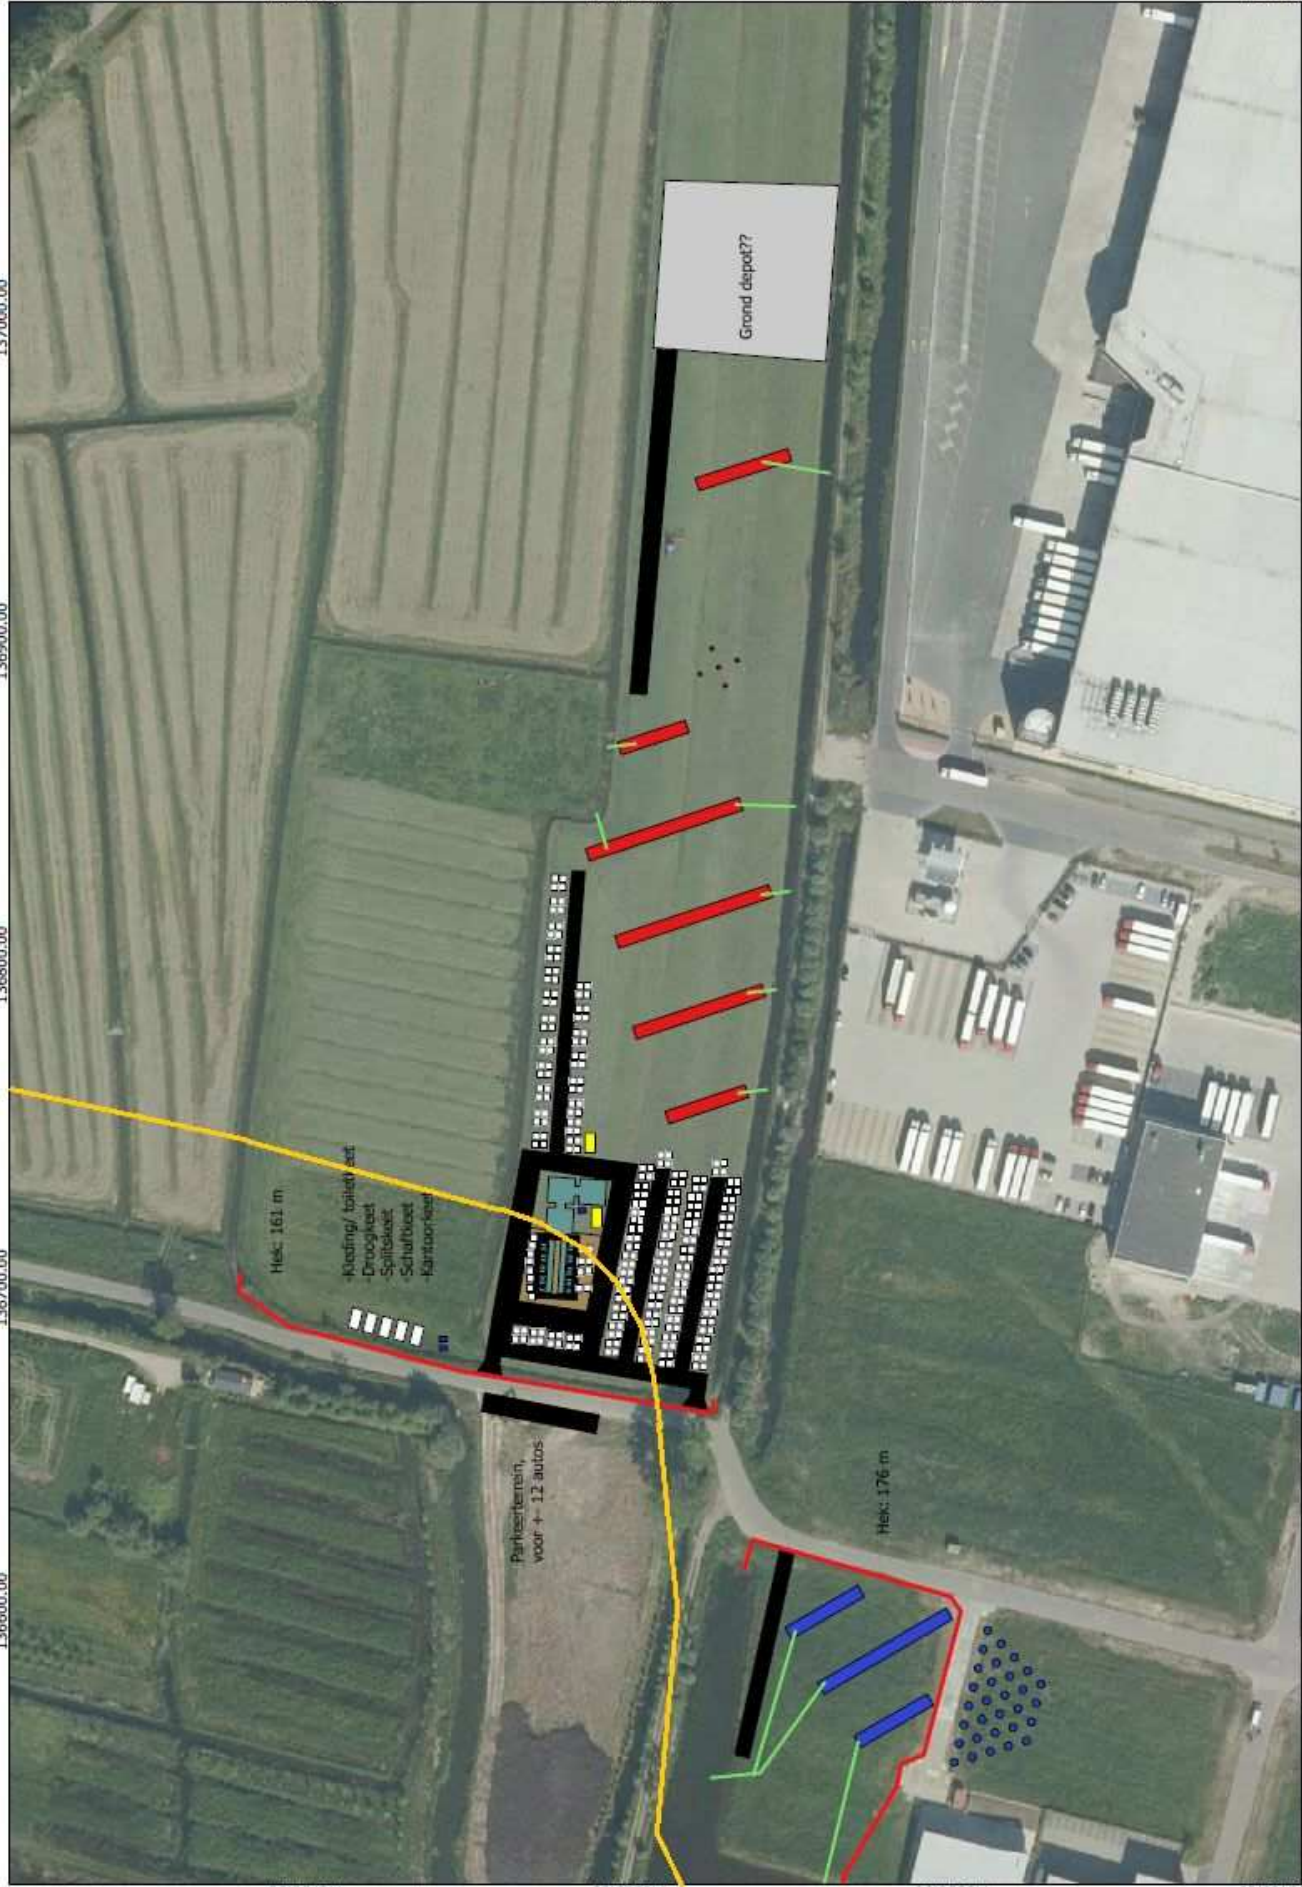

448400.00 448500.00 448600.00 448700.00 136600.00 136700.00 136800.00 136900.00 137000.00