



18,600

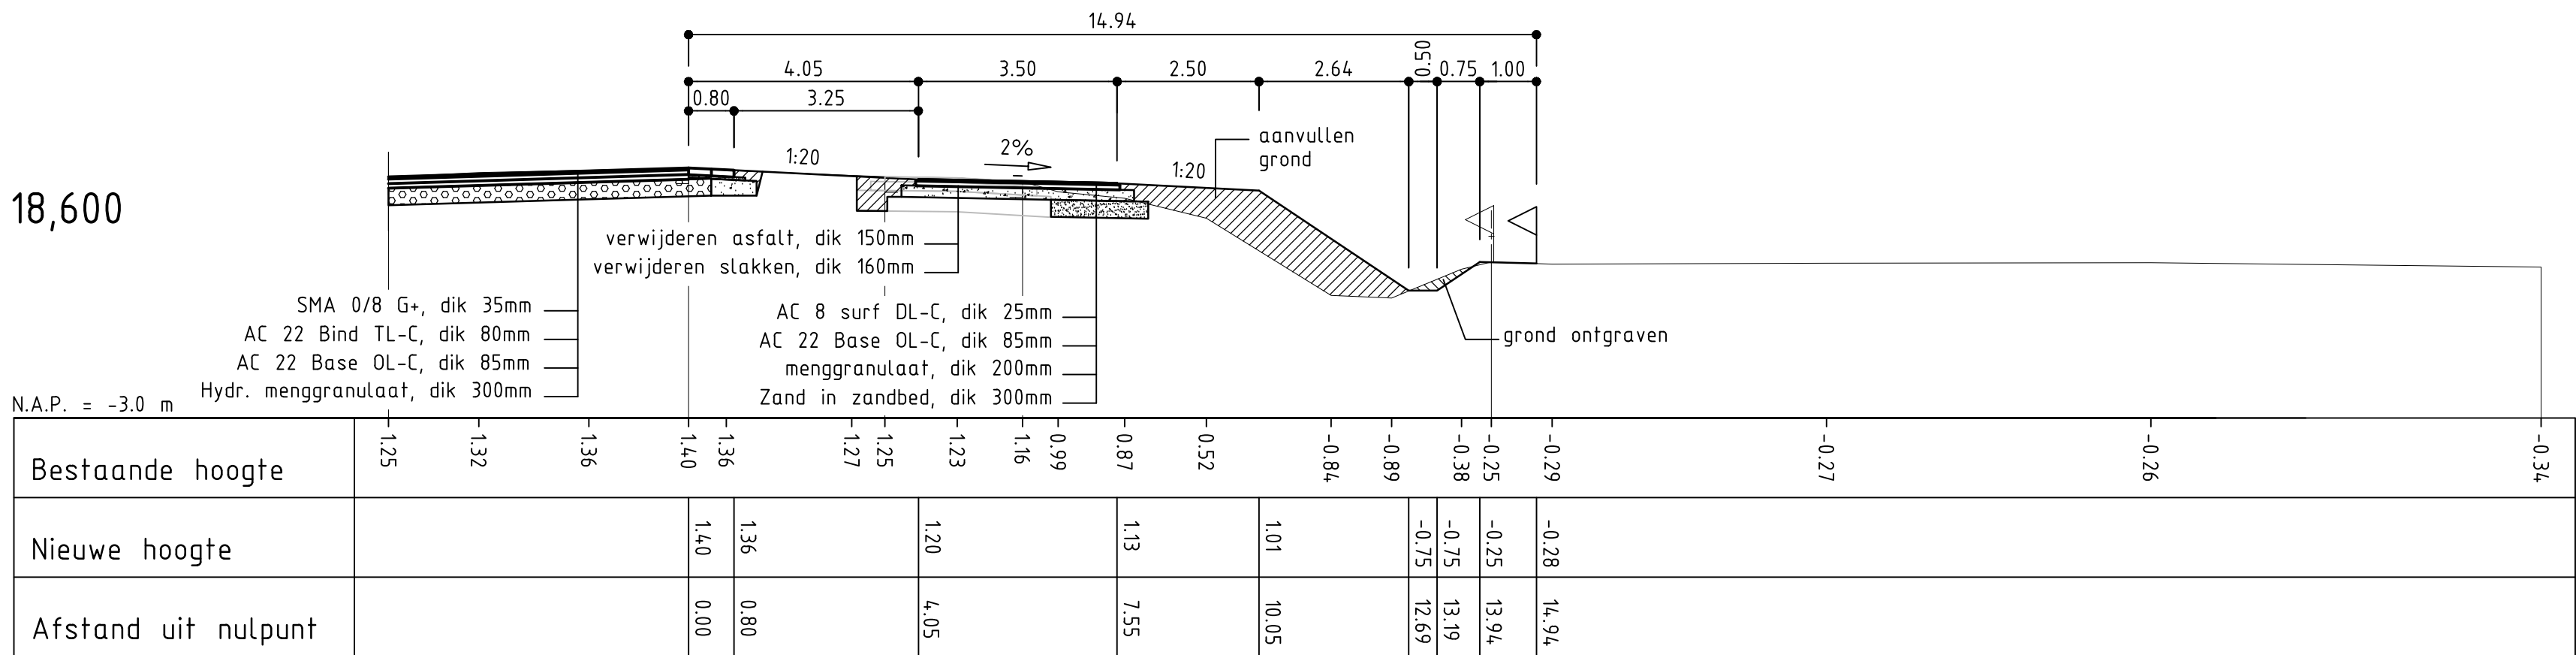


ZUIDWEST

18,623

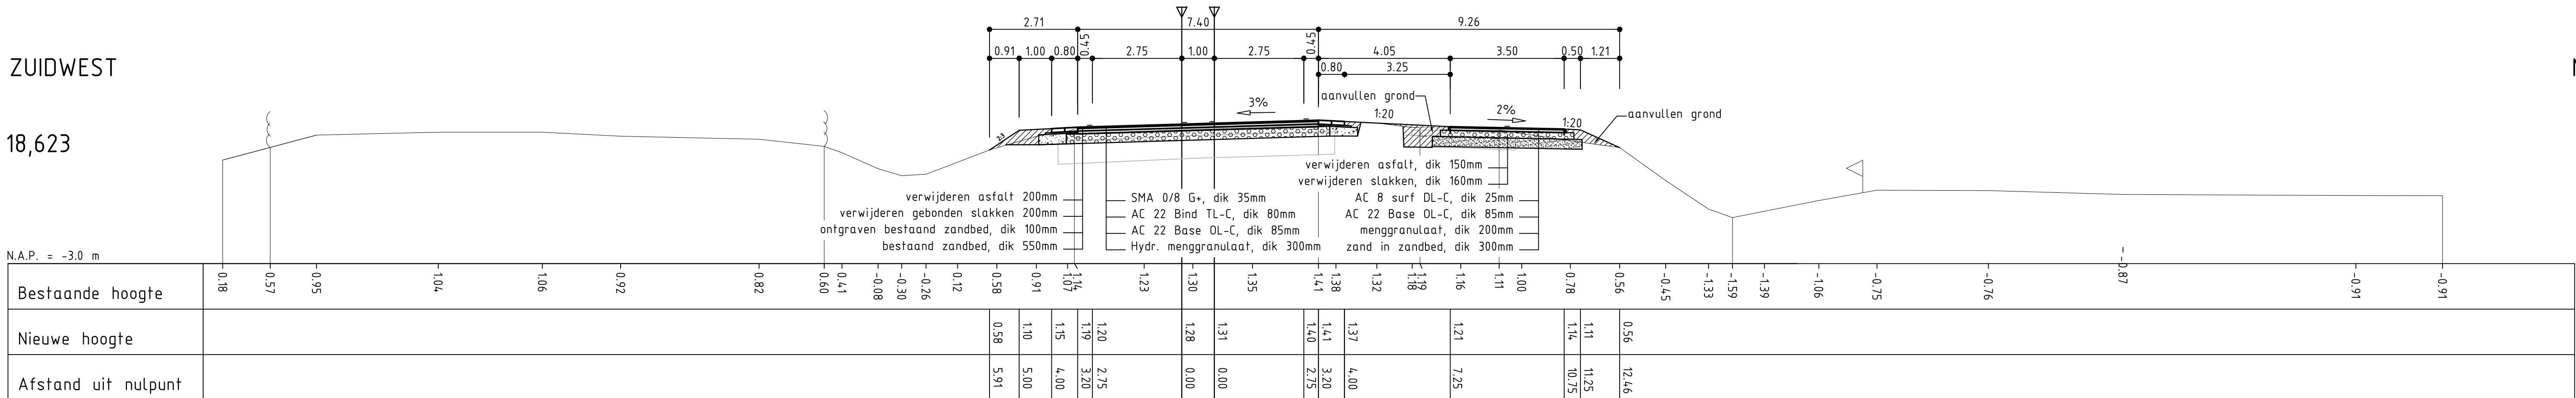


ZUIDWEST

18,660

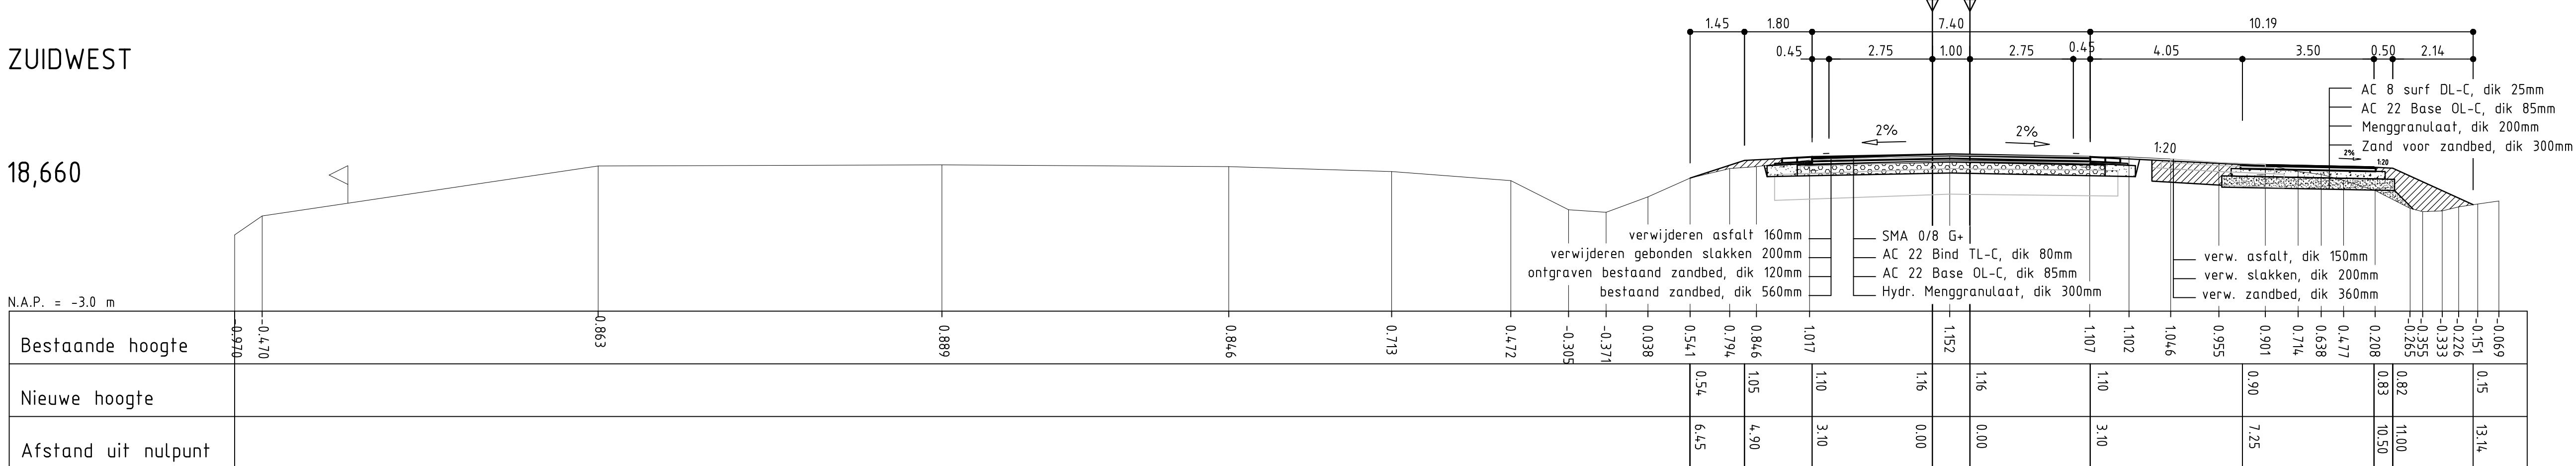


NOORDOOST

18,700

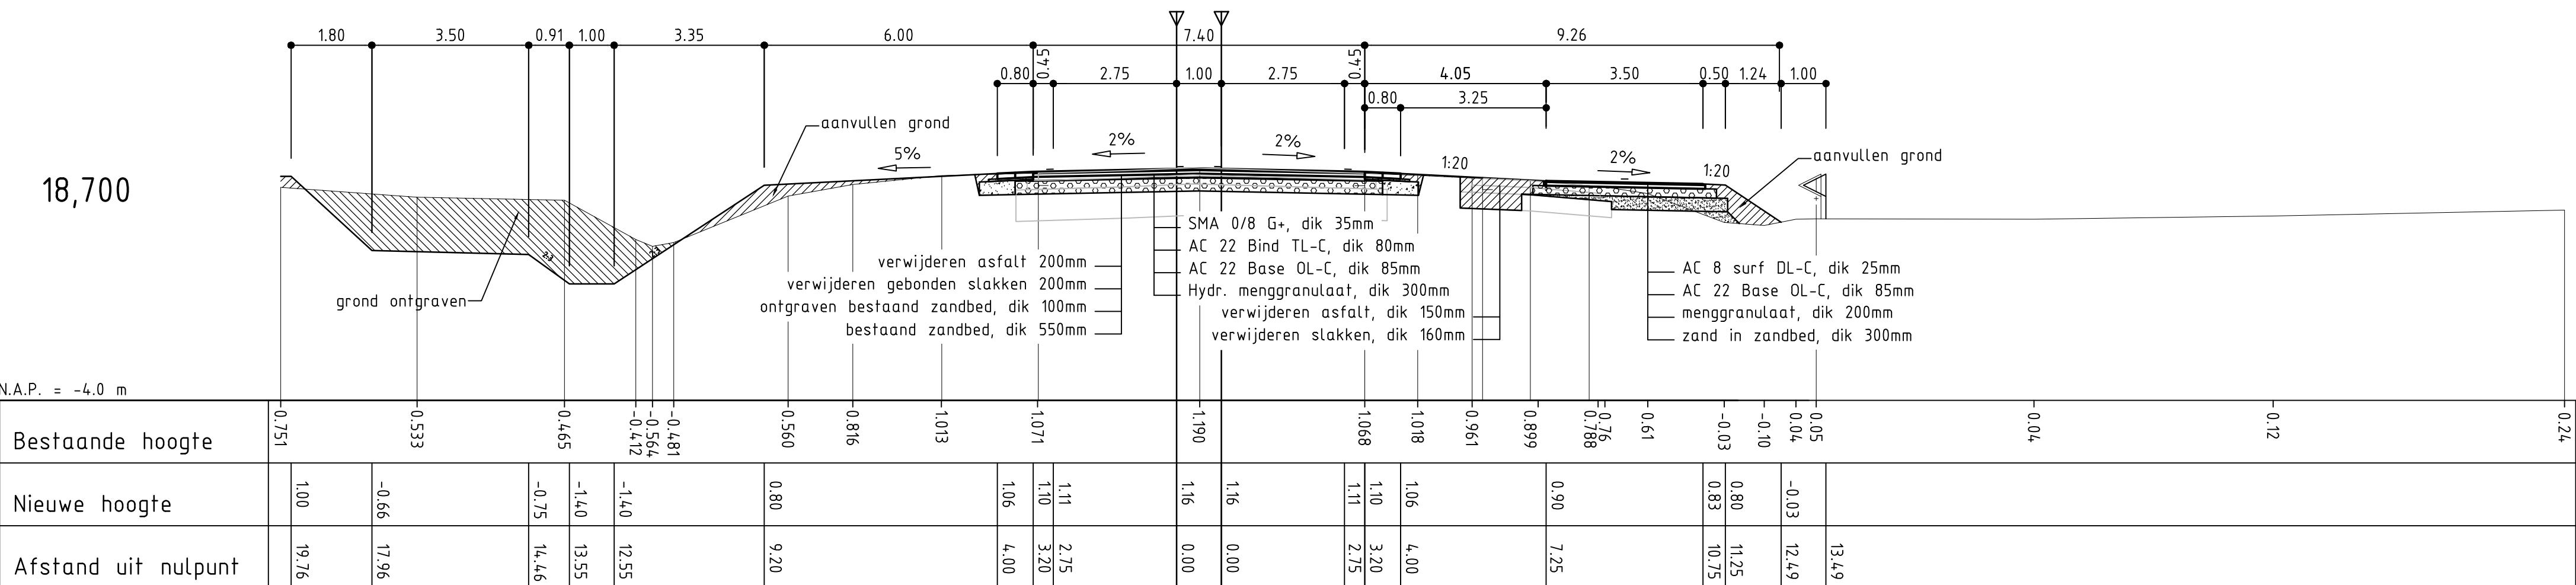


18,750

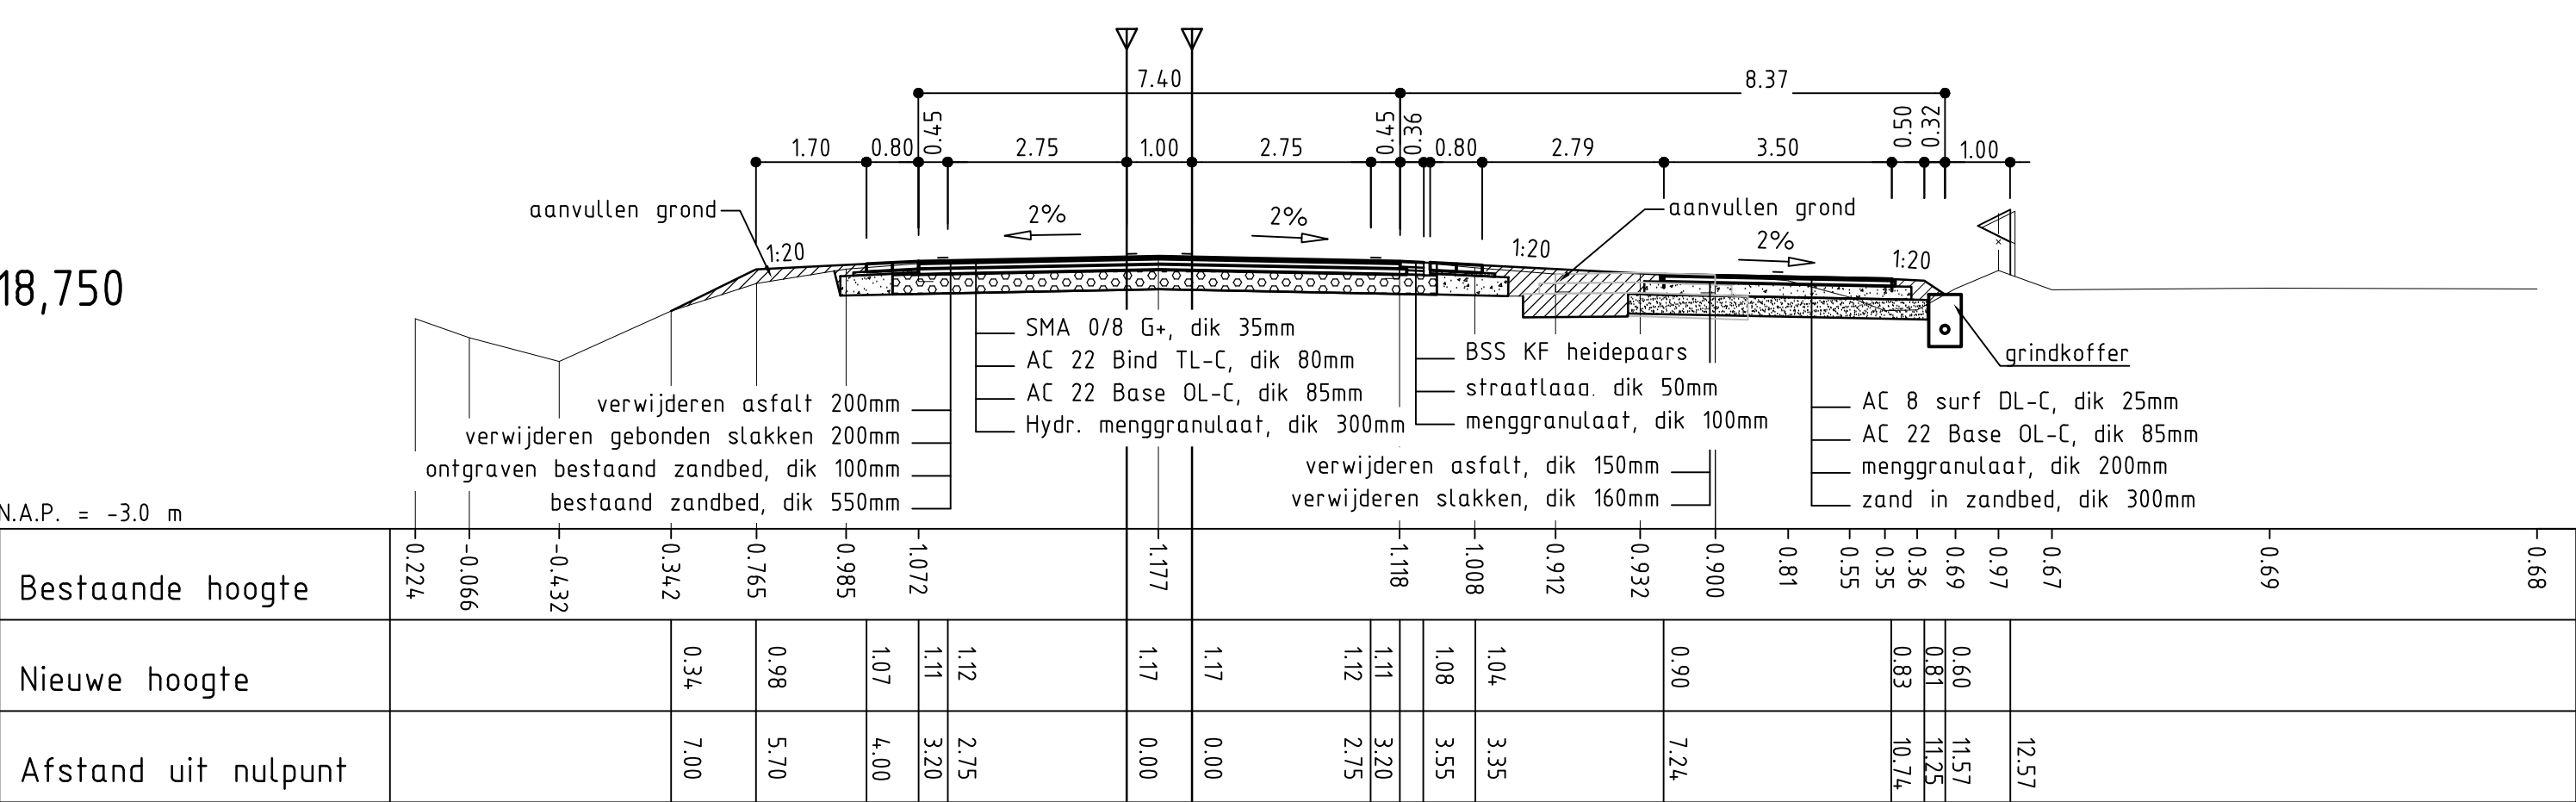

ZUIDWEST


18,775

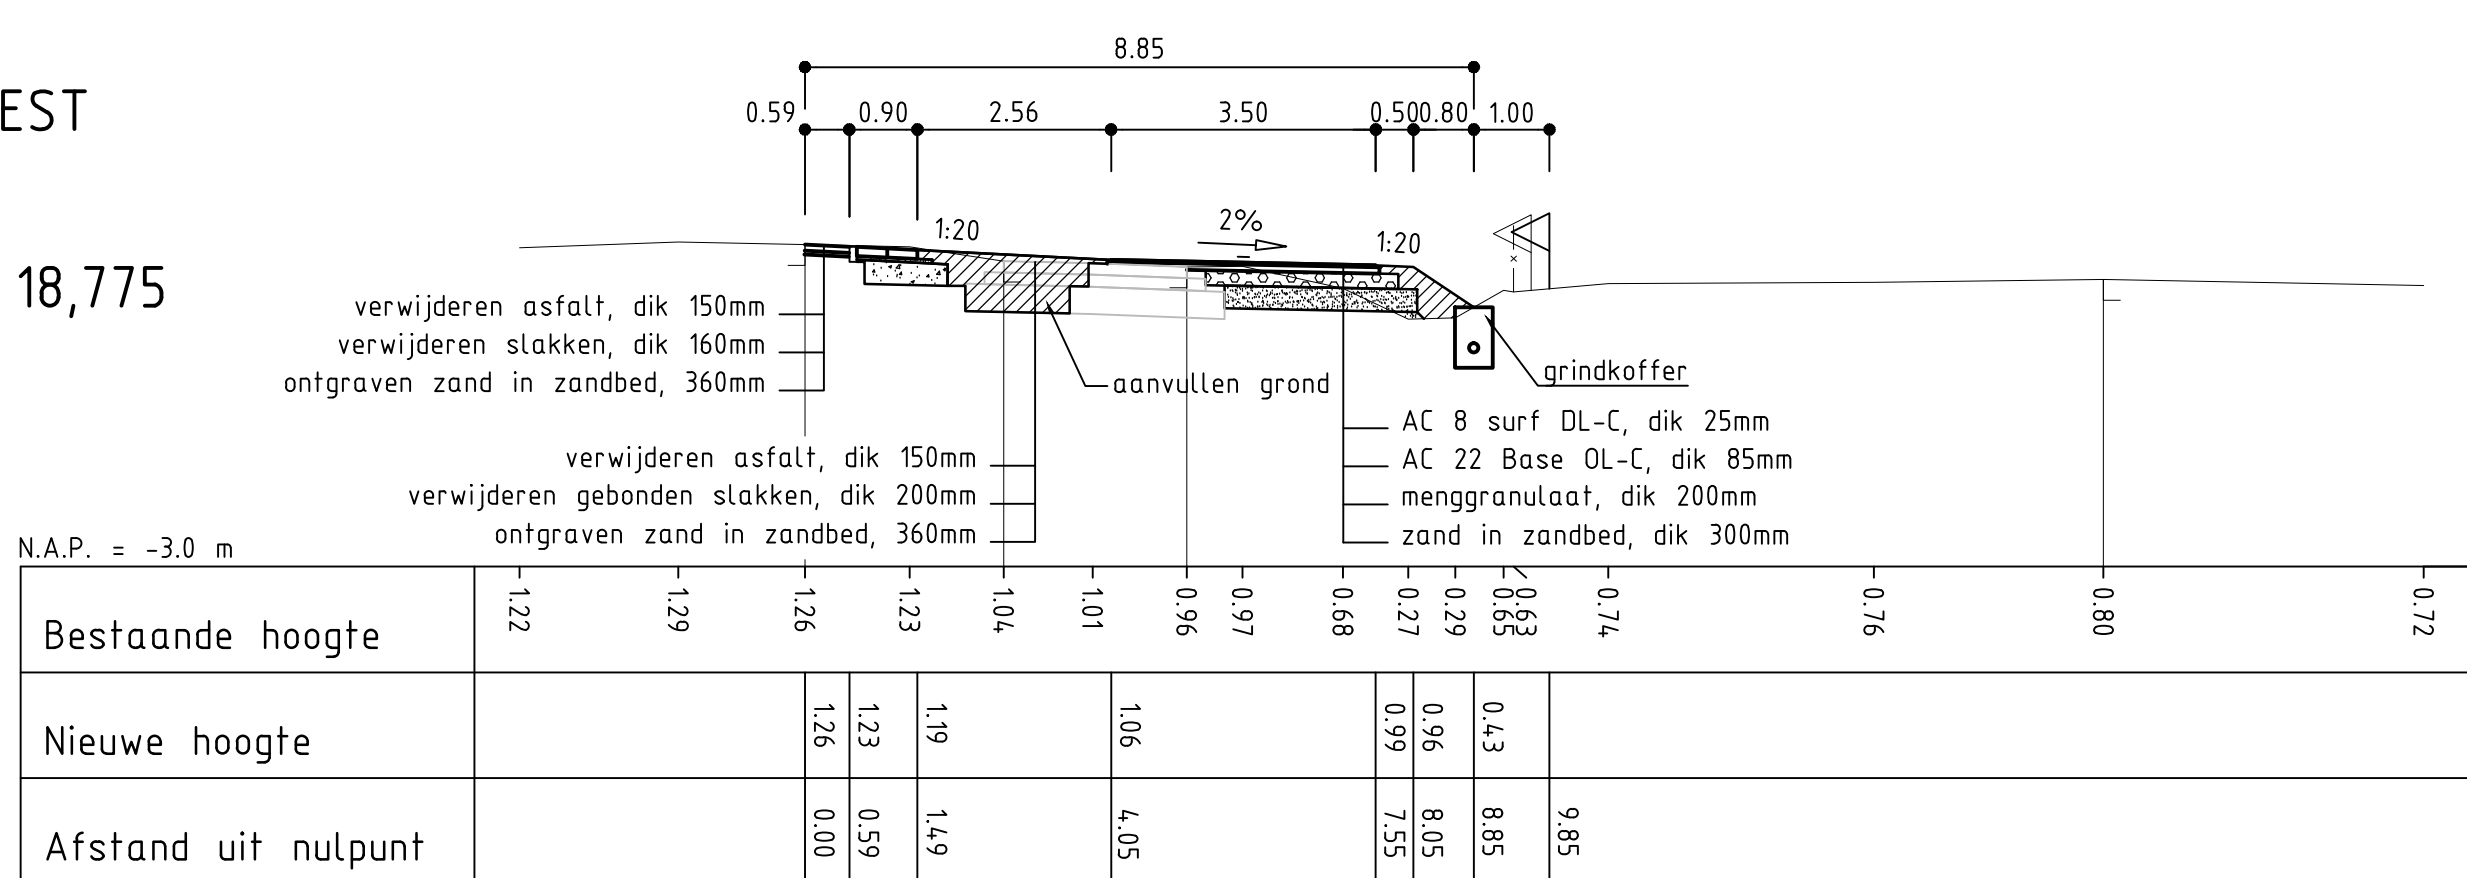


NOORDOOST

NOORDOOST


18,640

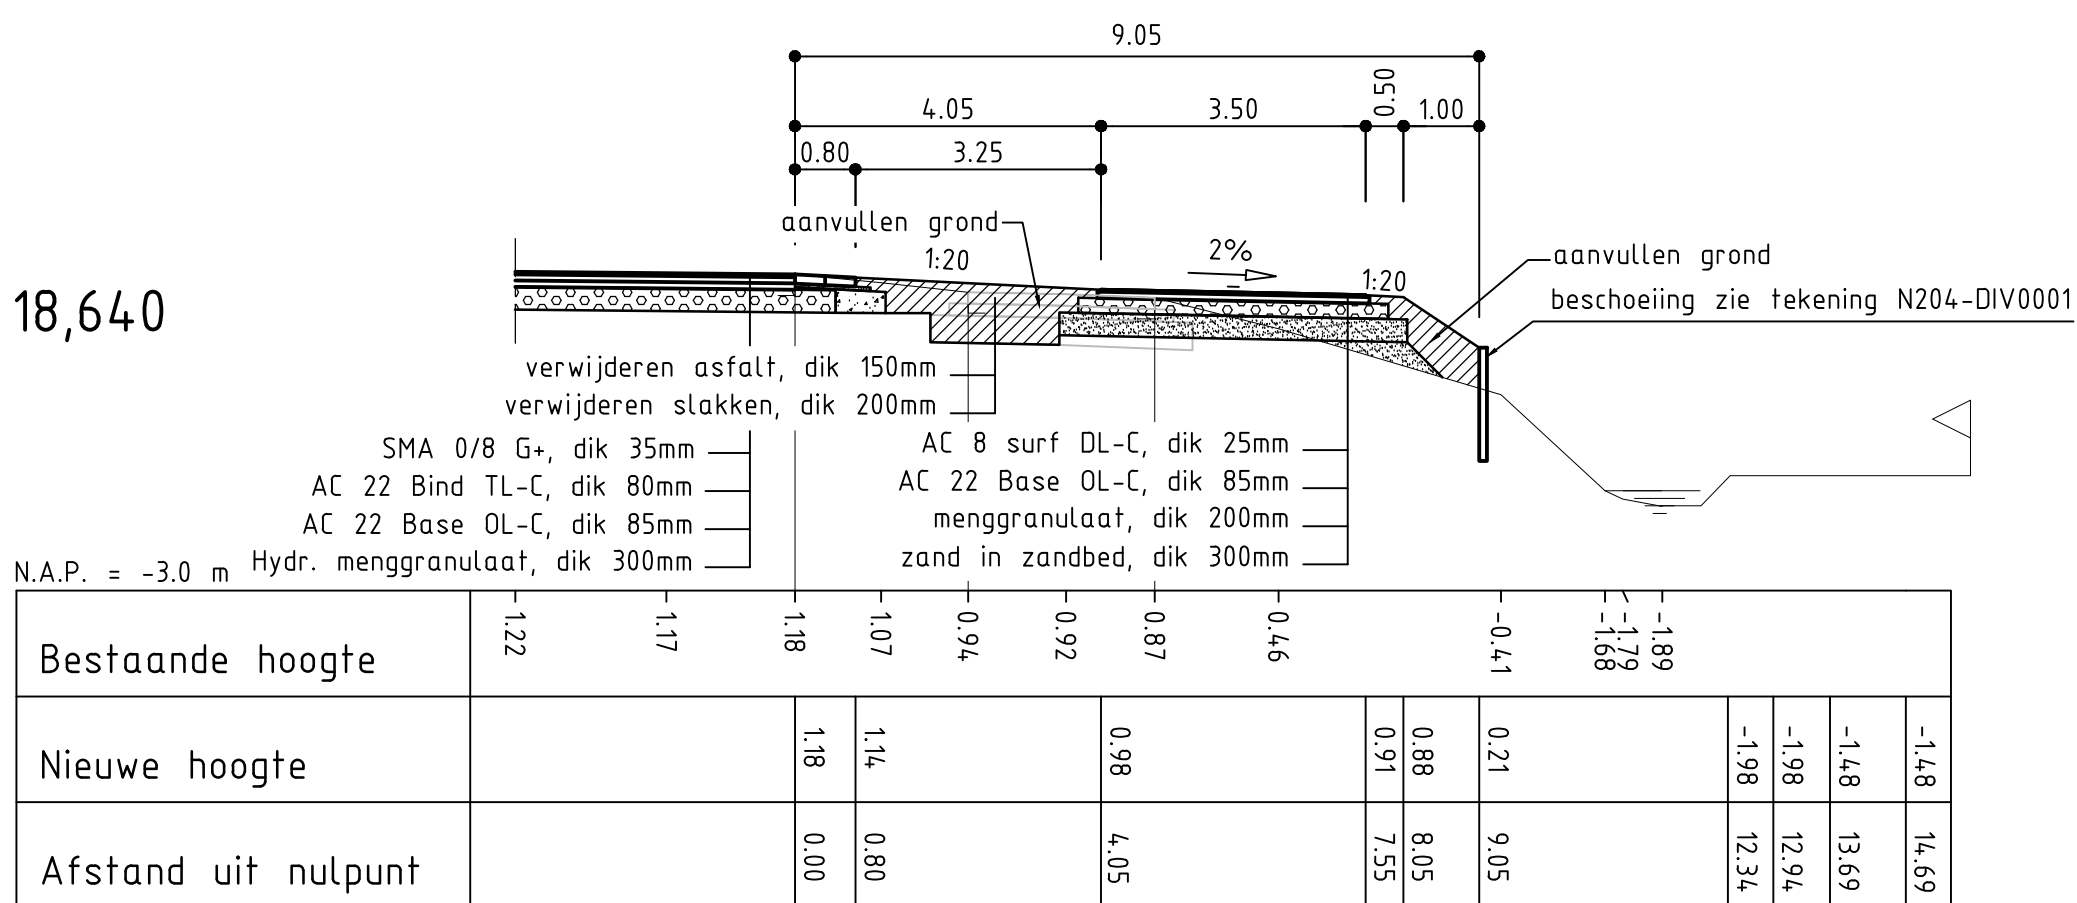

18,800

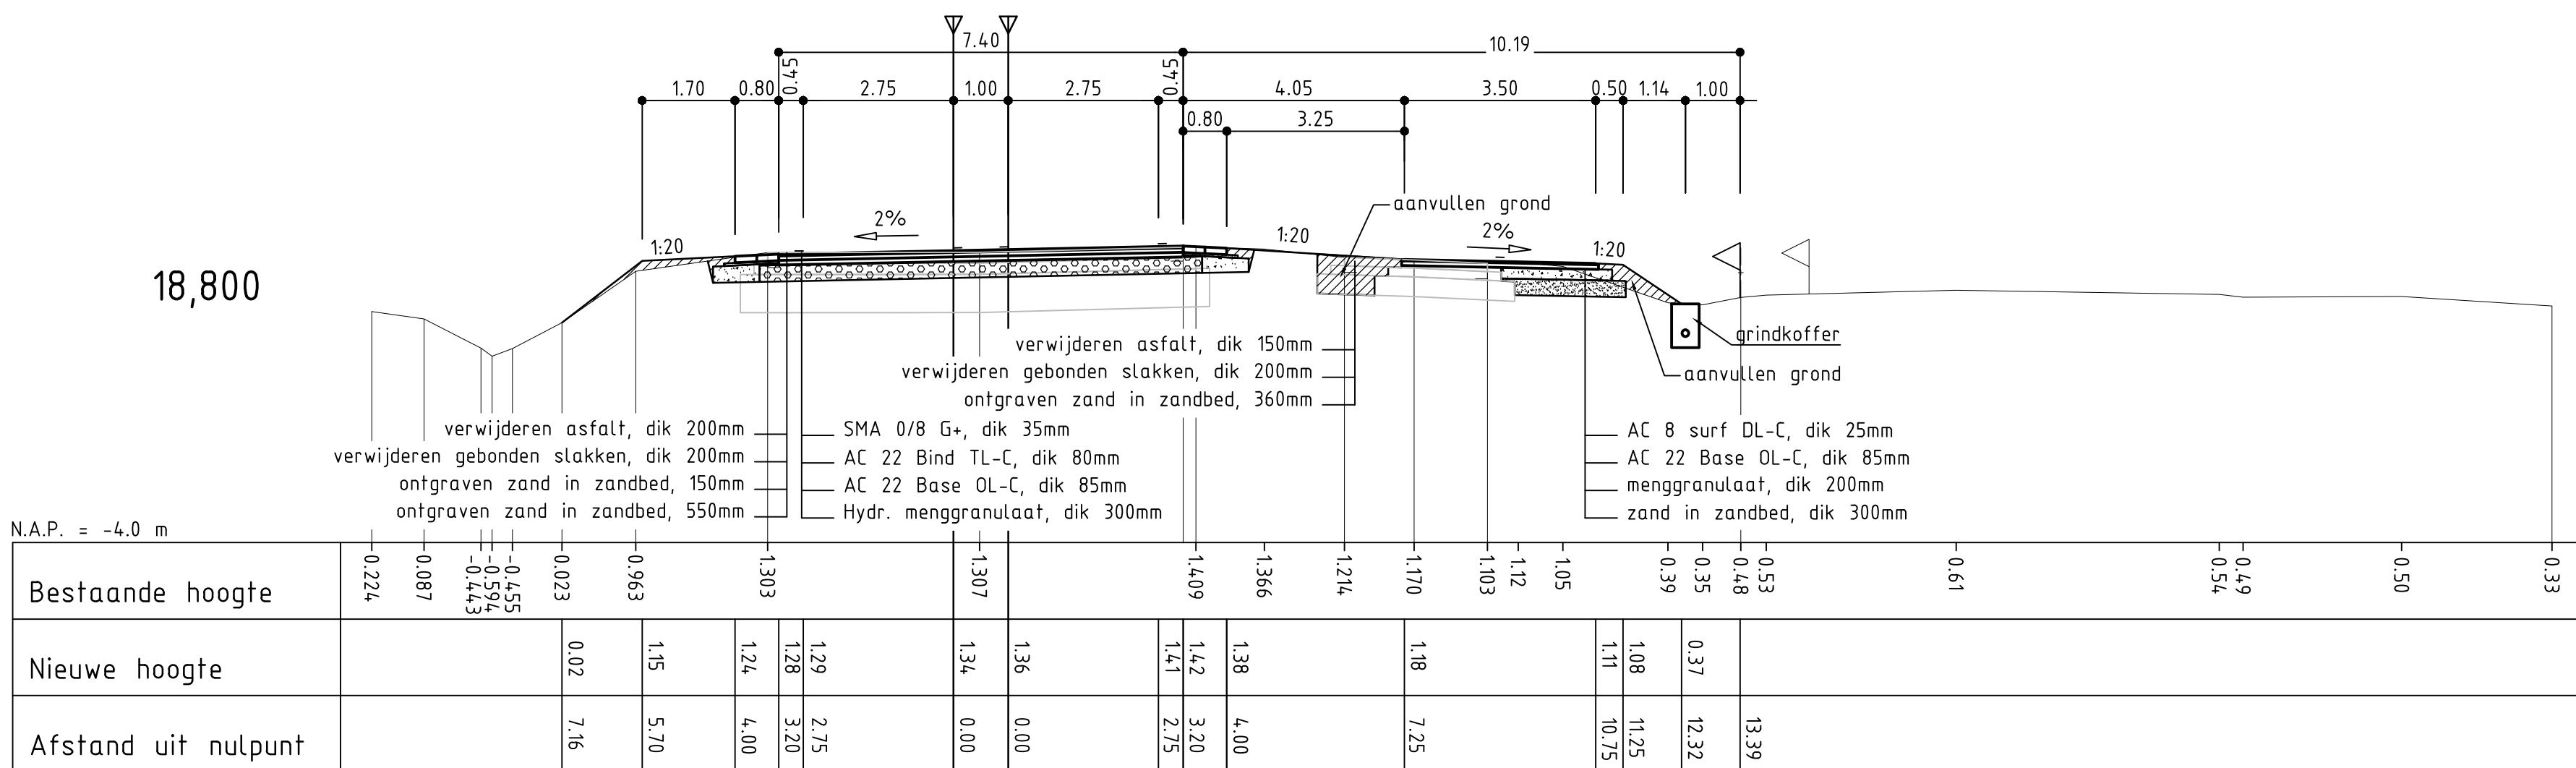

18,825

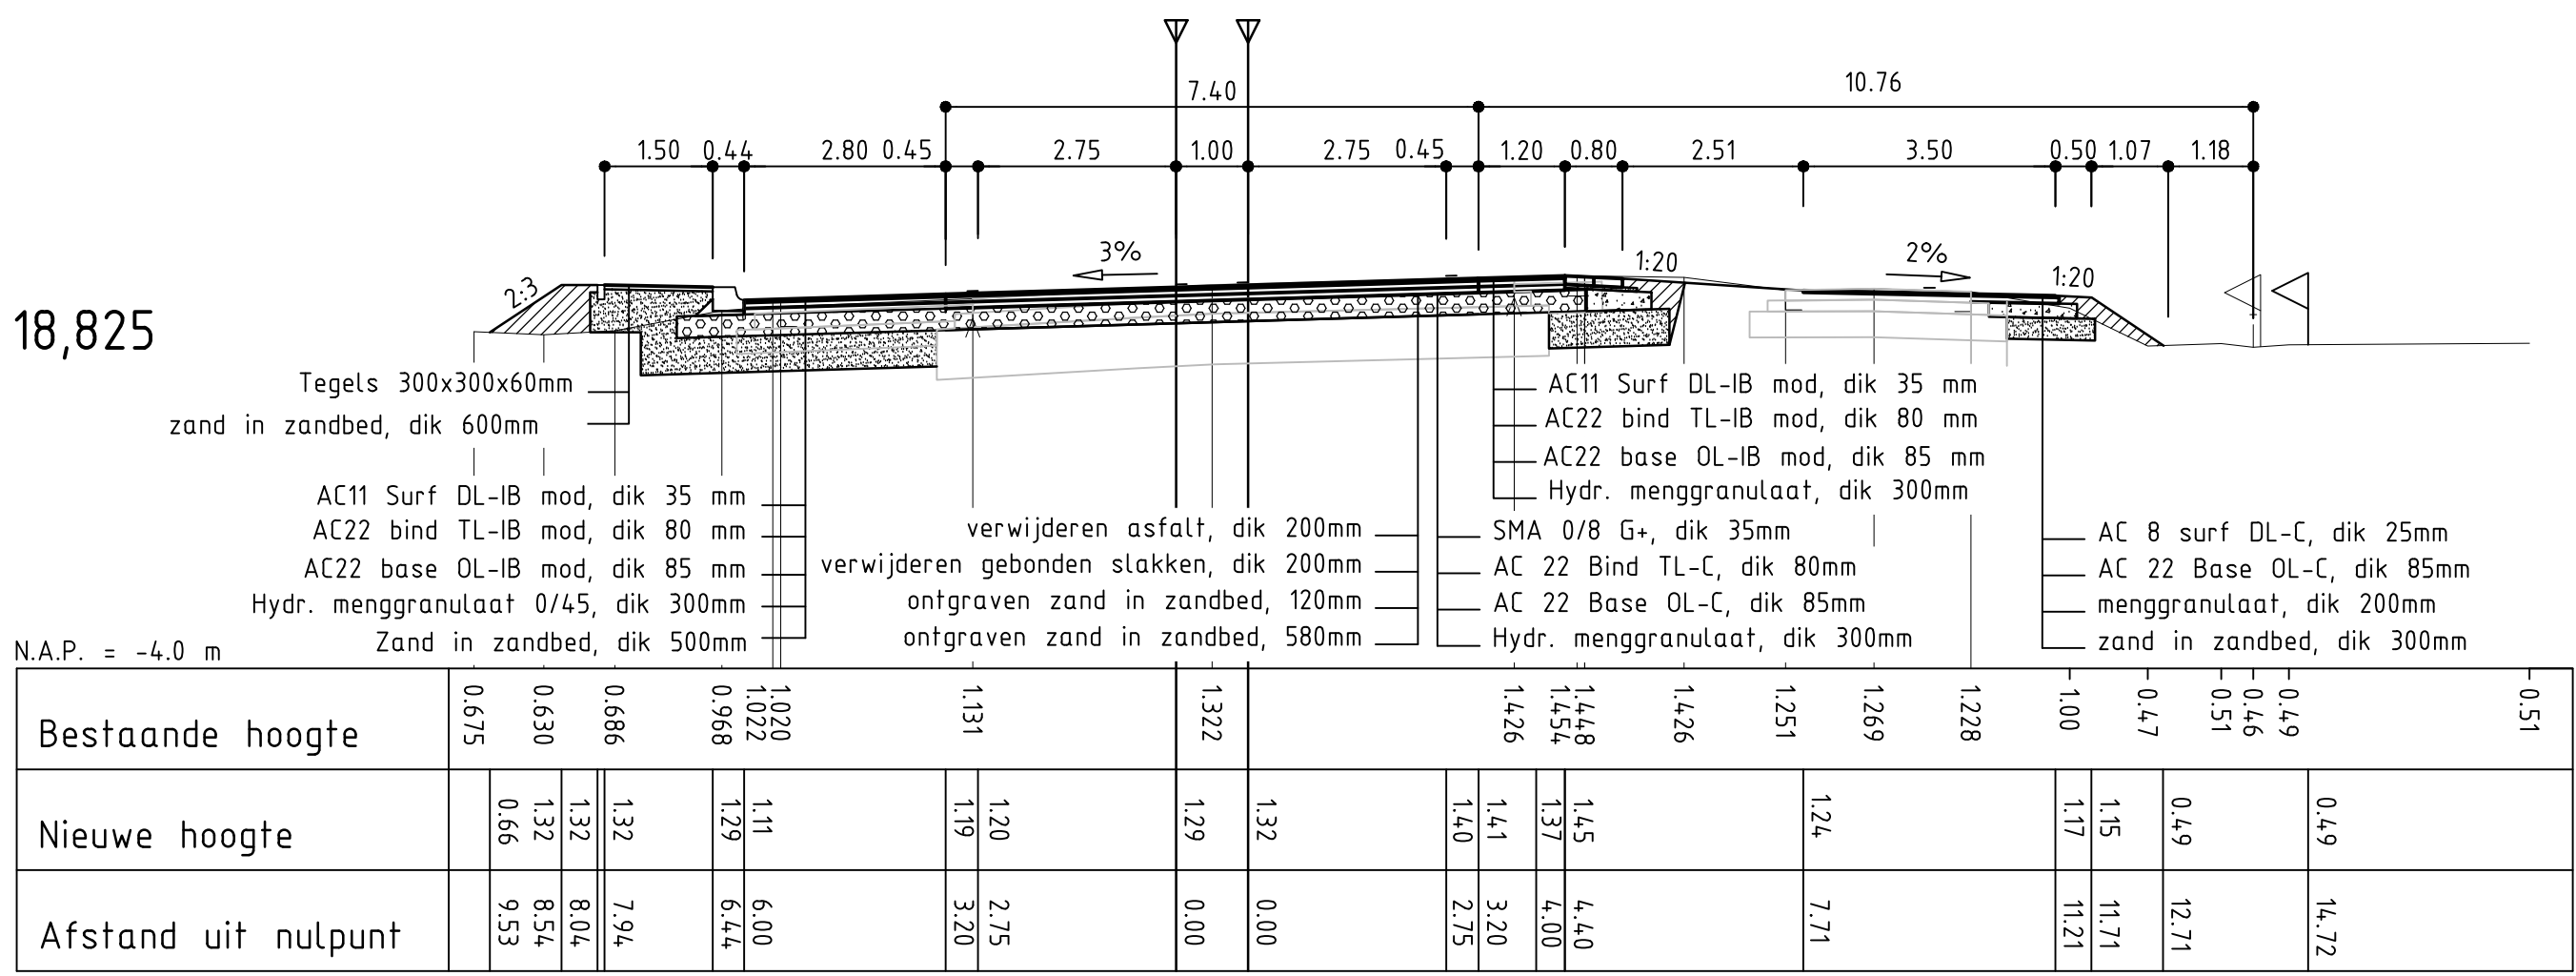

ZIE VOOR SITUATIE TEKENINGNUMMERS N204UP-0015A EN N204UP-0016A

N204 LOPIK-WOERDEN

N204 IJSSVELD-AANSLUITING A12

DWARSPROFIELEN IN 9 BLADEN N20400-0013 T/M N20400-0021

DWARSPROFIELEN 18,600 T/M 18,825

OPM. GET. GEW. ONT. GEW.

642 080411 100712 060911 381017

D D D



PROVINCIE UTRECHT

PROJECTNUMMER:

BLAD

15

SCHAAL

1 : 100

Formaat A0 - 110x161

N20400020

N20400-0015