


49	51	57	59	65	67	73	75	81	83
47	53	55	61	63	69	71	77	79	85

1	7	9	13	19	21	27	29	35	37	43
3	5	11	15	17	23	25	31	33	39	41

3	5	11	13	19	21	27	29	35	37	43
1	7	9	15	17	23	25	31	33	39	41

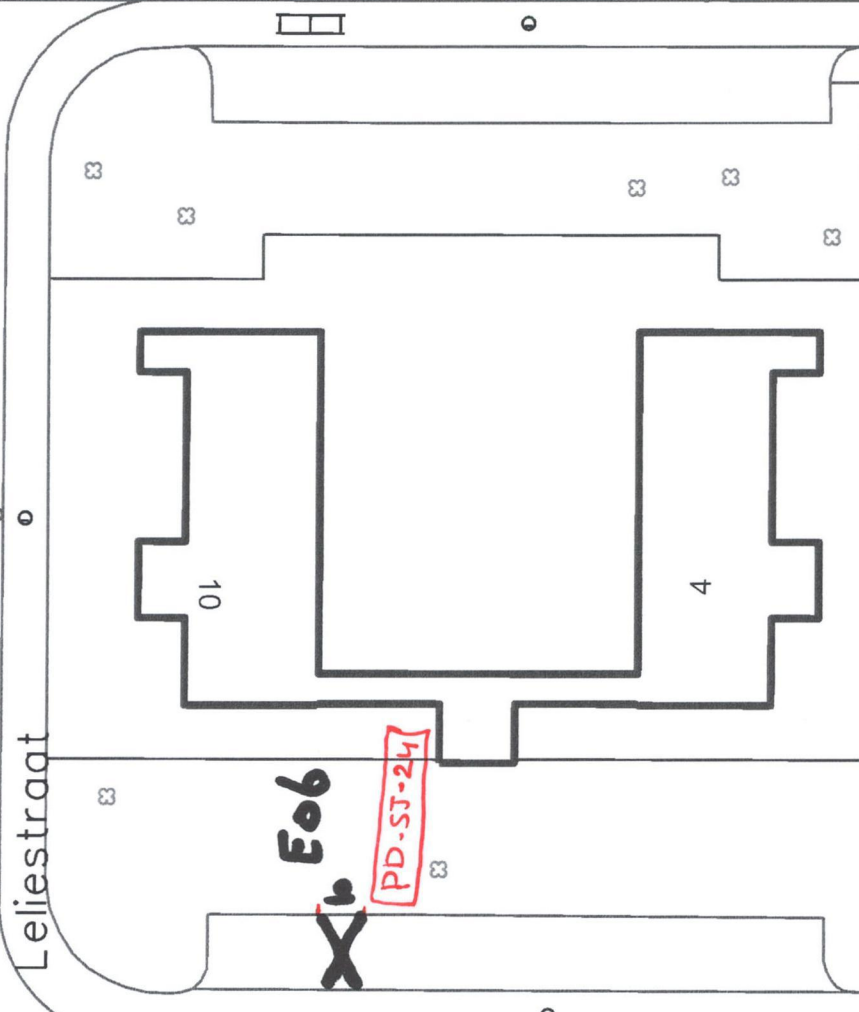

Datum	19-3-2019
Opm.	



Schaal
1:500

VERKEERSBESWIJ 2019/05

GPP LELIESTRAAT Anembonstraat