




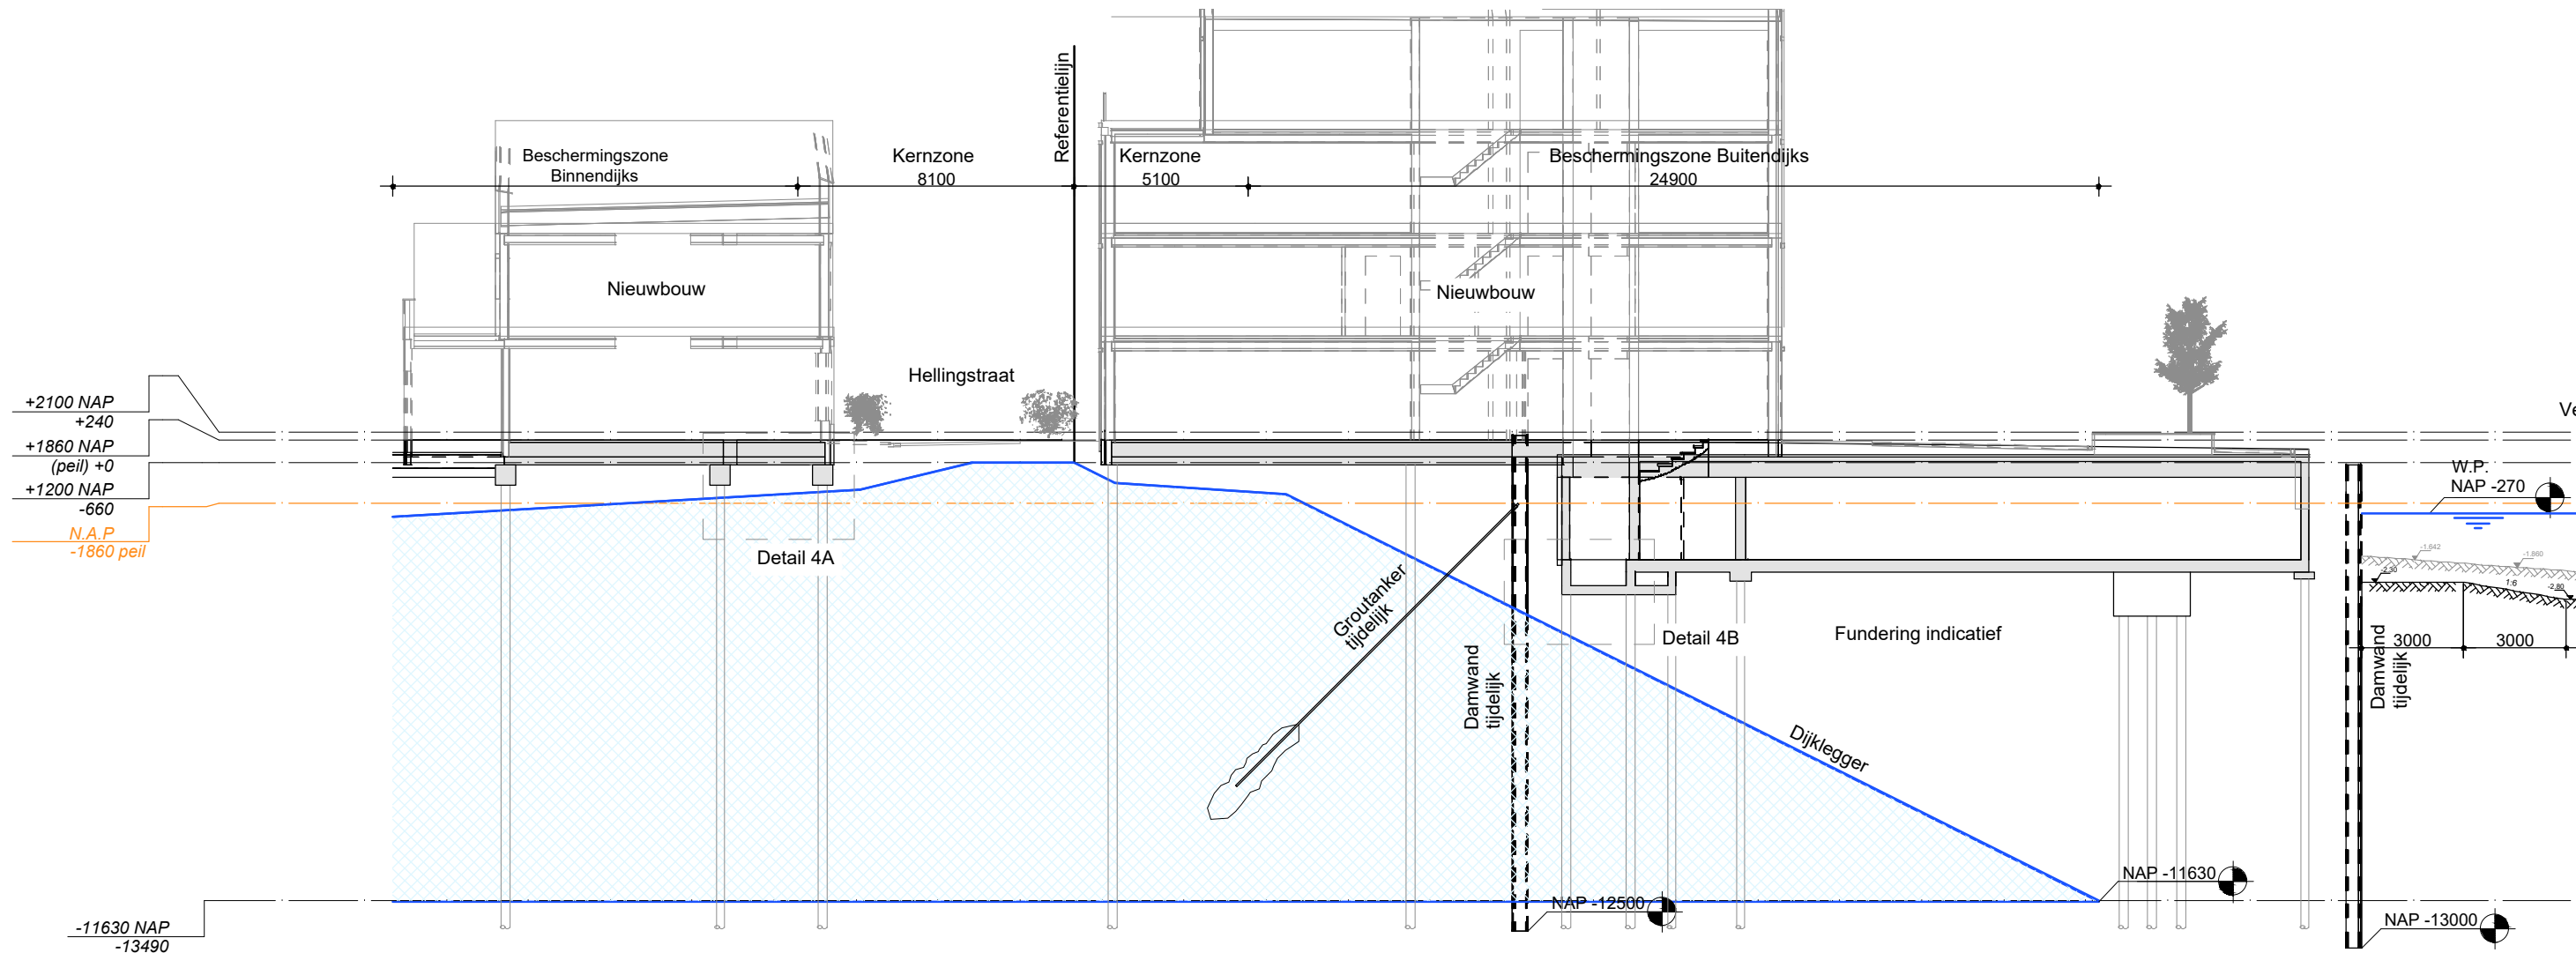

DOORSNEDE 3
1:200

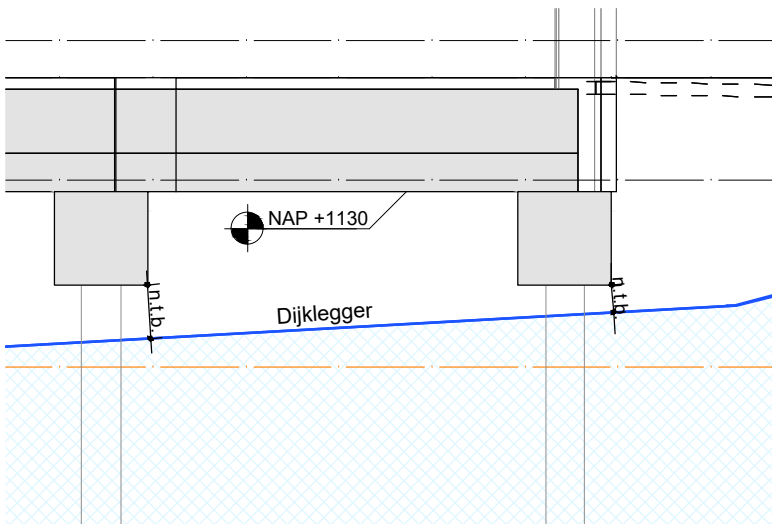

DETAIL 3A
1:50

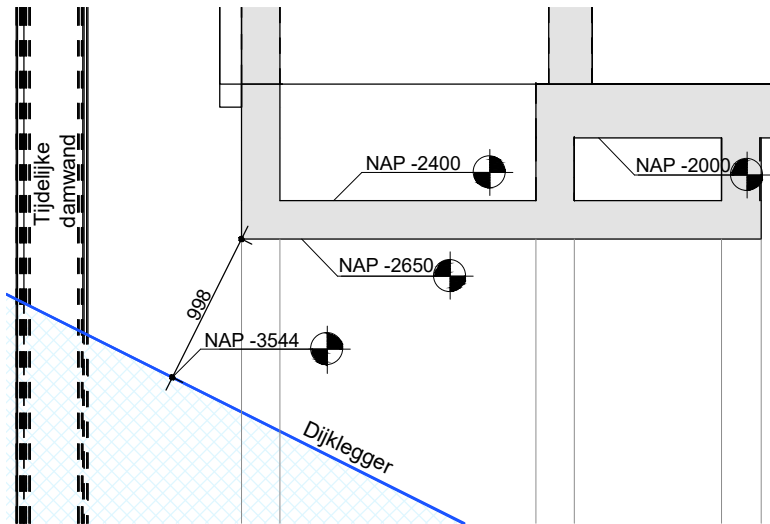

DETAIL 3B
1:50

