



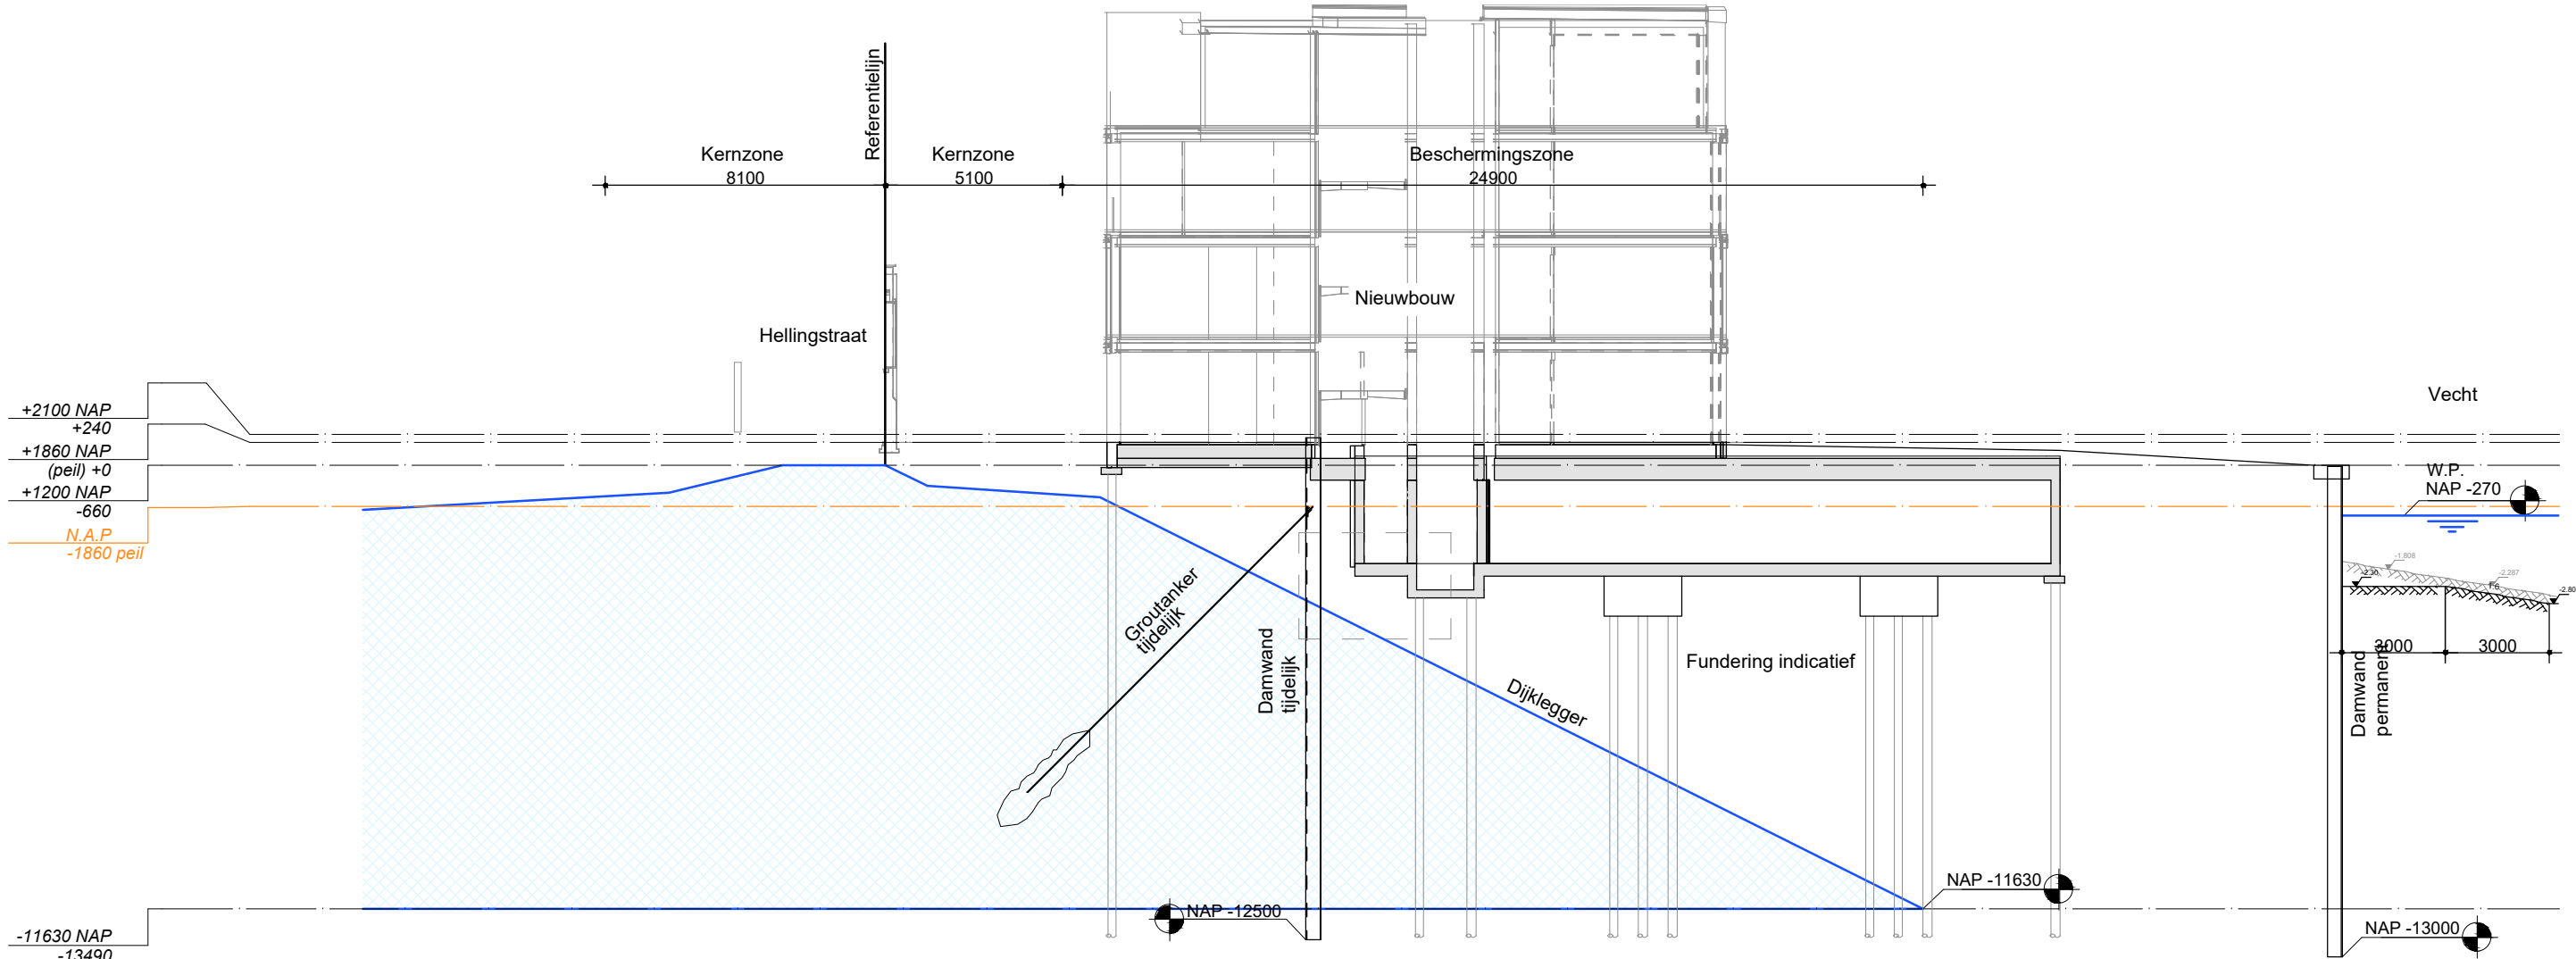

DOORSNEDE 2
1:200

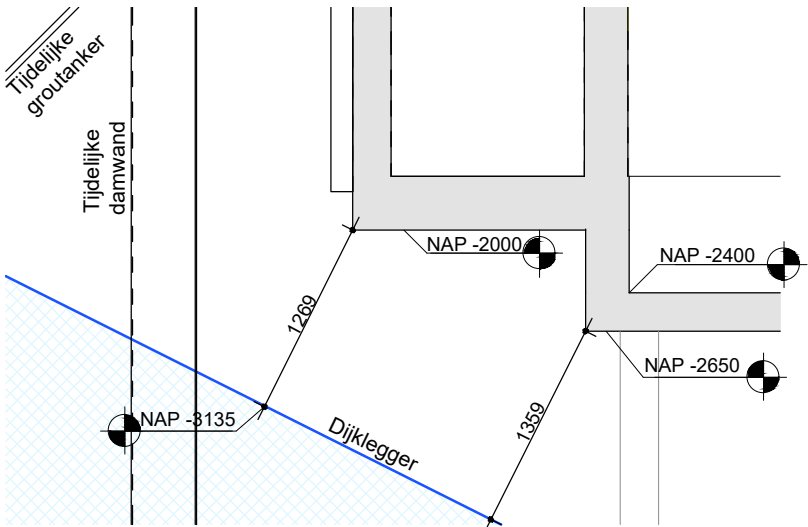

DETAIL 2
1:50

