


Legenda

Symbool	Omschrijving
	Boom (StamØ)

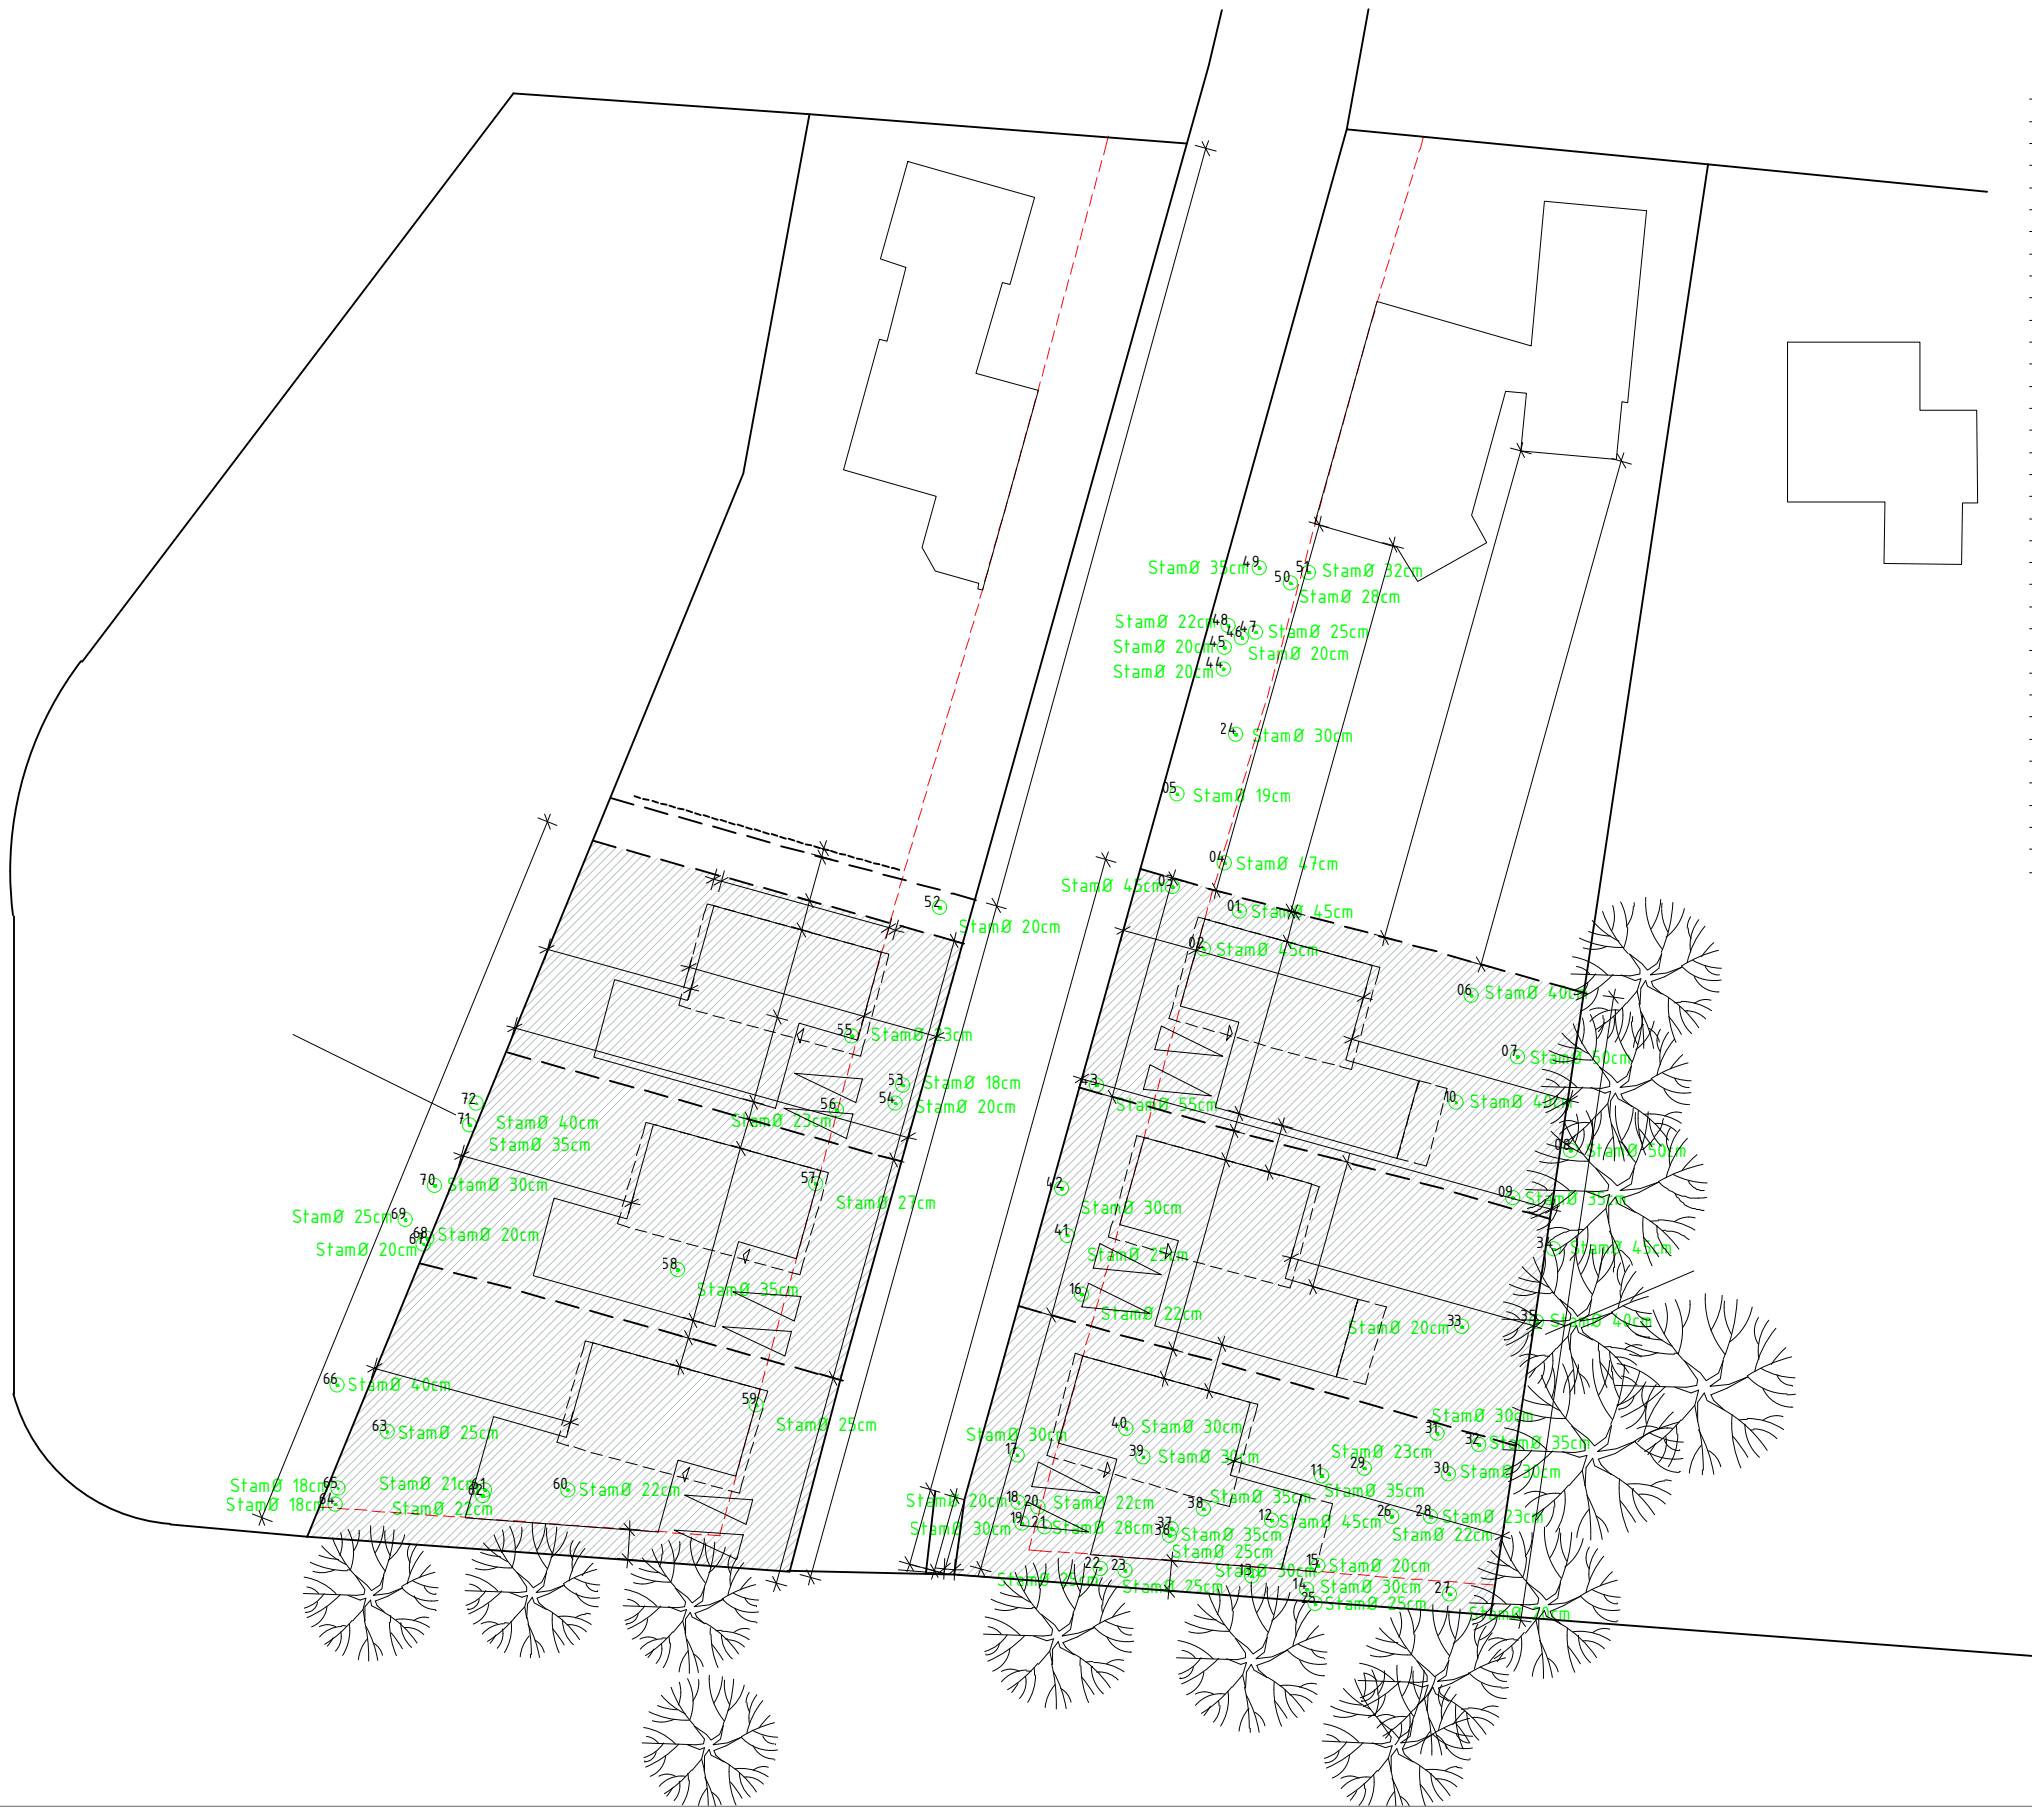

boom nummer	stamdiameter (cm)
1	45
2	45
3	45
4	47
5	19
6	40
7	50
8	50
9	35
10	40
11	35
12	45
13	30
14	30
15	20
16	22
17	30
18	20
19	30
20	22
21	28
22	25
23	25
24	30
25	25
26	22
27	20
28	23
29	23
30	30
31	30
32	35
33	20
34	45
35	40
36	25

boom nummer	stamdiameter (cm)
37	35
38	35
39	30
40	30
41	25
42	30
43	55
44	20
45	20
46	20
47	25
48	22
49	35
50	28
51	32
52	20
53	18
54	20
55	23
56	23
57	27
58	35
59	25
60	22
61	21
62	22
63	25
64	18
65	18
66	40
67	20
68	20
69	25
70	30
71	35
72	40



Projectnummer: 000074
Tekening naam: Boominventarisatie Vaartlaan 2 & 7 Tilburg
Opdrachtgever: Kleingeld
Tekenaar: T. Ebben

Datum:	28-03-2019	Revisie:	dd:	
Schaal:	1:500	Revisie:	dd:	
Formaat:	A2	Revisie:	dd:	
Status:	definitief	Revisie:	dd:	
Blad:	1/1	Revisie:	dd:	