


Verkeersbesluit 2019/18

RVV E08 met onderbord
"opladen elektrische auto"

Reviusplein

E08

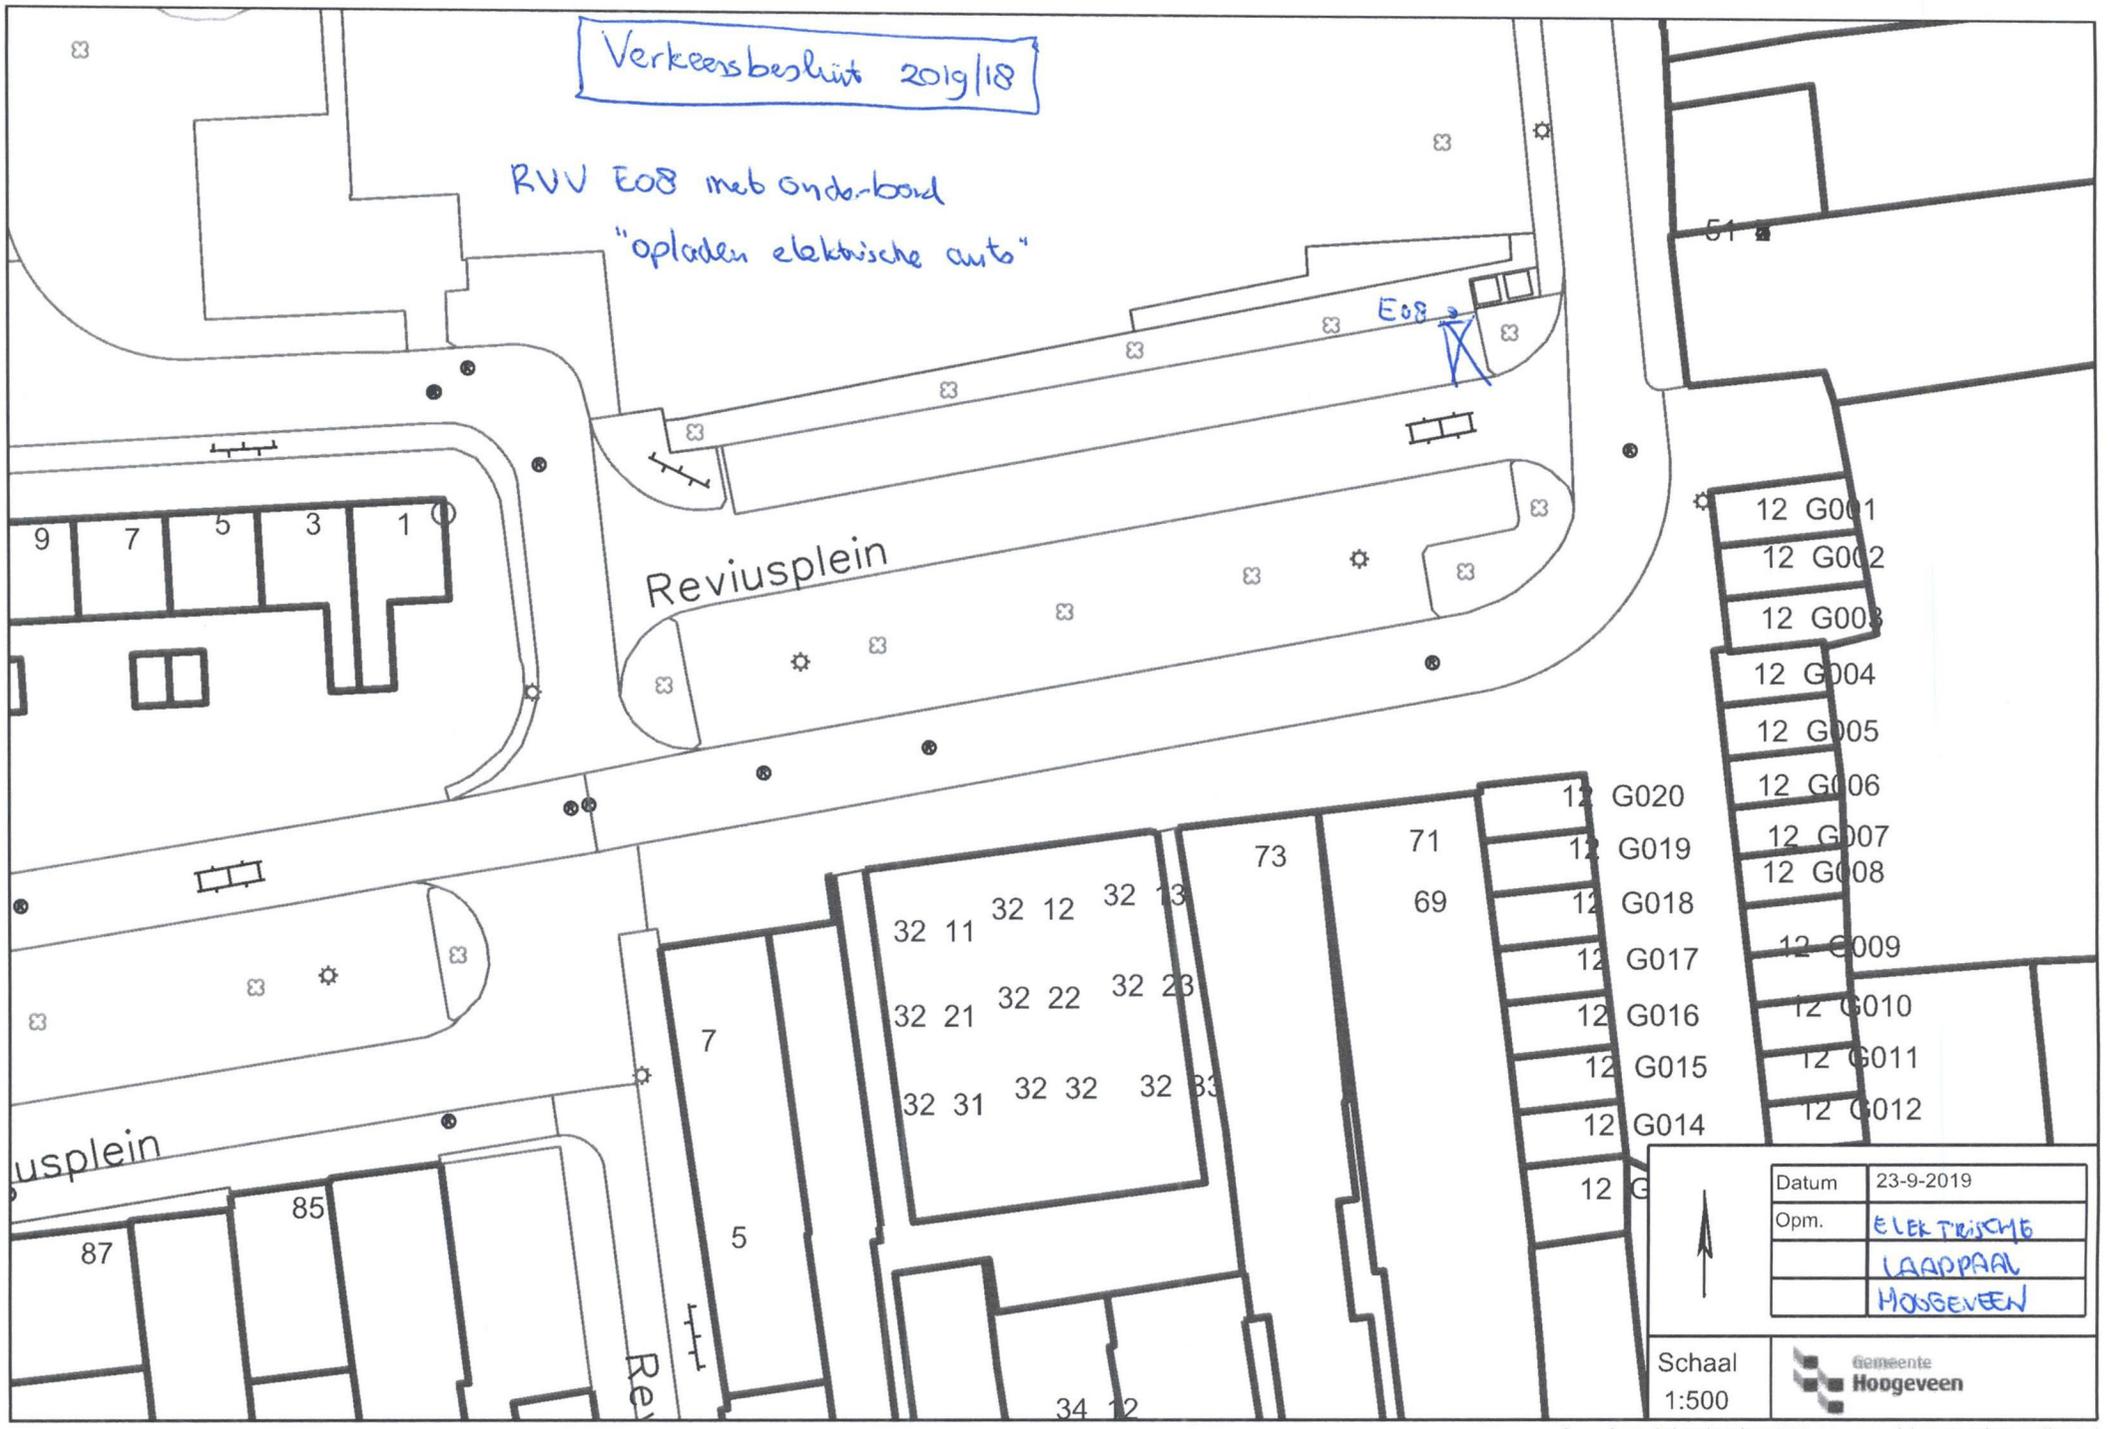

51

- 12 G001
- 12 G002
- 12 G003
- 12 G004
- 12 G005
- 12 G006
- 12 G007
- 12 G008
- 12 G009
- 12 G010
- 12 G011
- 12 G012

- 12 G020
- 12 G019
- 12 G018
- 12 G017
- 12 G016
- 12 G015
- 12 G014
- 12 G

Datum	23-9-2019
Opm.	ELECTRISCHE LAADPAAL HOOGVEEN

Schaal
1:500

