




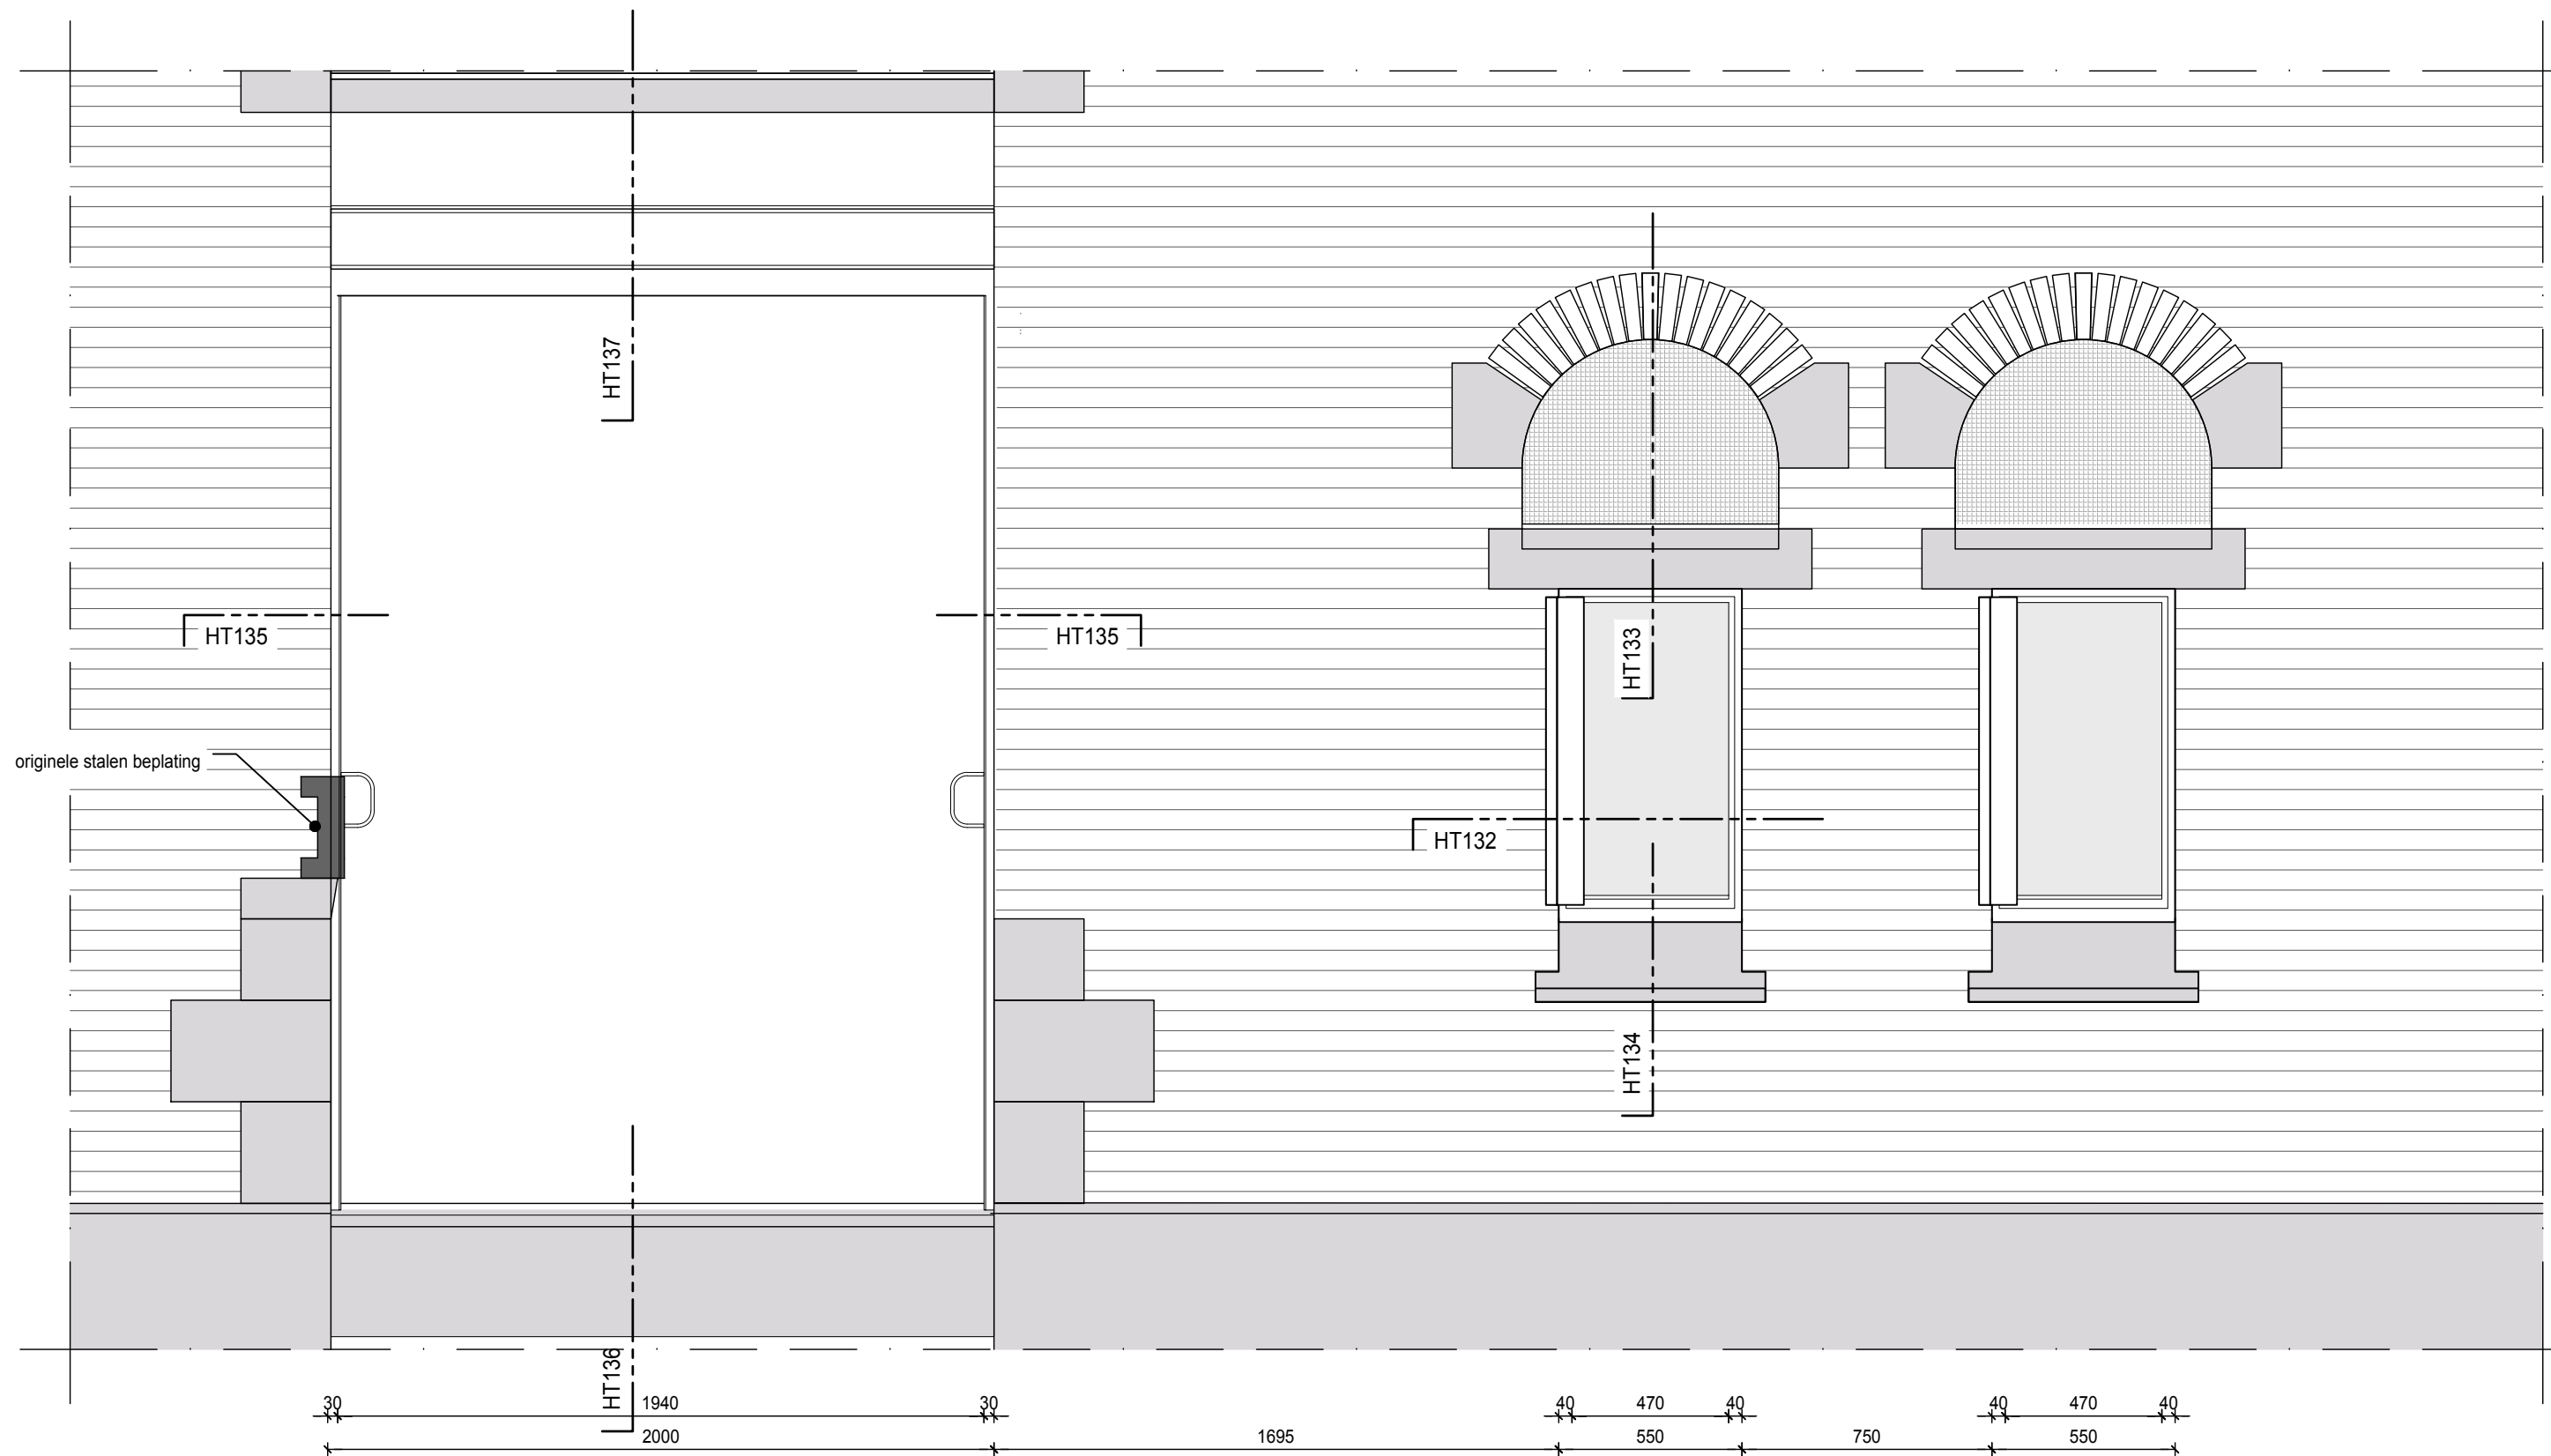

1 fragment exterior facade 1st floor
scale 1:20

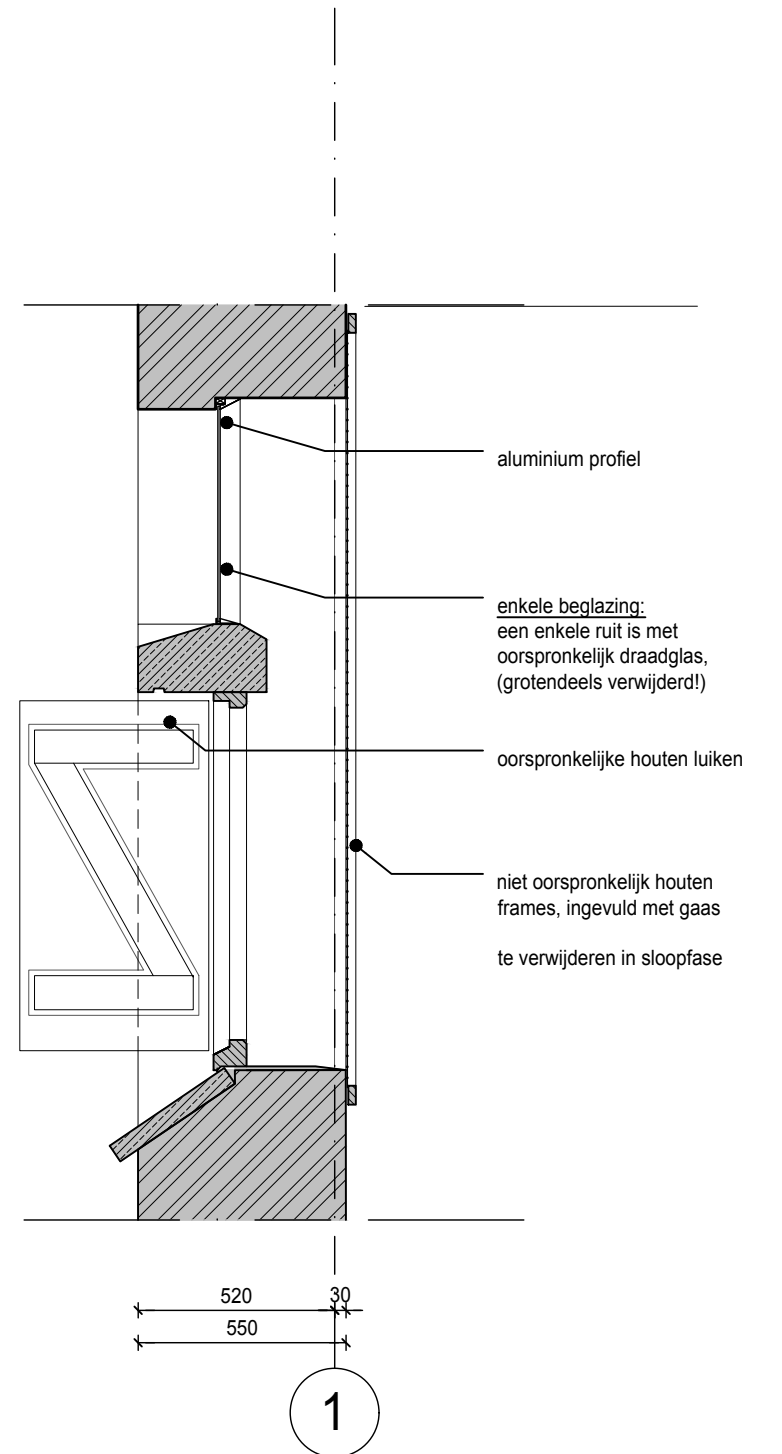


3 section facade 1st floor
scale 1:20

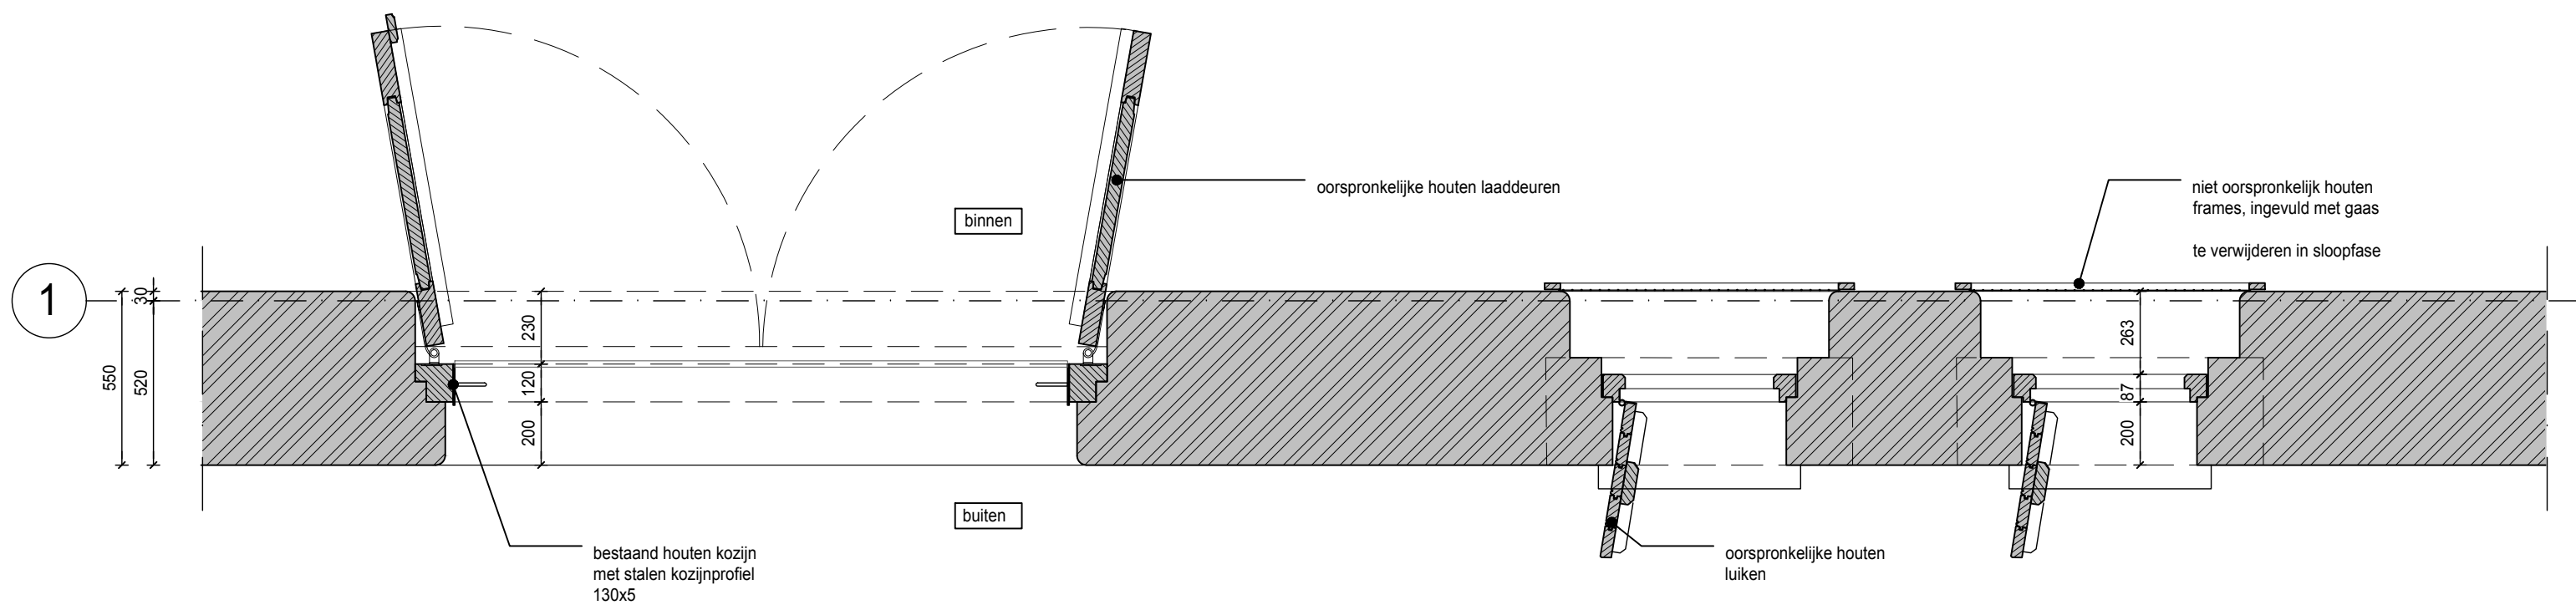


2 section facade 1st floor
scale 1:20


PROJECT					
stilwerk SANTOS rotterdam					
CLIENT					
stilwerk					
Große Elbstraße 68 22767 Hamburg Germany					
± 0.00+xxxx m d.N.N.					
STAGE		SCALE	FORMAT	INITIALS	DATE
BUILDING PERMIT		1:20	A2	WDJA	03.04.2019
ARCHITECTS					
RENNER HAINKE WIRTH ZIRN ARCHITEKTEN & WESSEL DE JONGE ARCHITECTEN					
CONTENT					
EXISTING OPENINGS / DOORS OUTSIDE / OPEN DOORS					
PROJECT	AUTHOR	STAGE	DRAWING TYPE	VIEW AREA	PLAN NUMBER
SANTOS	RK	OMV	DET	D 1st/3rd	HT130A

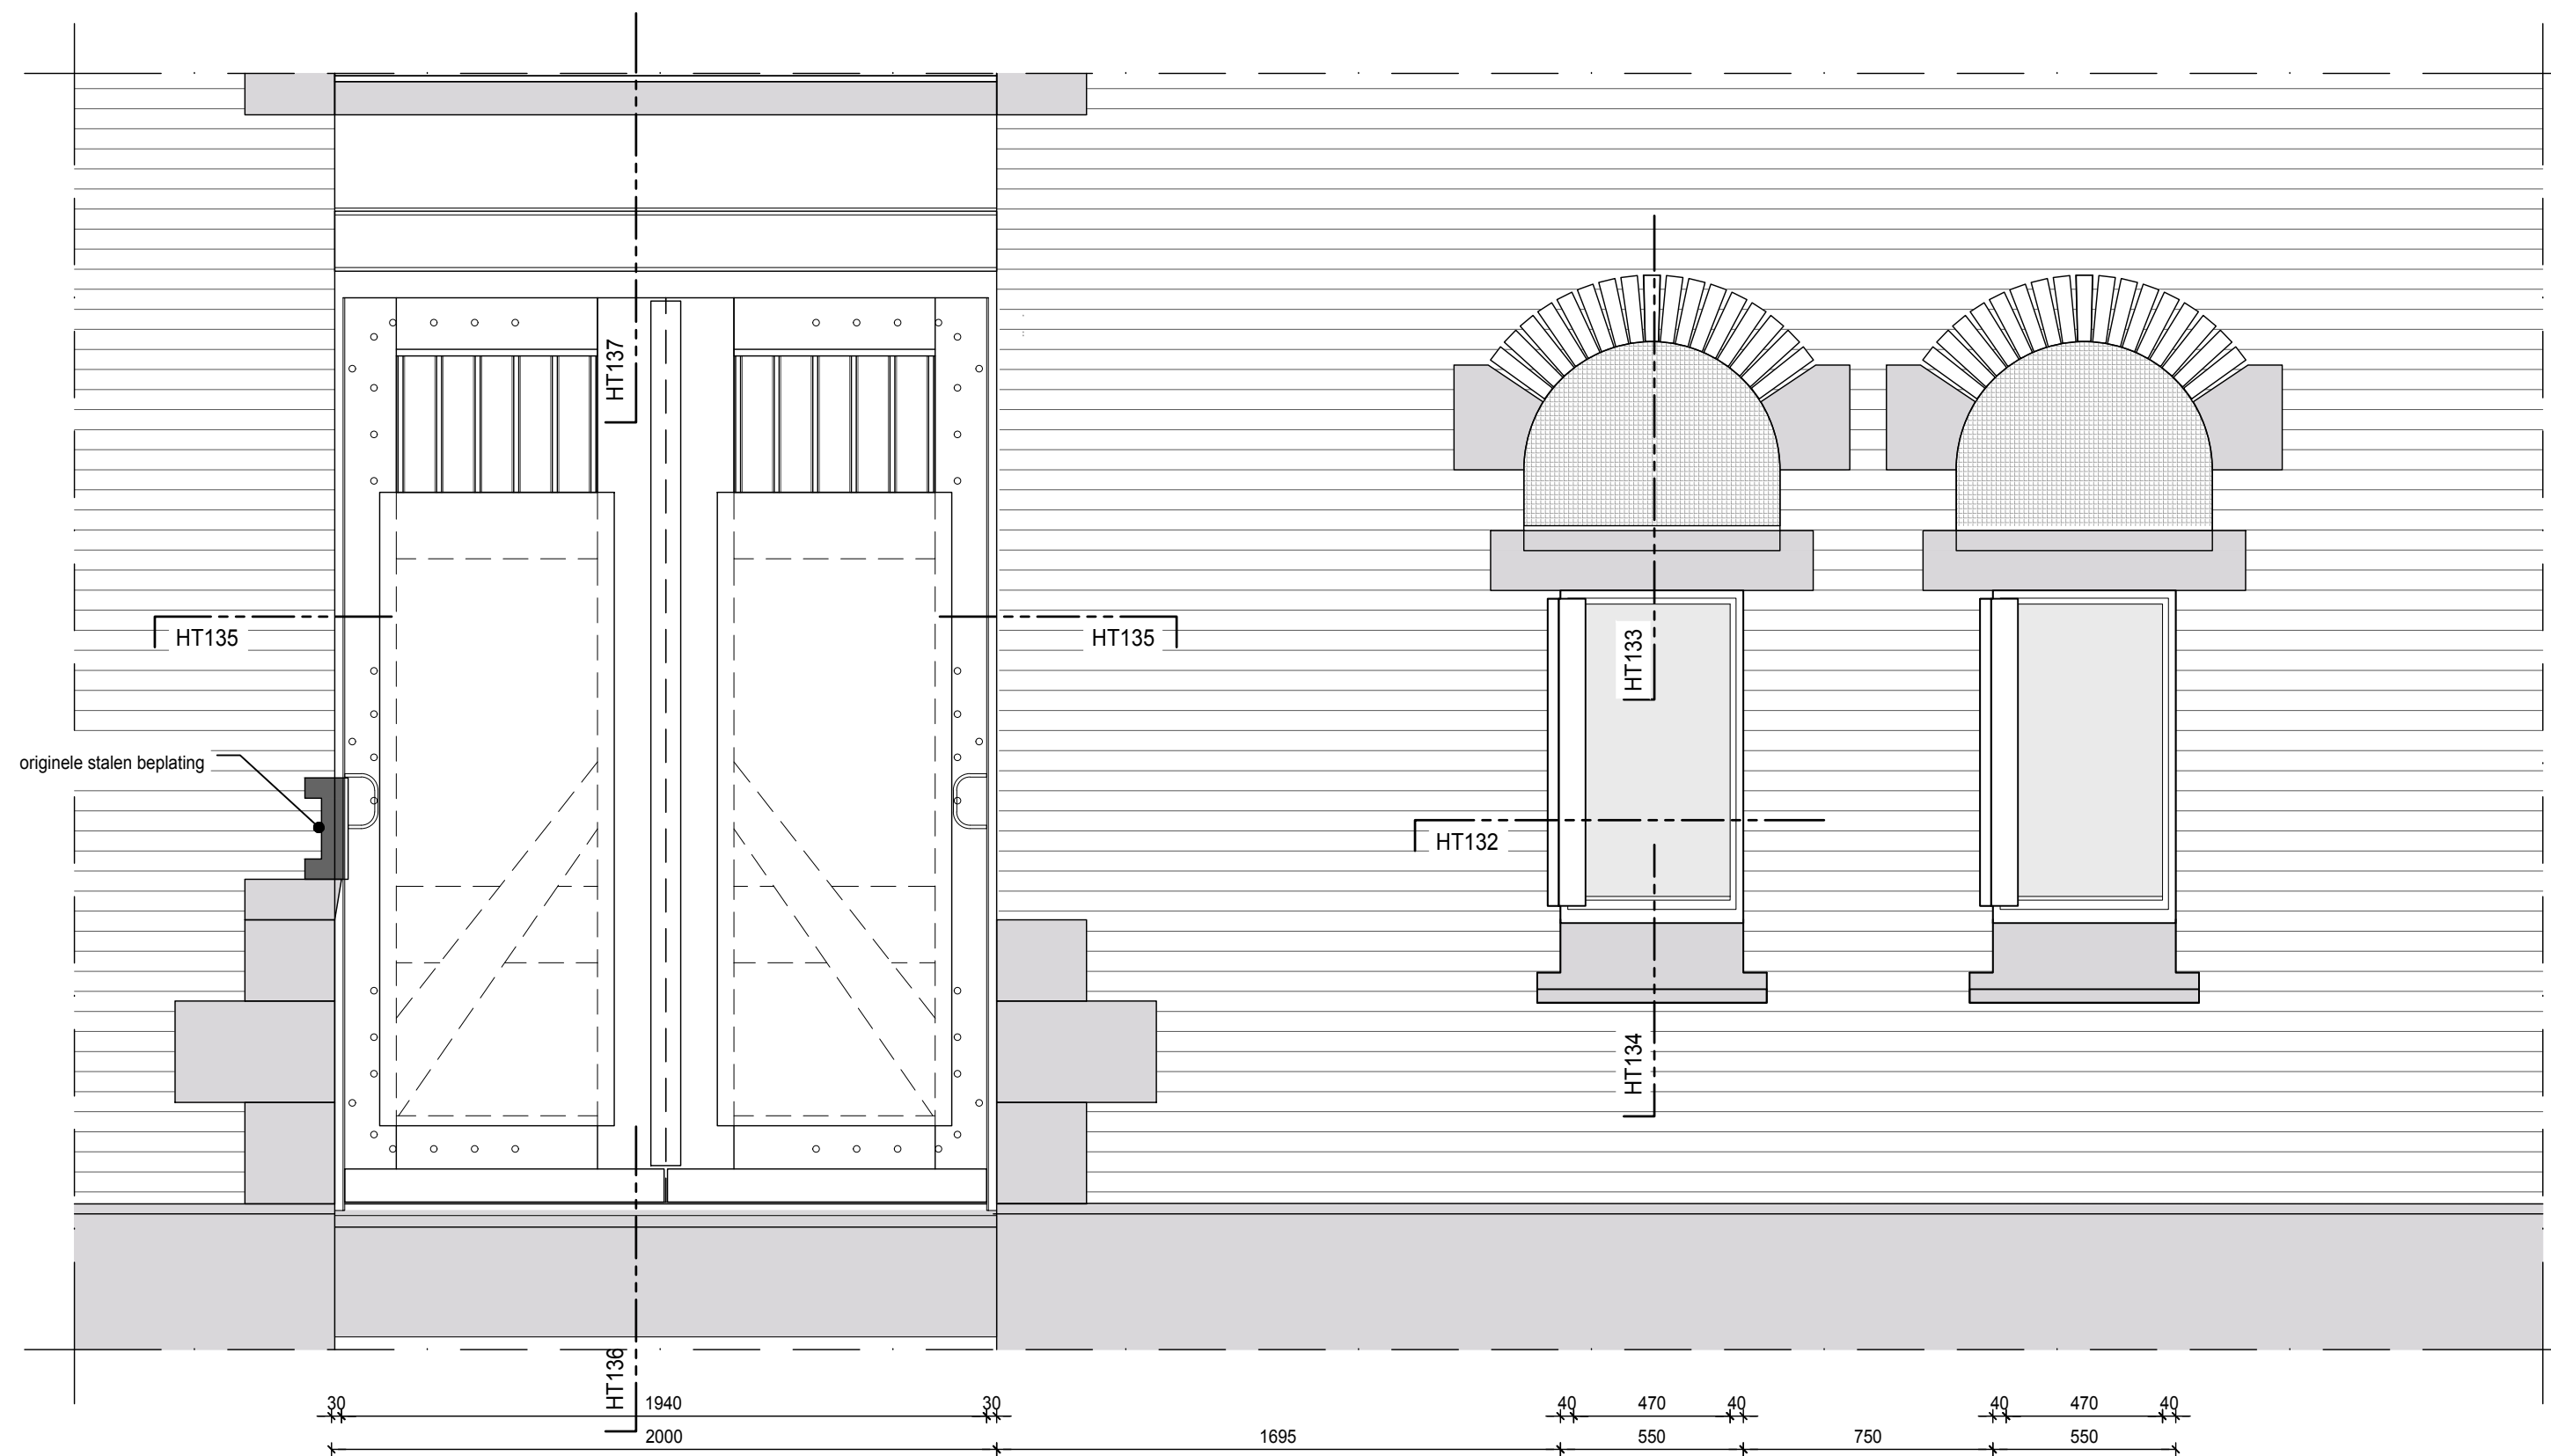

1 fragment exterior facade 1st floor
scale 1:20

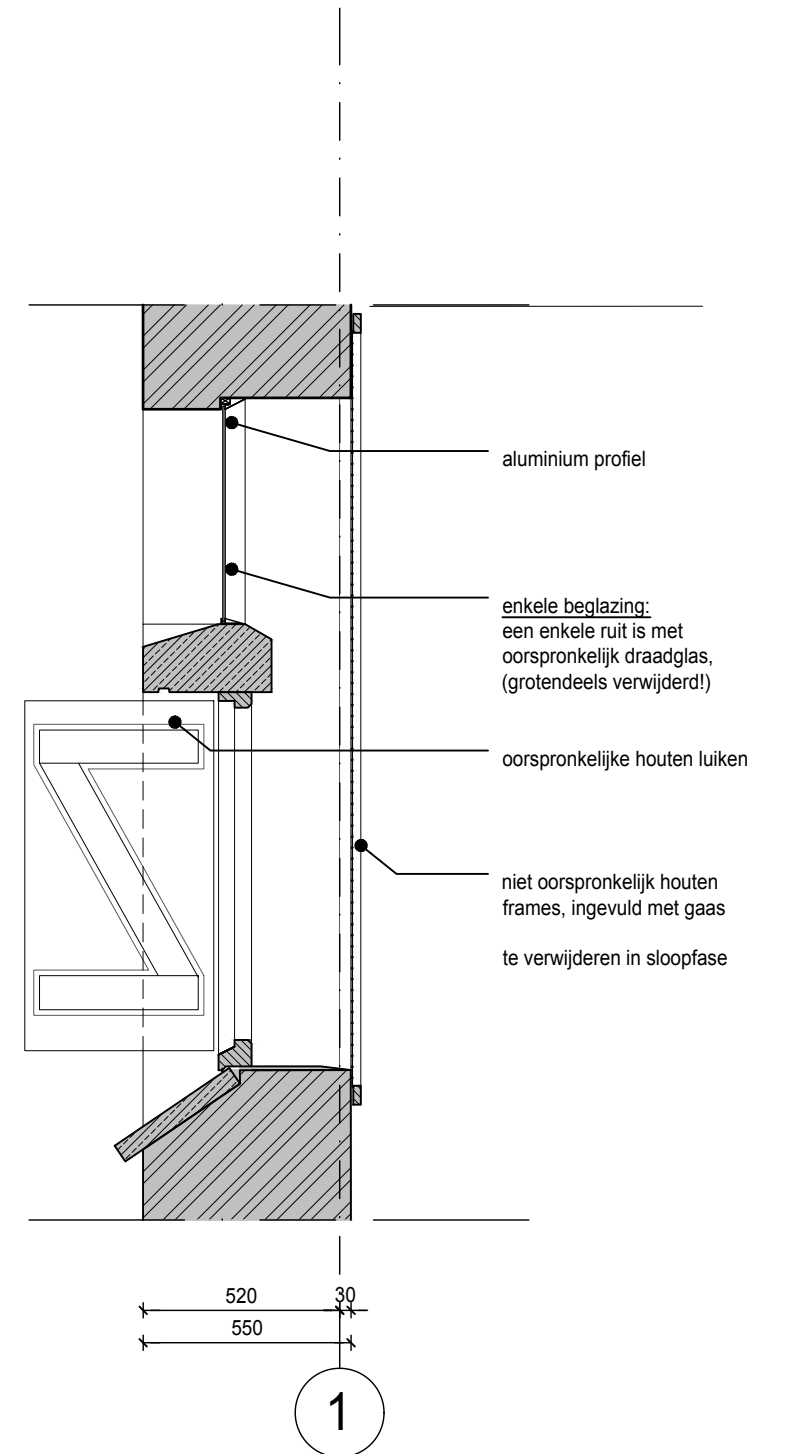


3 section facade 1st floor
scale 1:20

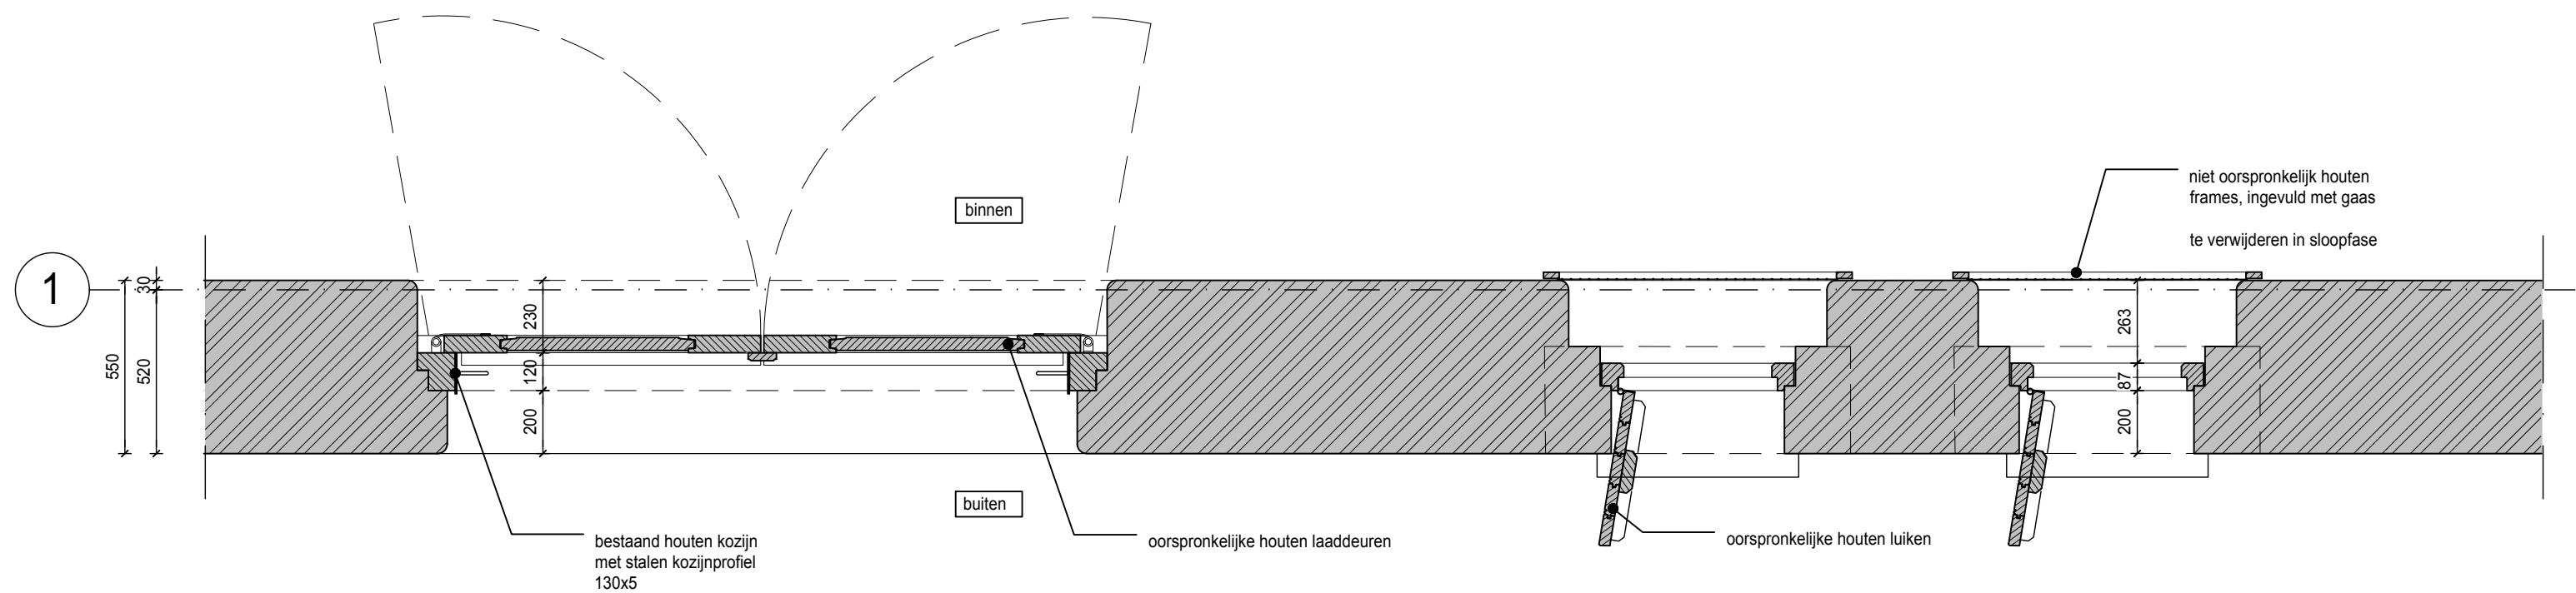


2 section facade 1st floor
scale 1:20


PROJECT									
stilwerk SANTOS rotterdam									
CLIENT									
stilwerk									
Große Elbstraße 68 22767 Hamburg Germany									
± 0.00+xxxx m d.N.N.									
STAGE		SCALE		FORMAT		INITIALS		DATE	
BUILDING PERMIT		1:20		A2		WDJA		03.04.2019	
ARCHITECTS									
RENNER HAINKE WIRTH ZIRN ARCHITEKTEN & WESSEL DE JONGE ARCHITECTEN									
CONTENT									
EXISTING OPENINGS / DOORS OUTSIDE / CLOSED DOORS									
PROJECT		AUTHOR	STAGE	DRAWING TYPE	VIEW	PLANNING AREA	PLAN NUMBER		
SANTOS		RK	OMV	DET	D	1st/3rd	HT130B		

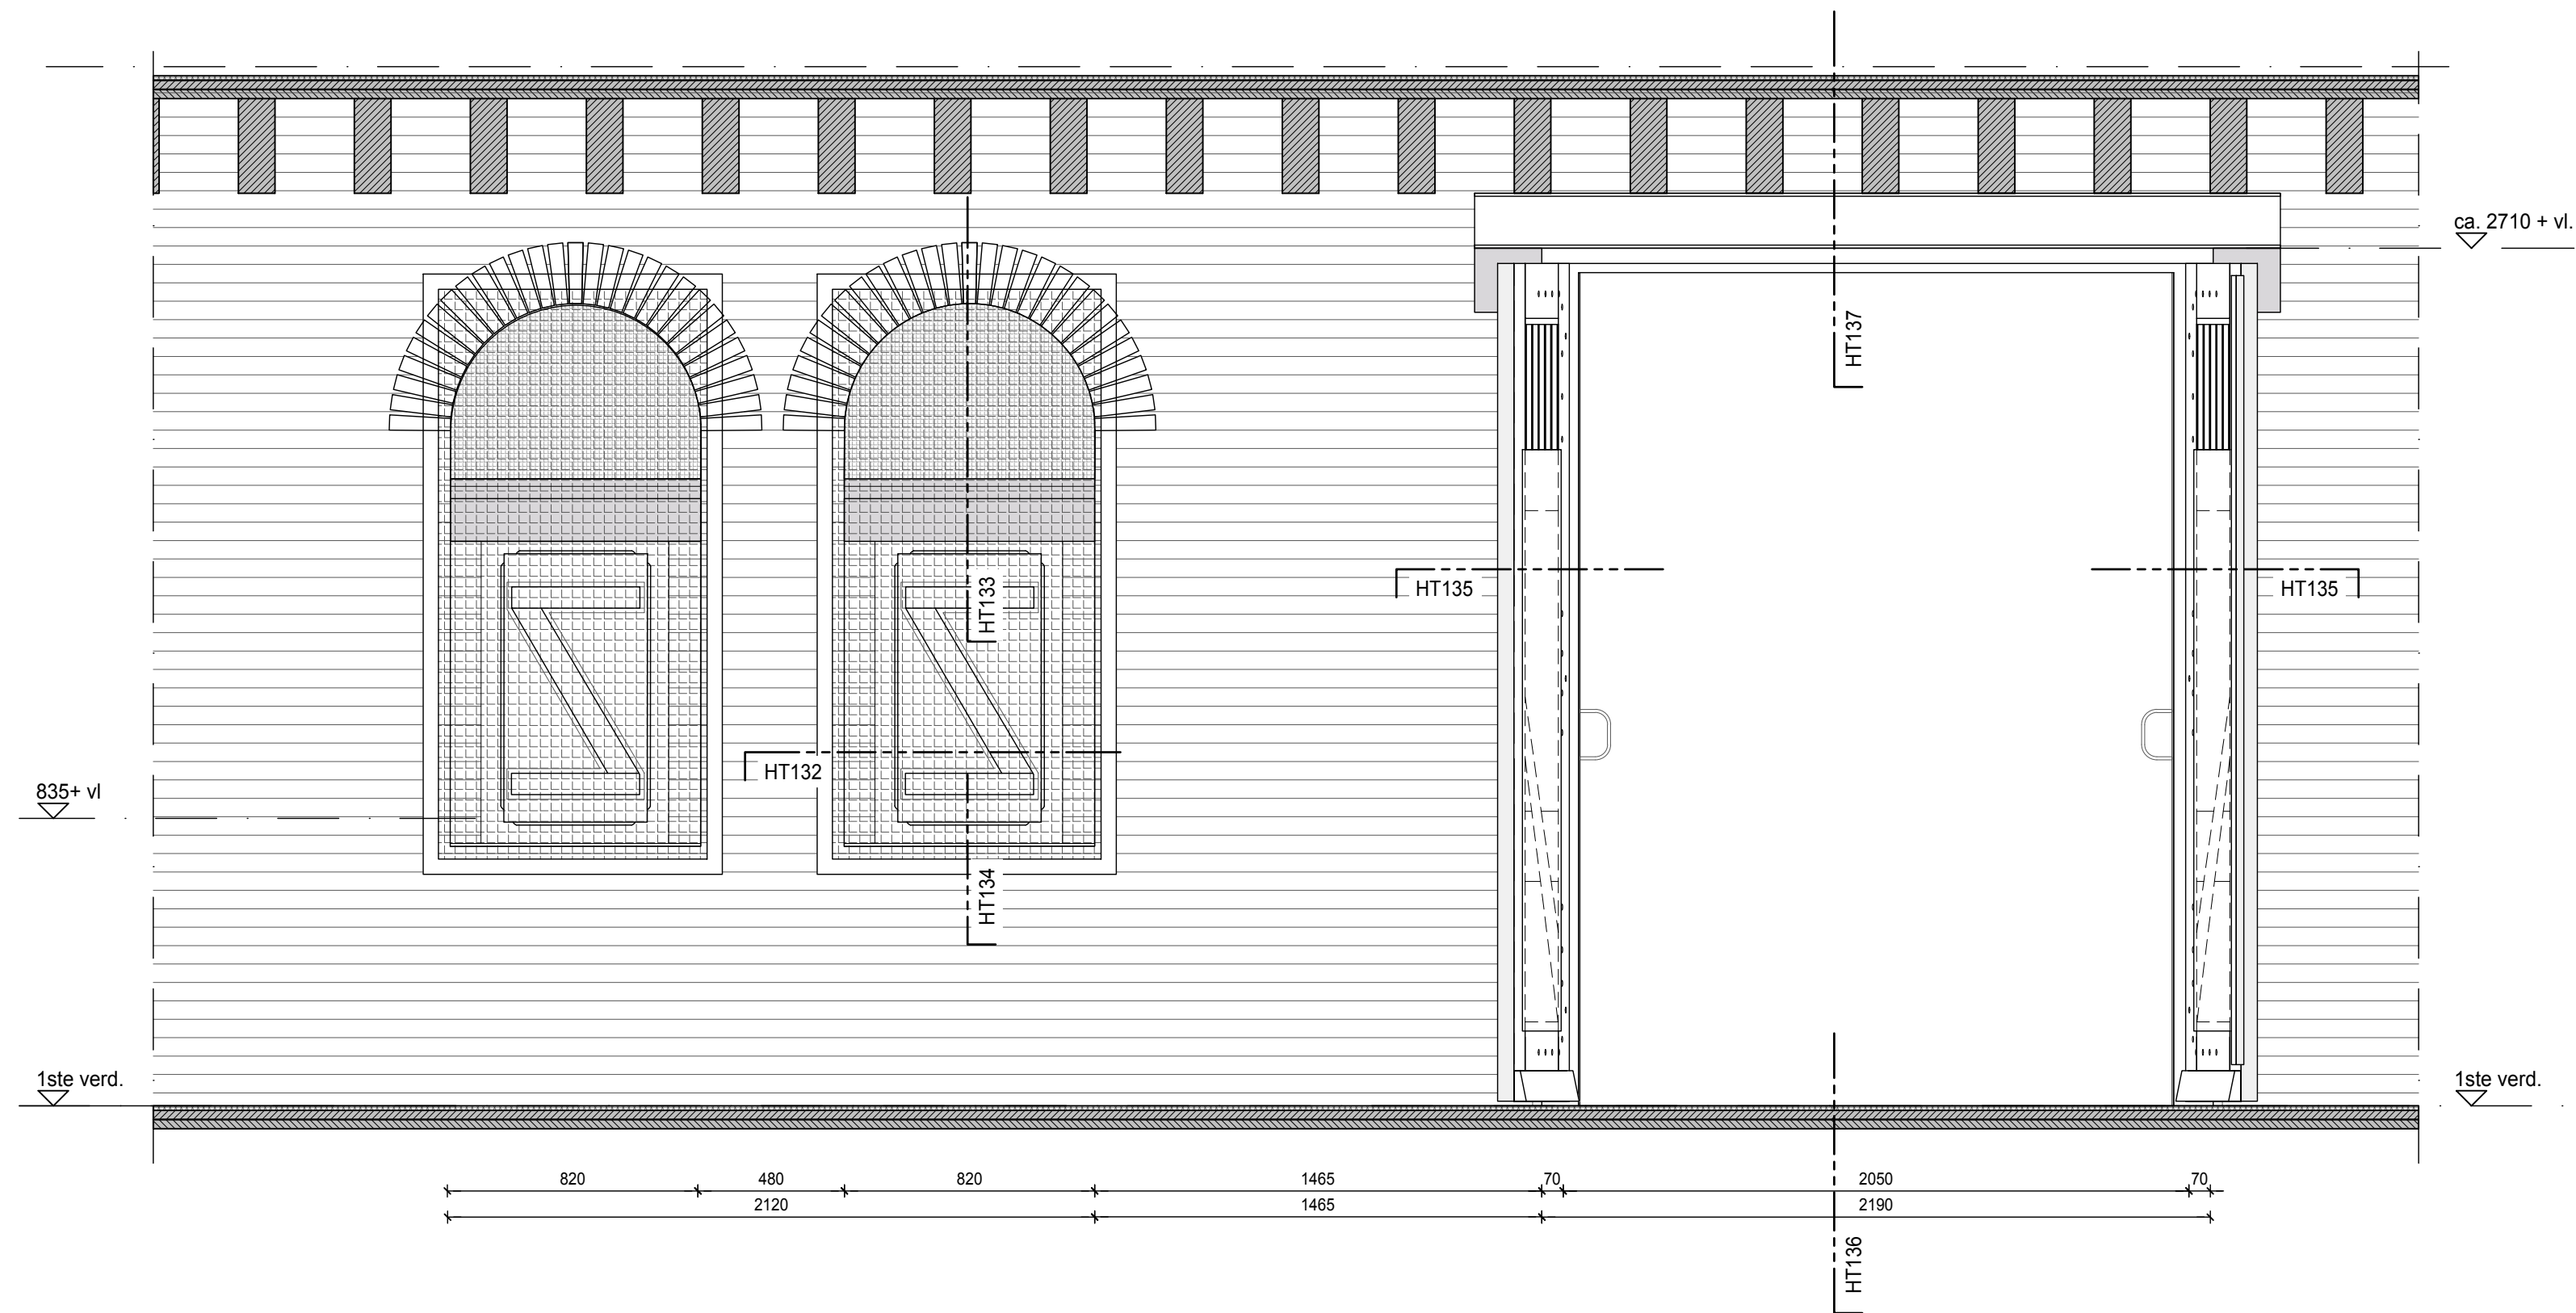

1 fragment interior facade 1st floor
scale 1:20

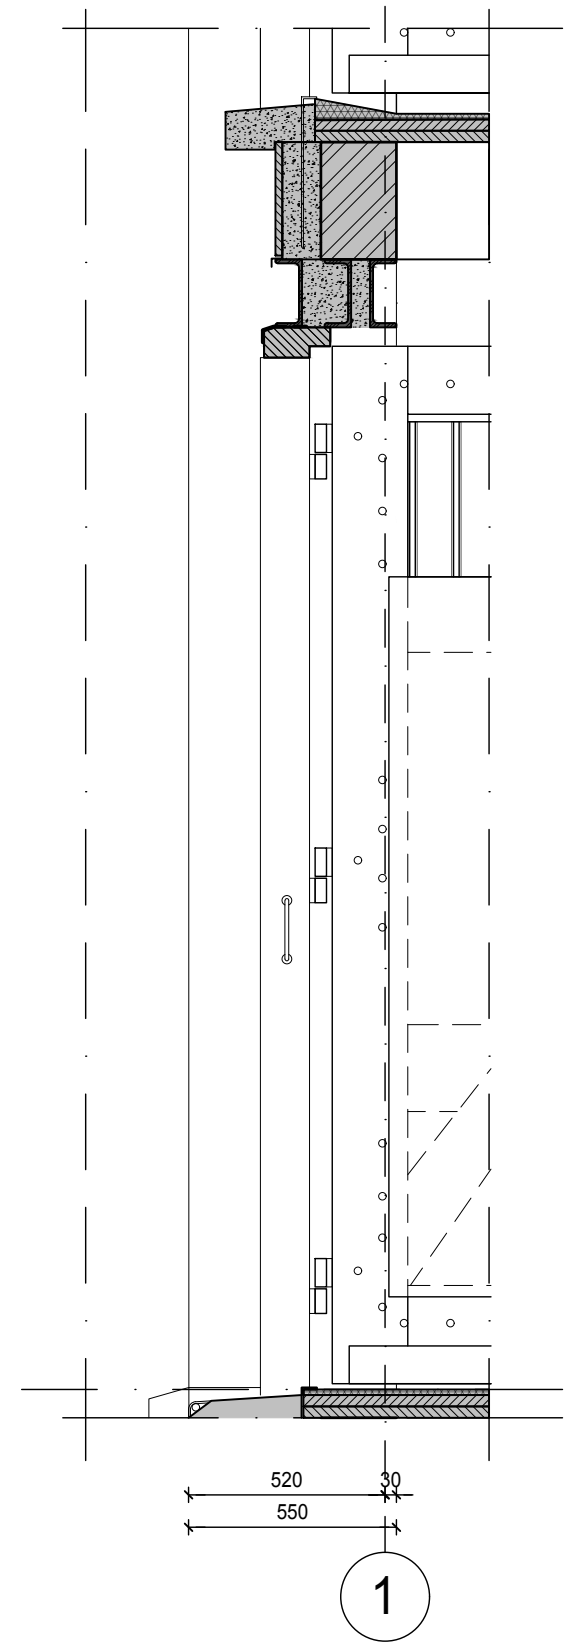


3 section facade 1st floor
scale 1:20

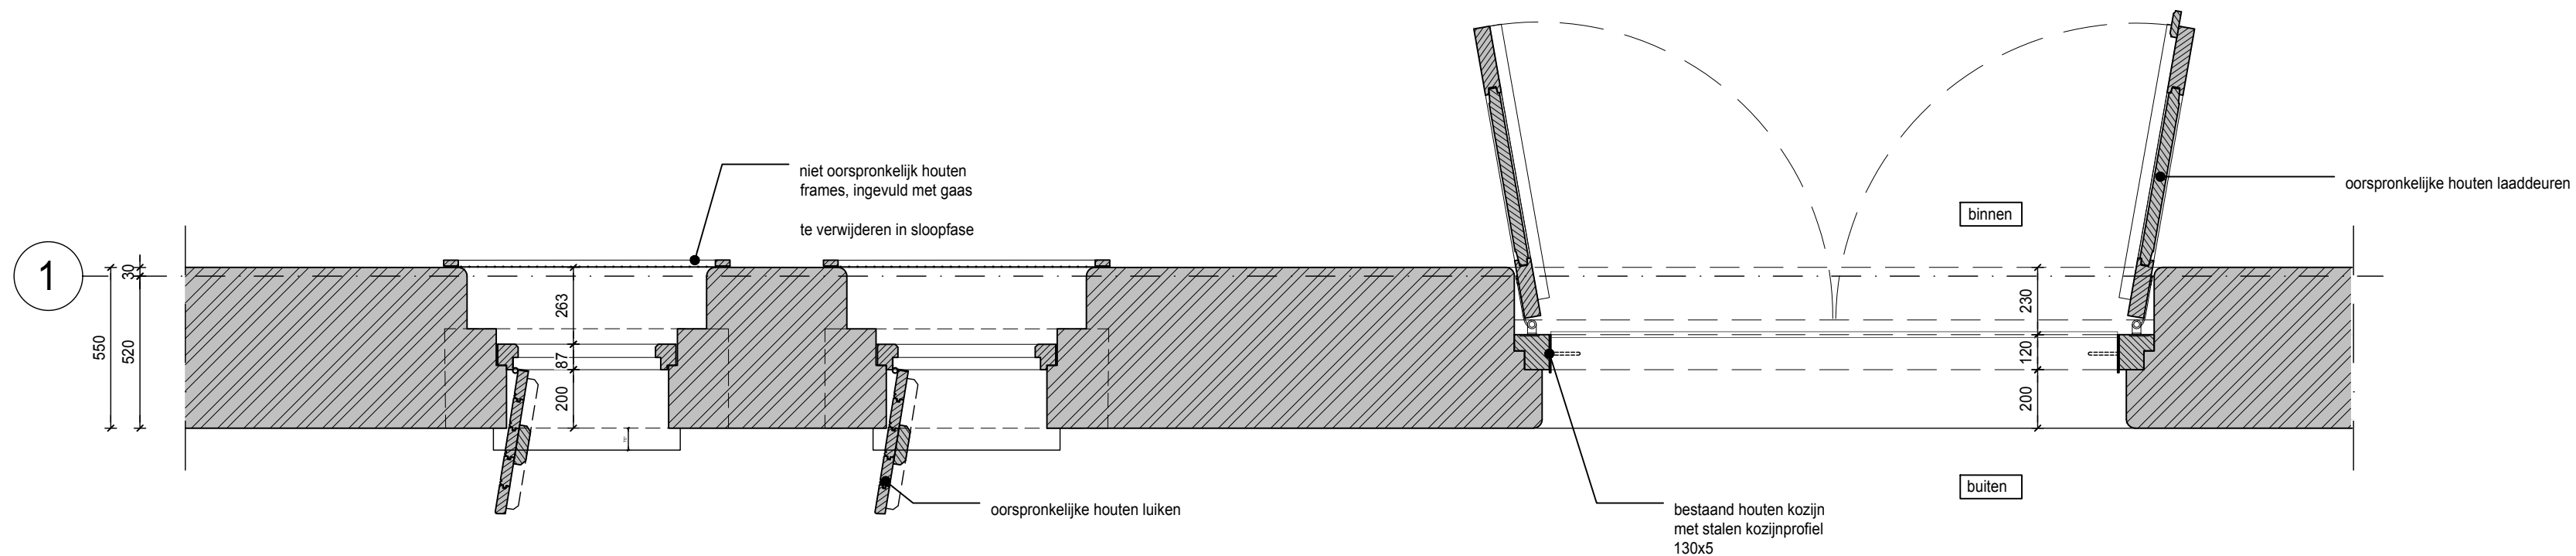


2 section facade 1st floor
scale 1:20


PROJECT					
stilwerk SANTOS rotterdam					
CLIENT					
stilwerk					
Große Elbstraße 68 22767 Hamburg Germany					
± 0.00m xxxx m ü NN					
STAGE		SCALE	FORMAT	INITIALS	DATE
BUILDING PERMIT		1:20	A2	WDJA	03.04.2019
ARCHITECTS					
RENNER HAINKE WIRTH ZIRN ARCHITEKTEN & WESSEL DE JONGE ARCHITECTEN					
CONTENT					
EXISTING OPENINGS / DOORS INSIDE / OPEN DOORS					
PROJECT	AUTHOR	STAGE	DRAWING TYPE	VIEW	PLANNING AREA
SANTOS	RK	OMV	DET	D	1st/3rd
					HT131A

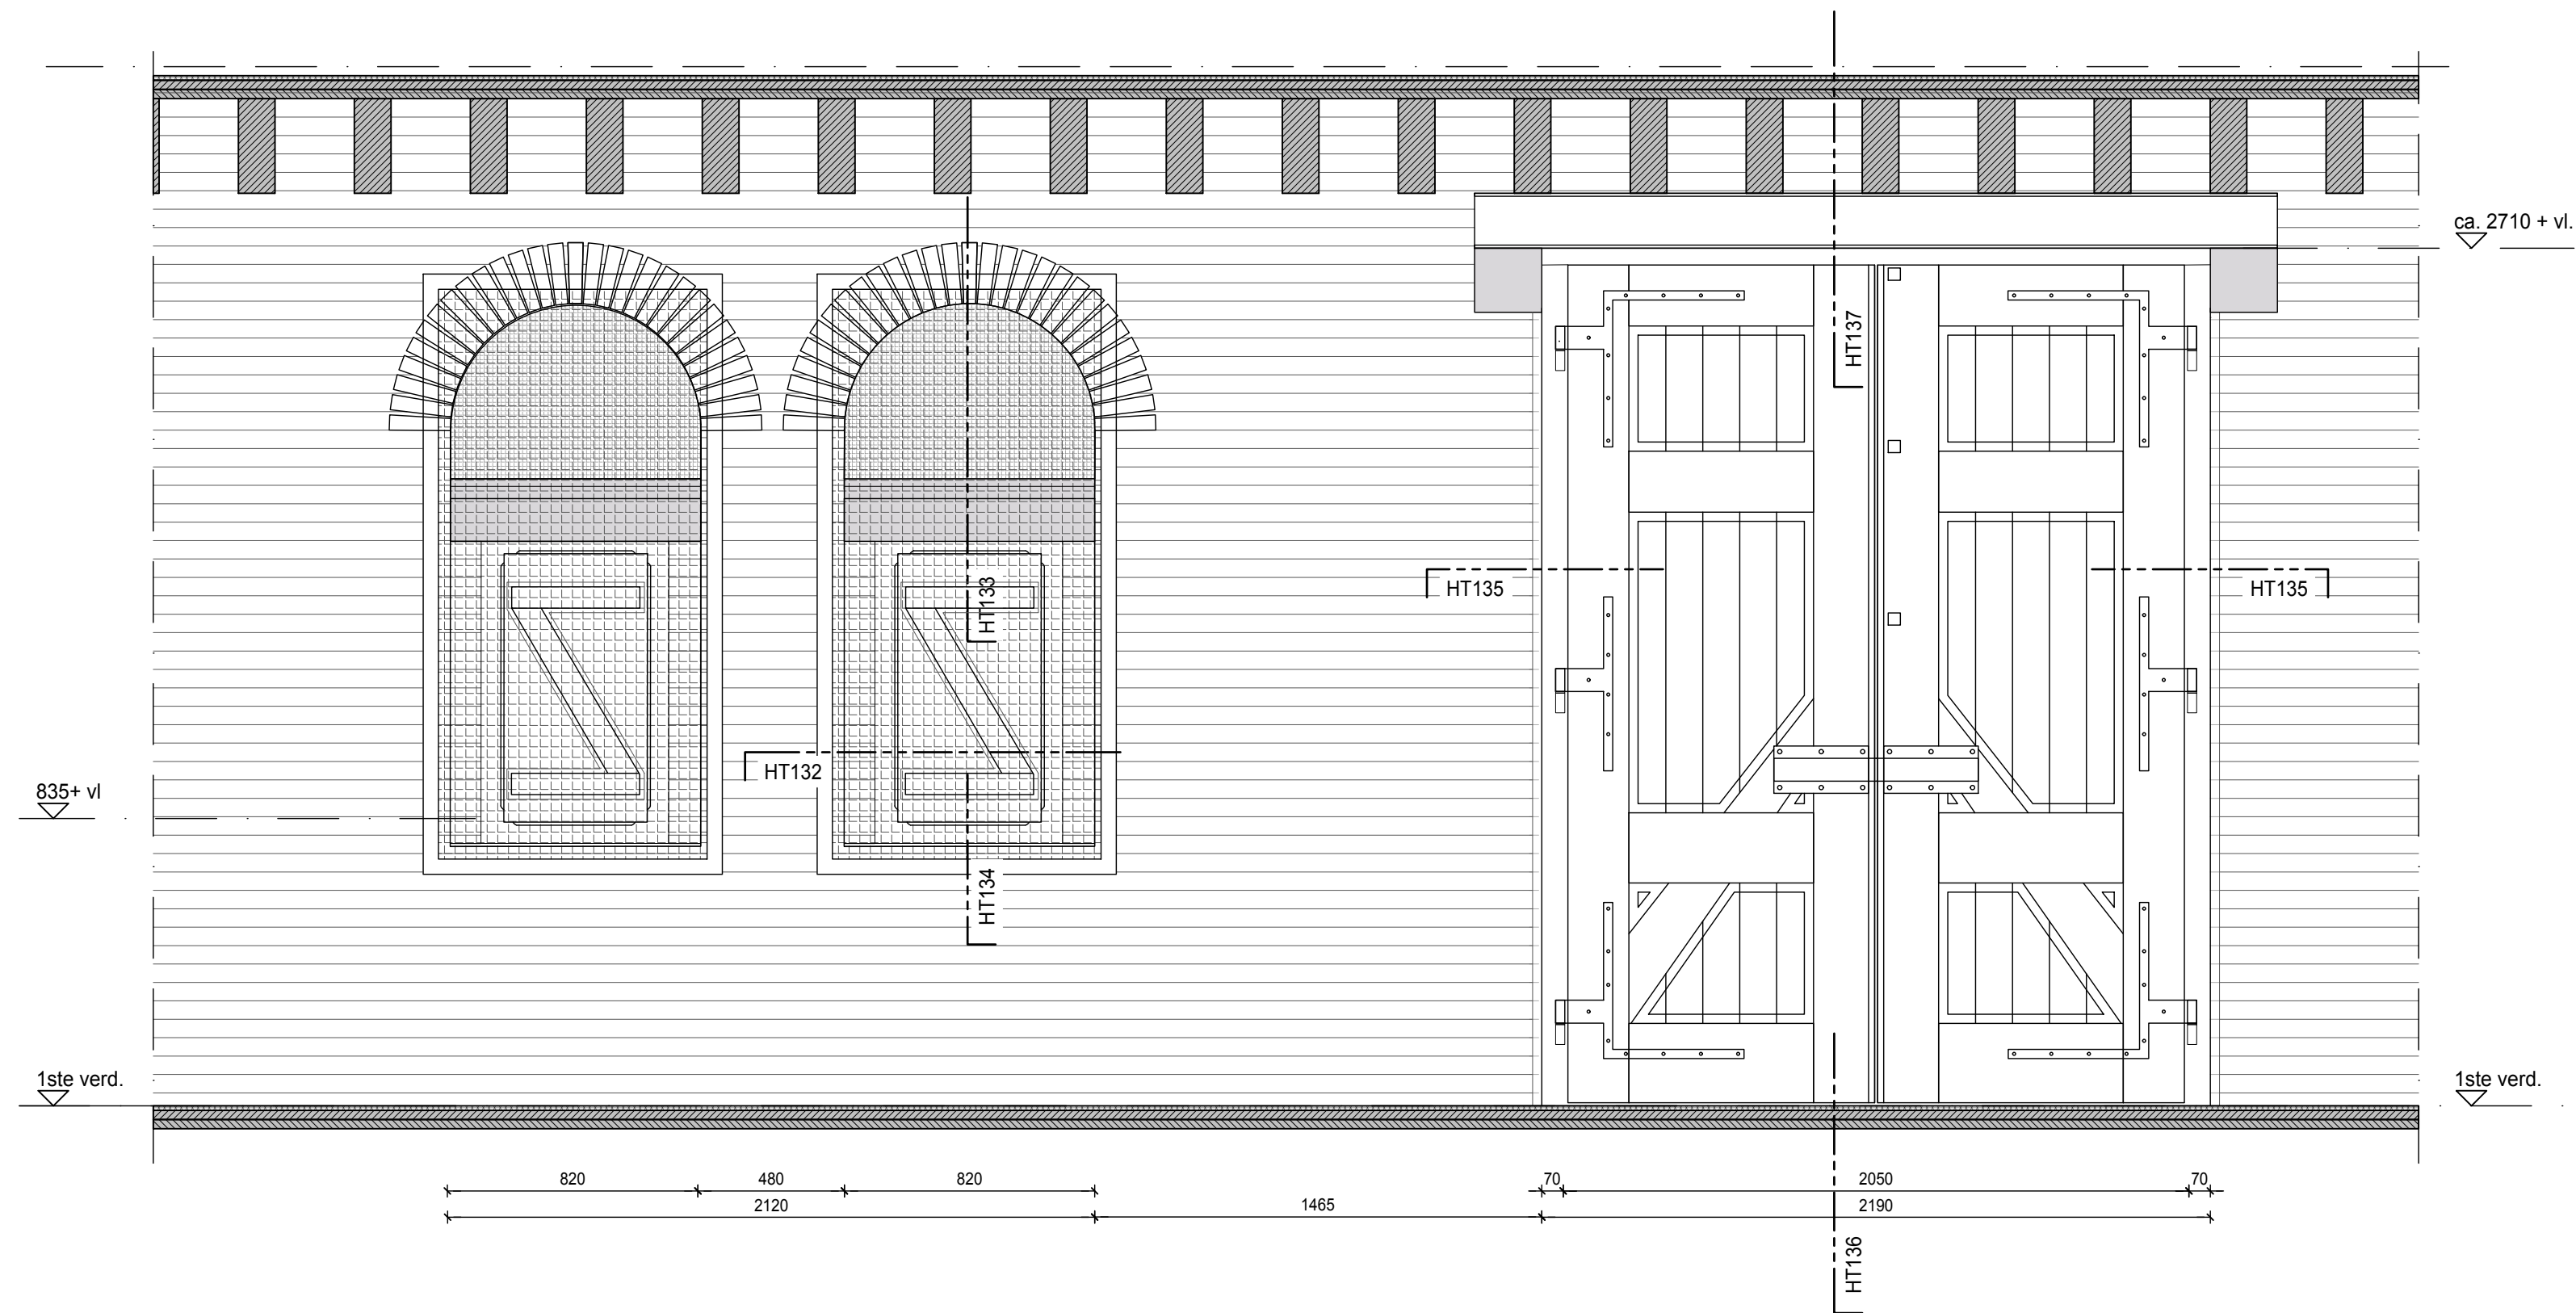

1 fragment interior facade 1st floor
scale 1:20

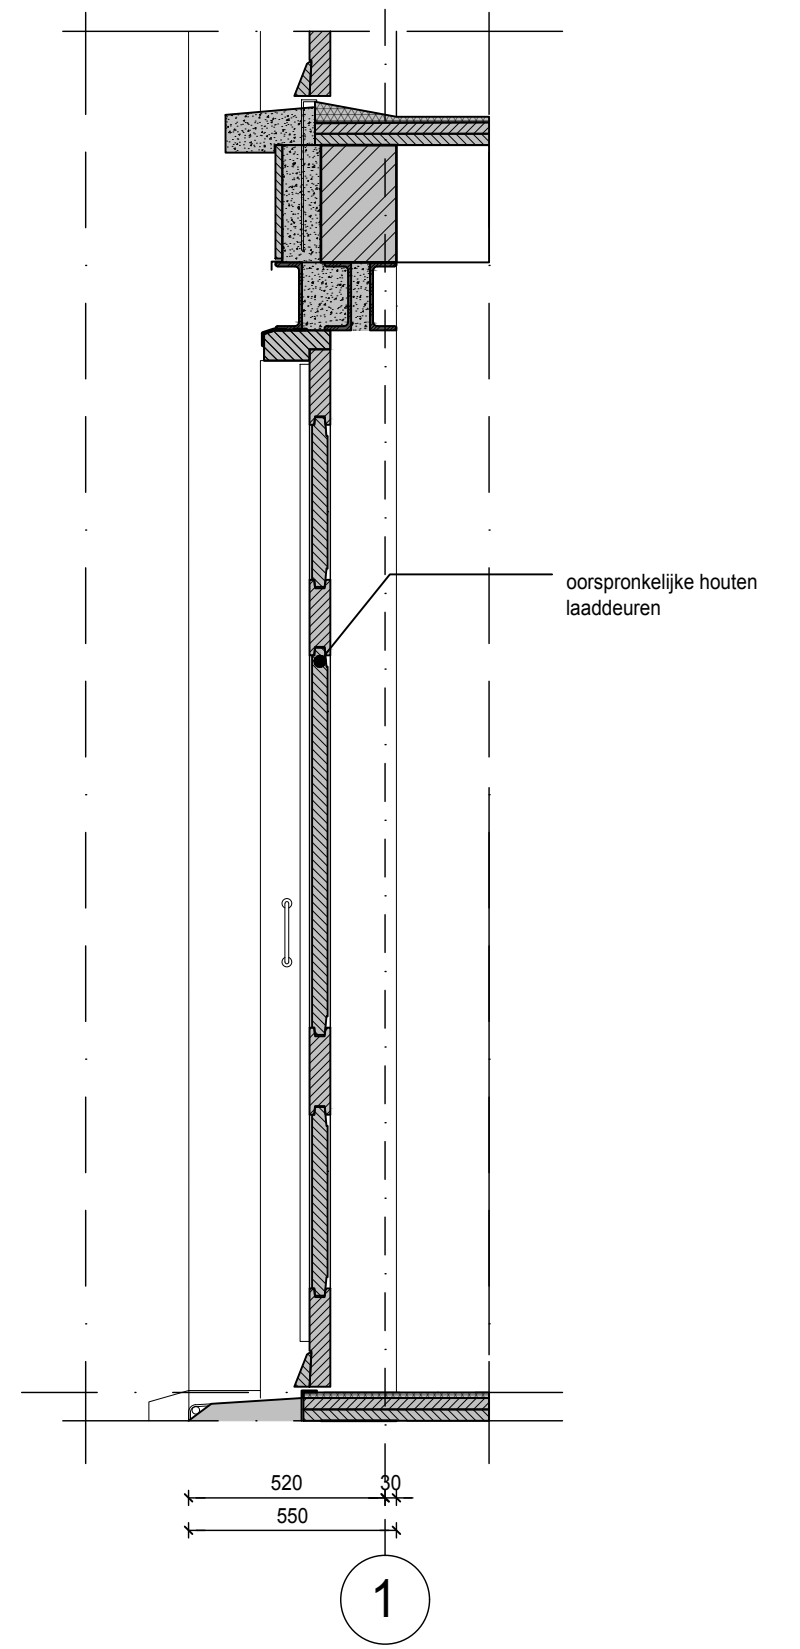


3 section facade 1st floor
scale 1:20

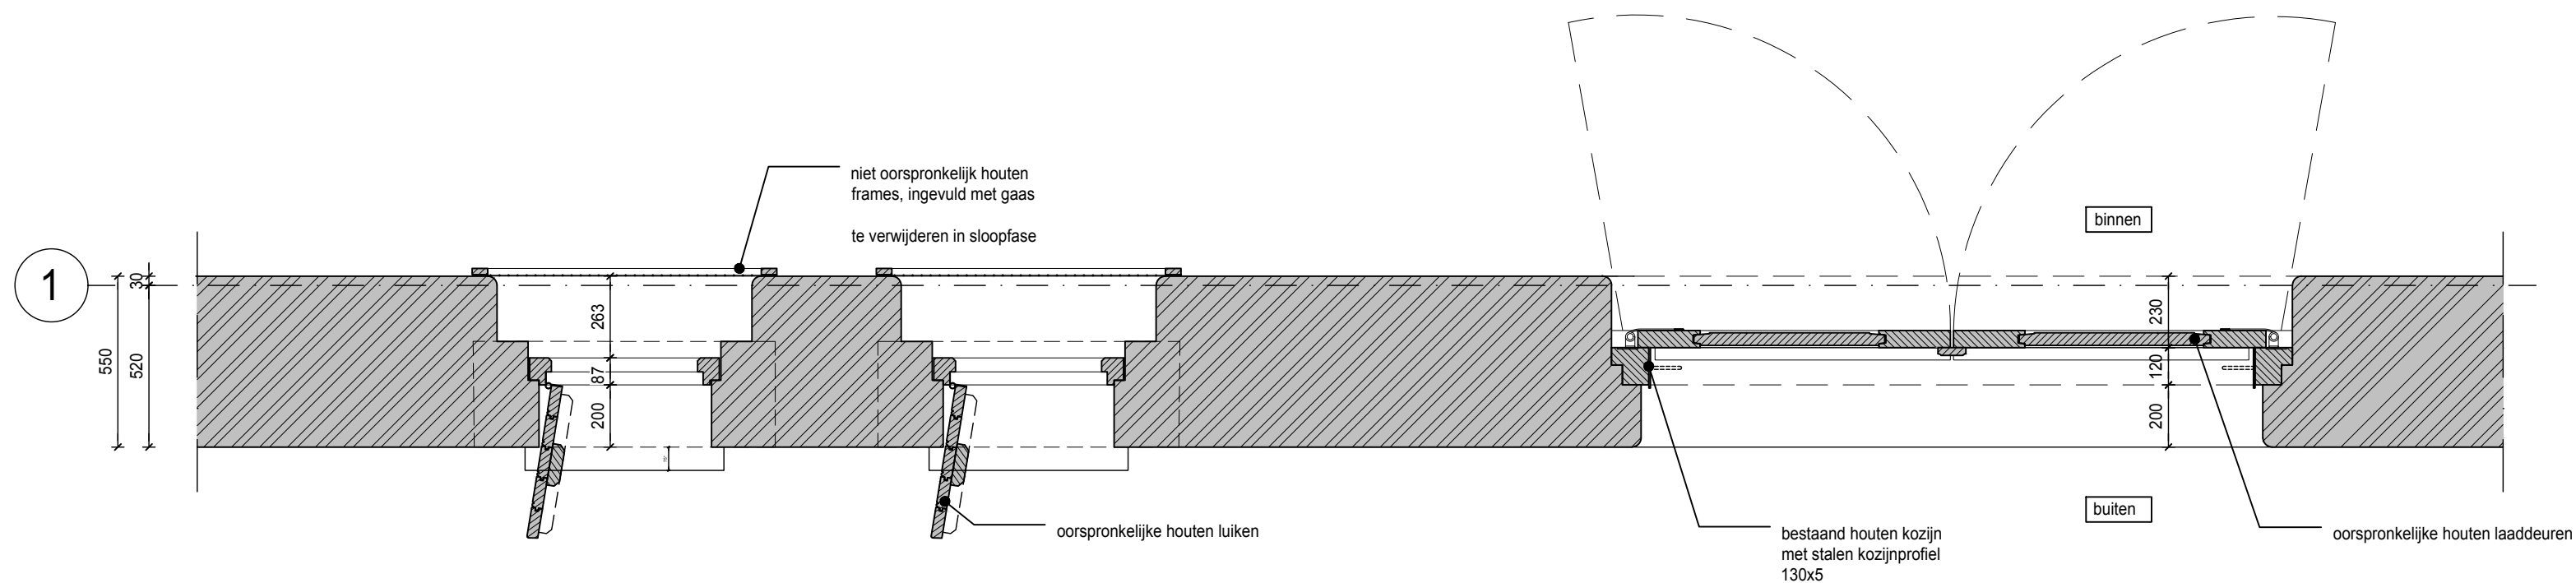

2 section facade 1st floor
scale 1:20

PROJECT					
stilwerk SANTOS rotterdam					
CLIENT					
stilwerk					
Große Elbstraße 68 22767 Hamburg Germany					
± 0.00+ xxxx m ü NN					
STAGE		SCALE	FORMAT	INITIALS	DATE
BUILDING PERMIT		1:20	A2	WDJA	03.04.2019
ARCHITECTS					
RENNER HAINKE WIRTH ZIRN ARCHITEKTEN & WESSEL DE JONGE ARCHITECTEN					
CONTENT					
EXISTING OPENINGS / DOORS INSIDE / CLOSED DOORS					
PROJECT	AUTHOR	STAGE	DRAWING TYPE	VIEW	PLANNING AREA
SANTOS	RK	OMV	DET	D	1st/3rd
					HT131B

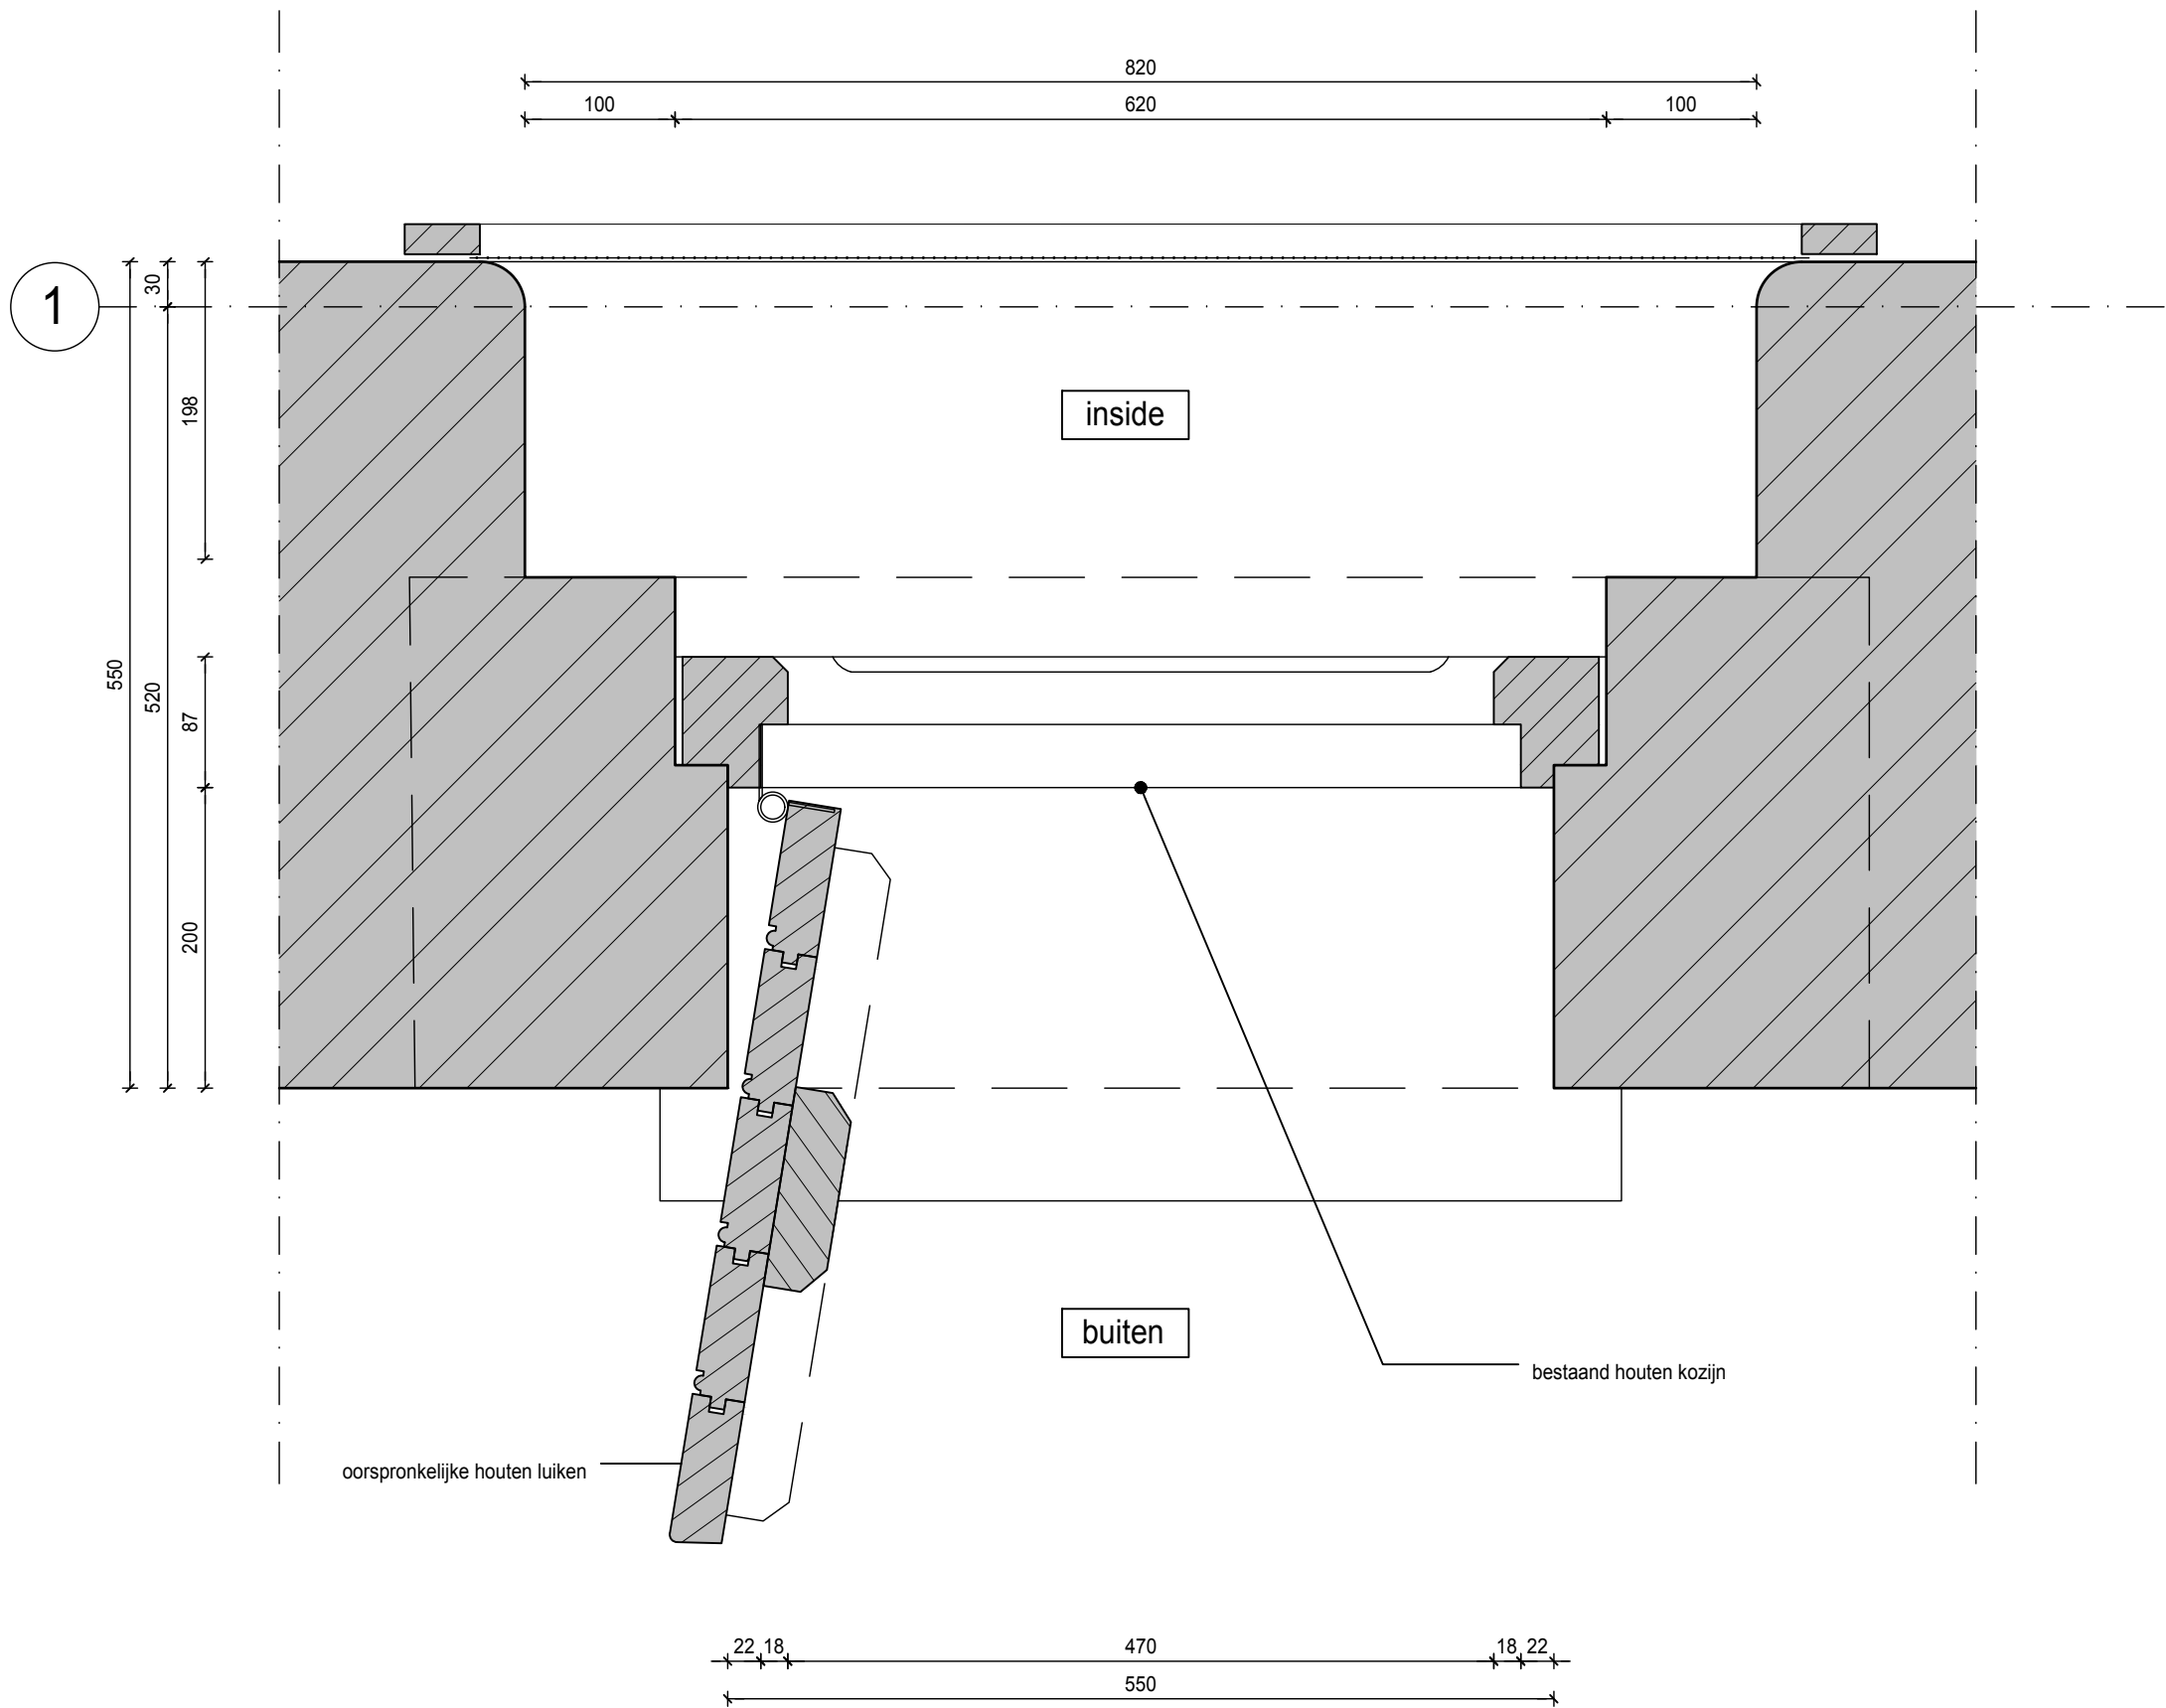

PROJECT

stilwerk SANTOS rotterdam

CLIENT

stilwerk

Große Elbstraße 68
22767 Hamburg
Germany

± 0.00= xxxxx m ü NN

STAGE	SCALE	FORMAT	INITIALS	DATE
BUILDING PERMIT	1:5	A3	WDJA	26.11.2018


ARCHITECTS

RENNER HAINKE WIRTH ZIRN ARCHITEKTEN & WESSEL DE JONGE ARCHITECTEN


CONTENT

DETAIL HORIZONTAL EXISTING OPENING

PROJECT	AUTHOR	STAGE	DRAWING TYPE	VIEW	PLANNING AREA	PLAN NUMBER
SANTOS	RK	OMV	DET	D	1st/3rd	HT132

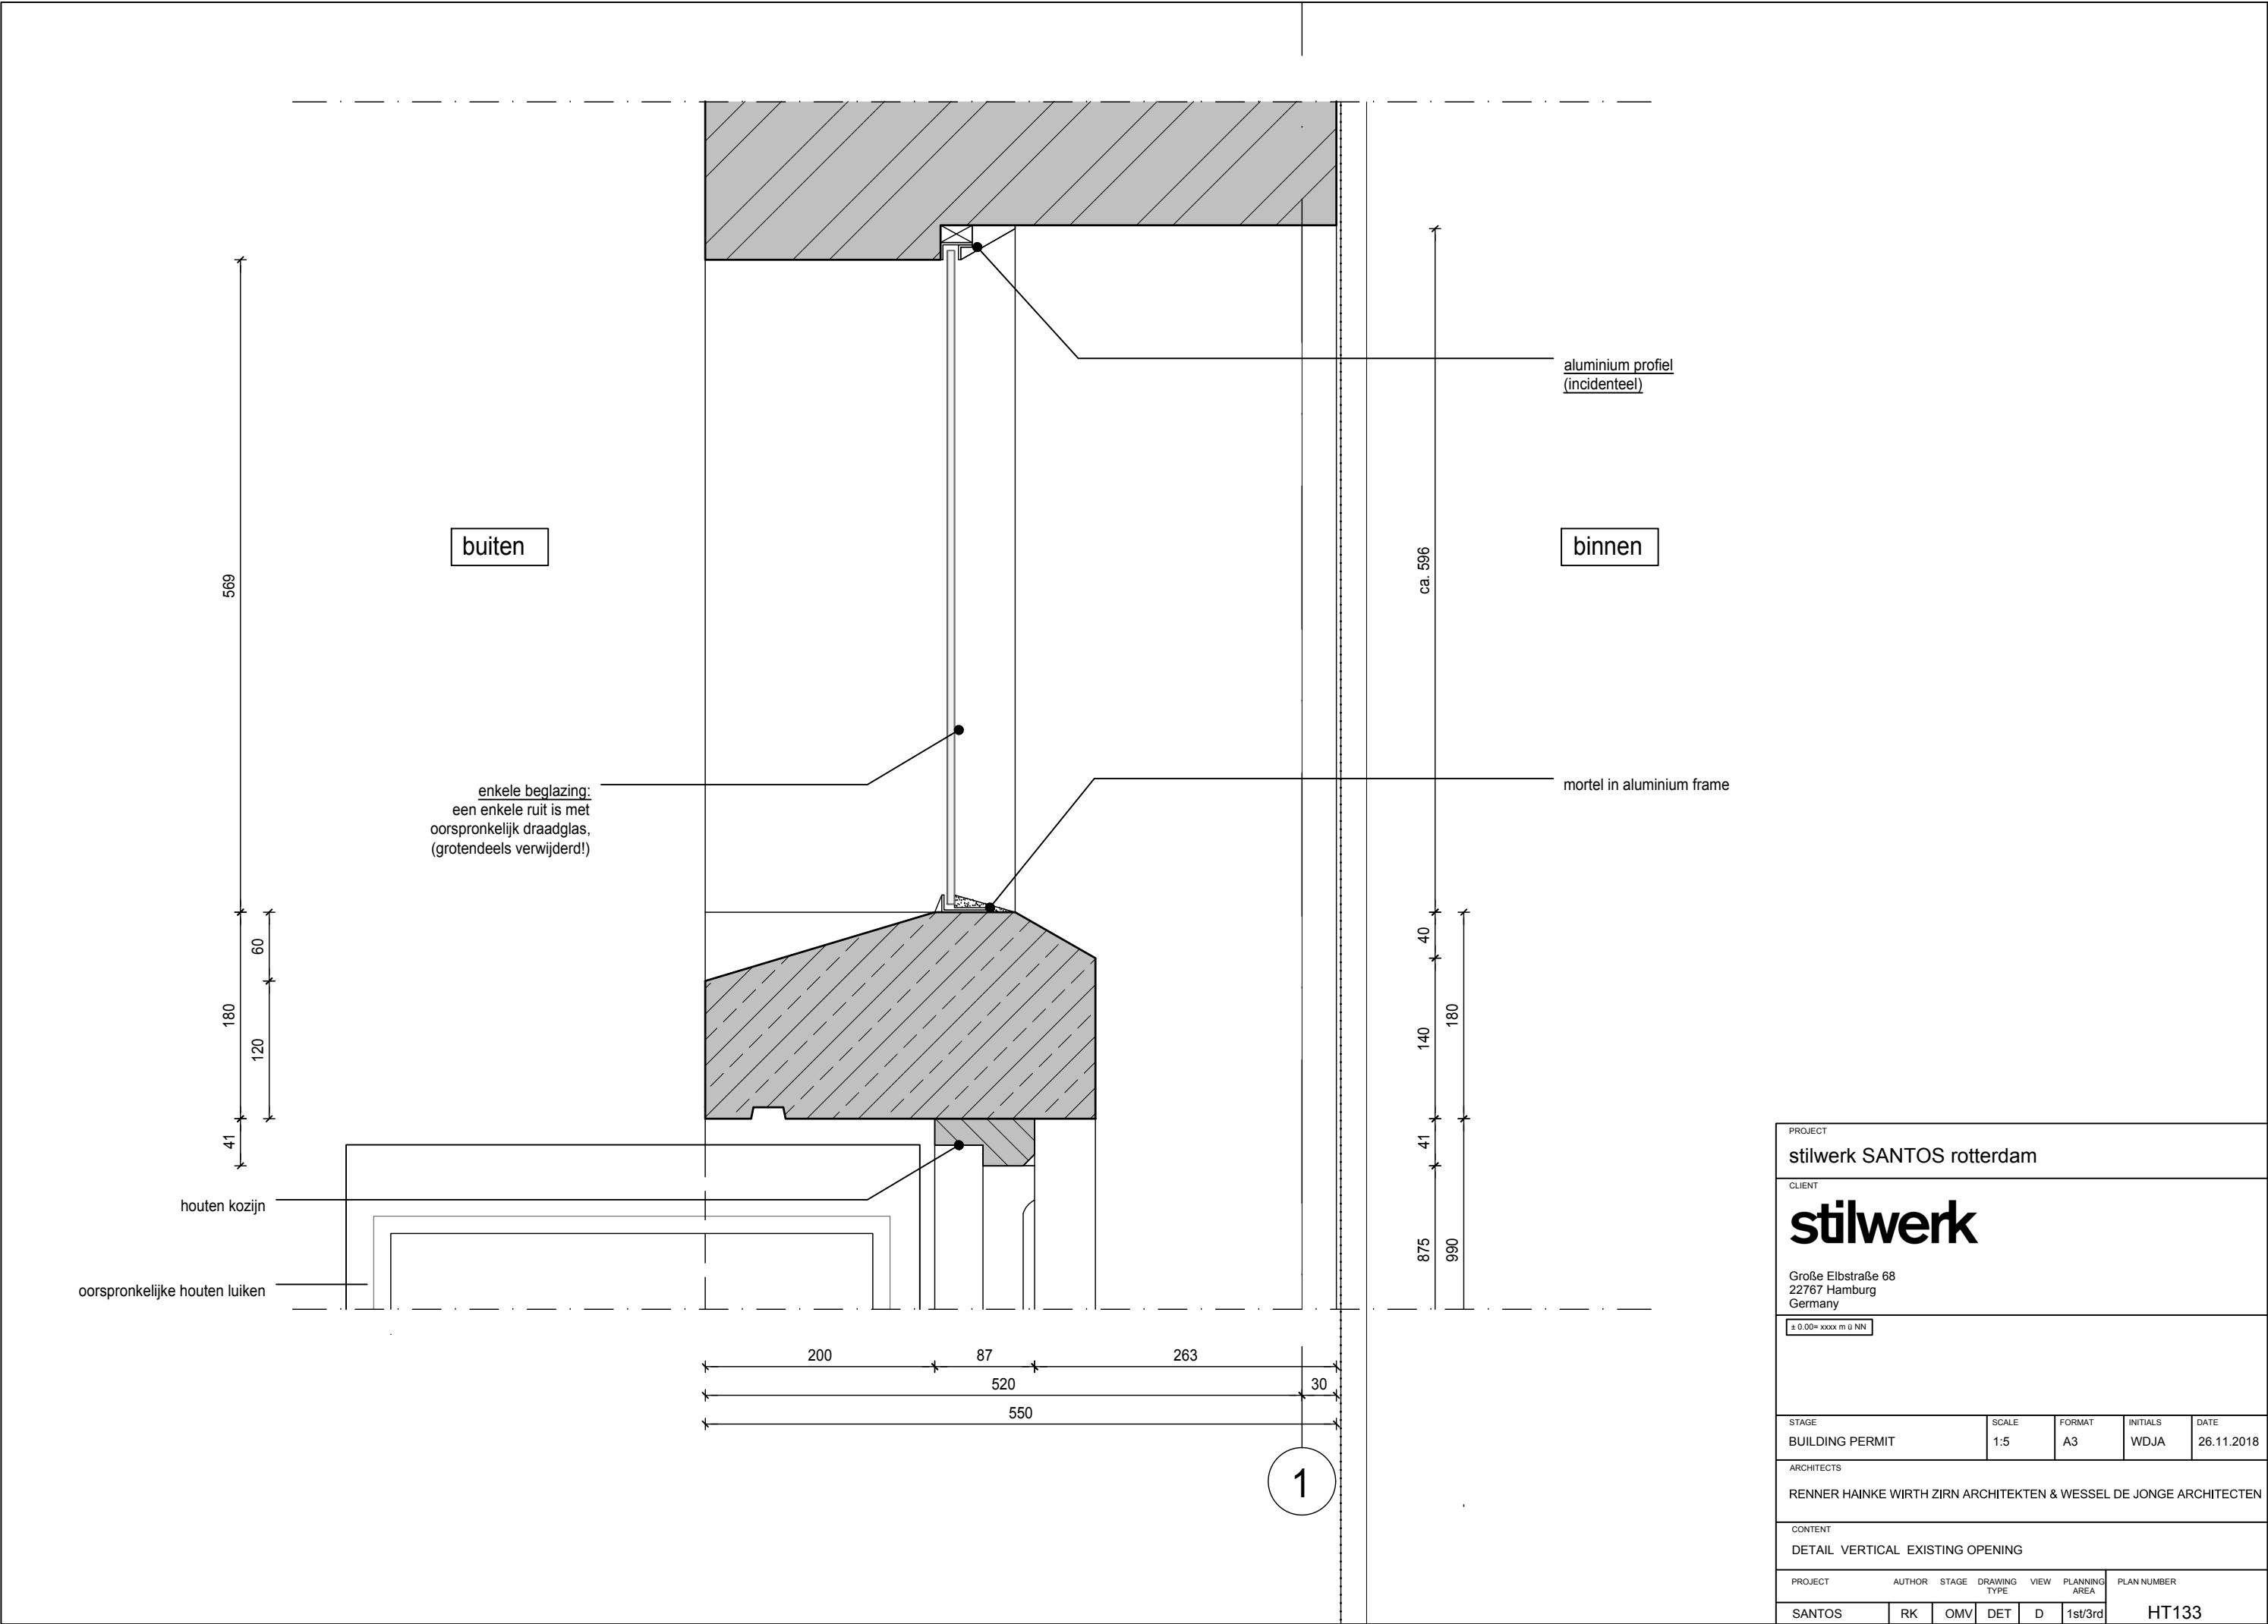

PROJECT					
stilwerk SANTOS rotterdam					
CLIENT					
stilwerk					
Große Elbstraße 68 22767 Hamburg Germany					
± 0.00= xxxxx m ü NN					
STAGE		SCALE	FORMAT	INITIALS	DATE
BUILDING PERMIT		1:5	A3	WDJA	26.11.2018
ARCHITECTS					
RENNER HAINKE WIRTH ZIRN ARCHITEKTEN & WESSEL DE JONGE ARCHITECTEN					
CONTENT					
DETAIL VERTICAL EXISTING OPENING					
PROJECT	AUTHOR	STAGE	DRAWING TYPE	VIEW	PLANNING AREA
SANTOS	RK	OMV	DET	D	1st/3rd
PLAN NUMBER					HT133

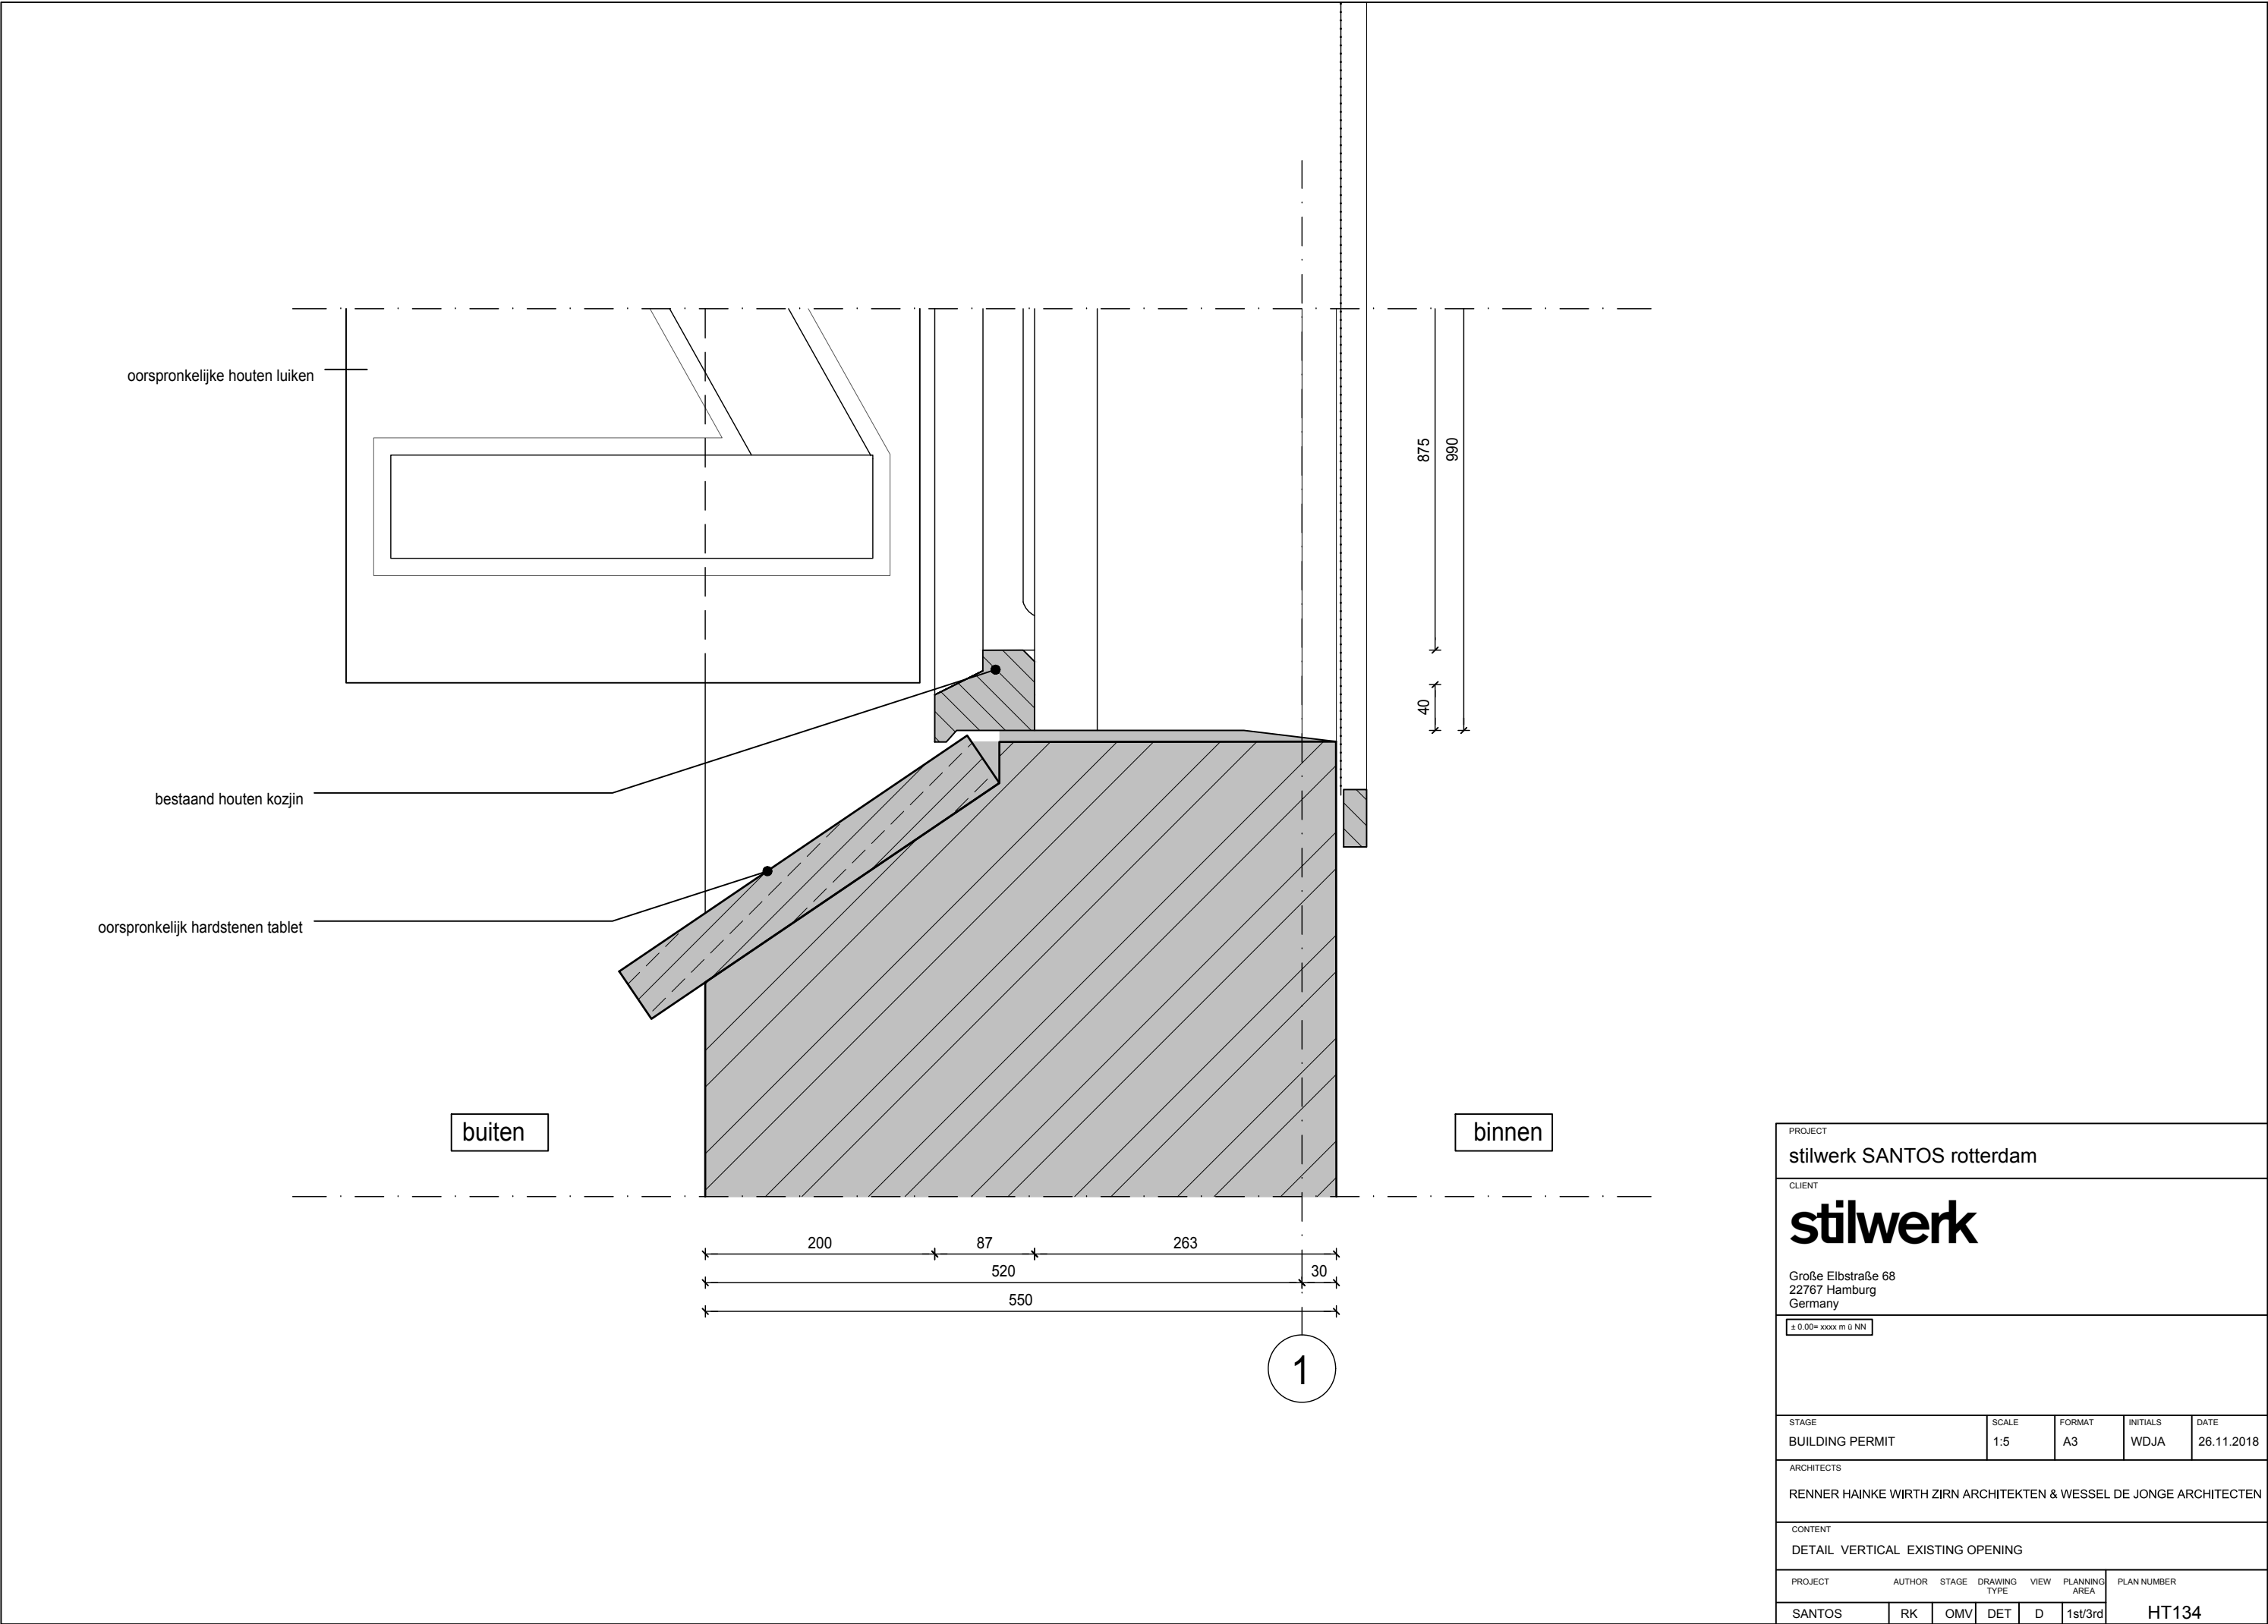

PROJECT

stilwerk SANTOS rotterdam

CLIENT

stilwerk

Große Elbstraße 68
22767 Hamburg
Germany

± 0.00= xxxx m ü NN

STAGE

BUILDING PERMIT

SCALE

1:5

FORMAT

A3

INITIALS

WDJA

DATE

26.11.2018

ARCHITECTS

RENNER HAINKE WIRTH ZIRN ARCHITEKTEN & WESSEL DE JONGE ARCHITECTEN

CONTENT

DETAIL VERTICAL EXISTING OPENING

PROJECT

AUTHOR

STAGE

DRAWING TYPE

VIEW

PLANNING AREA

PLAN NUMBER

SANTOS

RK


OMV

DET

D

1st/3rd

HT134

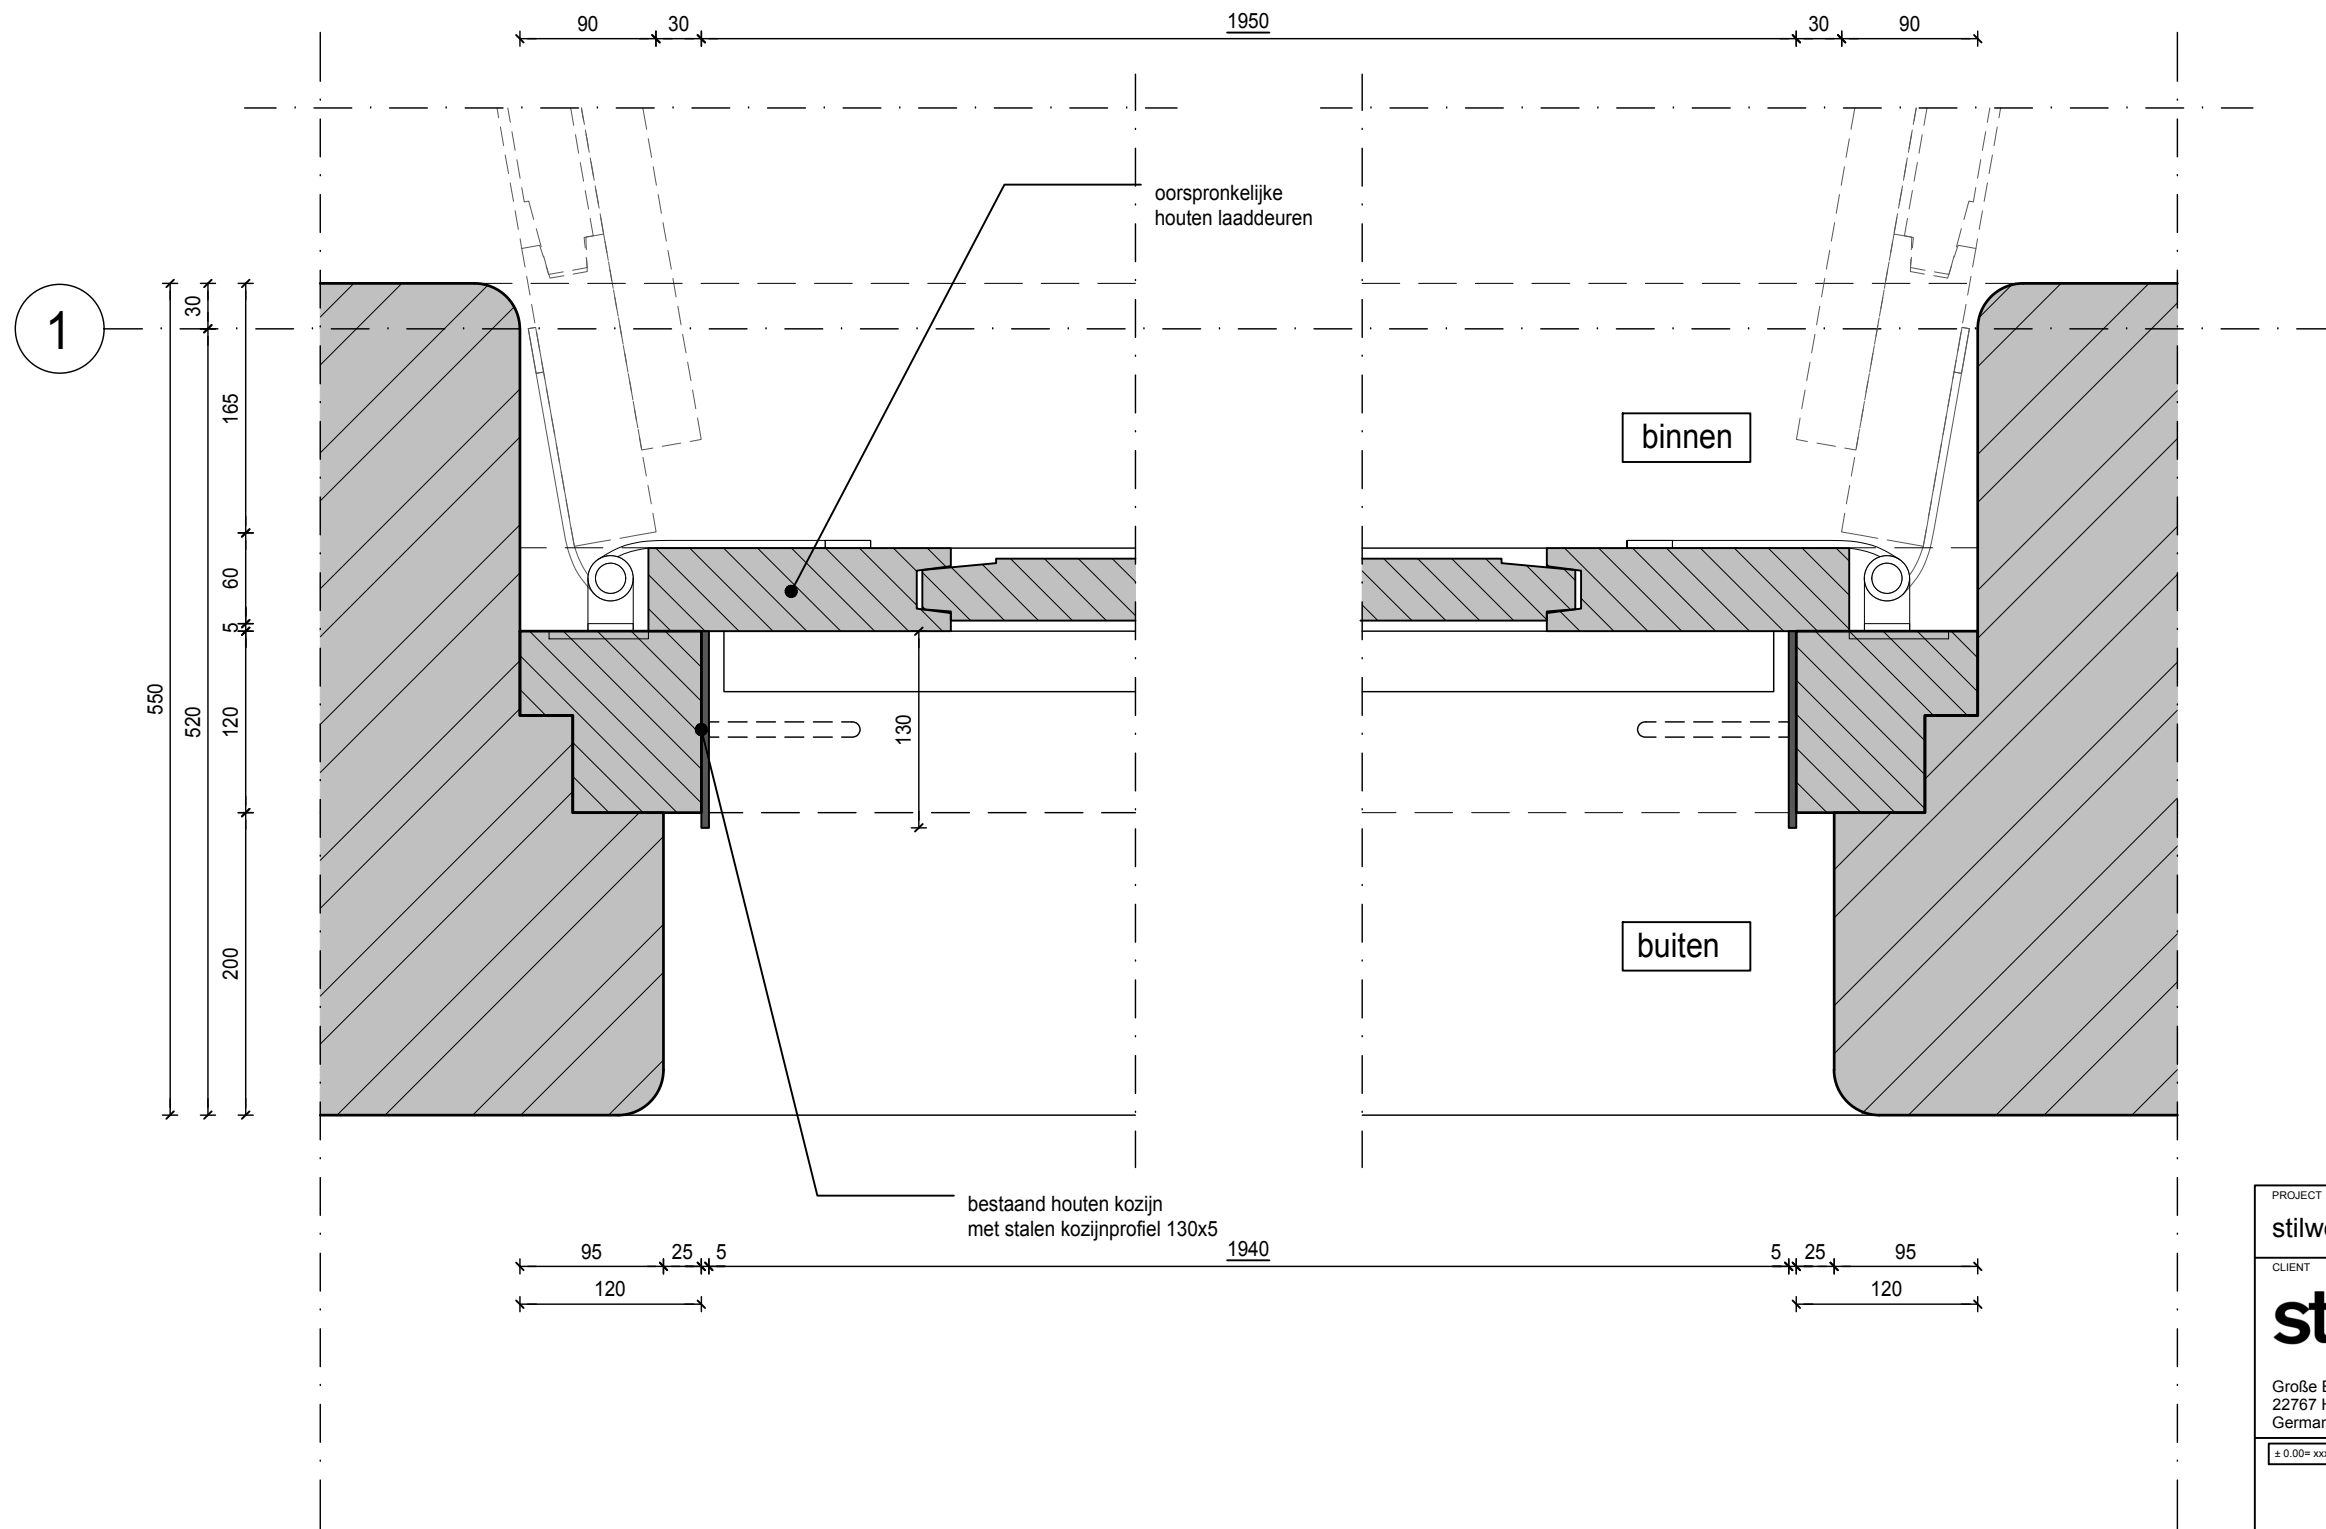

PROJECT

stilwerk SANTOS rotterdam

CLIENT

stilwerk

Große Elbstraße 68
22767 Hamburg
Germany

± 0.00= xxxxx m ü NN

STAGE	SCALE	FORMAT	INITIALS	DATE
BUILDING PERMIT	1:5	A3	WDJA	03.04.2019


ARCHITECTS

RENNER HAINKE WIRTH ZIRN ARCHITEKTEN & WESSEL DE JONGE ARCHITECTEN

CONTENT


DETAIL VERTICAL EXISTING LOADING DOORS

PROJECT	AUTHOR	STAGE	DRAWING TYPE	VIEW	PLANNING AREA	PLAN NUMBER
SANTOS	RK	OMV	DET	D	1st/3rd	HT135

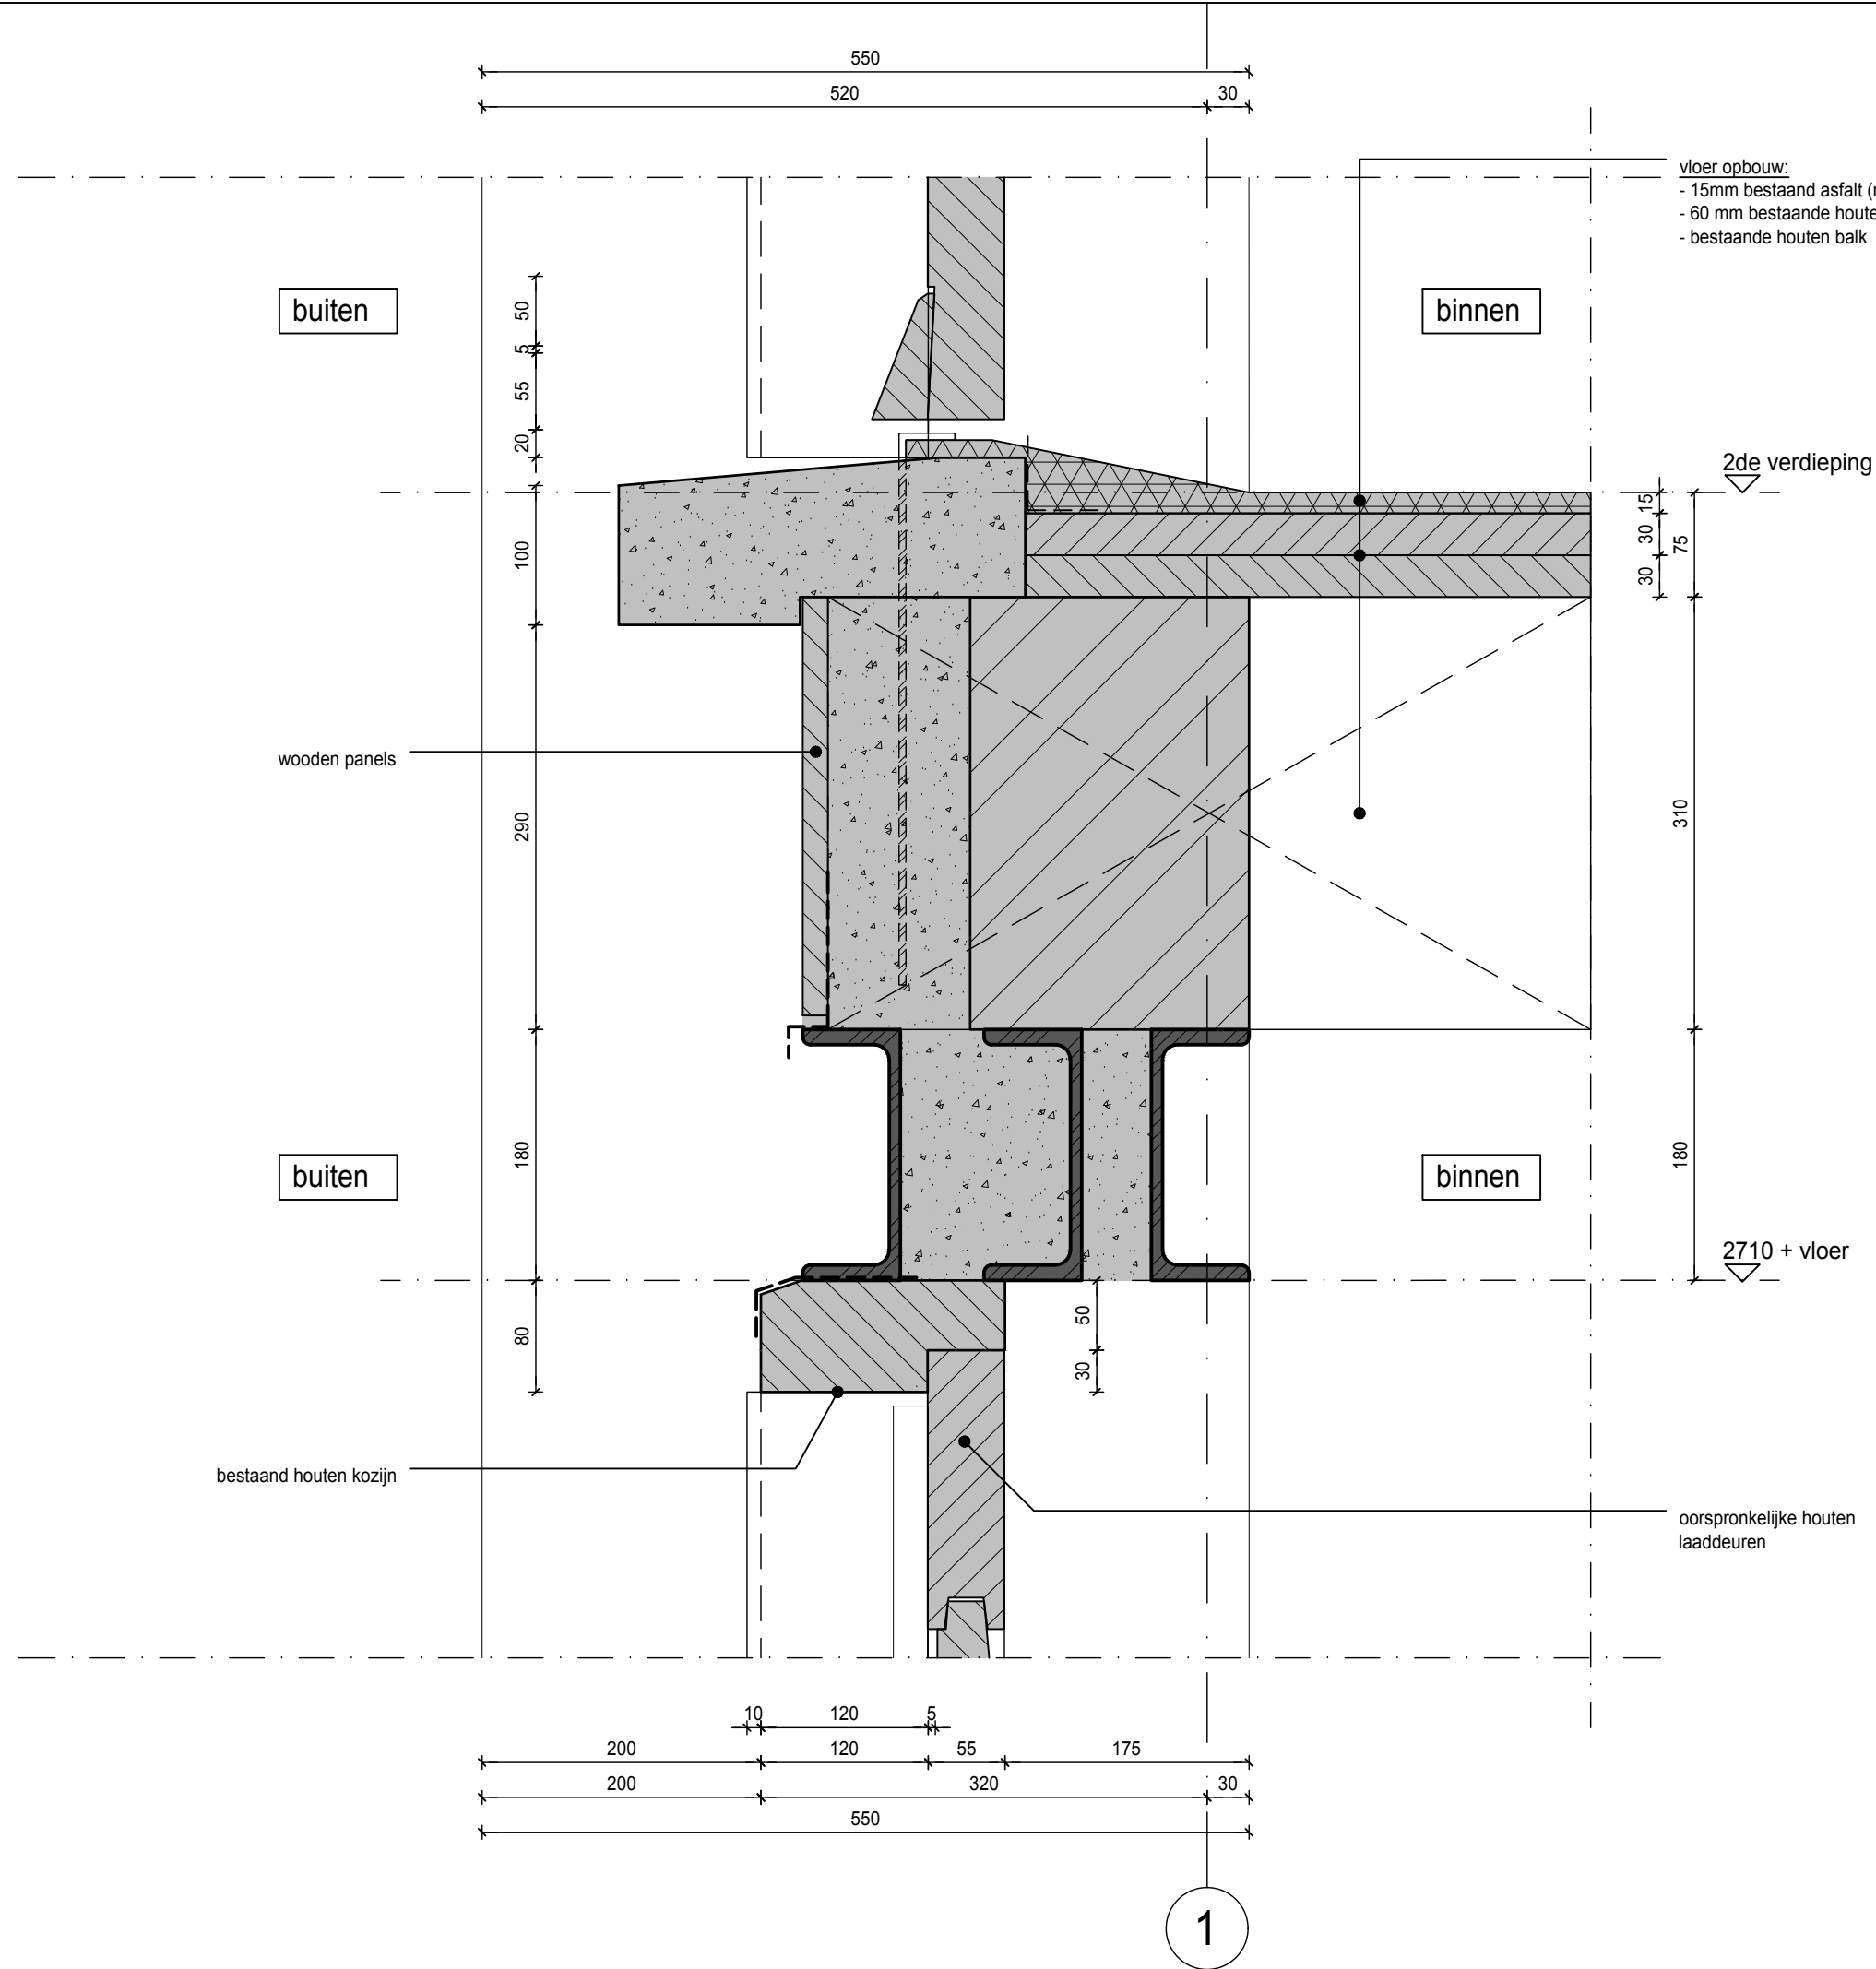


PROJECT stilwerk SANTOS rotterdam				
CLIENT stilwerk Große Elbstraße 68 22767 Hamburg Germany				
± 0.00= xxxxx m ü NN				
STAGE BUILDING PERMIT	SCALE 1:5	FORMAT A3	INITIALS WDJA	DATE 03.04.2019
ARCHITECTS RENNER HAINKE WIRTH ZIRN ARCHITEKTEN & WESSEL DE JONGE ARCHITECTEN				
CONTENT DETAIL VERTICAL EXISTING LOADING DOORS				
PROJECT SANTOS	AUTHOR RK	STAGE OMV	DRAWING TYPE DET	VIEW D
PLANNING AREA 1st/3rd			PLAN NUMBER HT137	


binnenzijde

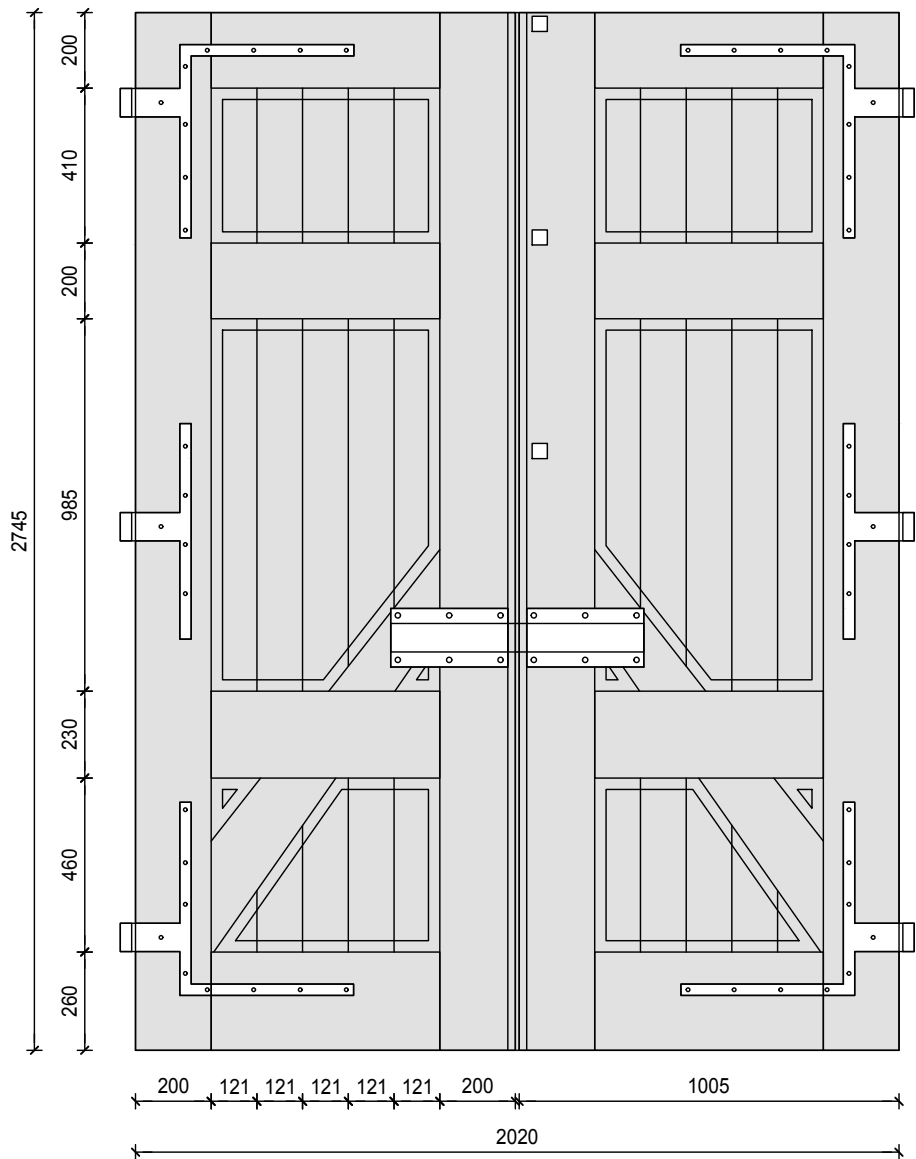


buitenzijde

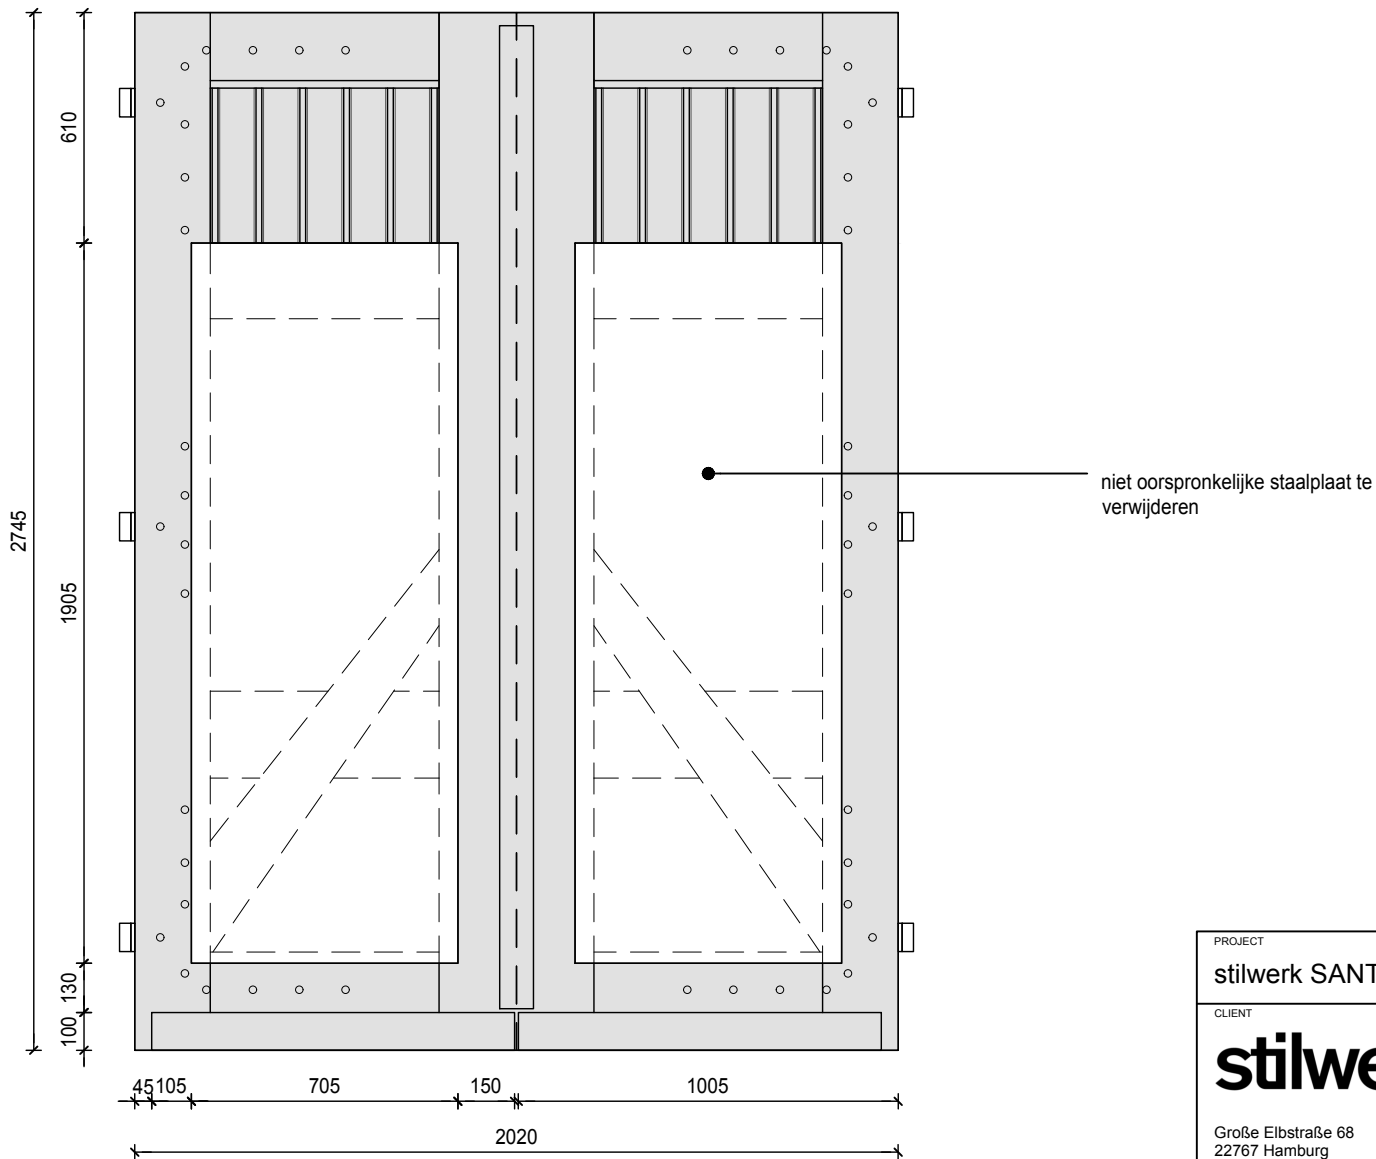


PROJECT						
stilwerk SANTOS rotterdam						
CLIENT						
stilwerk						
Große Elbstraße 68 22767 Hamburg Germany						
± 0.00= xxxxx m ü NN						
STAGE		SCALE	FORMAT	INITIALS	DATE	
BUILDING PERMIT		1:20	A3	WDJA	03.04.2019	
ARCHITECTS						
RENNER HAINKE WIRTH ZIRN ARCHITEKTEN & WESSEL DE JONGE ARCHITECTEN						
CONTENT						
PRINCIPLE LOADING DOORS						
PROJECT	AUTHOR	STAGE	DRAWING TYPE	VIEW	PLANNING AREA	PLAN NUMBER
SANTOS	RK	OMV	DET	D	1st/5th	HT138

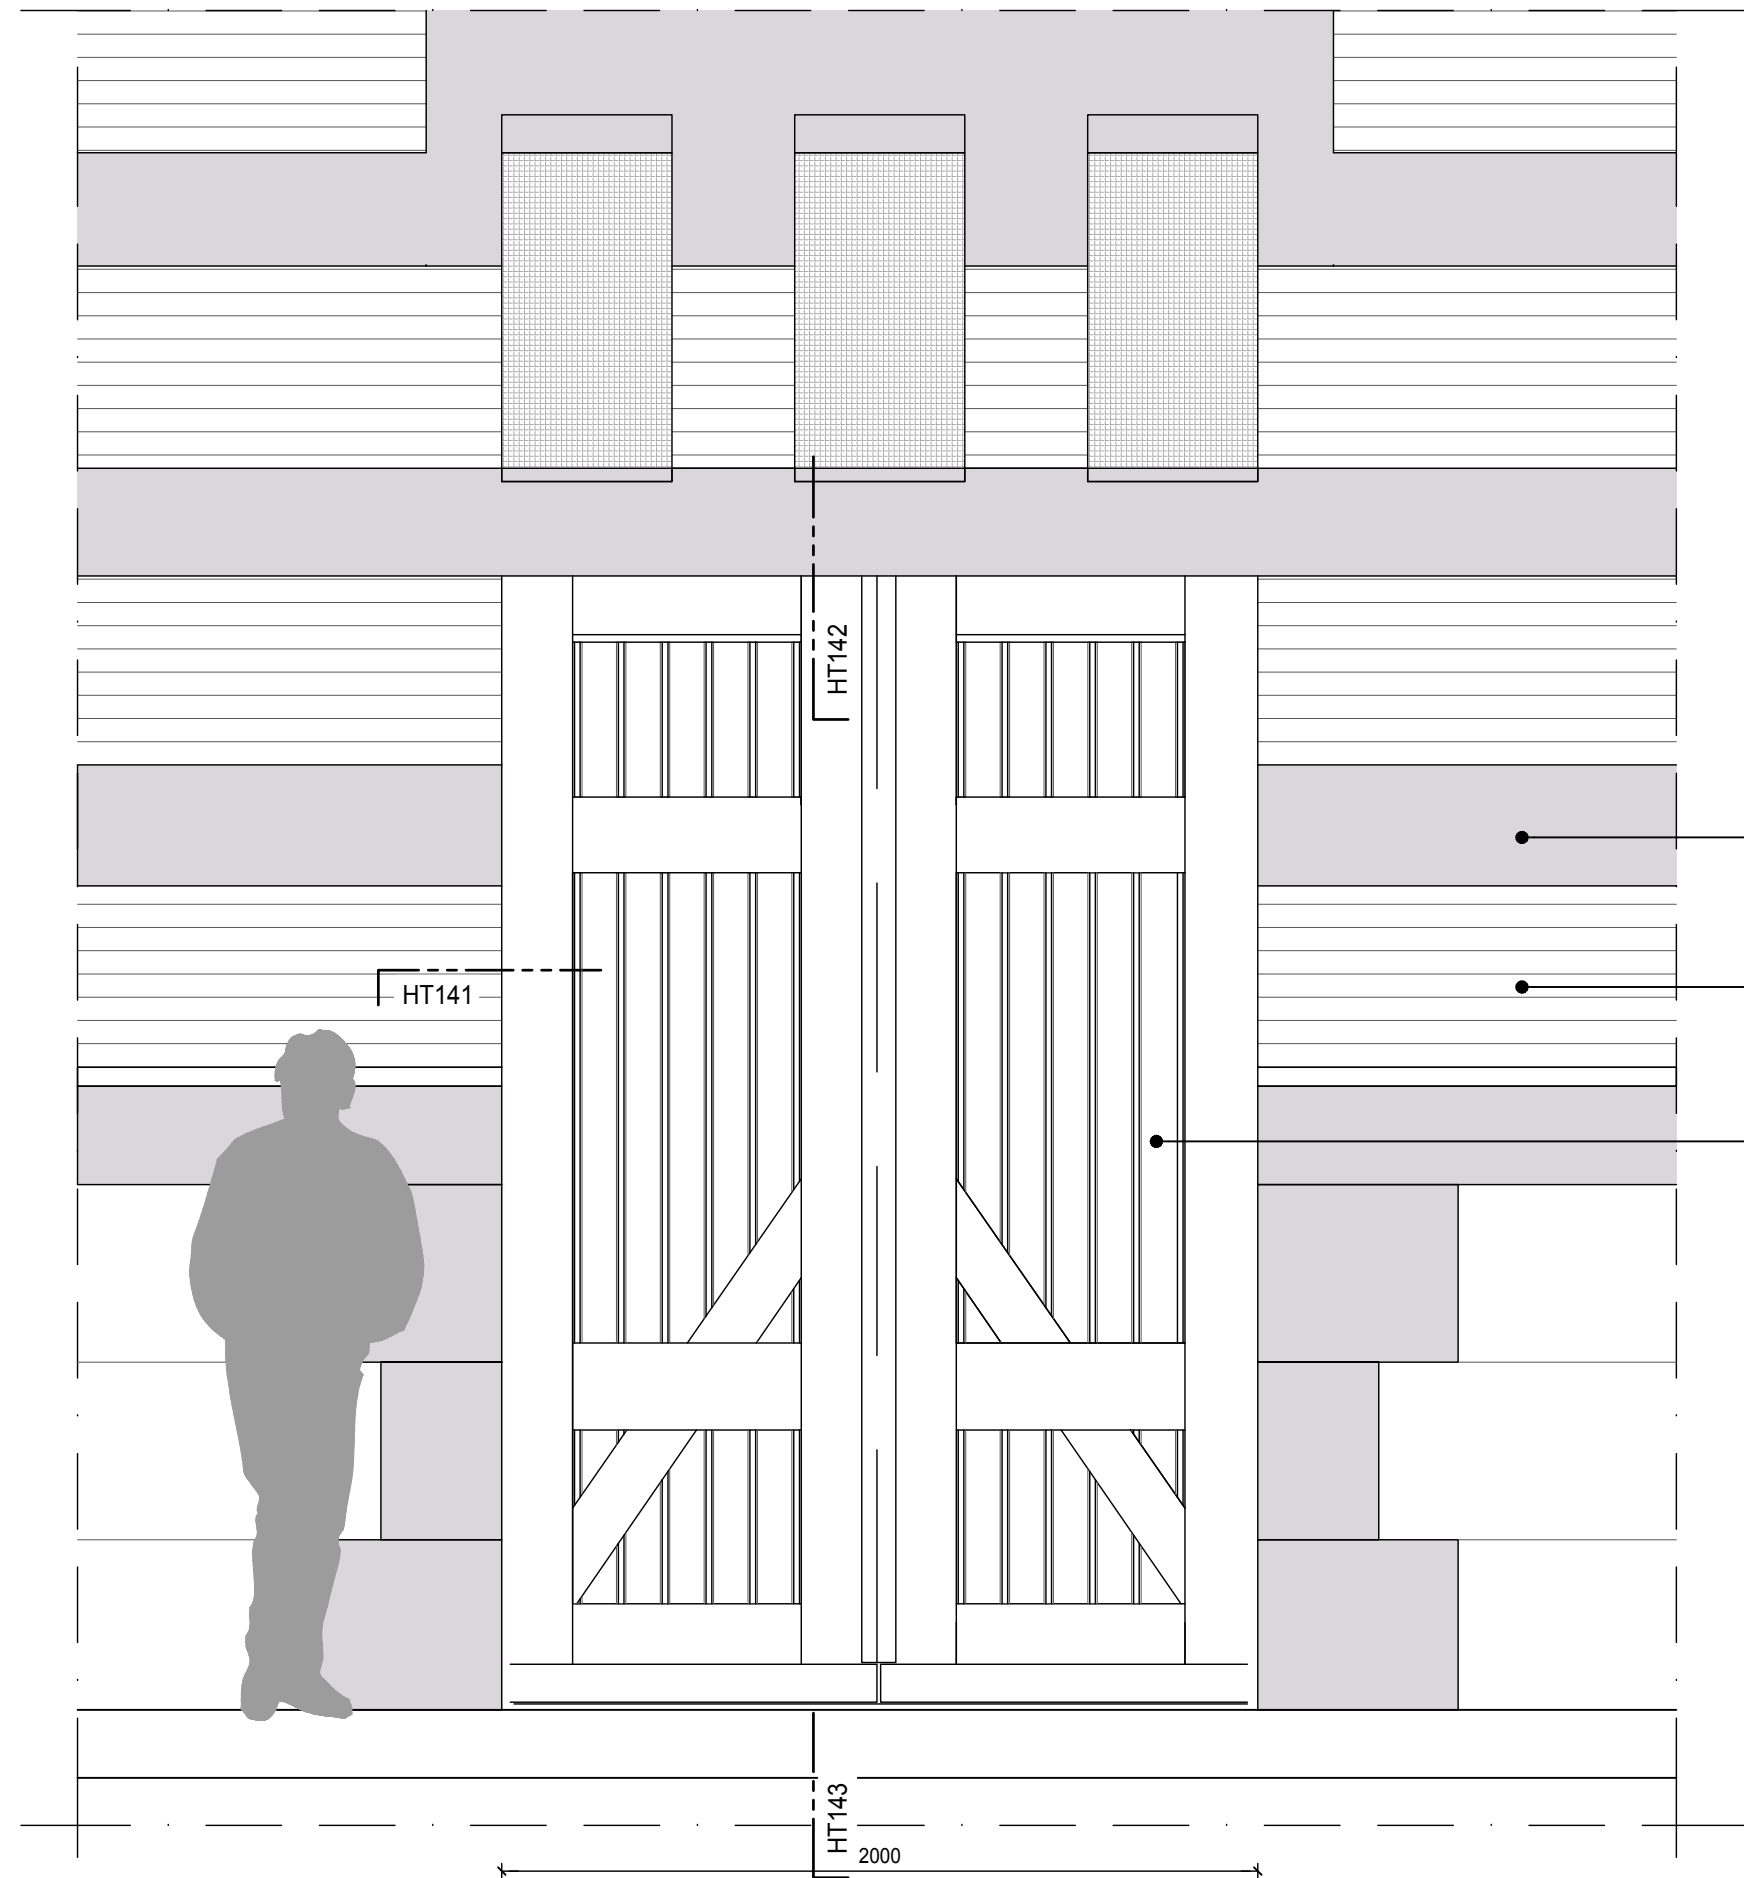

1 fragment opening loading doors ground floor
scale 1:20

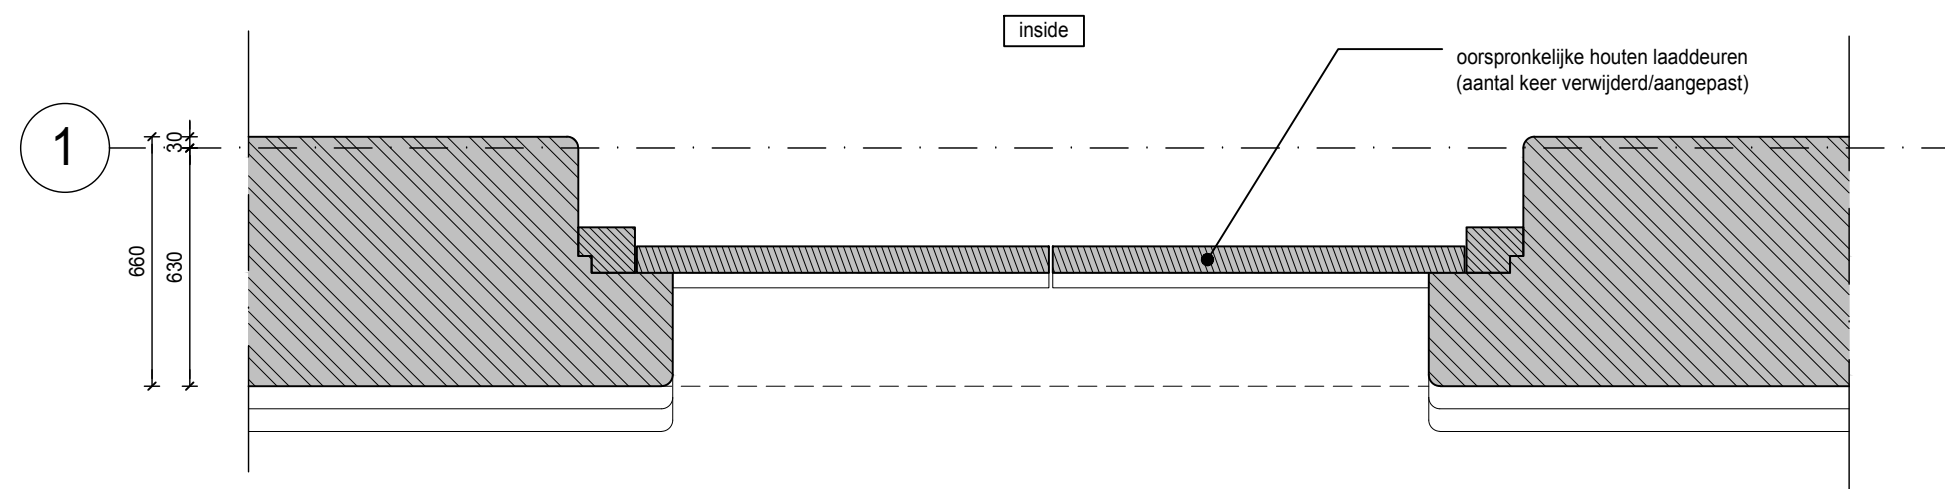


2 section opening loading doors ground floor
scale 1:20

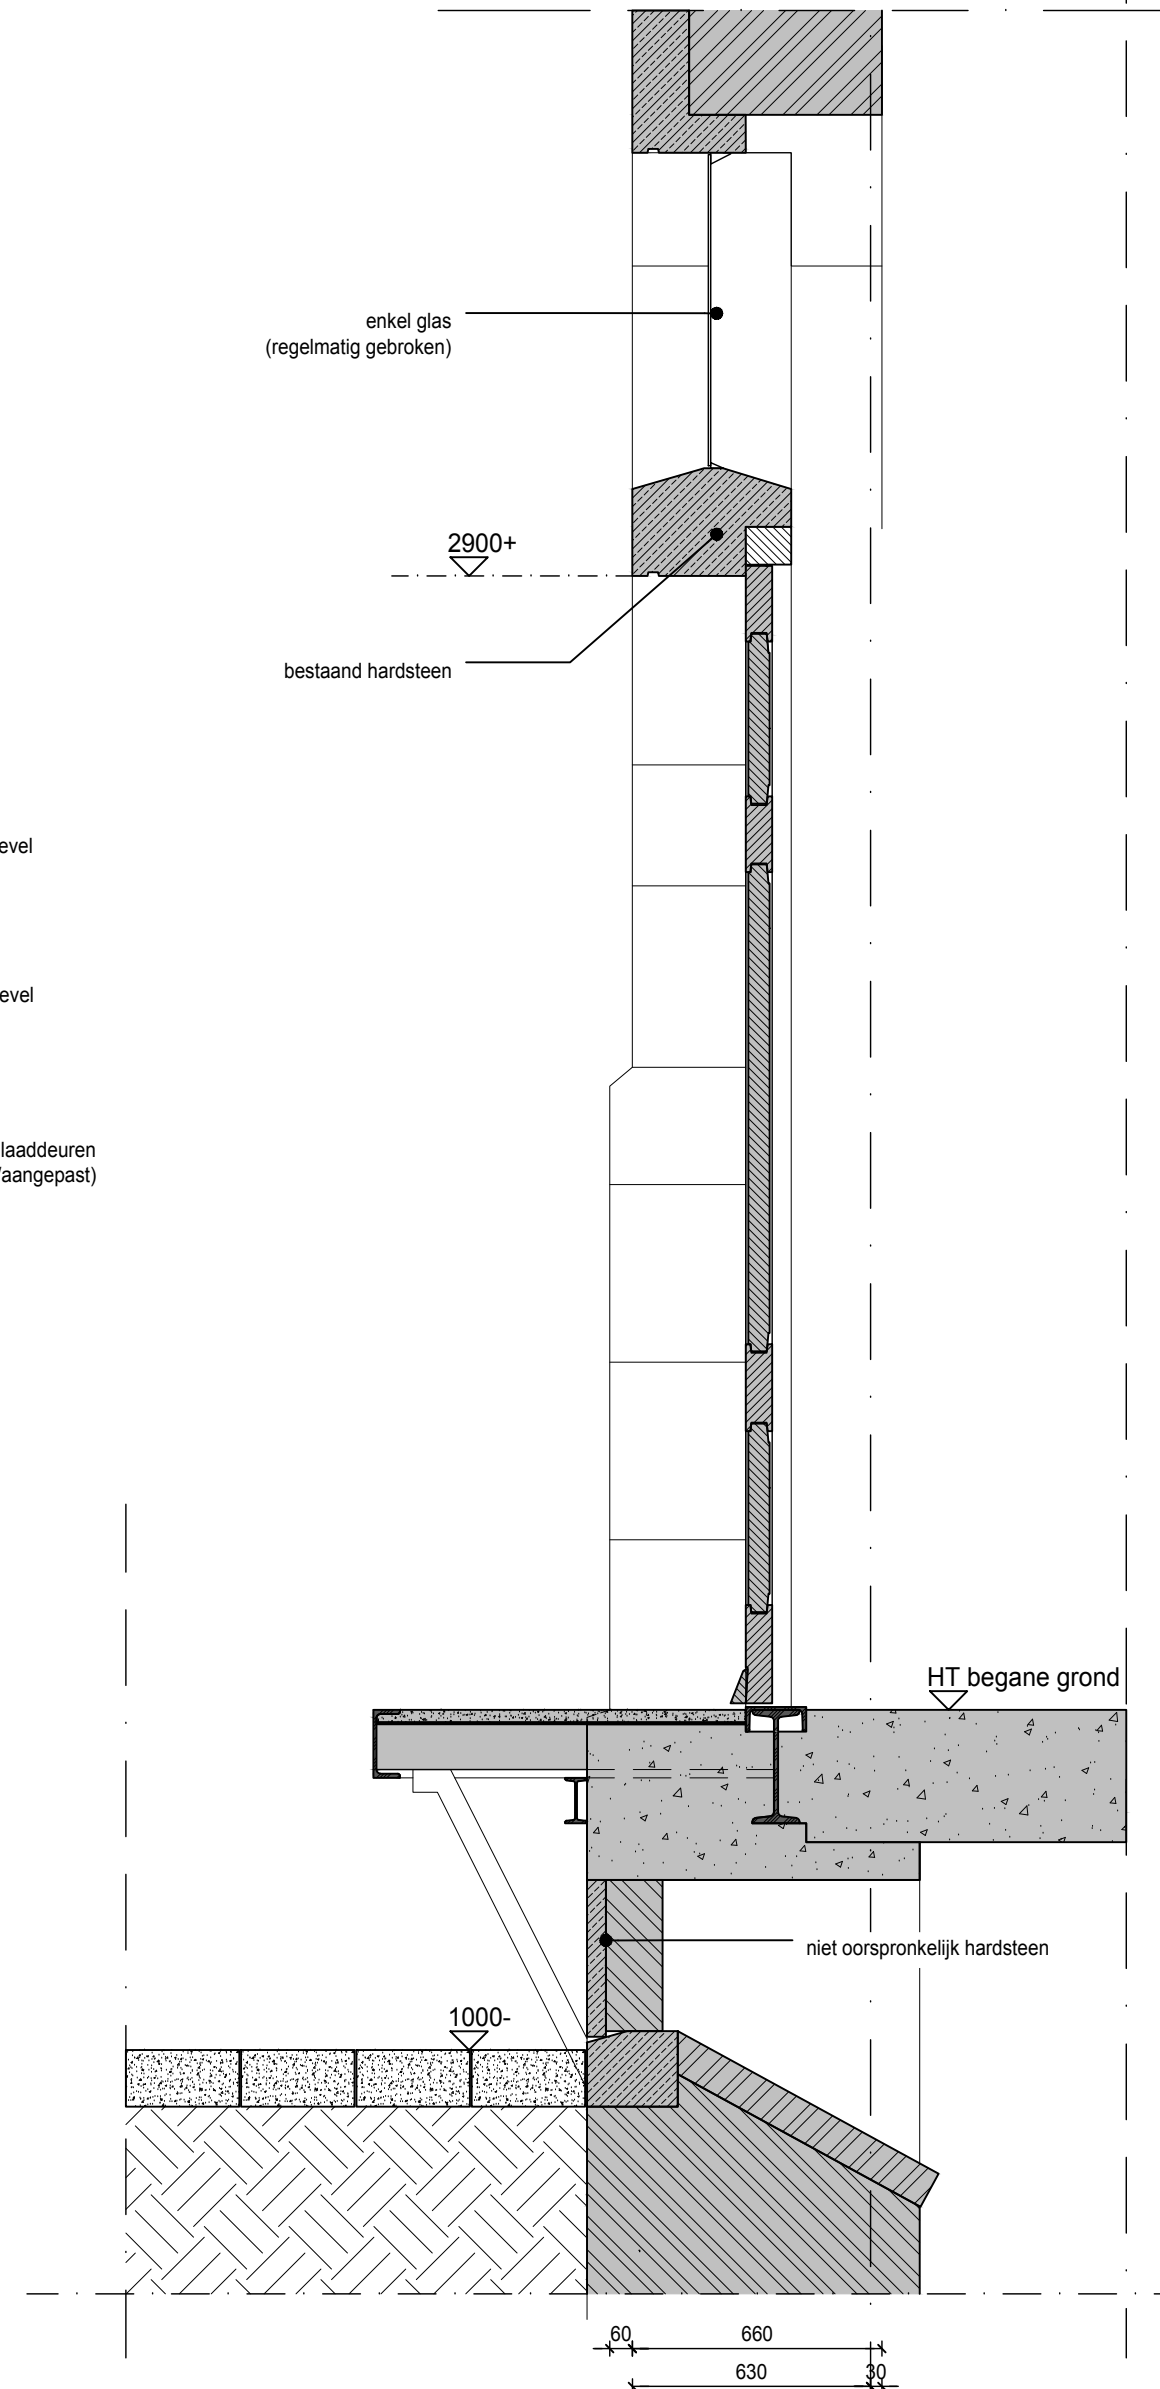


3 section loading doors ground floor
scale 1:20


PROJECT					
stilwerk SANTOS rotterdam					
CLIENT					
stilwerk Große Elbstraße 68 22767 Hamburg Germany					
± 0.00= +0.00 m d. NN					
STAGE		SCALE	FORMAT	INITIALS	DATE
BUILDING PERMIT		1:20	A2	WDJA	26.11.2018
ARCHITECTS					
RENNER HAINKE WIRTH ZIRN ARCHITEKTEN & WESSEL DE JONGE ARCHITECTEN					
CONTENT					
PRINCIPLE EXISTING LOADING DOORS GROUND FLOOR					
PROJECT	AUTHOR	STAGE	DRAWING TYPE	VIEW	PLANNING AREA
SANTOS	RK	OMV	DET	D	GF
					HT140

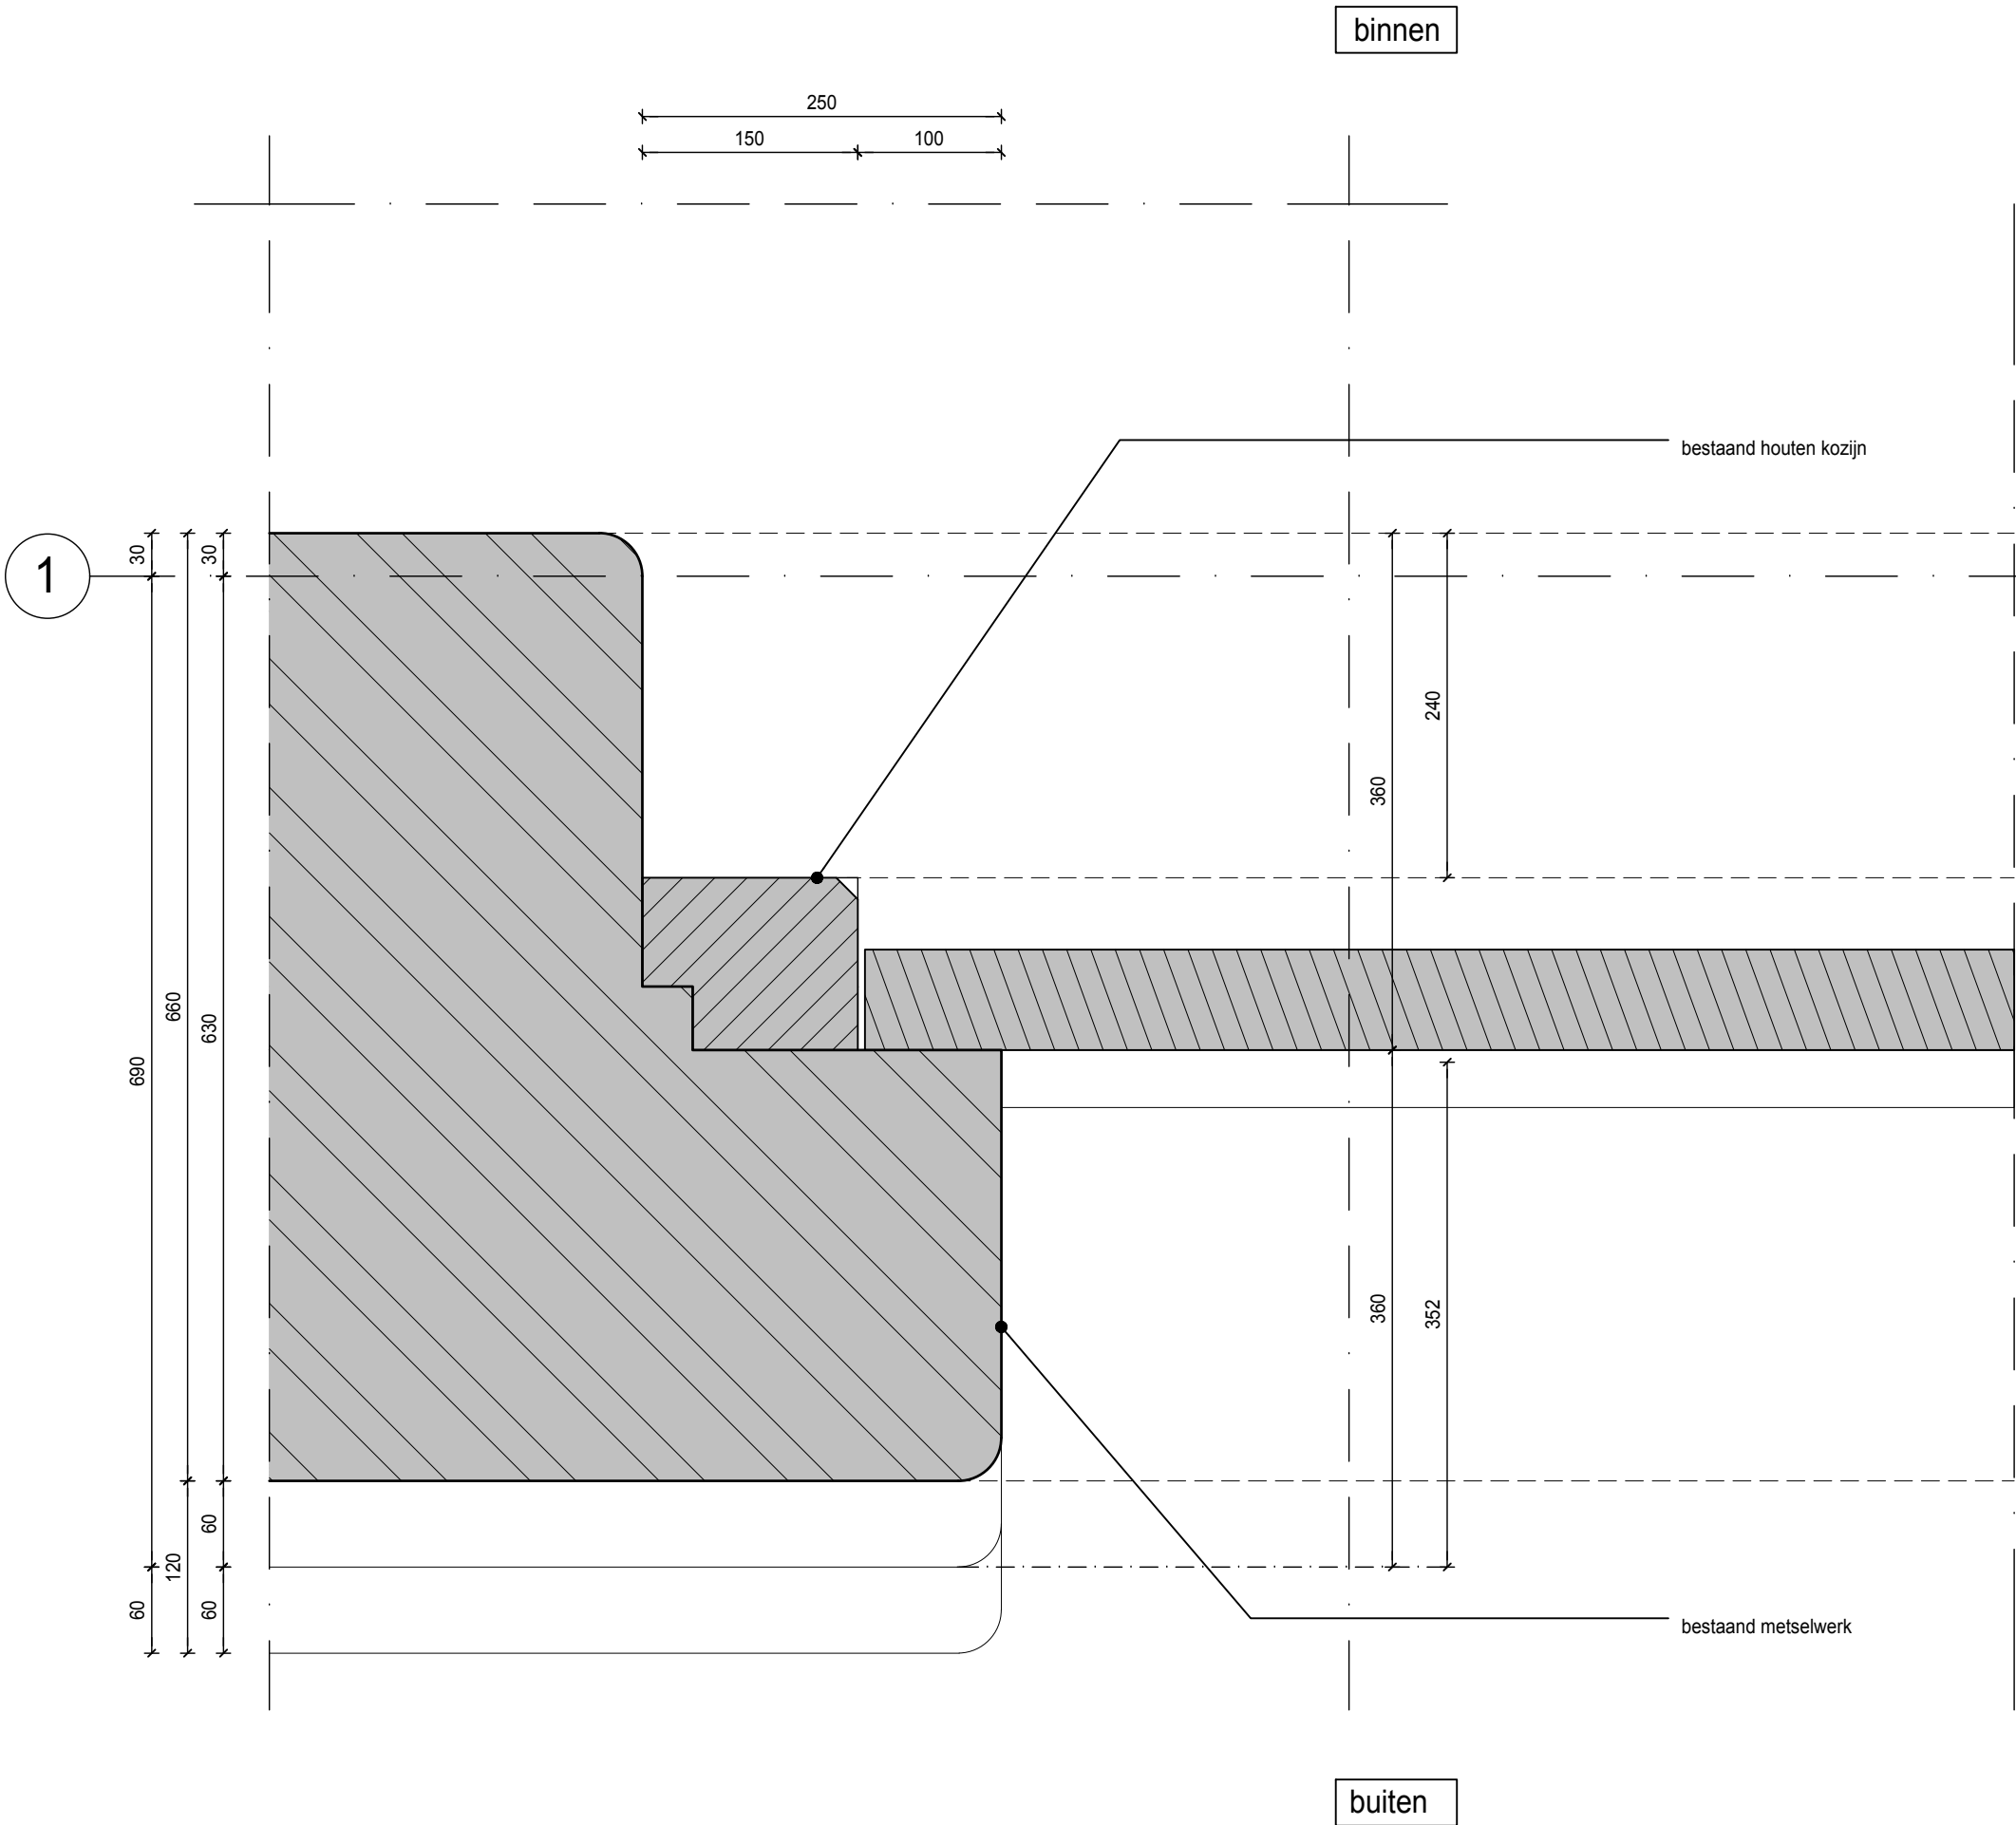

PROJECT stilwerk SANTOS rotterdam					
CLIENT stilwerk Große Elbstraße 68 22767 Hamburg Germany					
± 0.00= xxxxx m ü NN					
STAGE BUILDING PERMIT		SCALE 1:5	FORMAT A3	INITIALS WDJA	DATE 26.11.2018
ARCHITECTS RENNER HAINKE WIRTH ZIRN ARCHITEKTEN & WESSEL DE JONGE ARCHITECTEN					
CONTENT DETAIL HORIZONTAL EXISTING LOADING DOORS GROUND FLOOR					
PROJECT SANTOS	AUTHOR RK	STAGE OMV	DRAWING TYPE DET	VIEW D	PLANNING AREA GF
PLAN NUMBER HT141					

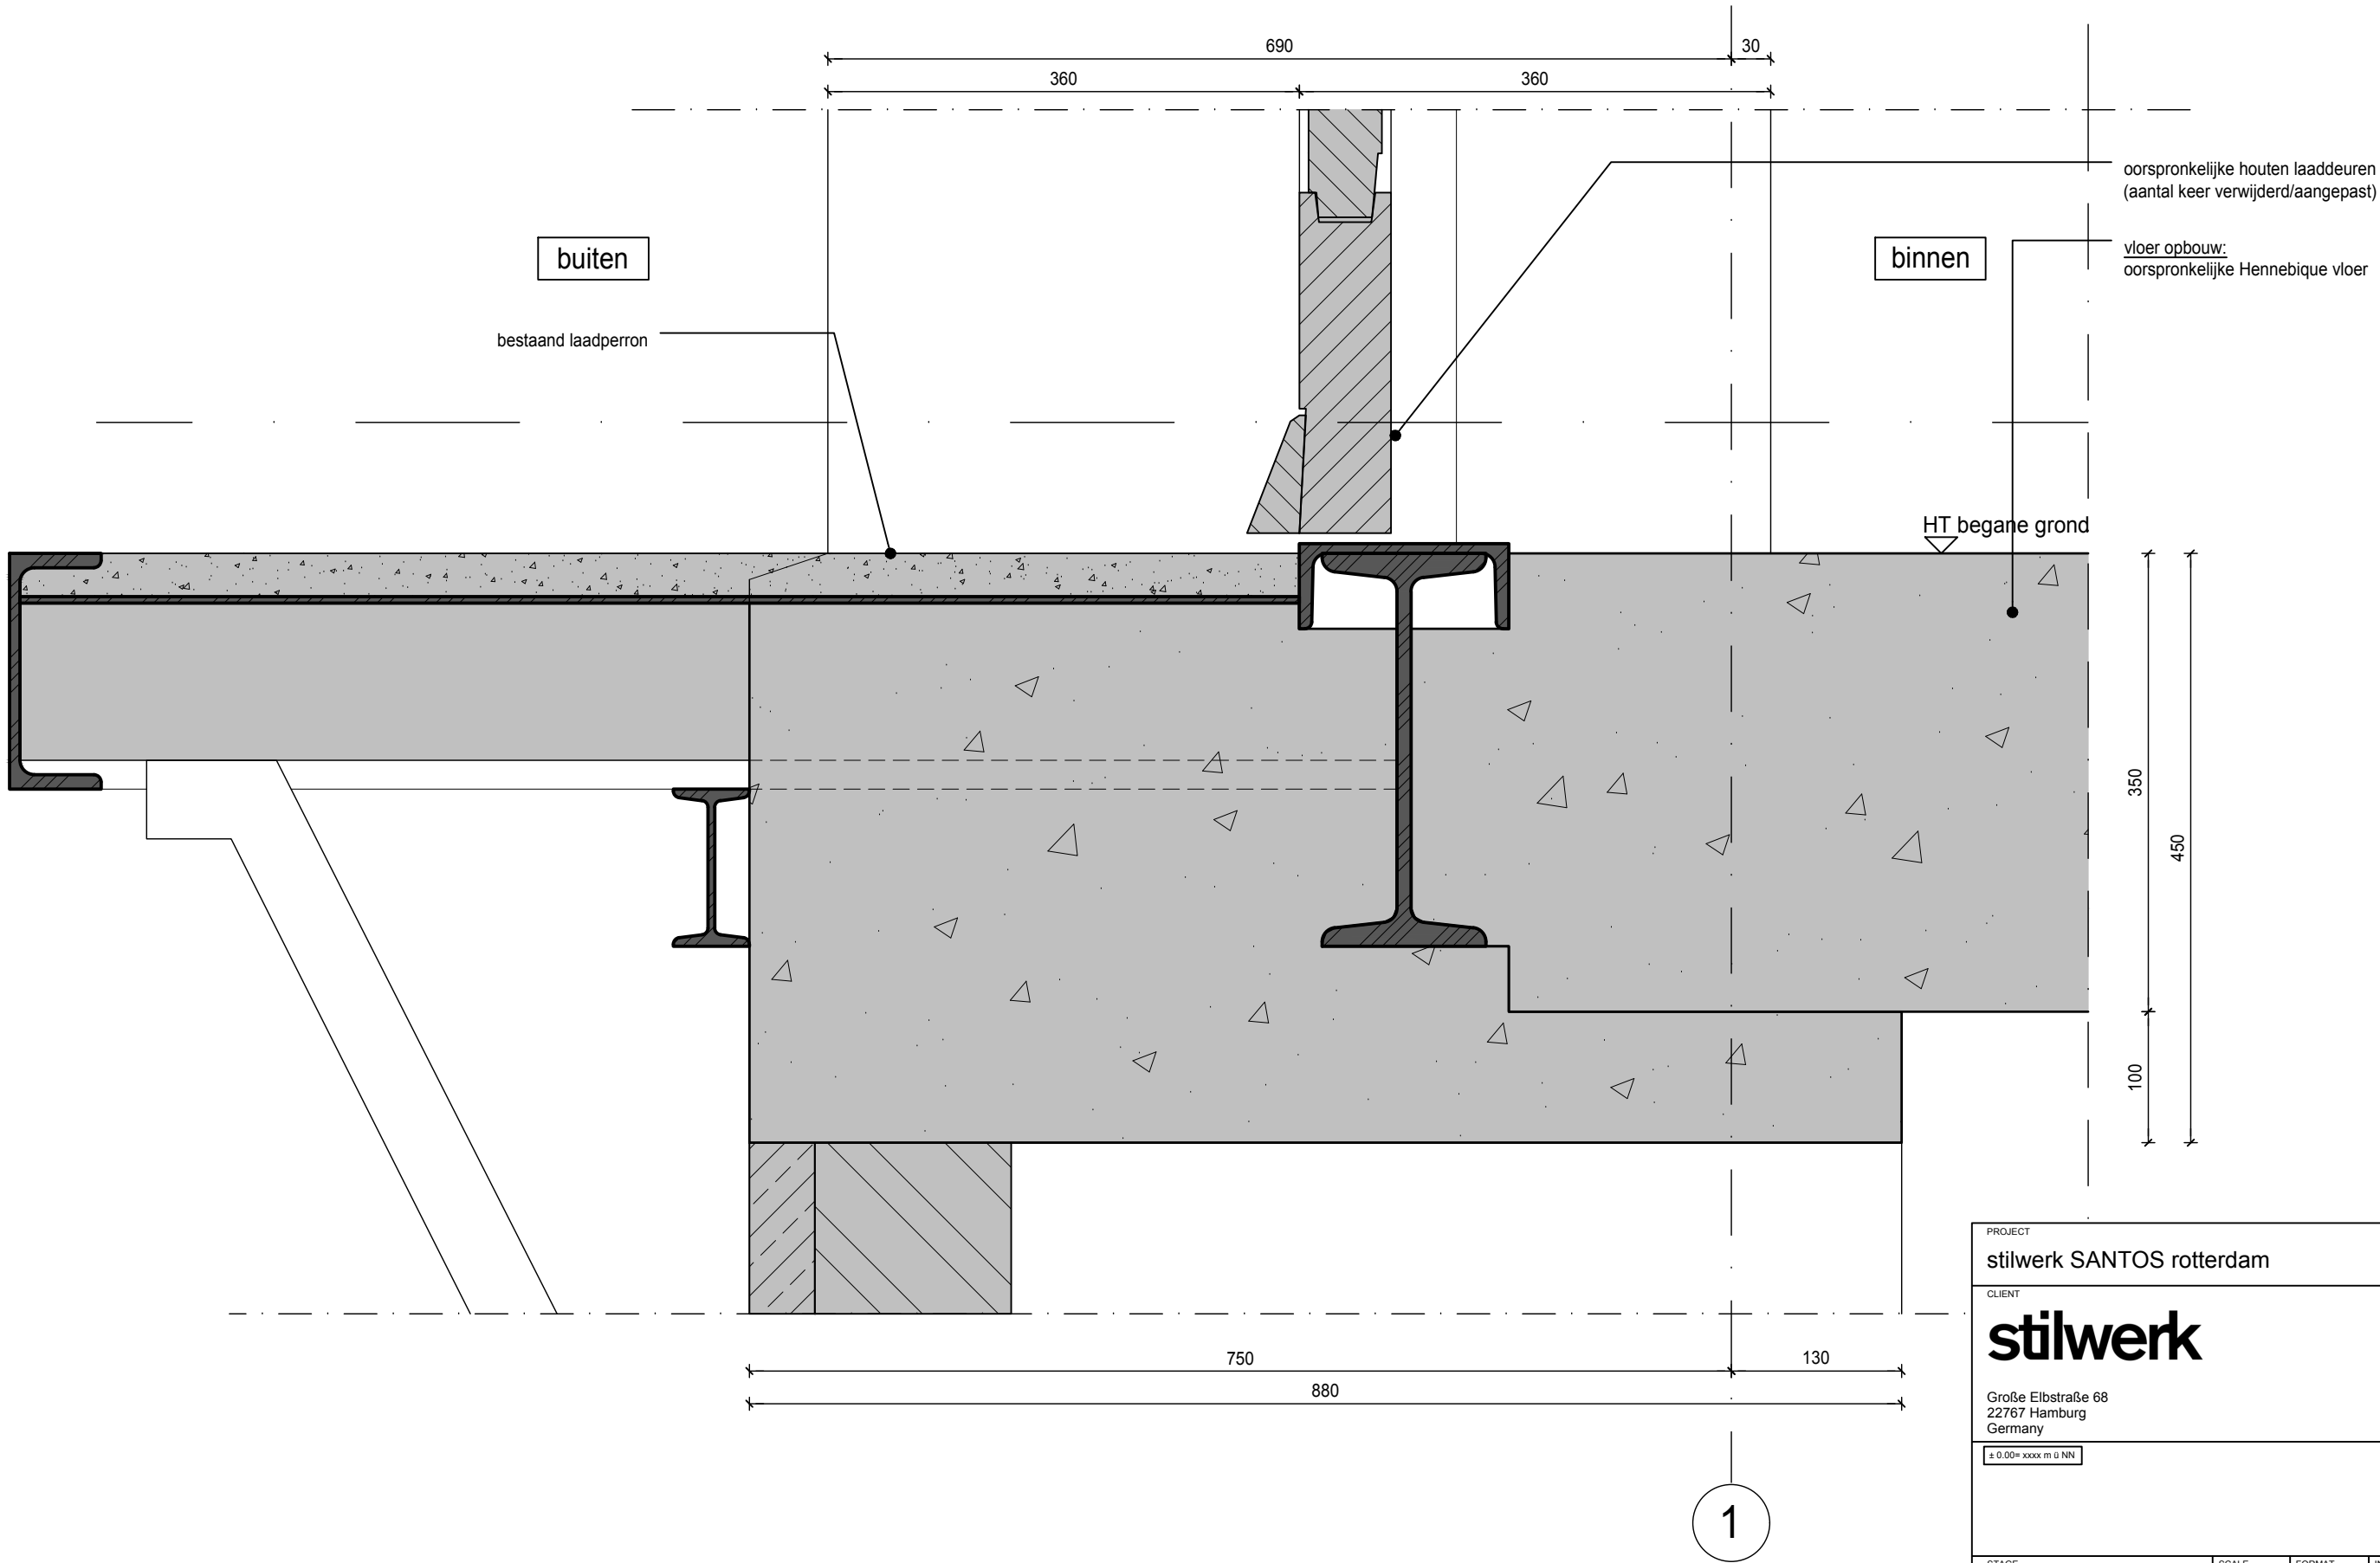

PROJECT stilwerk SANTOS rotterdam				
CLIENT stilwerk Große Elbstraße 68 22767 Hamburg Germany				
± 0.00= xxxxx m ü NN				
STAGE BUILDING PERMIT	SCALE 1:5	FORMAT A3	INITIALS WDJA	DATE 26.11.2018
ARCHITECTS RENNER HAINKE WIRTH ZIRN ARCHITEKTEN & WESSEL DE JONGE ARCHITECTEN				
CONTENT DETAIL VERTICAL EXISTING LOADING DOORS GROUND FLOOR				
PROJECT SANTOS	AUTHOR RK	STAGE OMV	DRAWING TYPE DET	VIEW D
PLANNING AREA GF	PLAN NUMBER HT142			

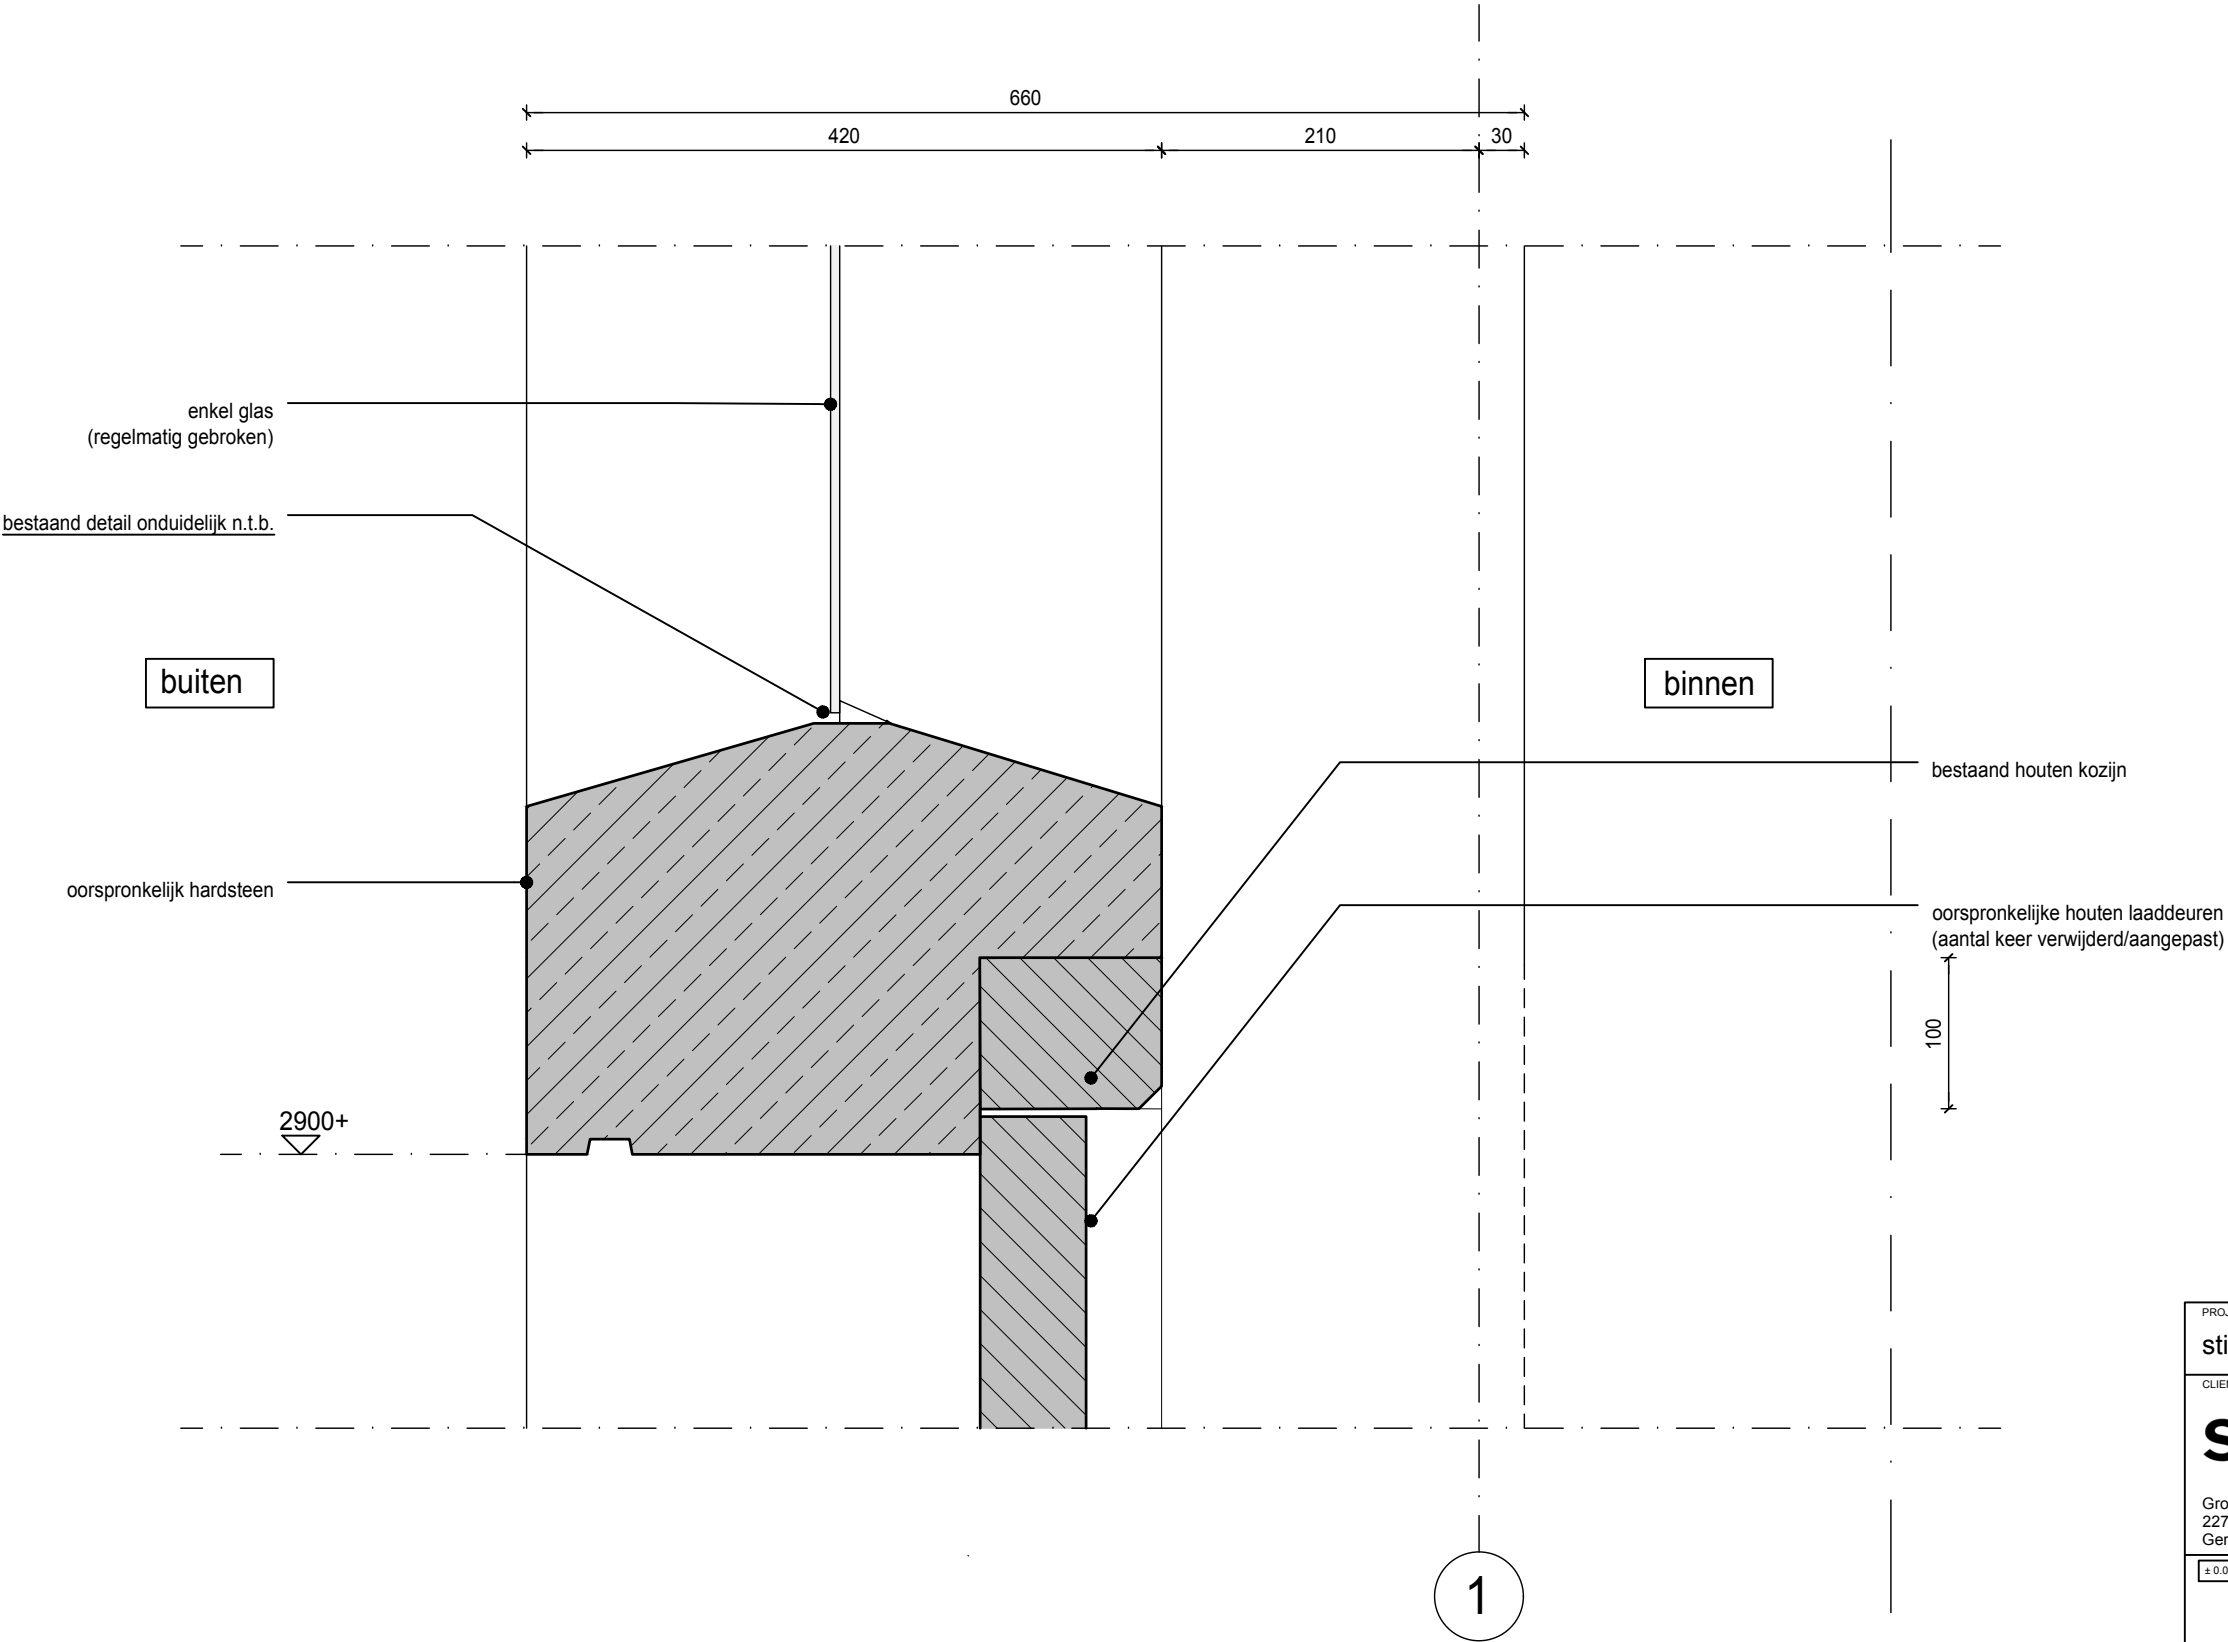

PROJECT stilwerk SANTOS rotterdam					
CLIENT stilwerk Große Elbstraße 68 22767 Hamburg Germany					
± 0.00= xxxxx m ü NN					
STAGE BUILDING PERMIT		SCALE 1:5	FORMAT A3	INITIALS WDJA	DATE 26.11.2018
ARCHITECTS RENNER HAINKE WIRTH ZIRN ARCHITEKTEN & WESSEL DE JONGE ARCHITECTEN					
CONTENT DETAIL VERTICAL EXISTING LOADING DOORS GROUND FLOOR					
PROJECT SANTOS	AUTHOR RK	STAGE OMV	DRAWING TYPE DET	VIEW D	PLANNING AREA GF
					PLAN NUMBER HT143