


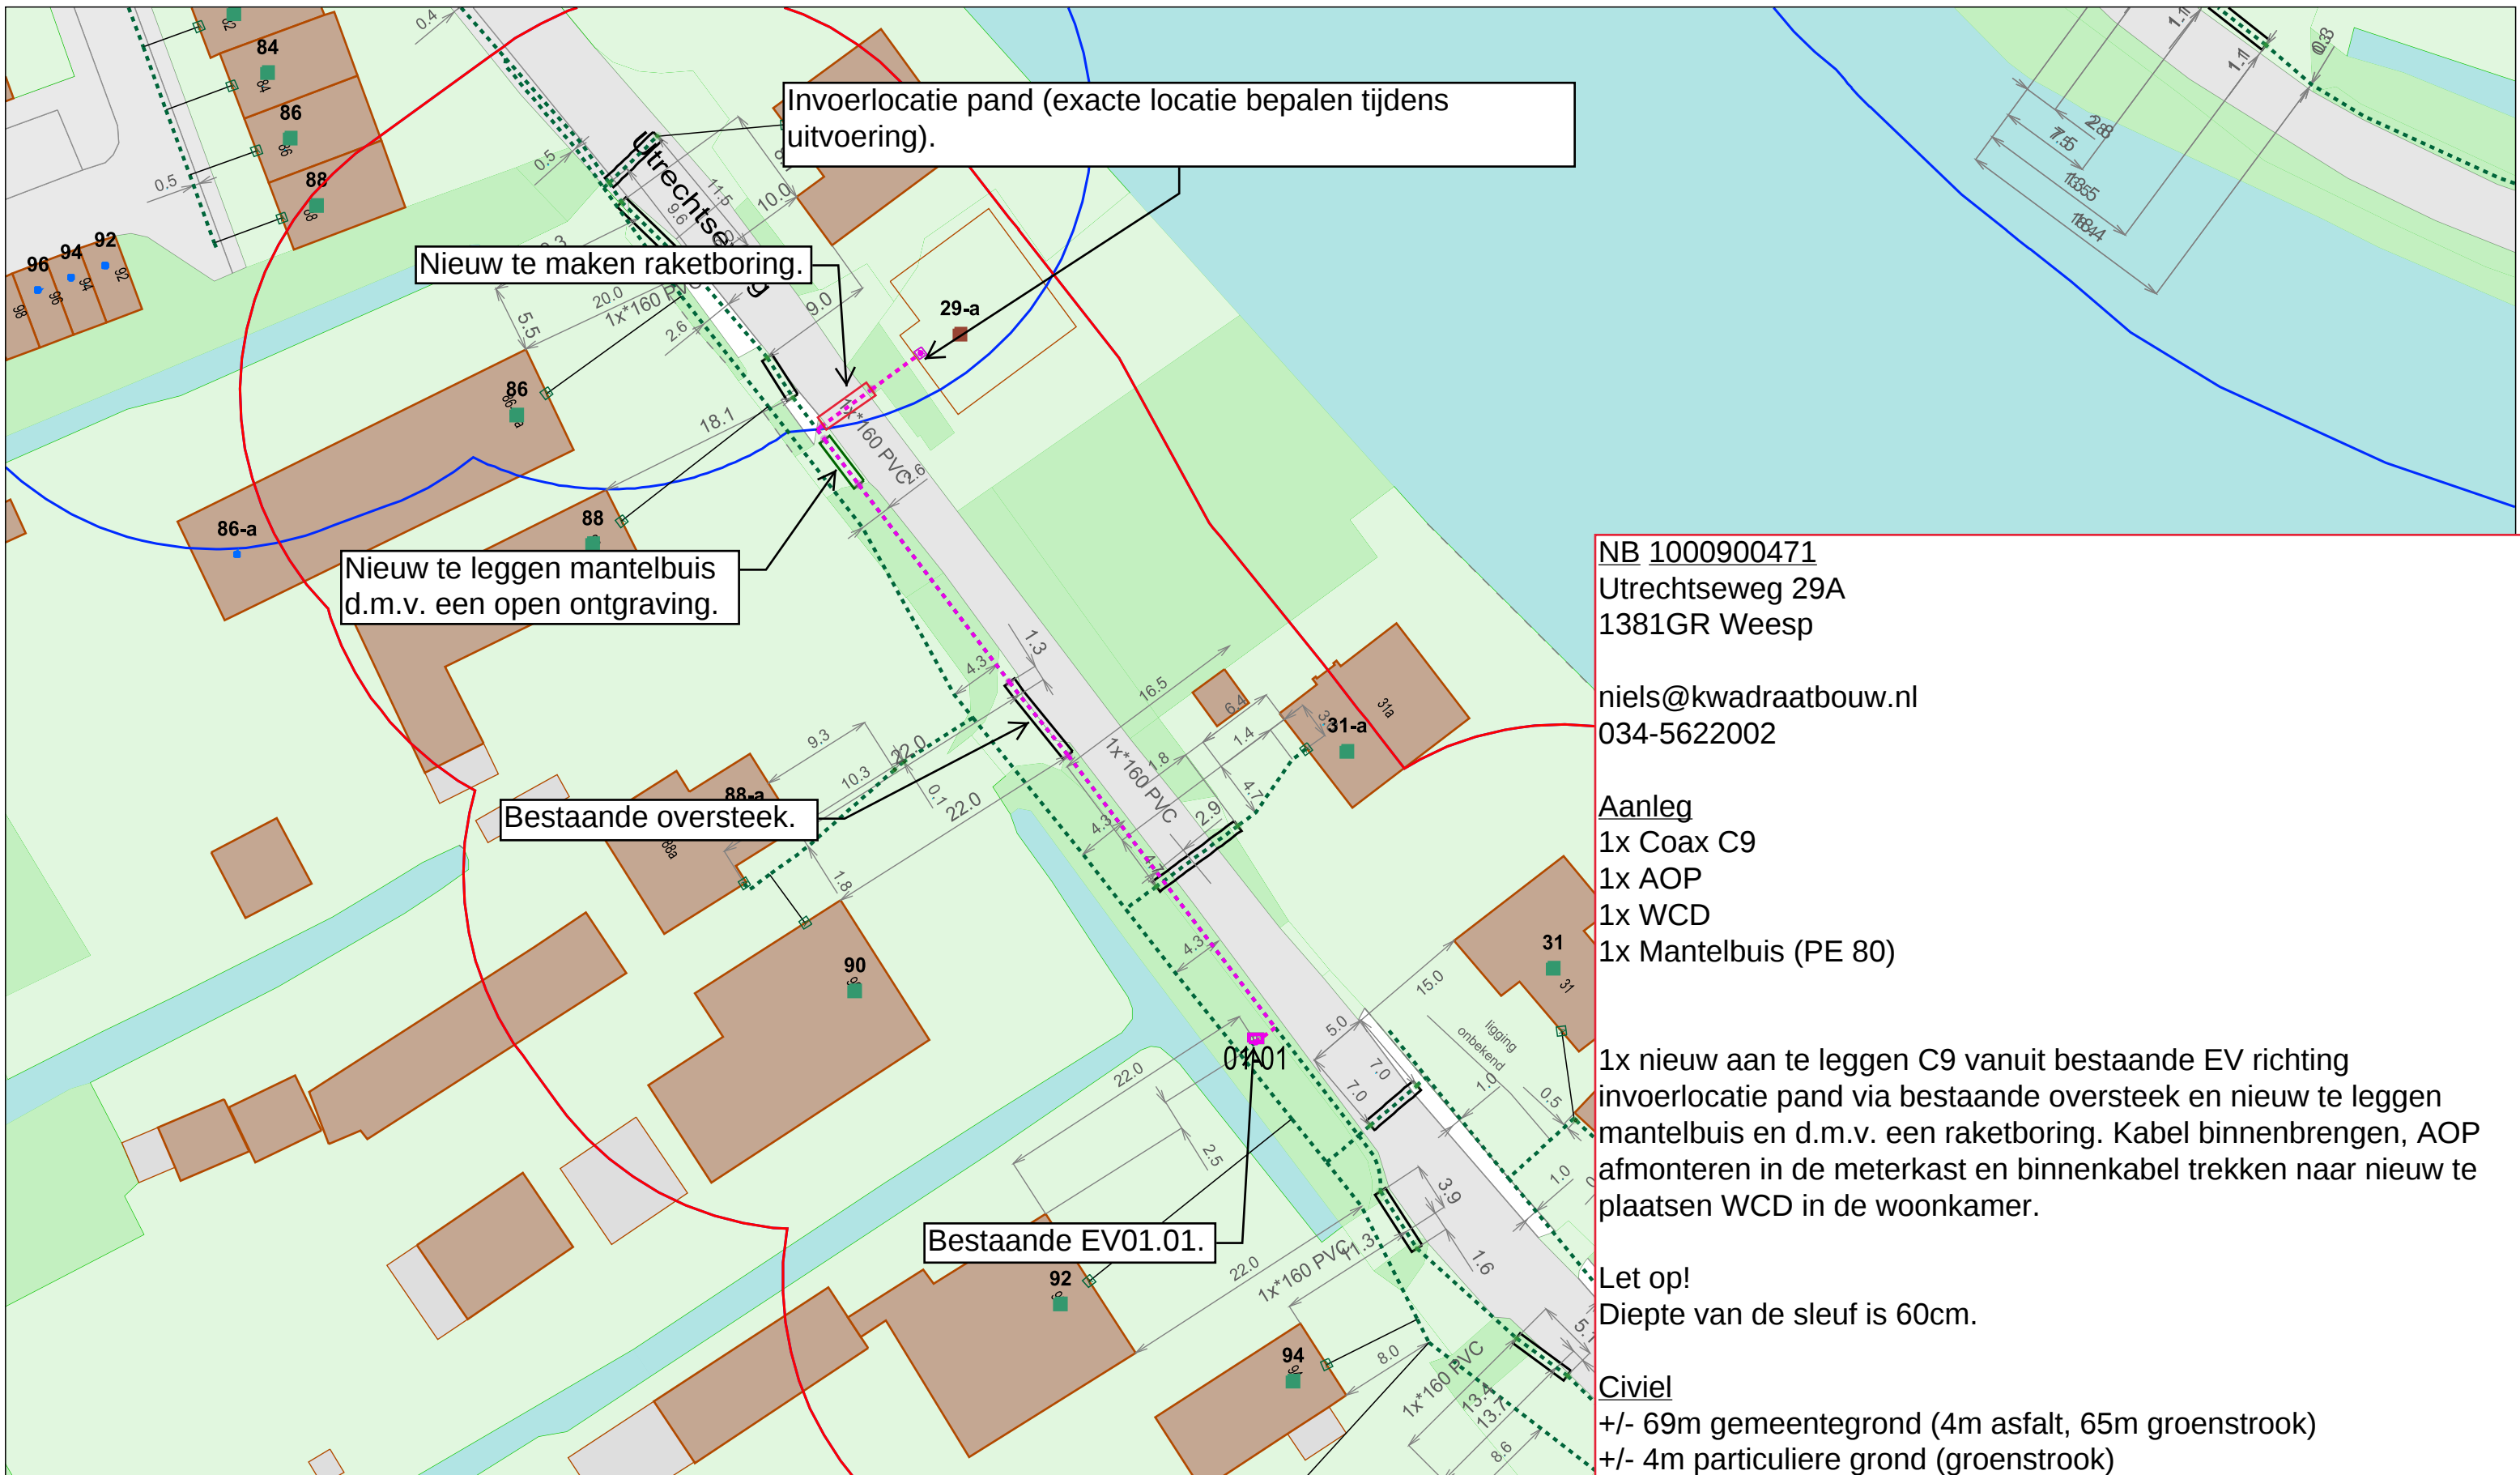

Invoerlocatie pand (exacte locatie bepalen tijdens uitvoering).

Nieuw te maken raketboring.

Nieuw te leggen mantelbuis d.m.v. een open ontgraving.

Bestaande oversteek.

Bestaande EV01.01.

NB 1000900471
Utrechtseweg 29A
1381GR Weesp

niels@kwadraatbouw.nl
034-5622002

Aanleg
1x Coax C9
1x AOP
1x WCD
1x Mantelbuis (PE 80)

1x nieuw aan te leggen C9 vanuit bestaande EV richting invoerlocatie pand via bestaande oversteek en nieuw te leggen mantelbuis en d.m.v. een raketboring. Kabel binnenbrengen, AOP afmonteren in de meterkast en binnenkabel trekken naar nieuw te plaatsen WCD in de woonkamer.

Let op!
Diepte van de sleuf is 60cm.

Civiel
+/- 69m gemeentegrond (4m asfalt, 65m groenstrook)
+/- 4m particuliere grond (groenstrook)



Legenda

- Terminal Enclosure.Location - RF-Cabinet
- Access Point.Location
- Point Of Interest.Location General
- Point Of Interest.Location Splice
- Underground Route.Internal Route Act.
- Underground Route.Route Active
- Underground Route.Route Inactive
- UPC Dimensioning.Lijn
- UPC Dimensioning.Punt
- Address.Location
- Address.Location - 3
- Address.Location - 6
- scheiding.lijngeometrie2d_rh0

Title:

Project Name: 1000900471

XY: (132168.24 m, 479087.09 m)

Schaal: 1:500 User: sgopal

Plotdatum: 12/08/2019

Size: A3

