




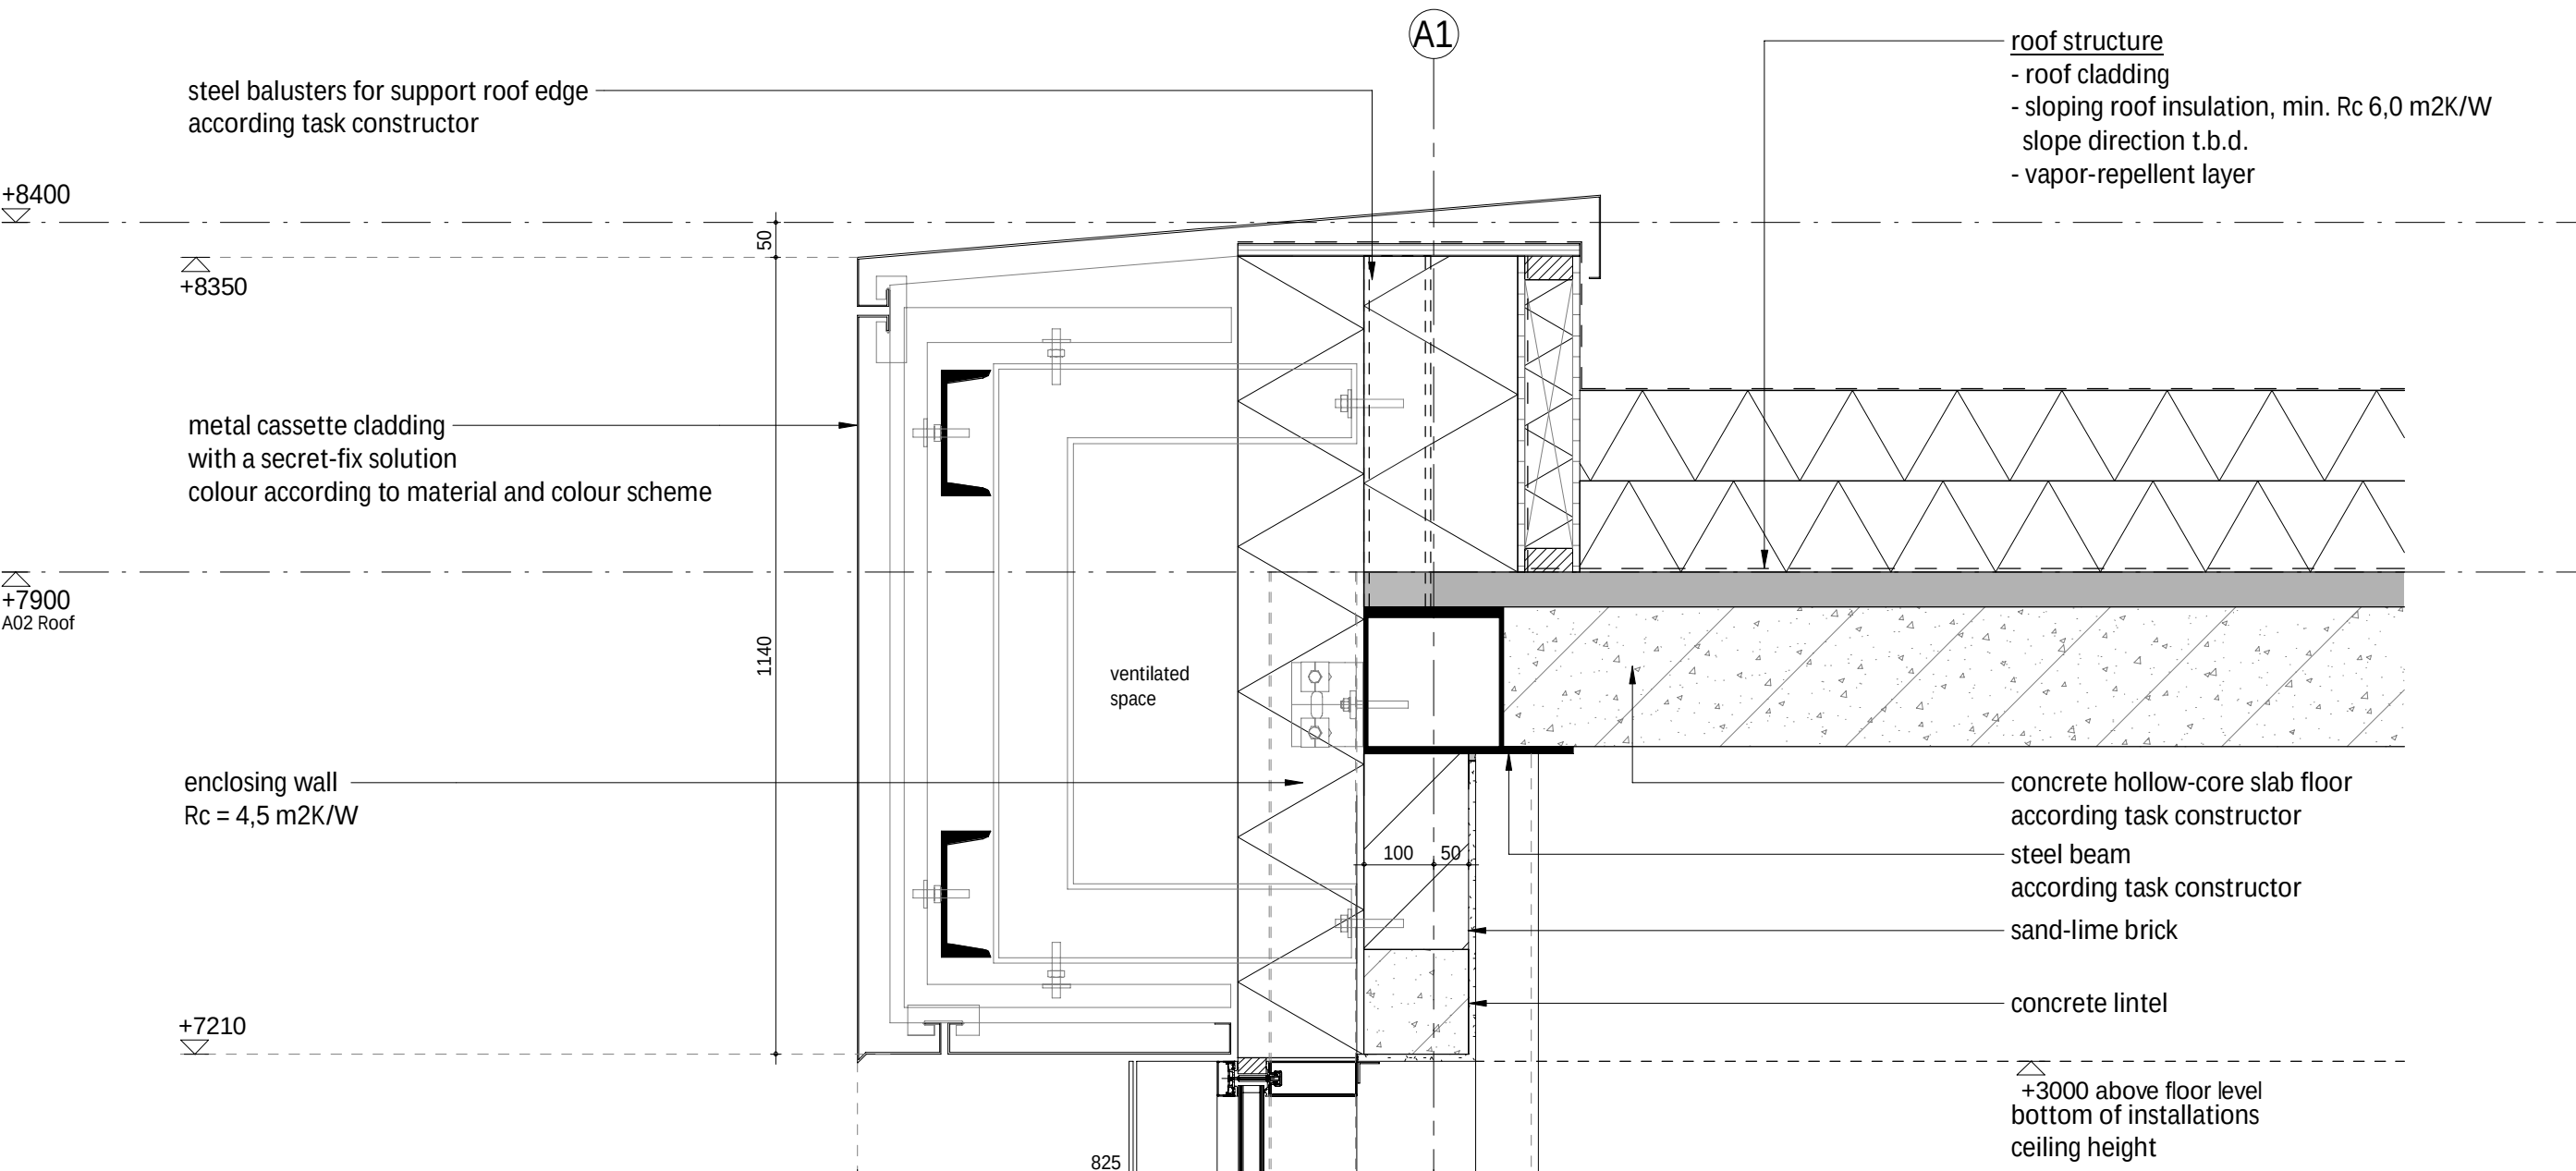


V403

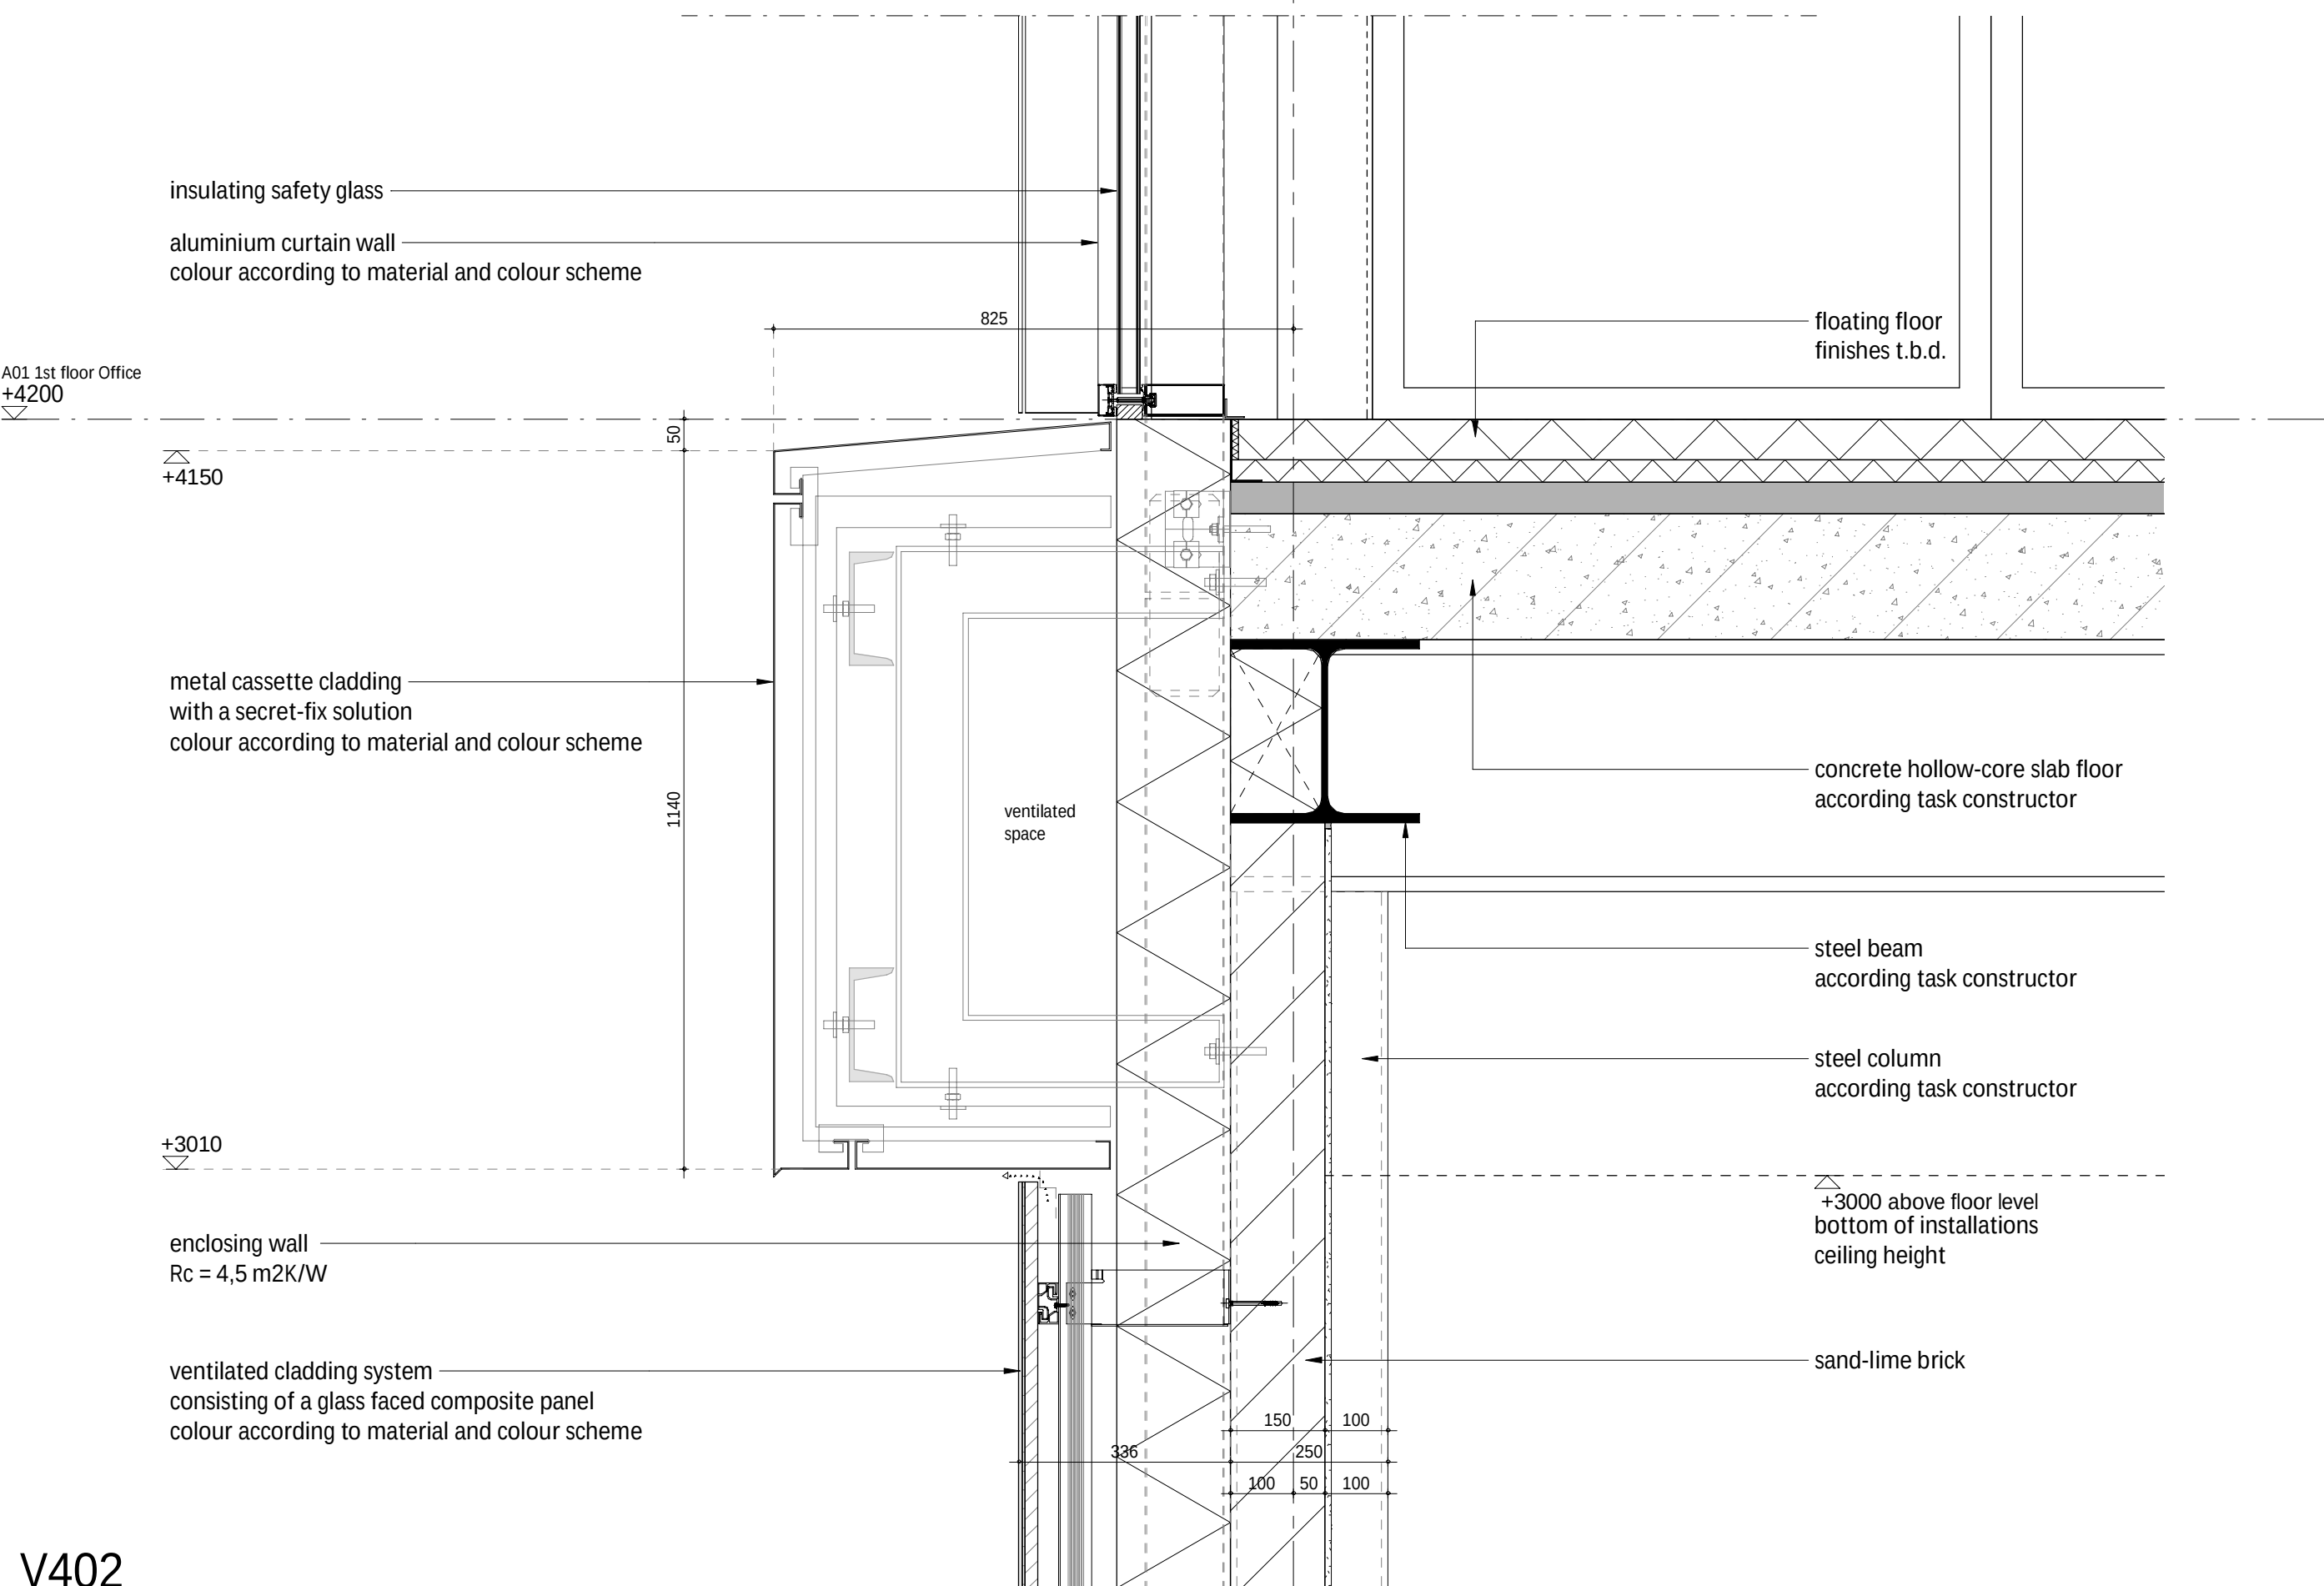


V402

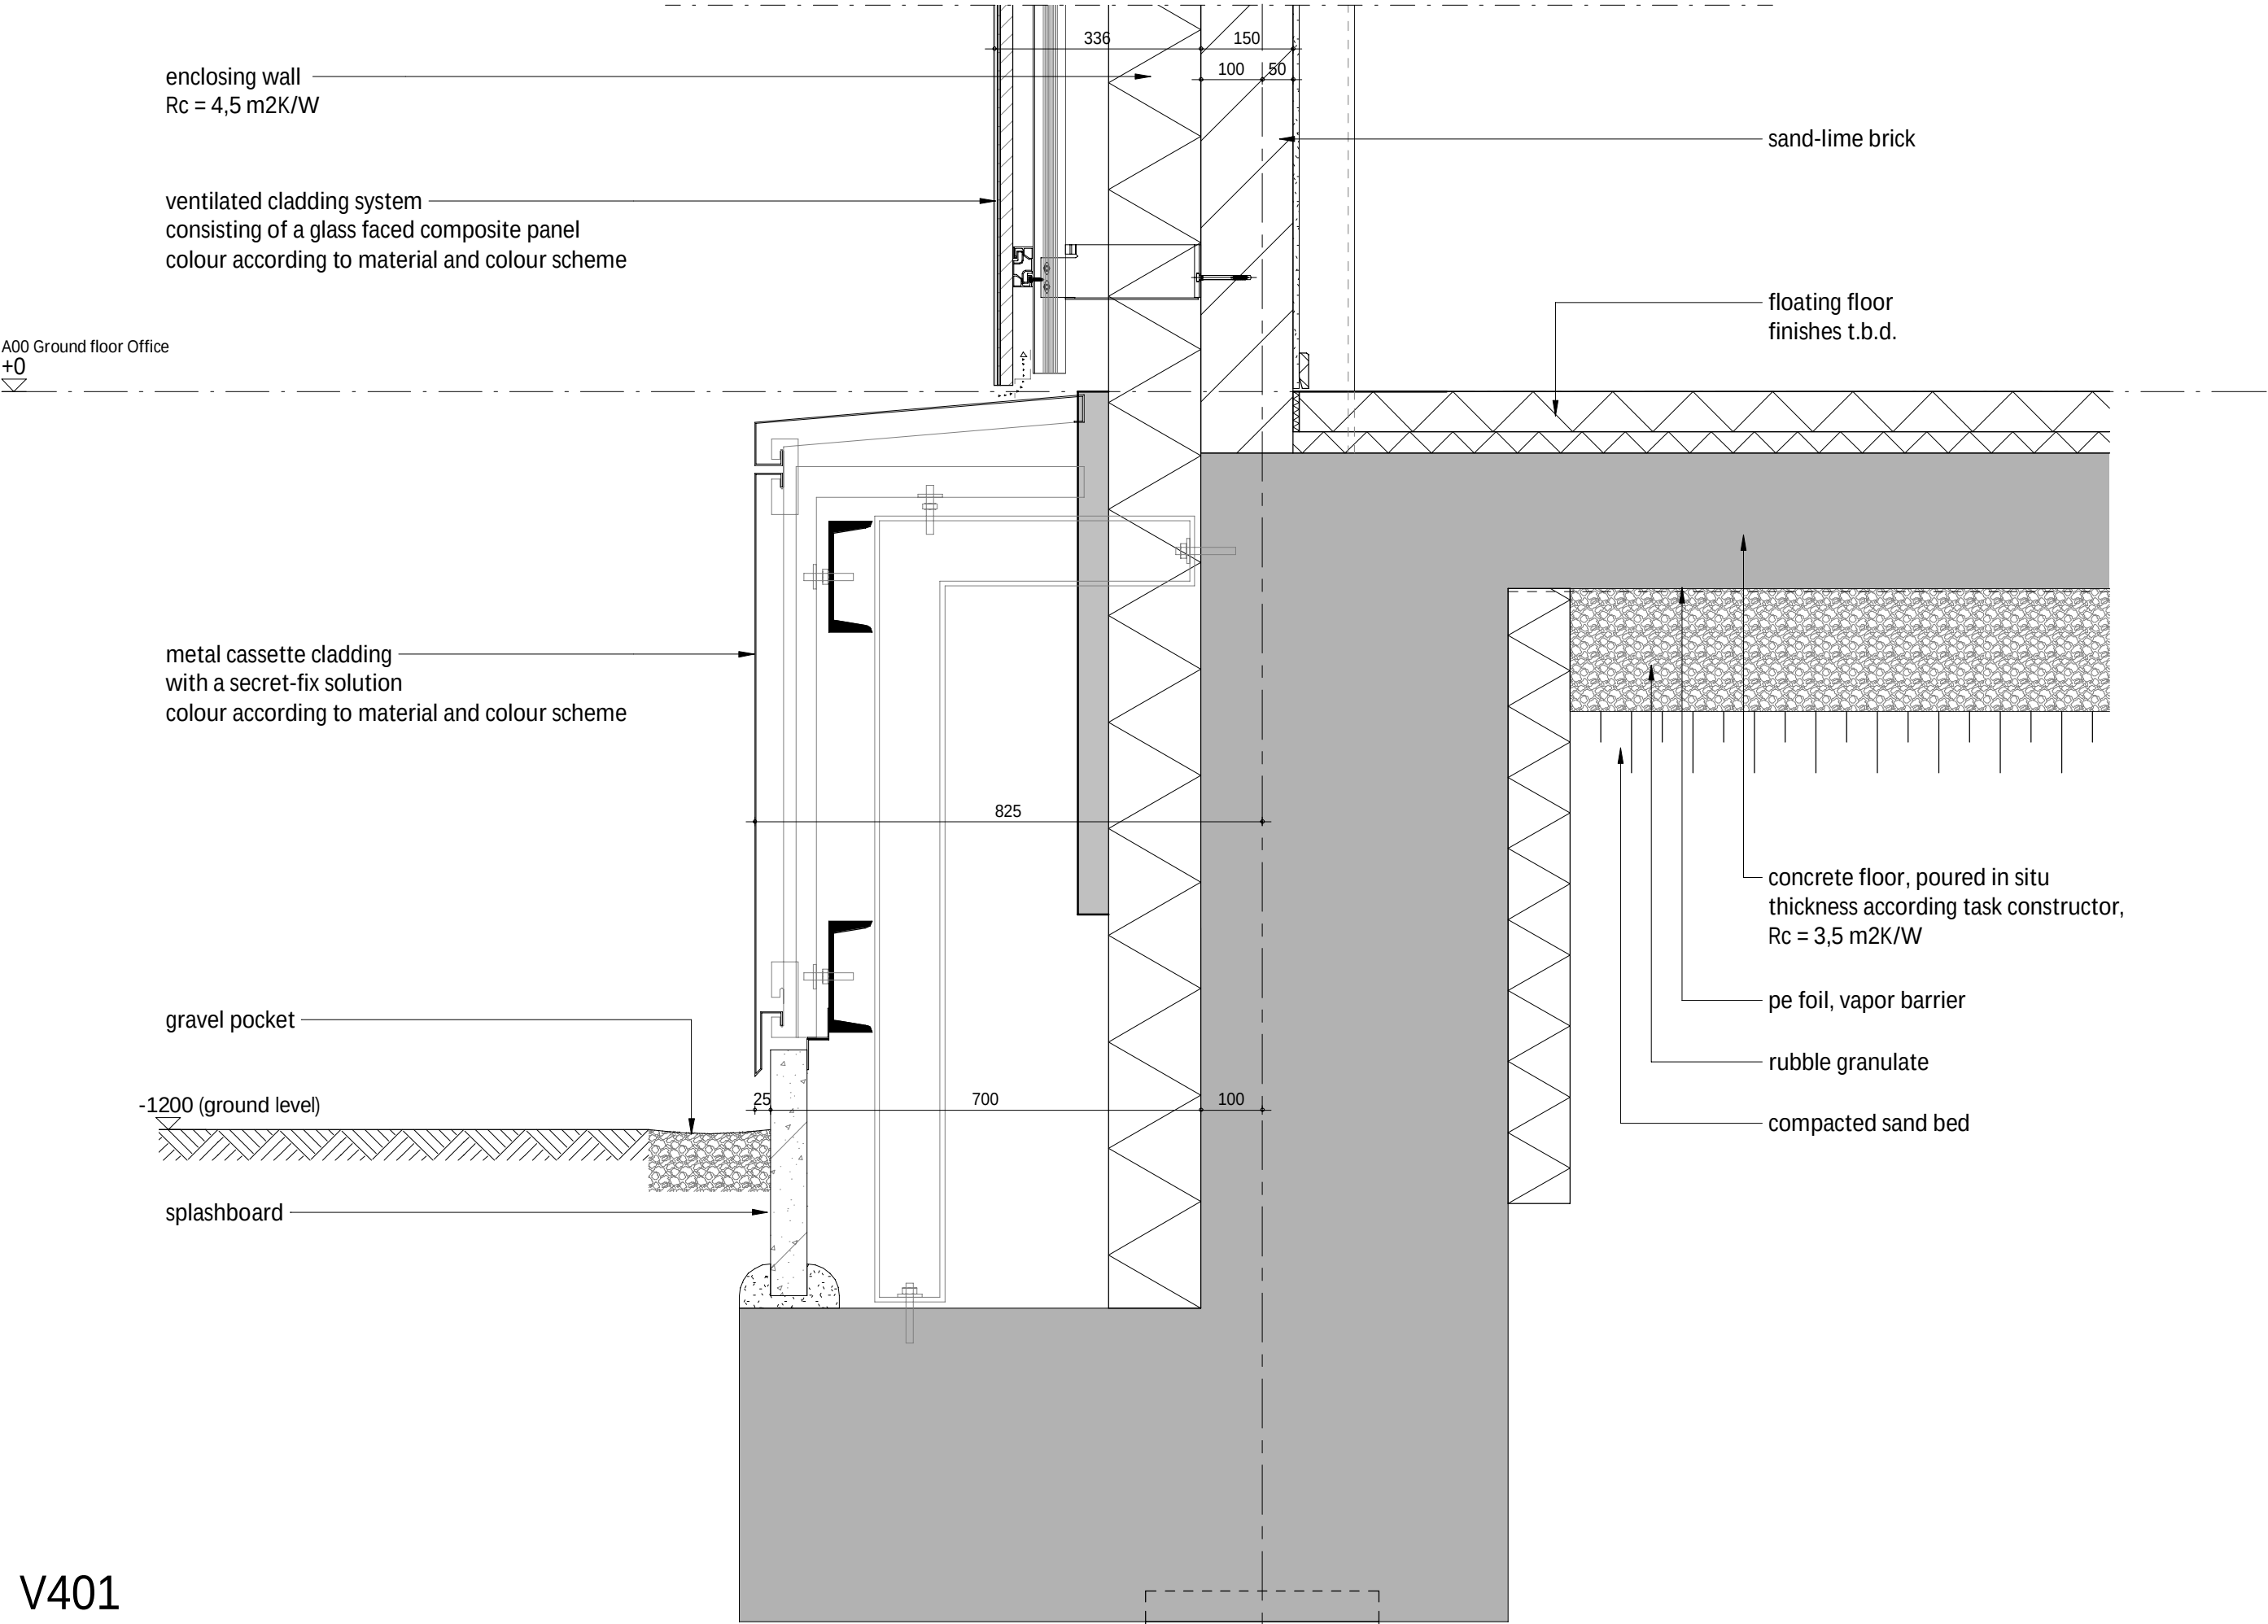


V401

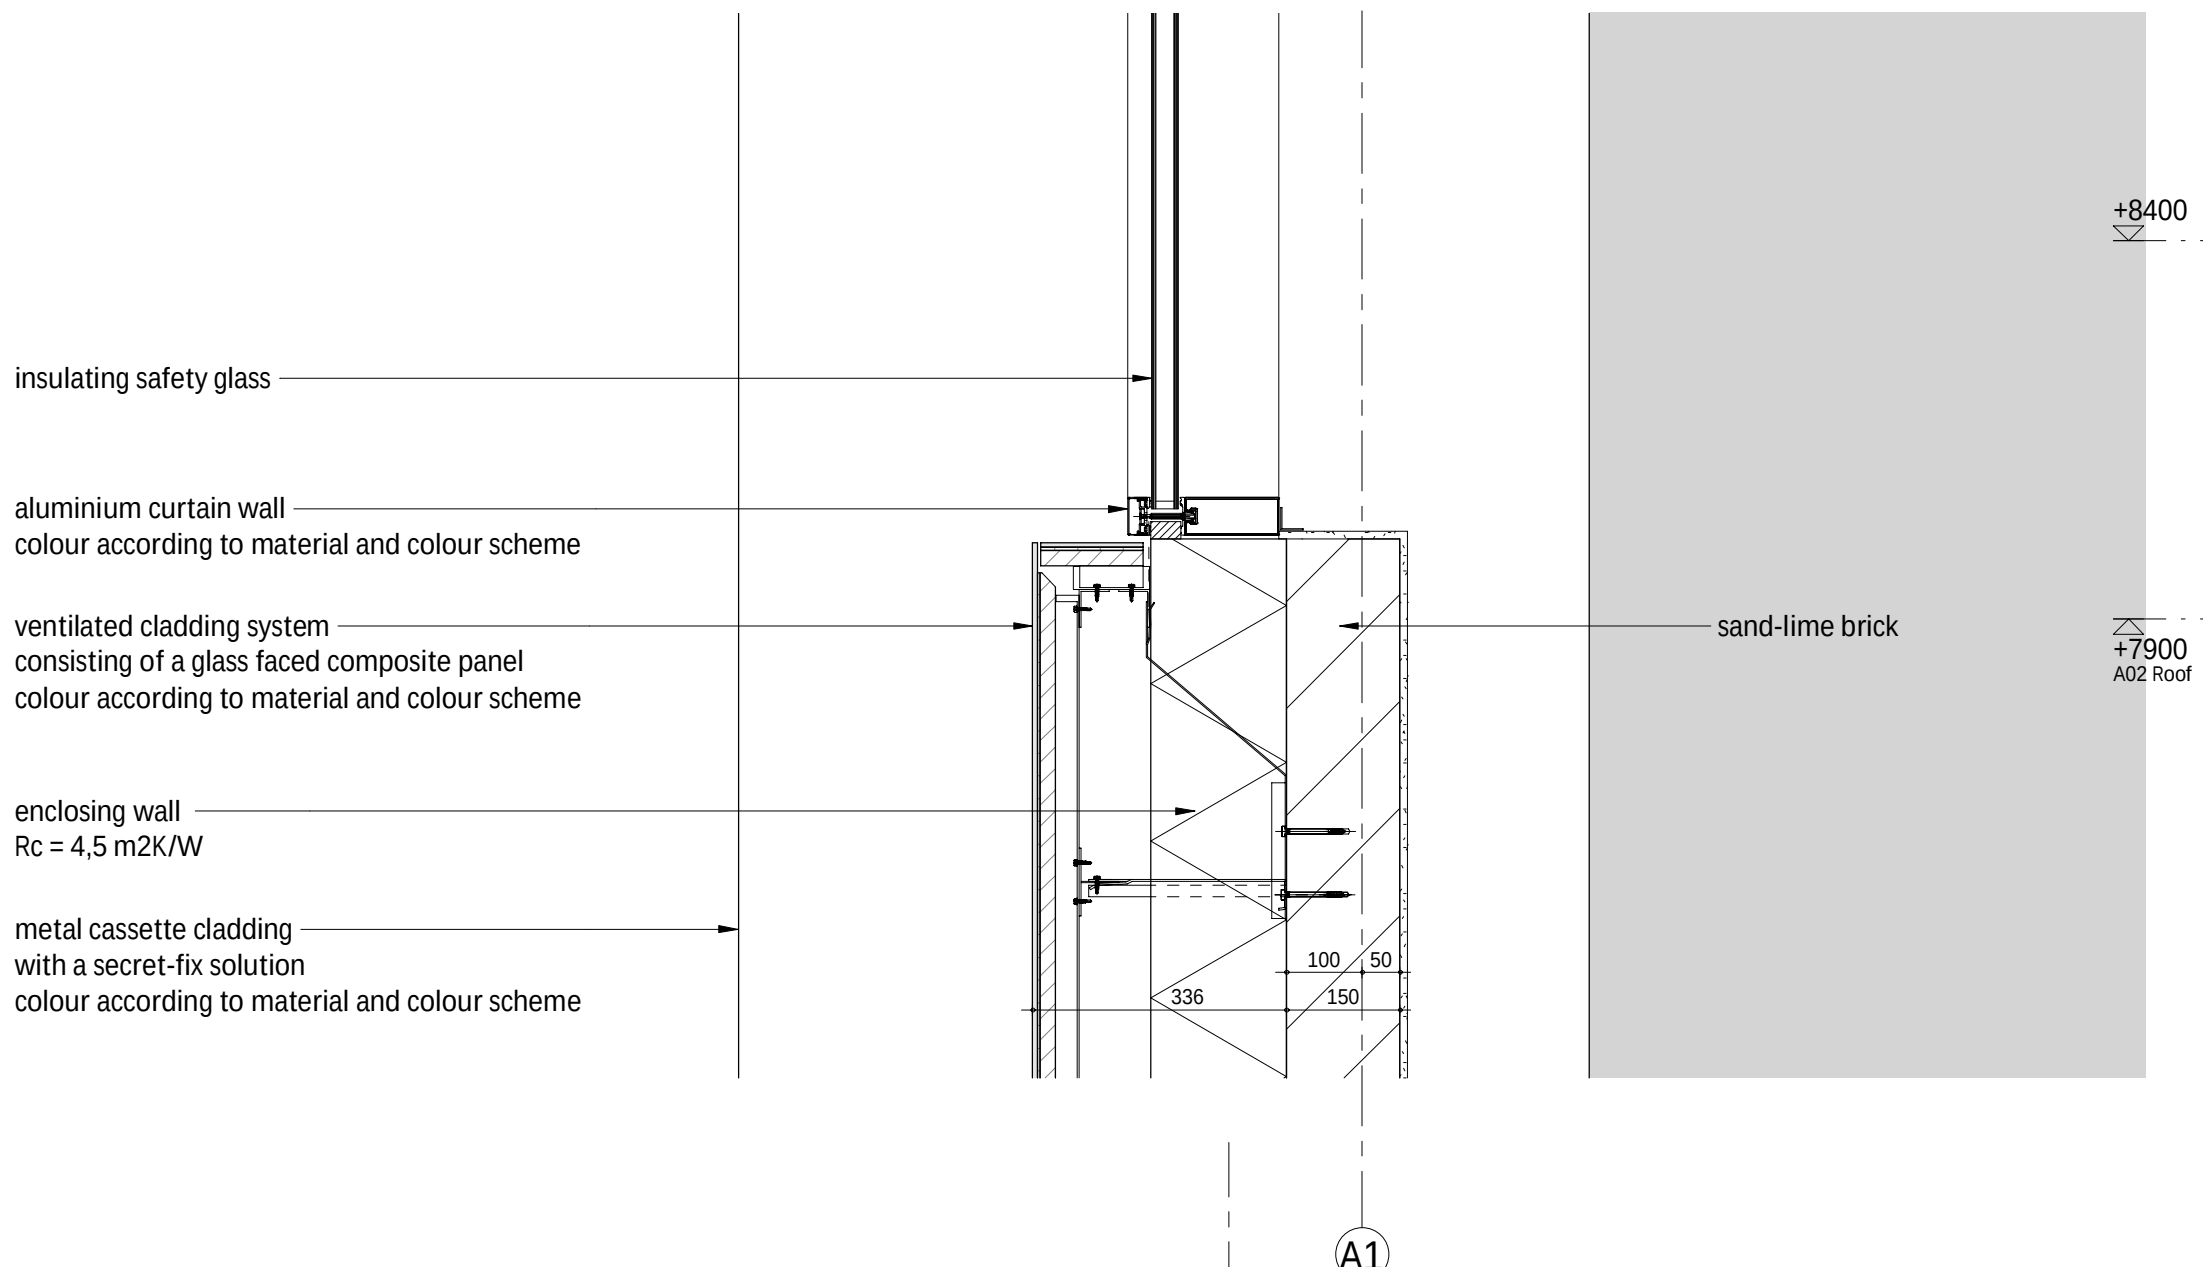


H401

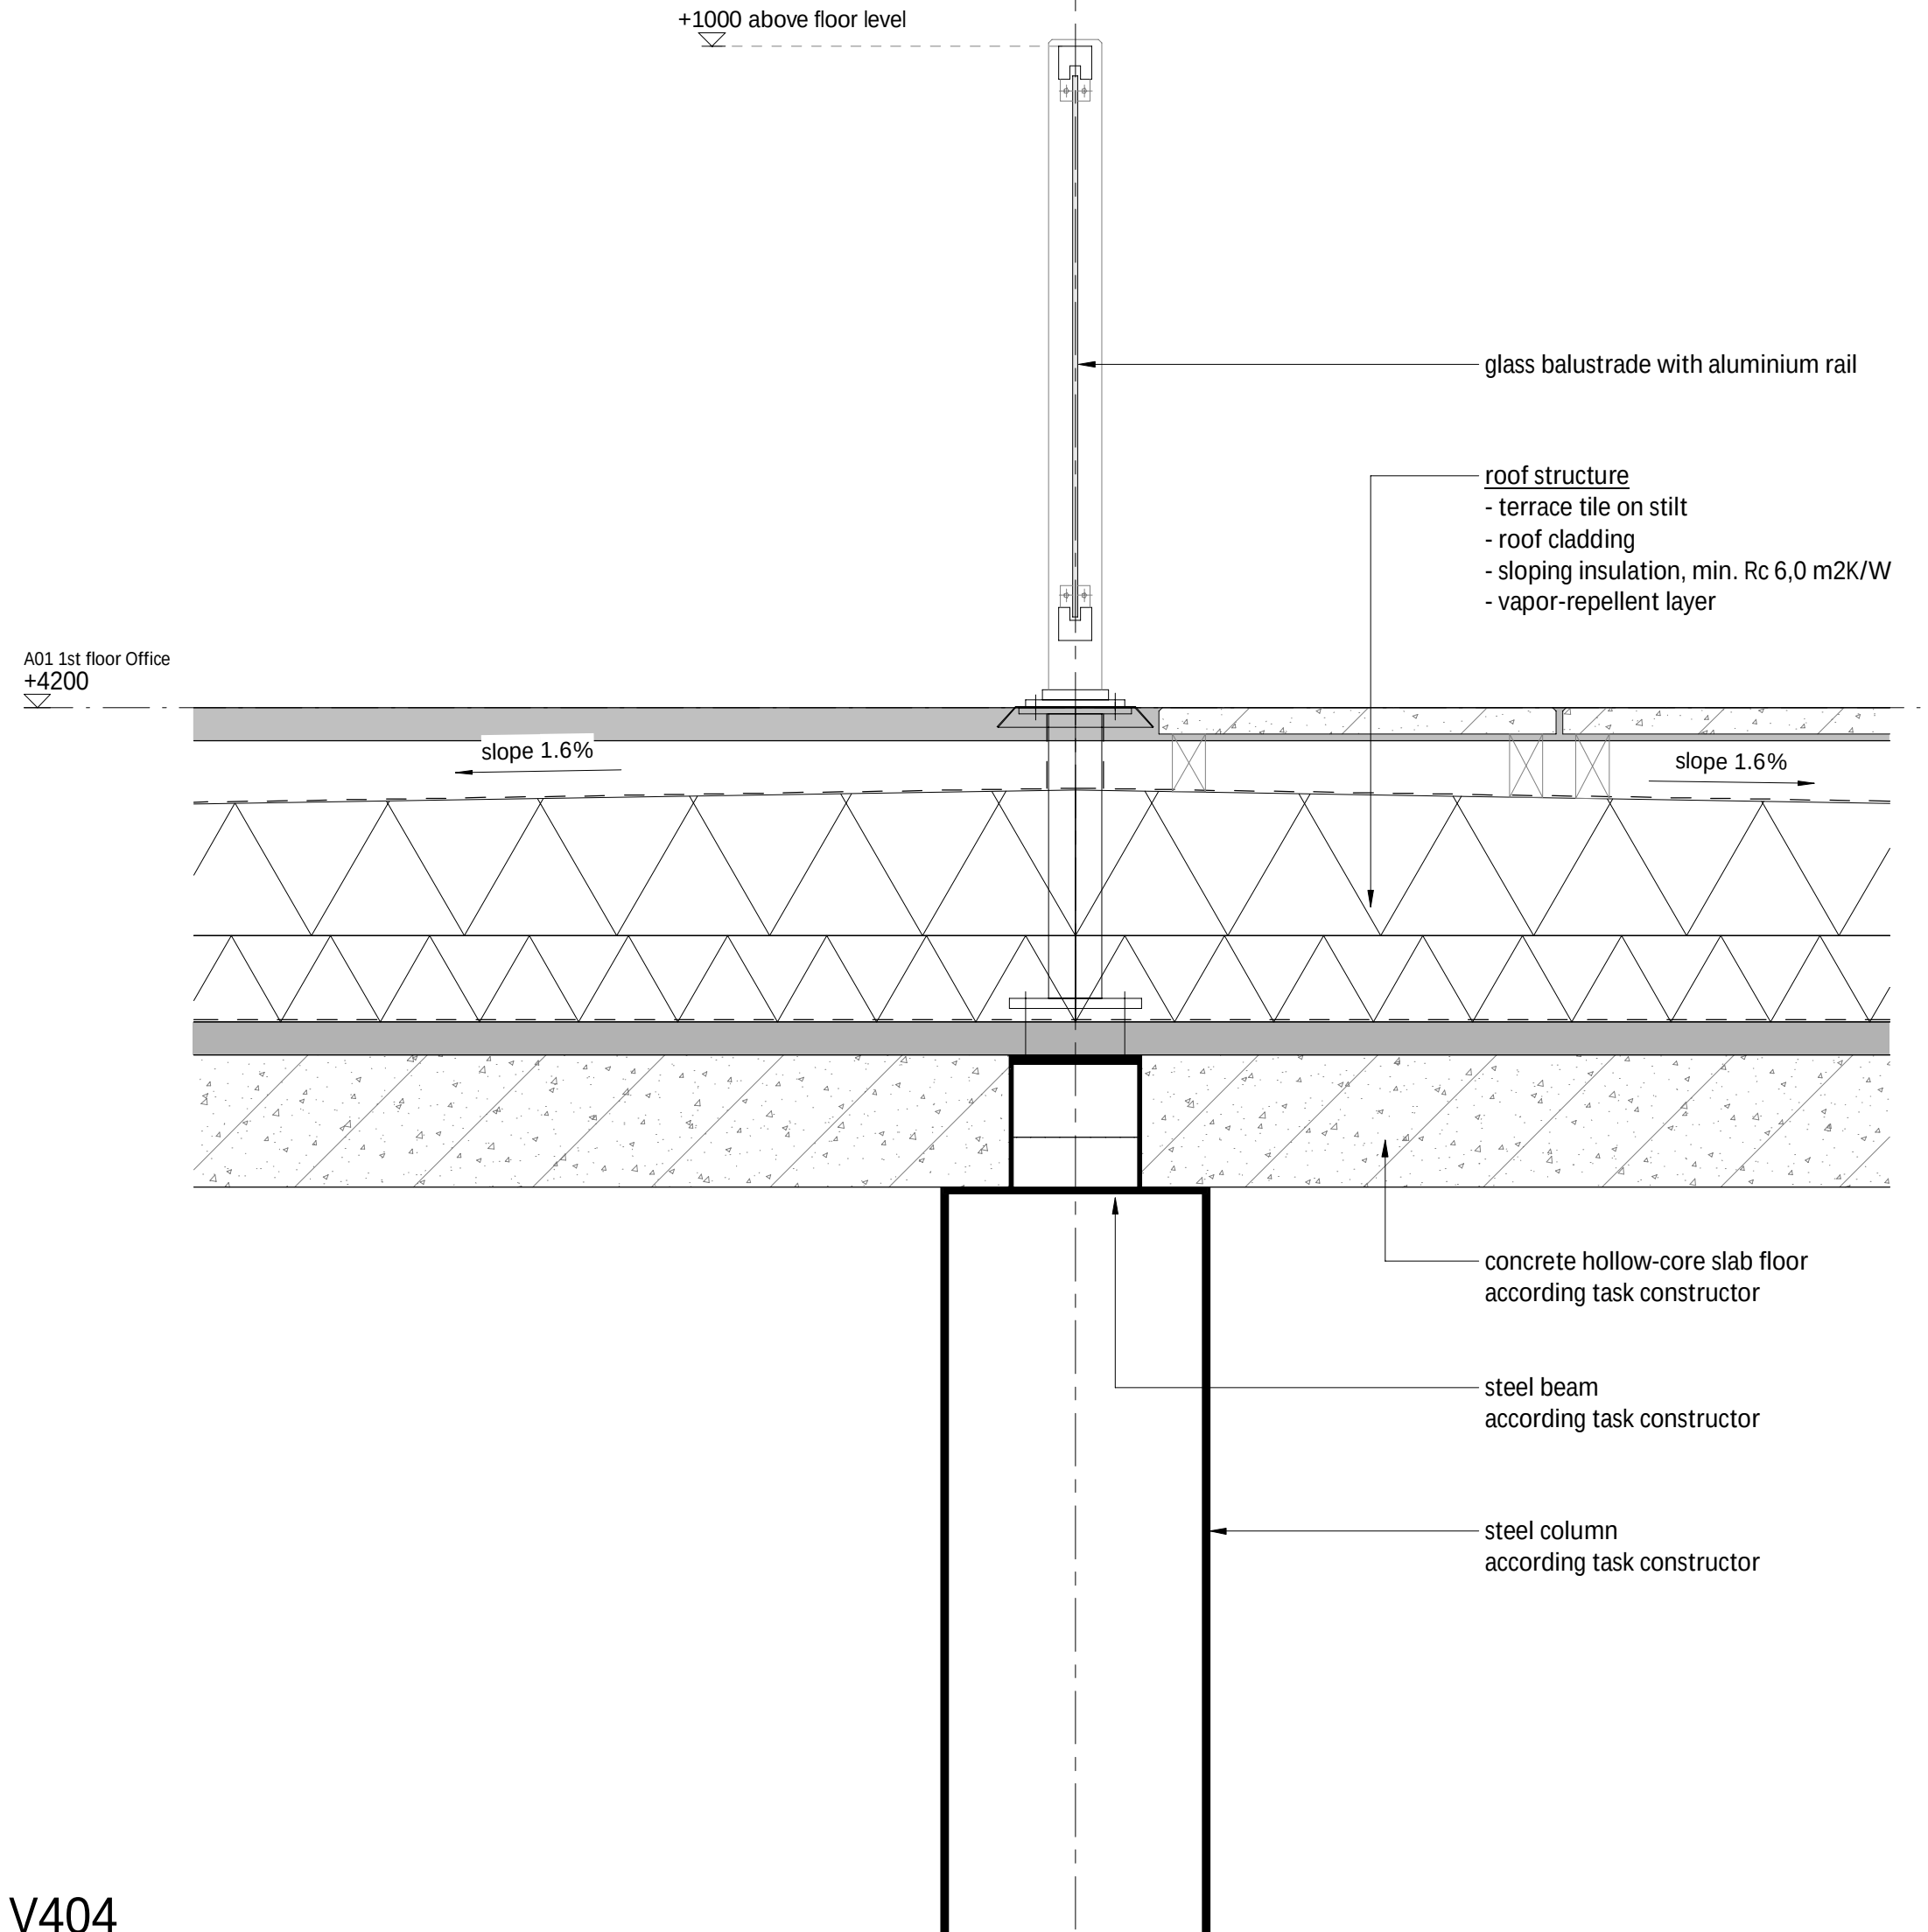


V404

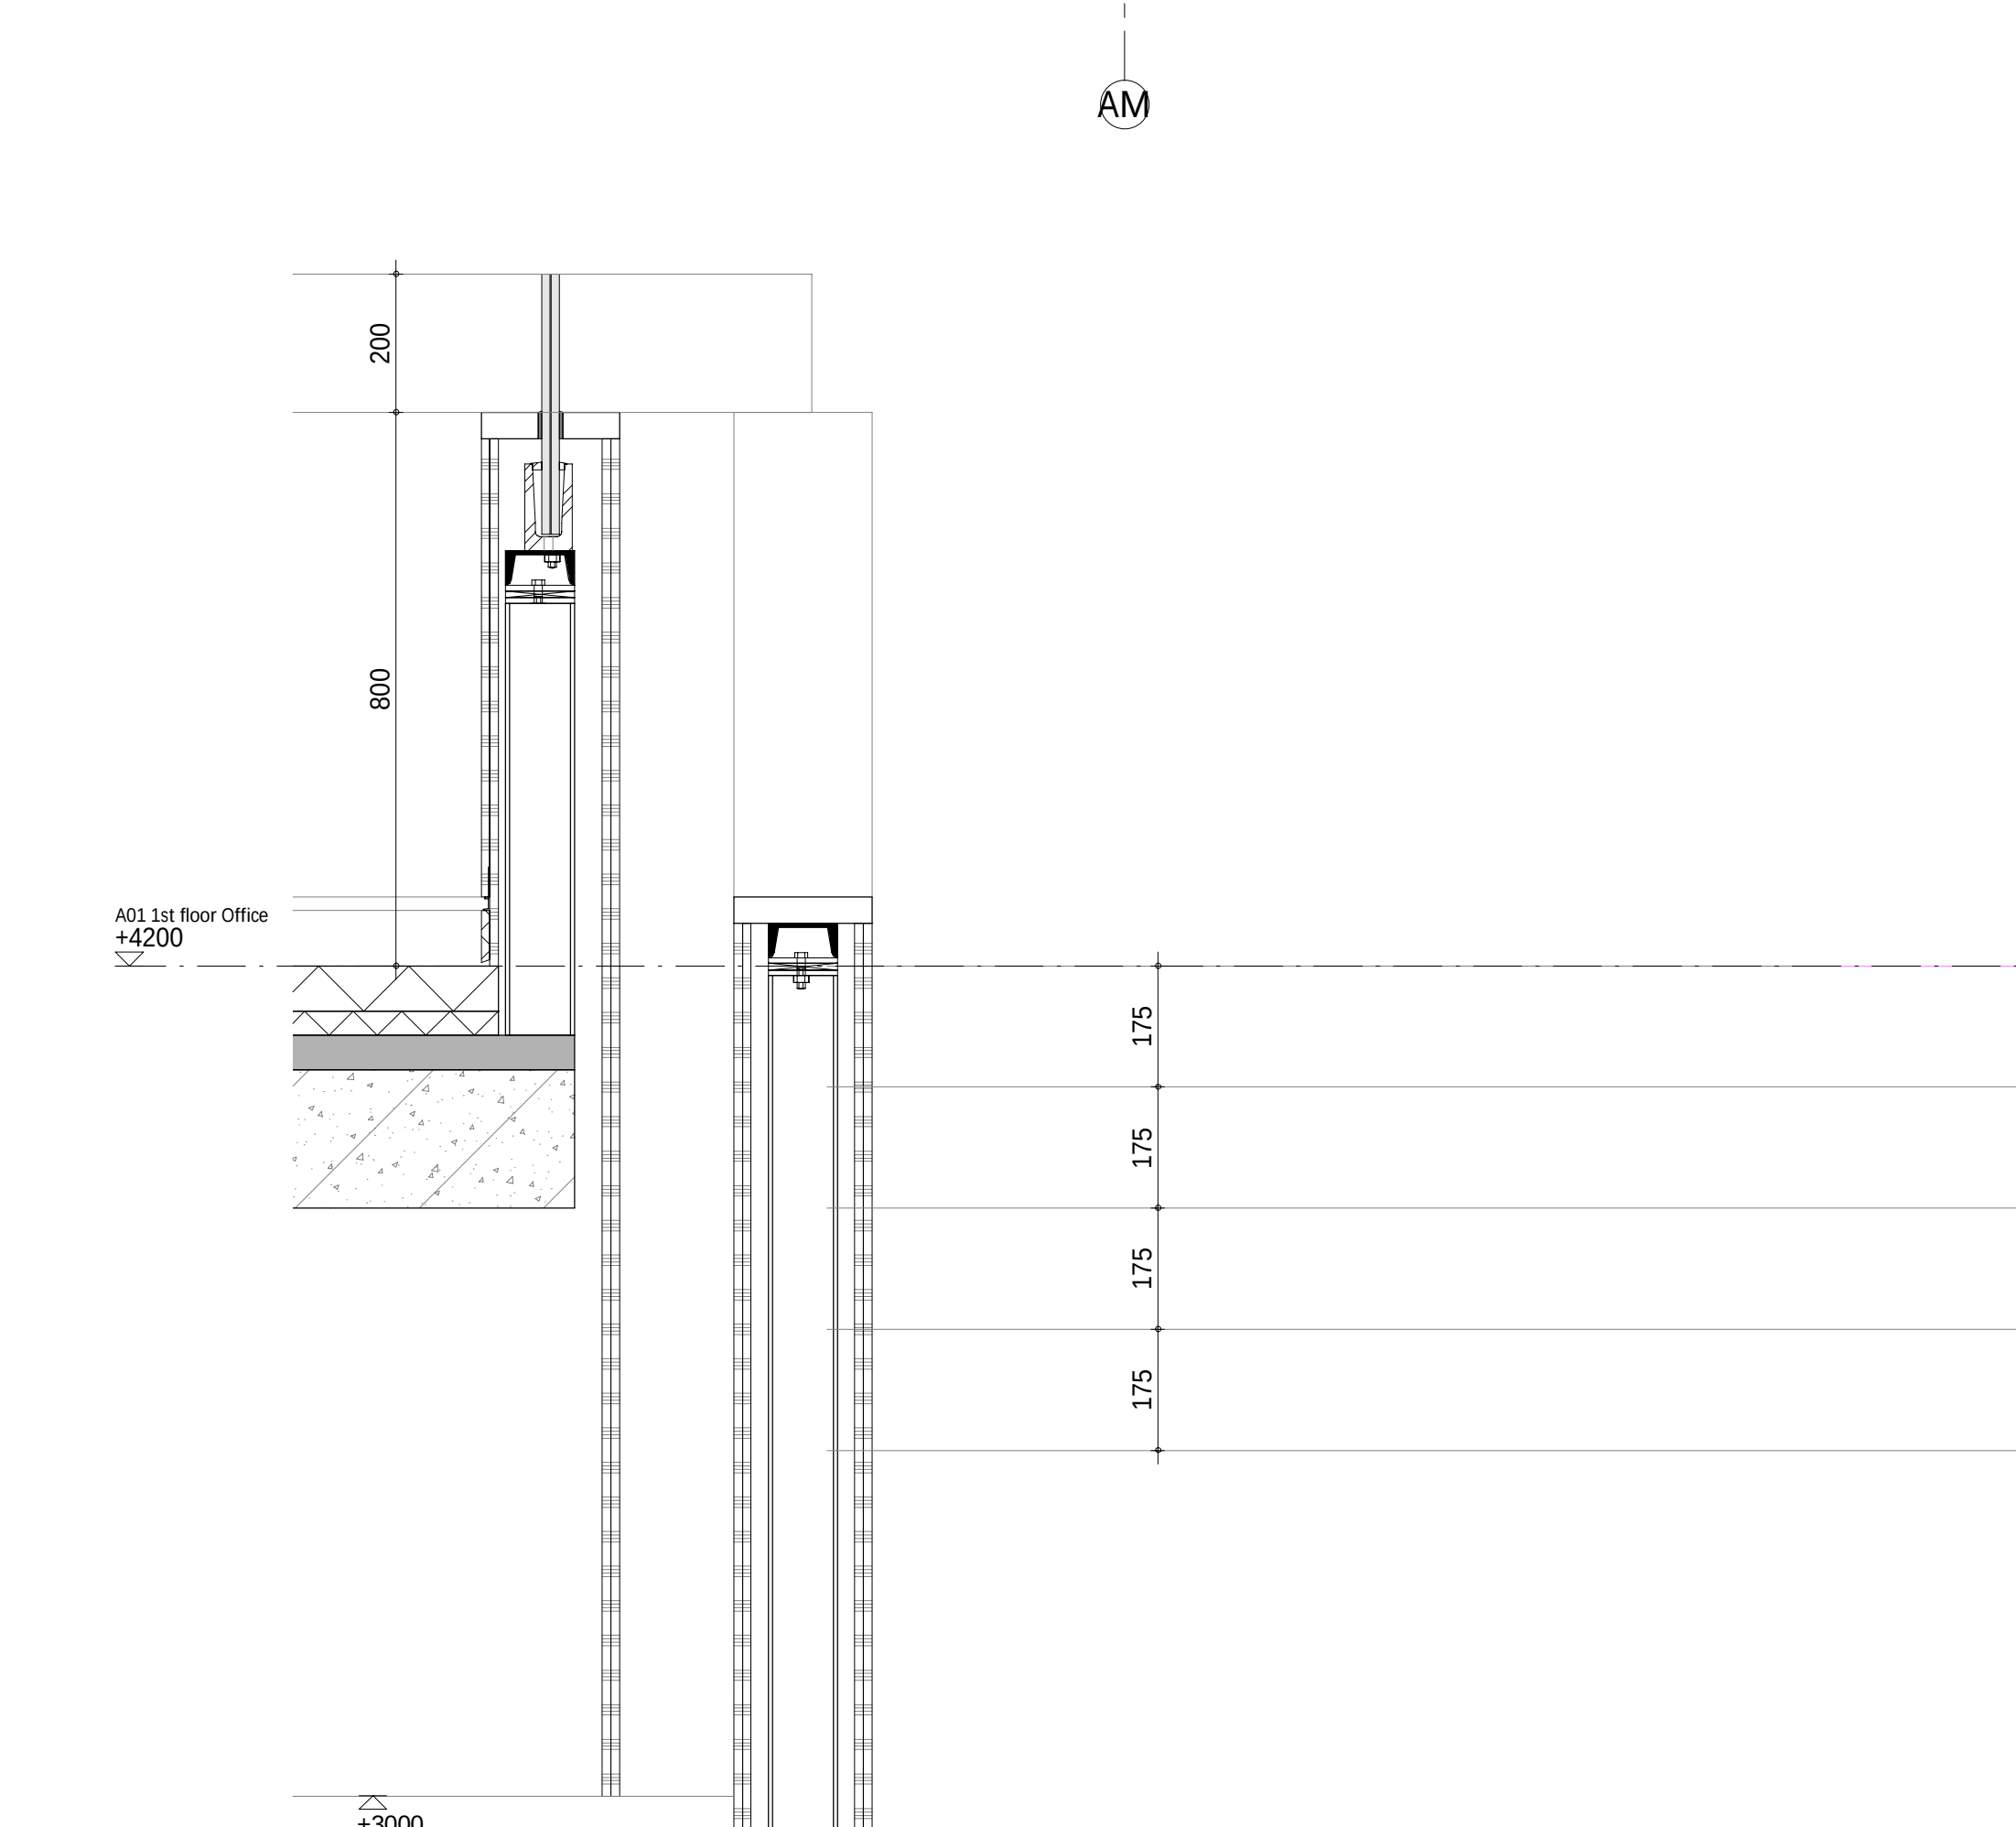


V400

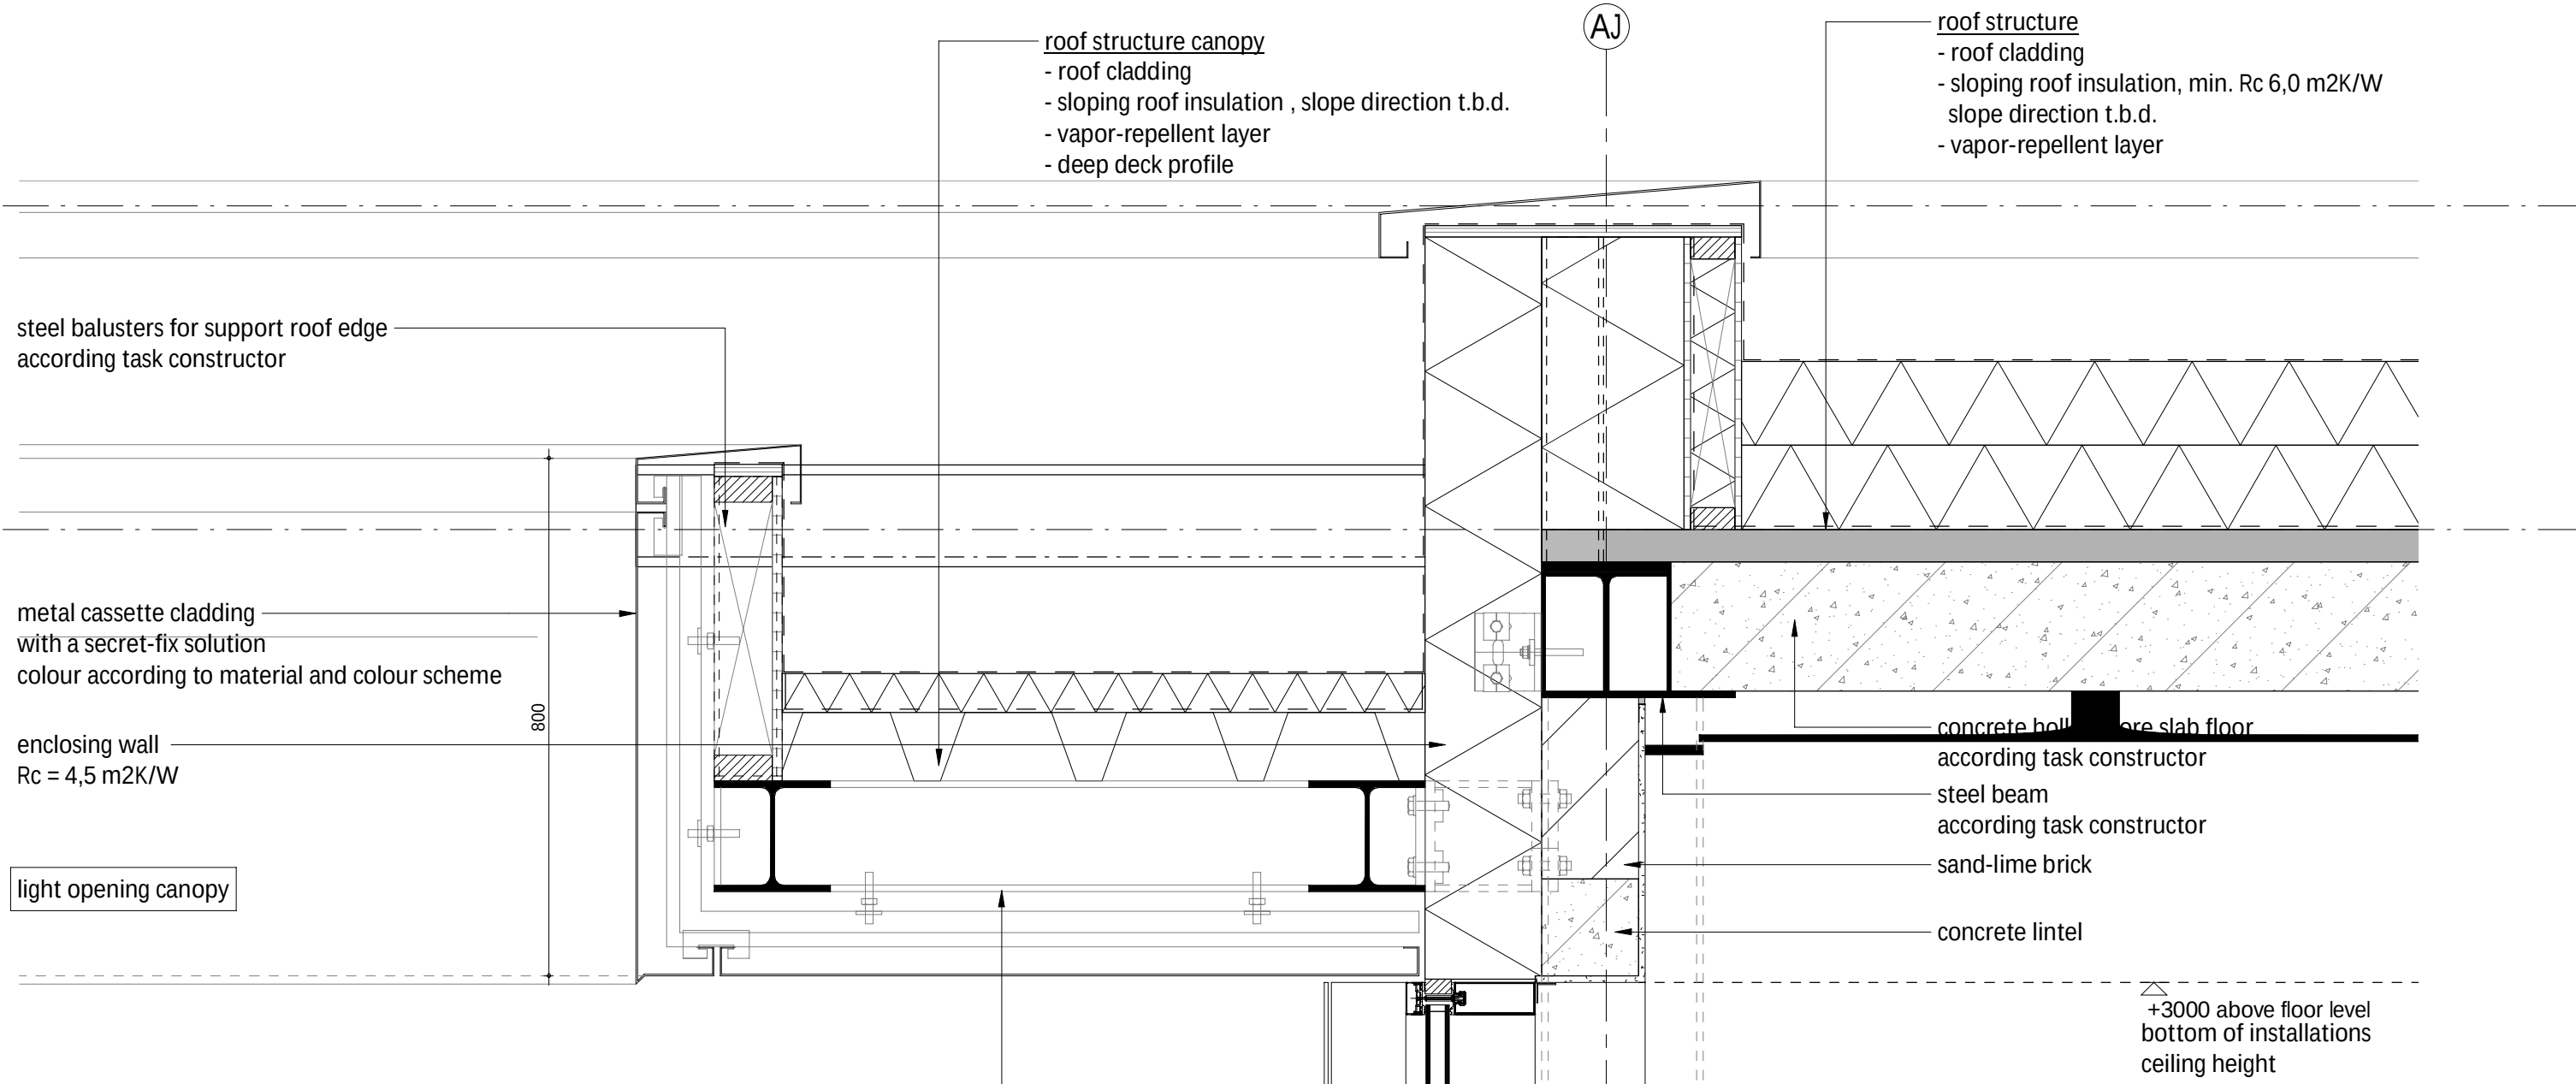

V406

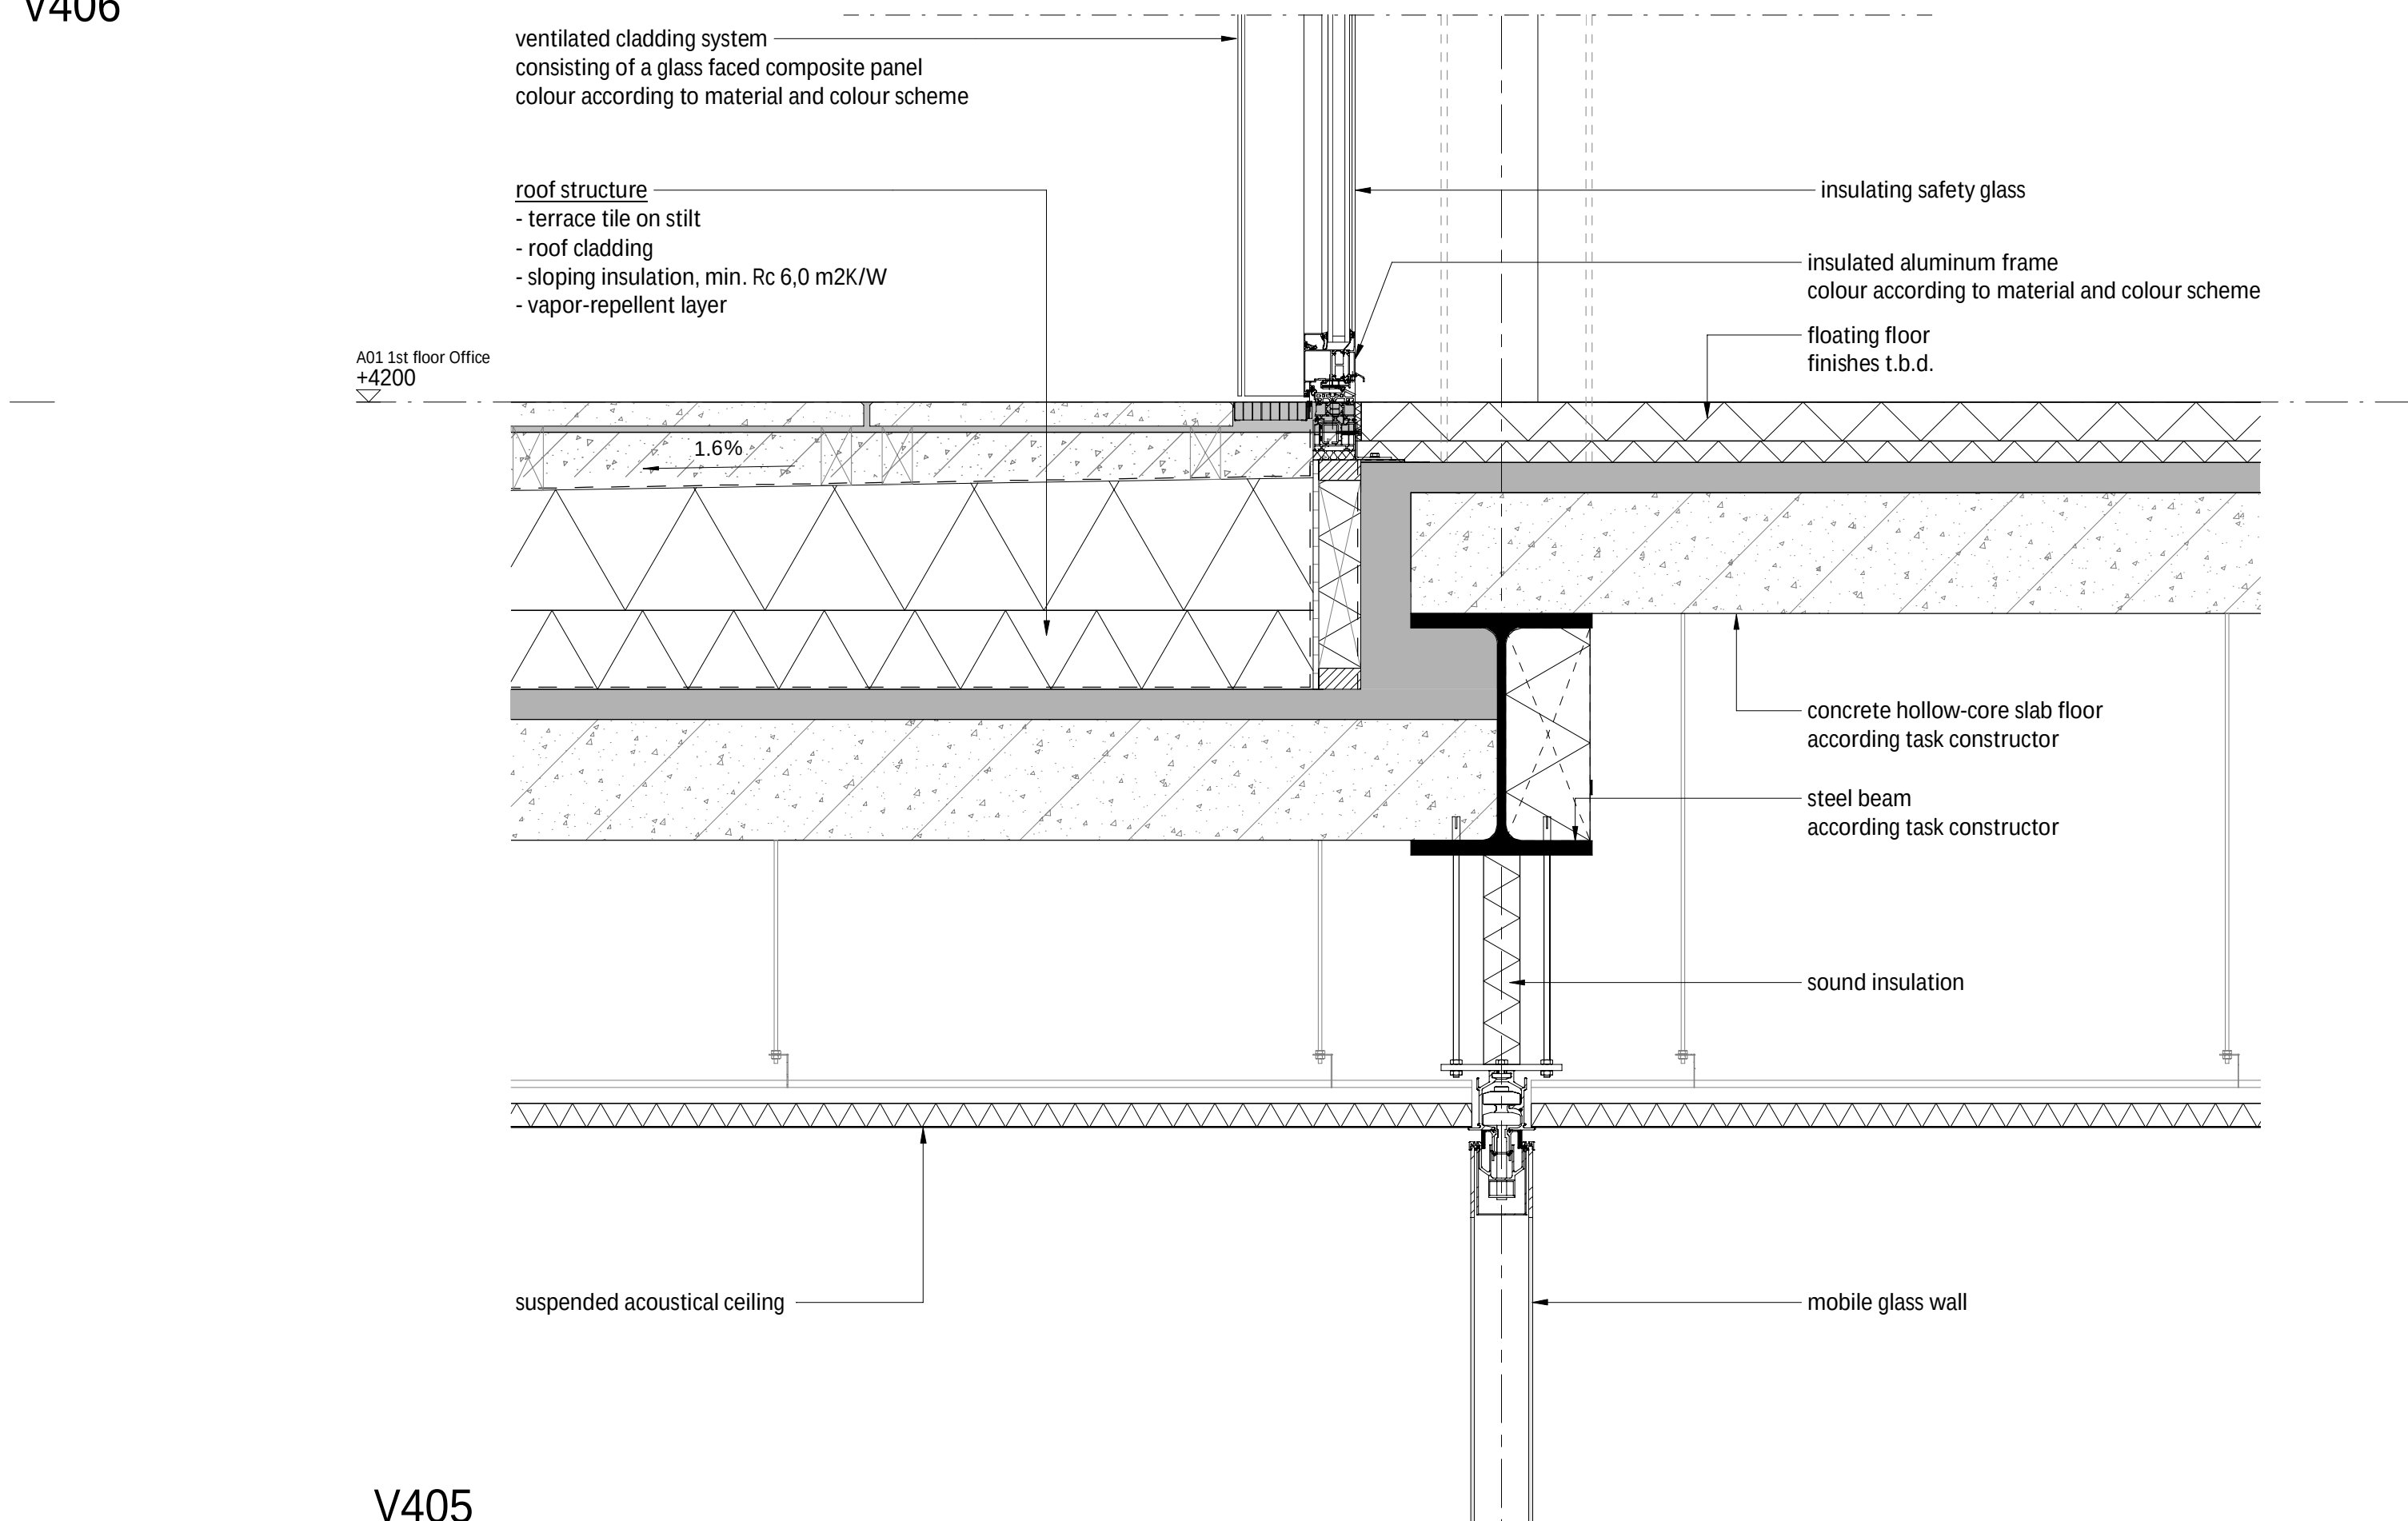

V405

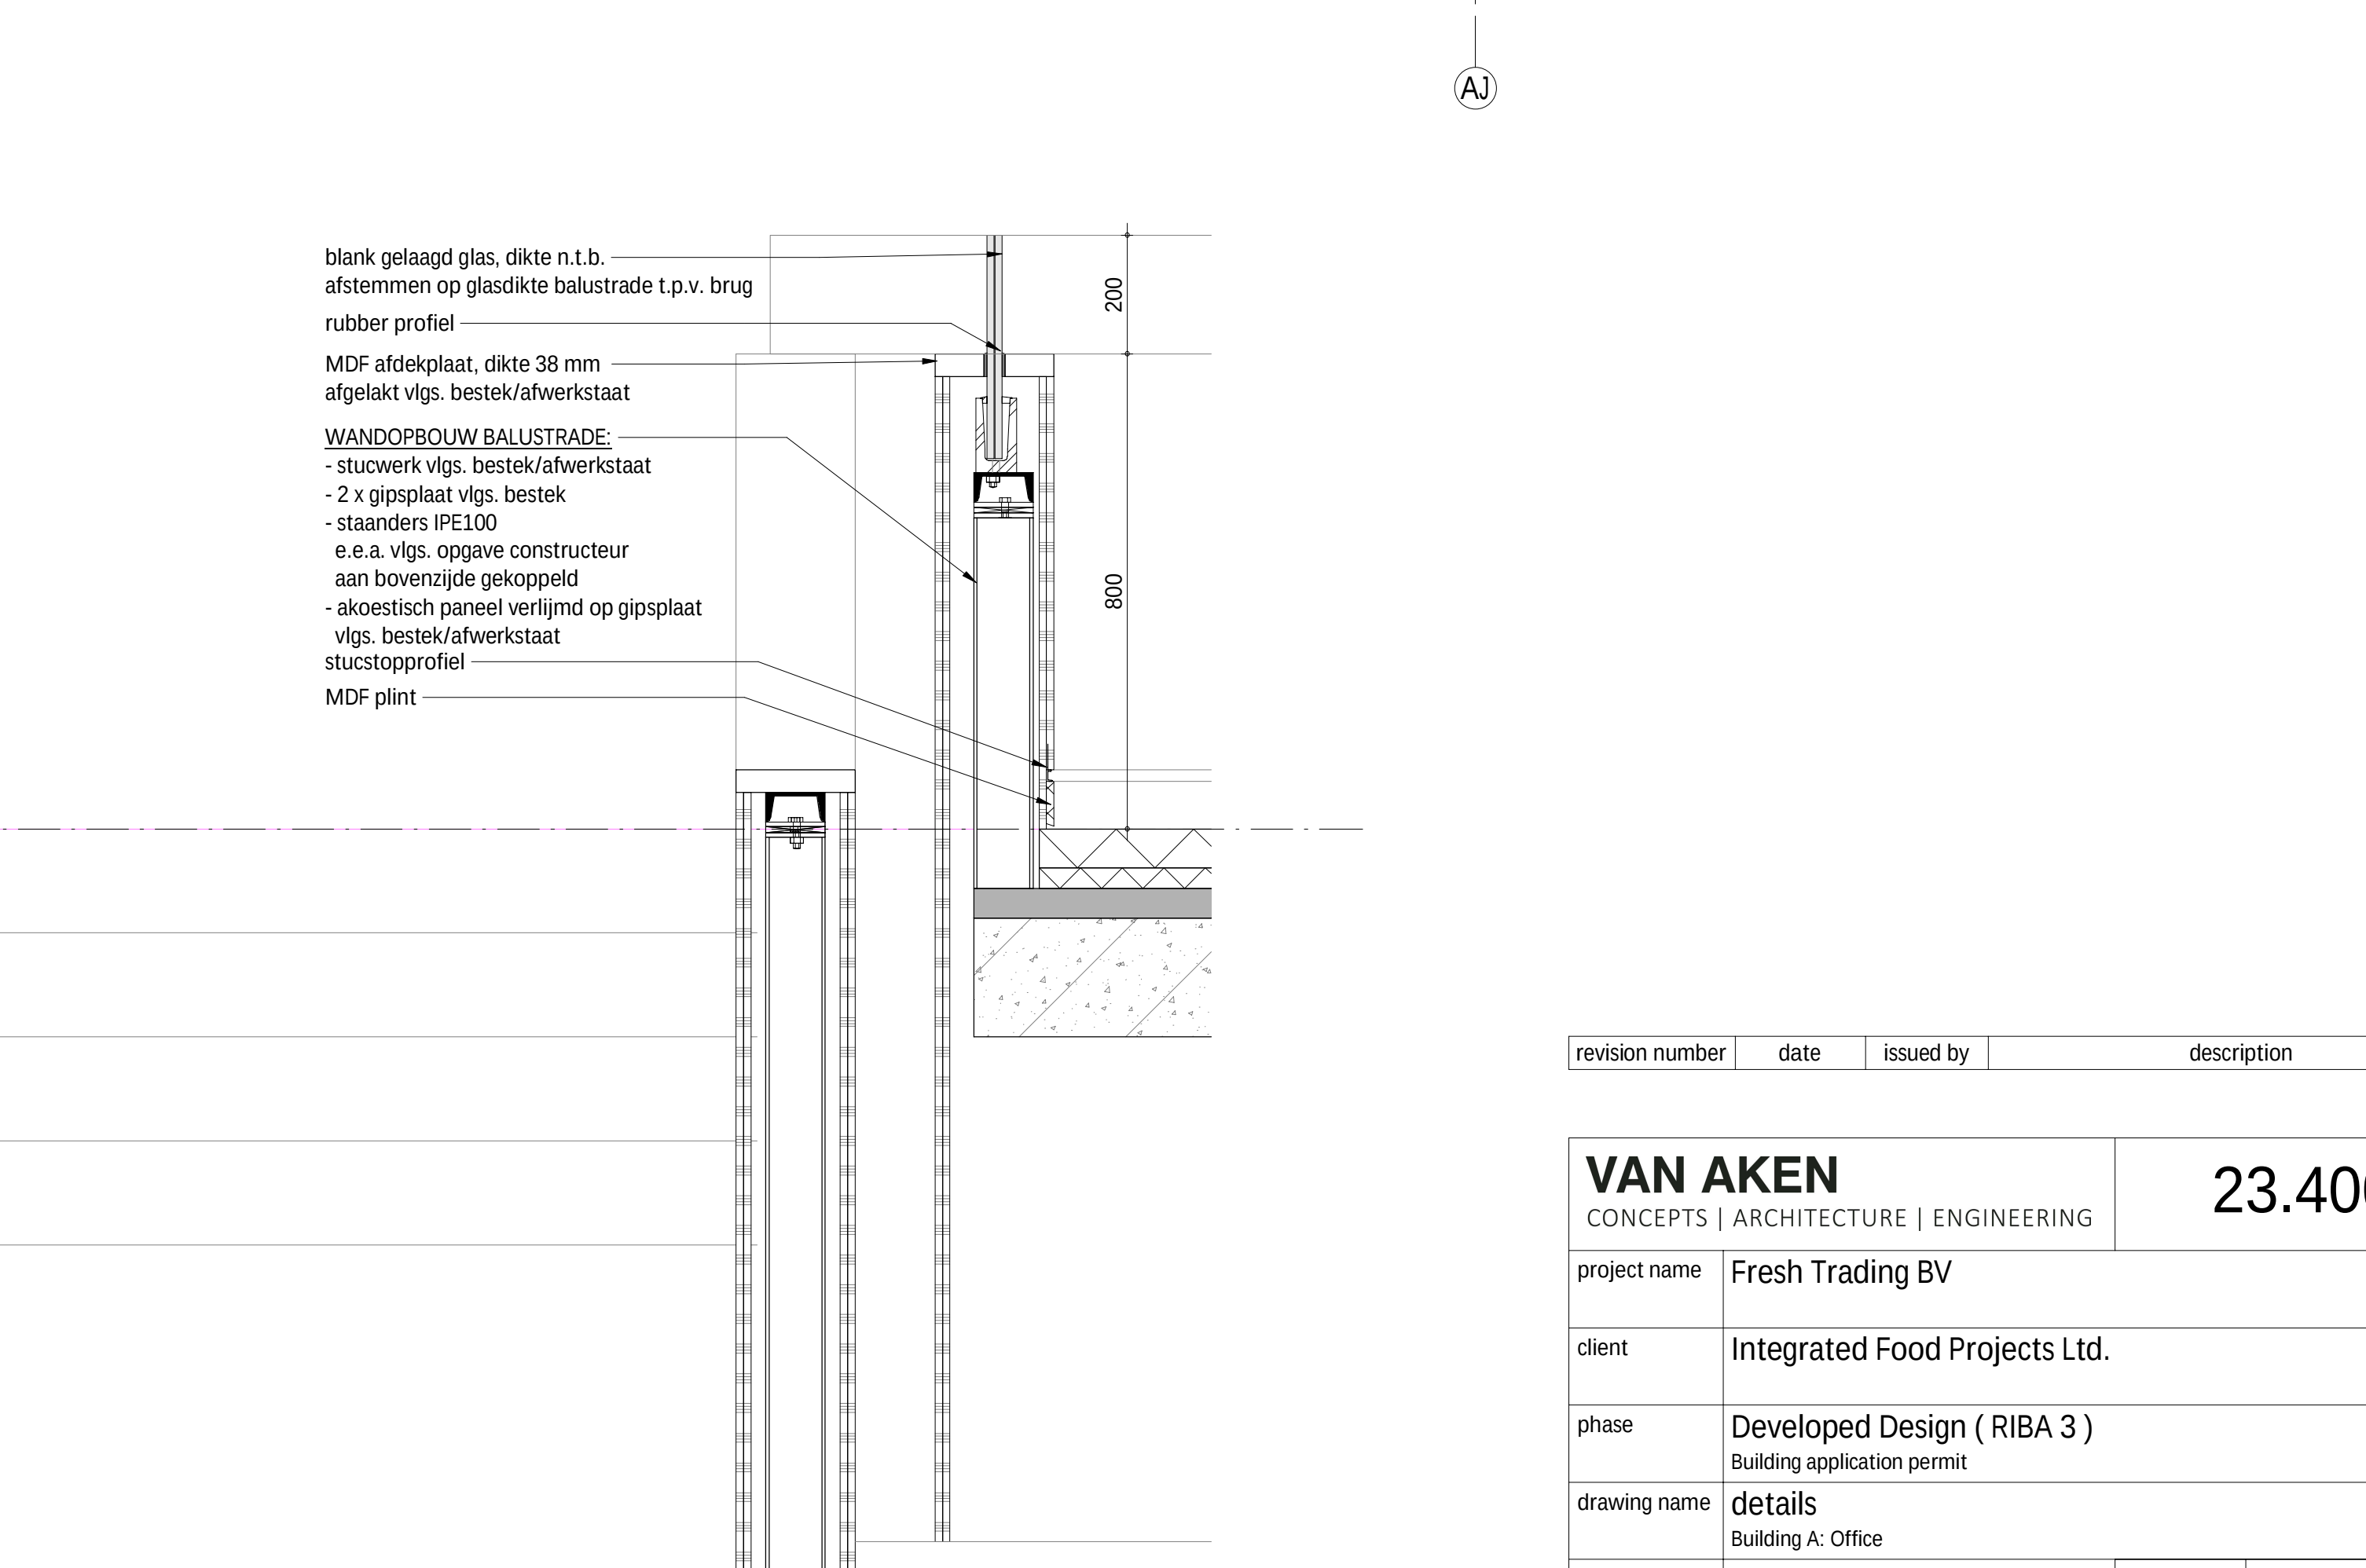

V407

revision number	date	issued by	description
VAN AKEN CONCEPTS ARCHITECTURE ENGINEERING			
project name	Fresh Trading BV		
client	Integrated Food Projects Ltd.		
phase	Developed Design (RIBA 3) Building application permit		
drawing name	details Building A: Office		
project number	TF_A_PE_ARC_VAA_FIN	date	18-07-2019
architect		status	final
manager		scale	1:10
engineer		paper size	A0

VA
A.