



20190320-1

Hoogte schaal 1 : 100
Lengte schaal 1 : 100

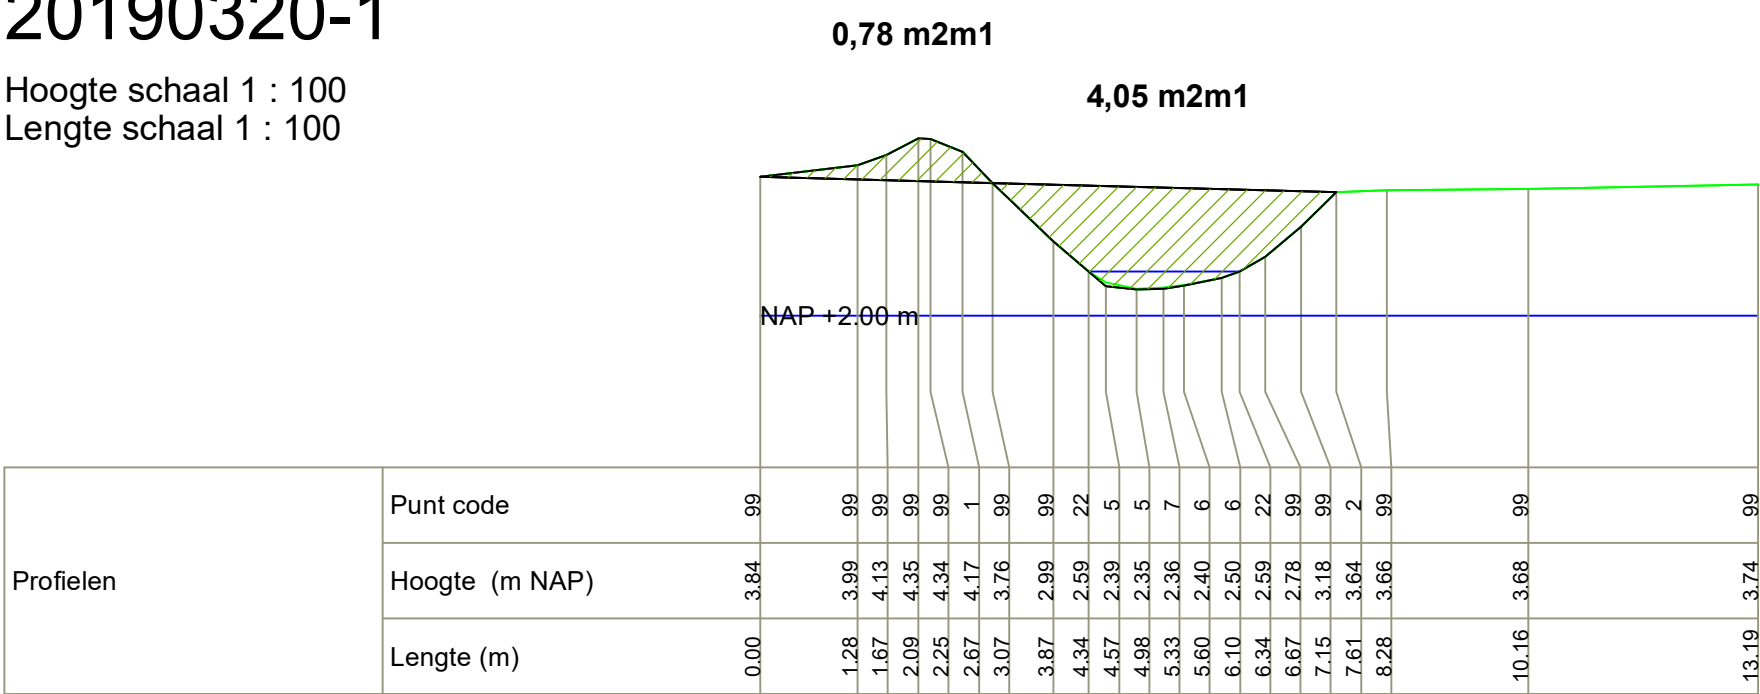


20190320-2

Hoogte schaal 1 : 100
Lengte schaal 1 : 100

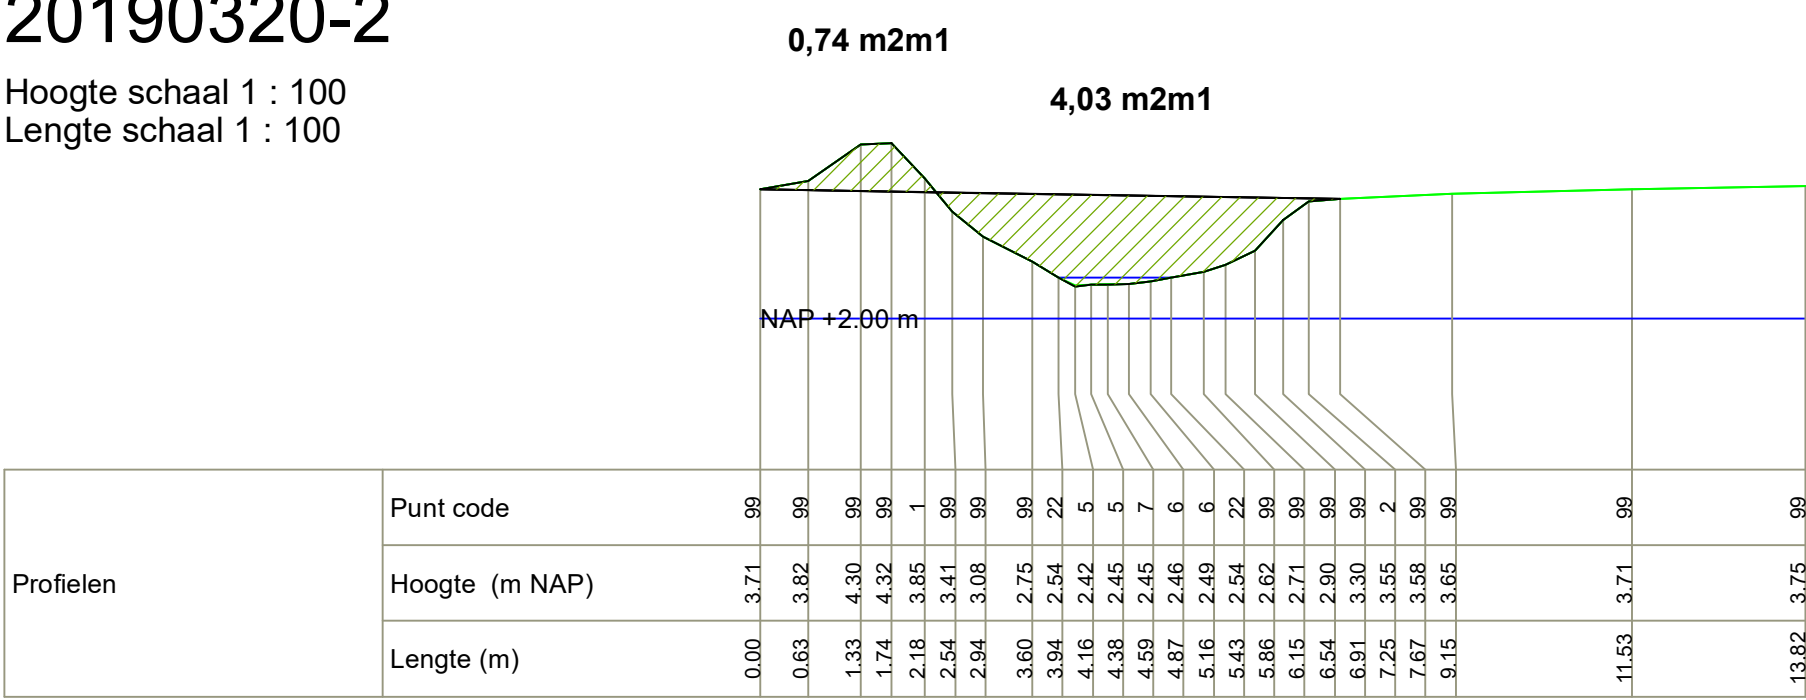


20190320-3

Hoogte schaal 1 : 100
Lengte schaal 1 : 100

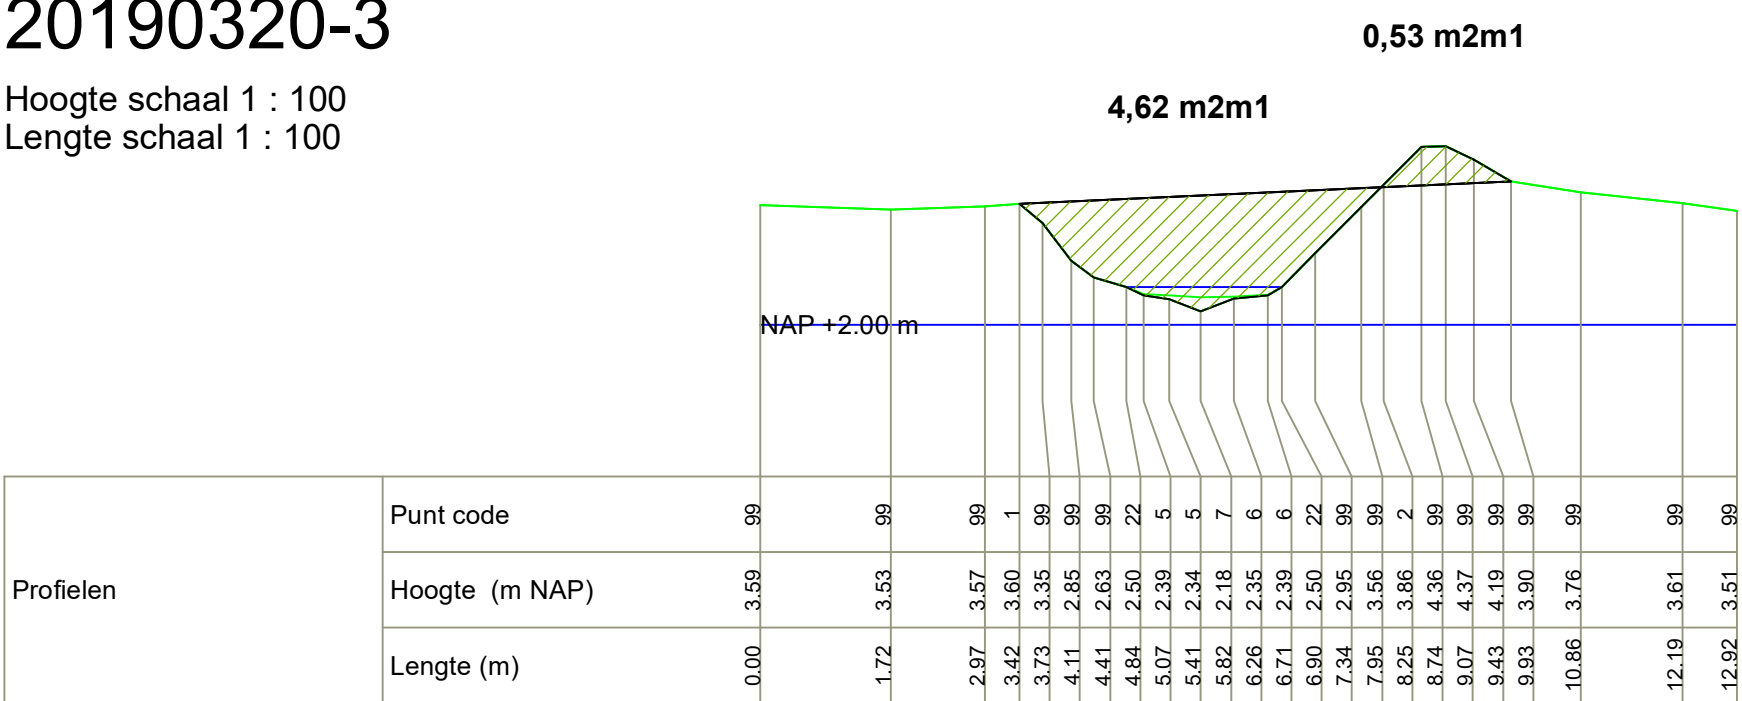


20190315-51

Hoogte schaal 1 : 100
Lengte schaal 1 : 100

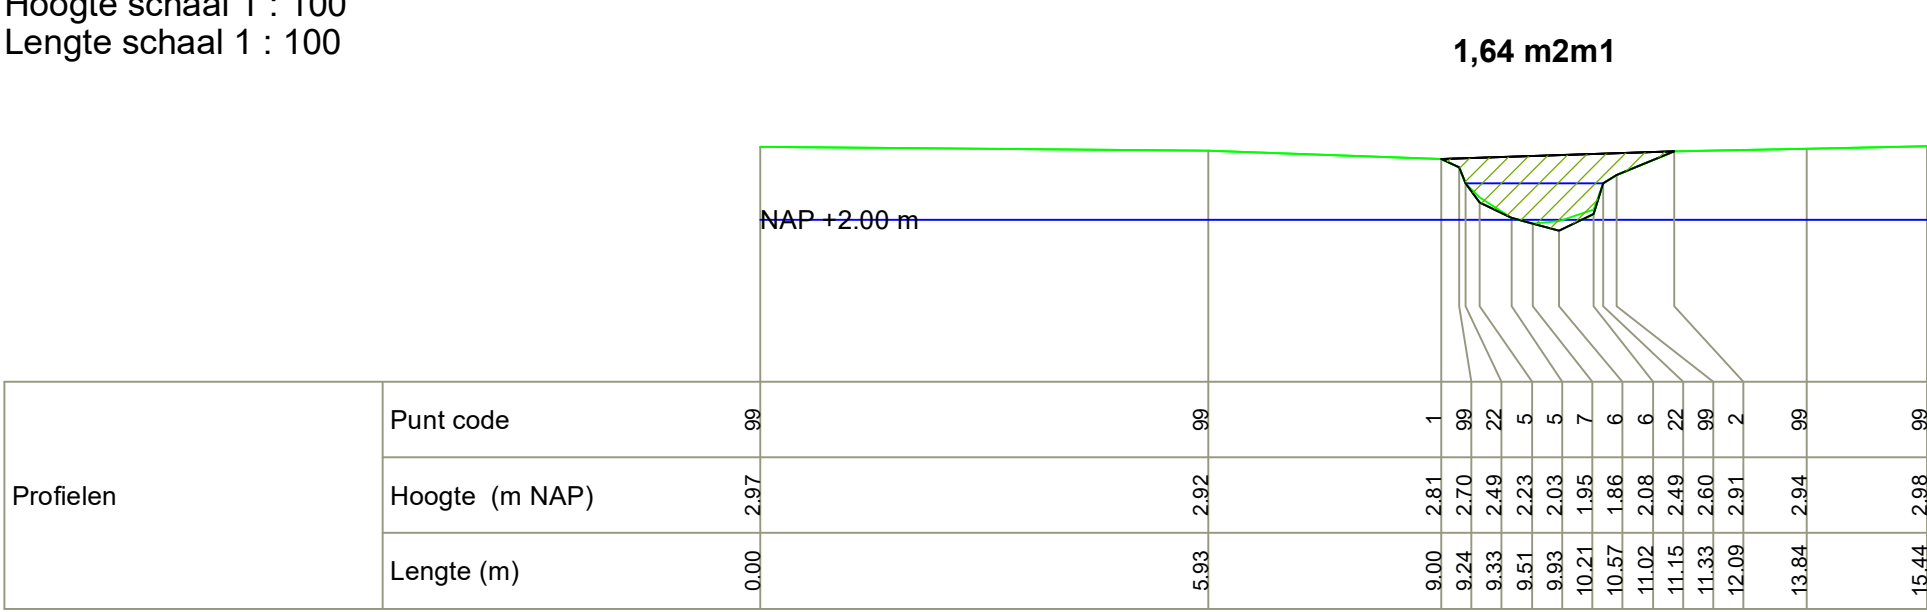


20190315-52

Hoogte schaal 1 : 100
Lengte schaal 1 : 100

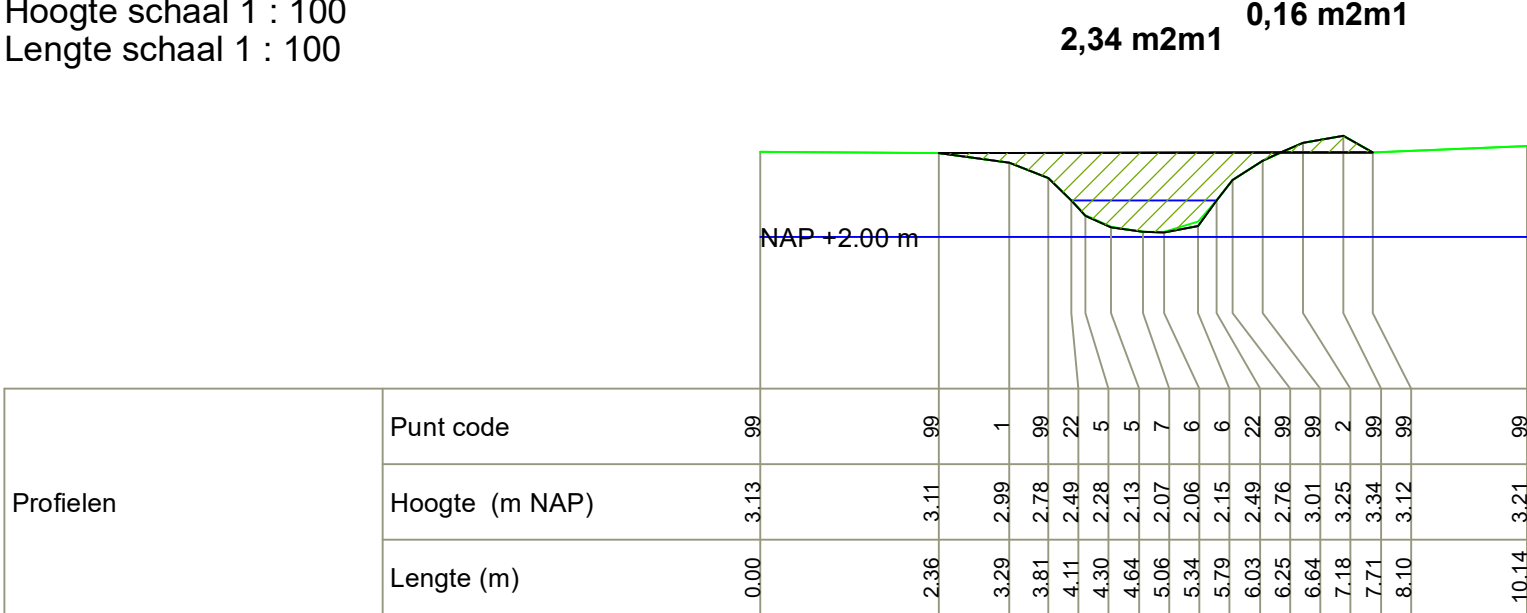

20190315-53

Hoogte schaal 1 : 100
Lengte schaal 1 : 100

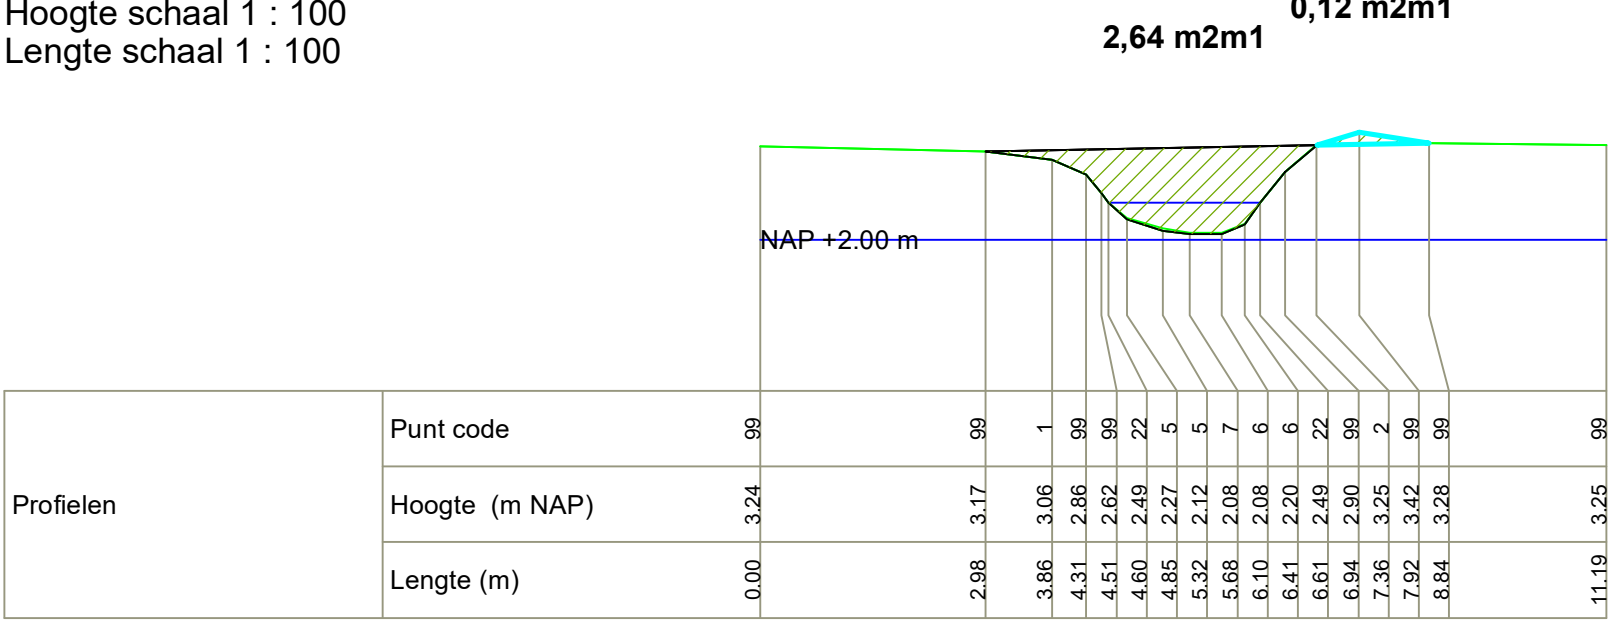

20190315-54

Hoogte schaal 1 : 100
Lengte schaal 1 : 100

