




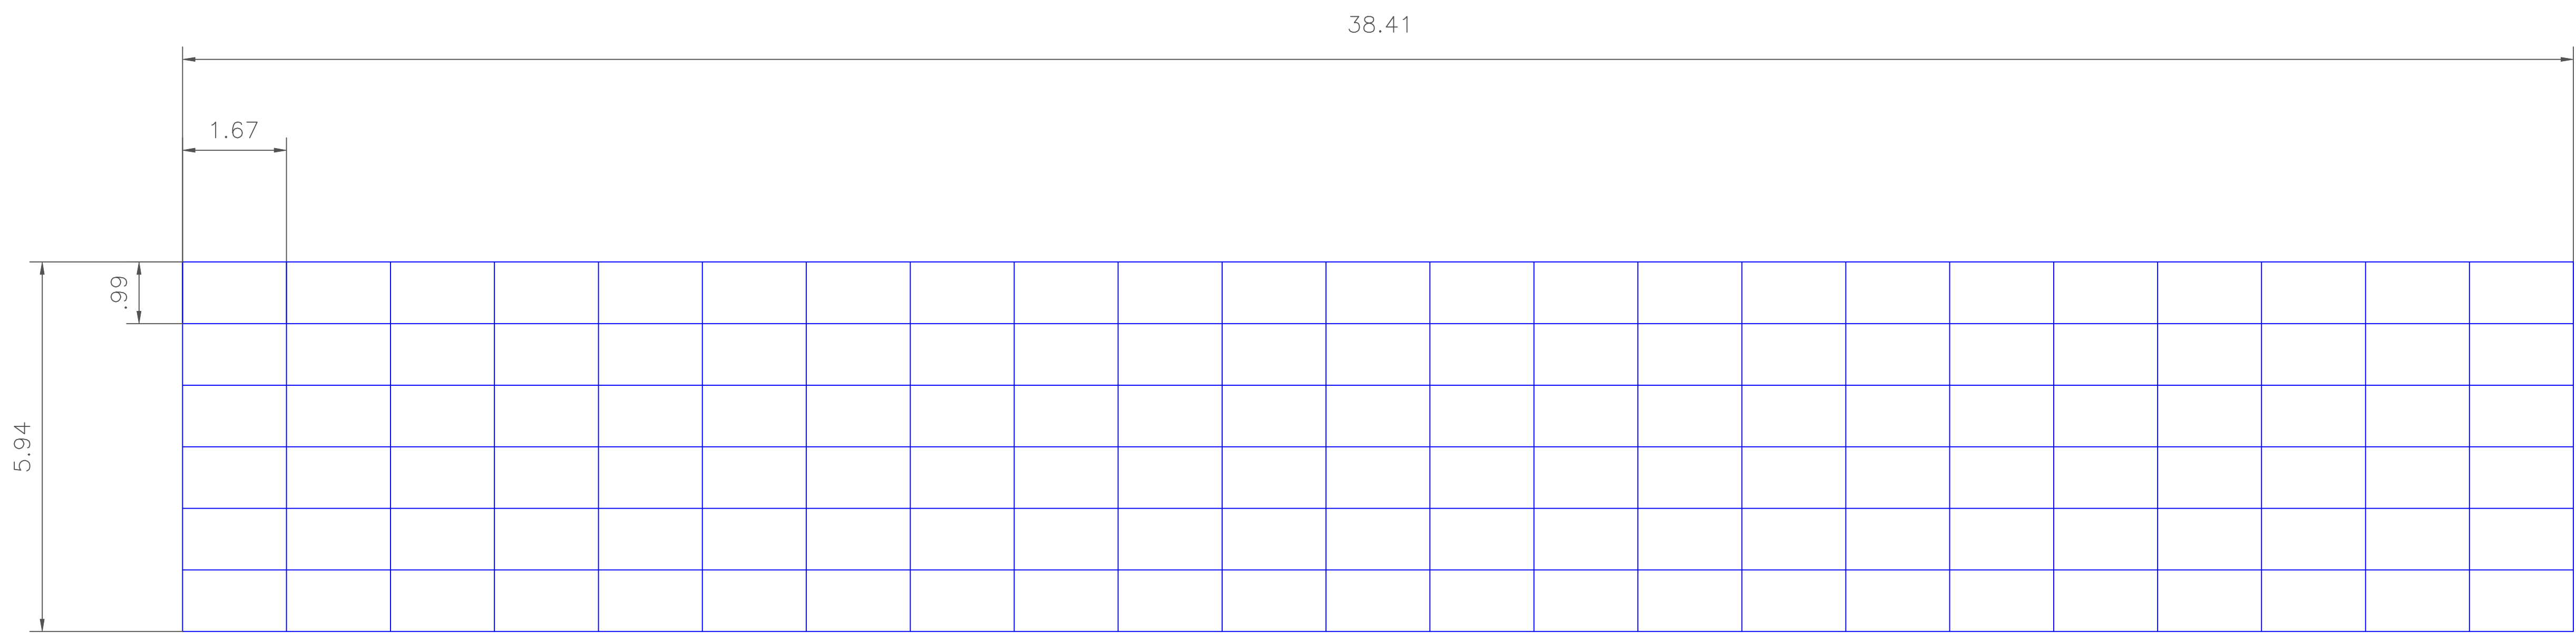


plan view

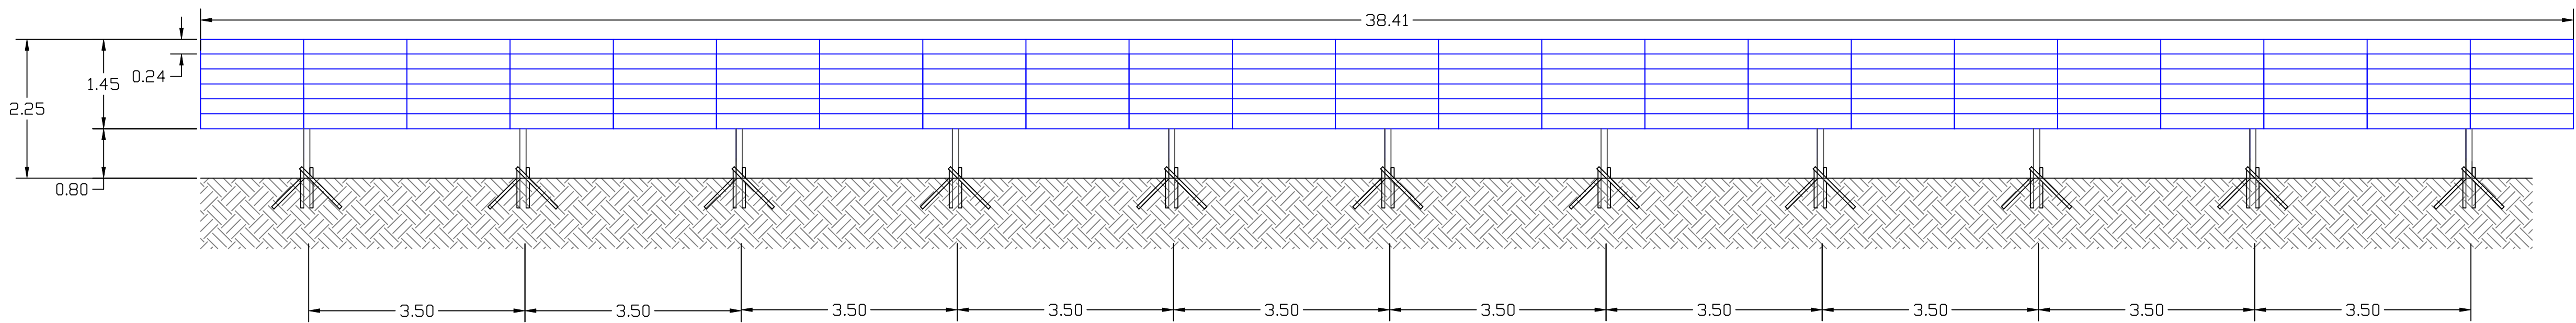


view from south

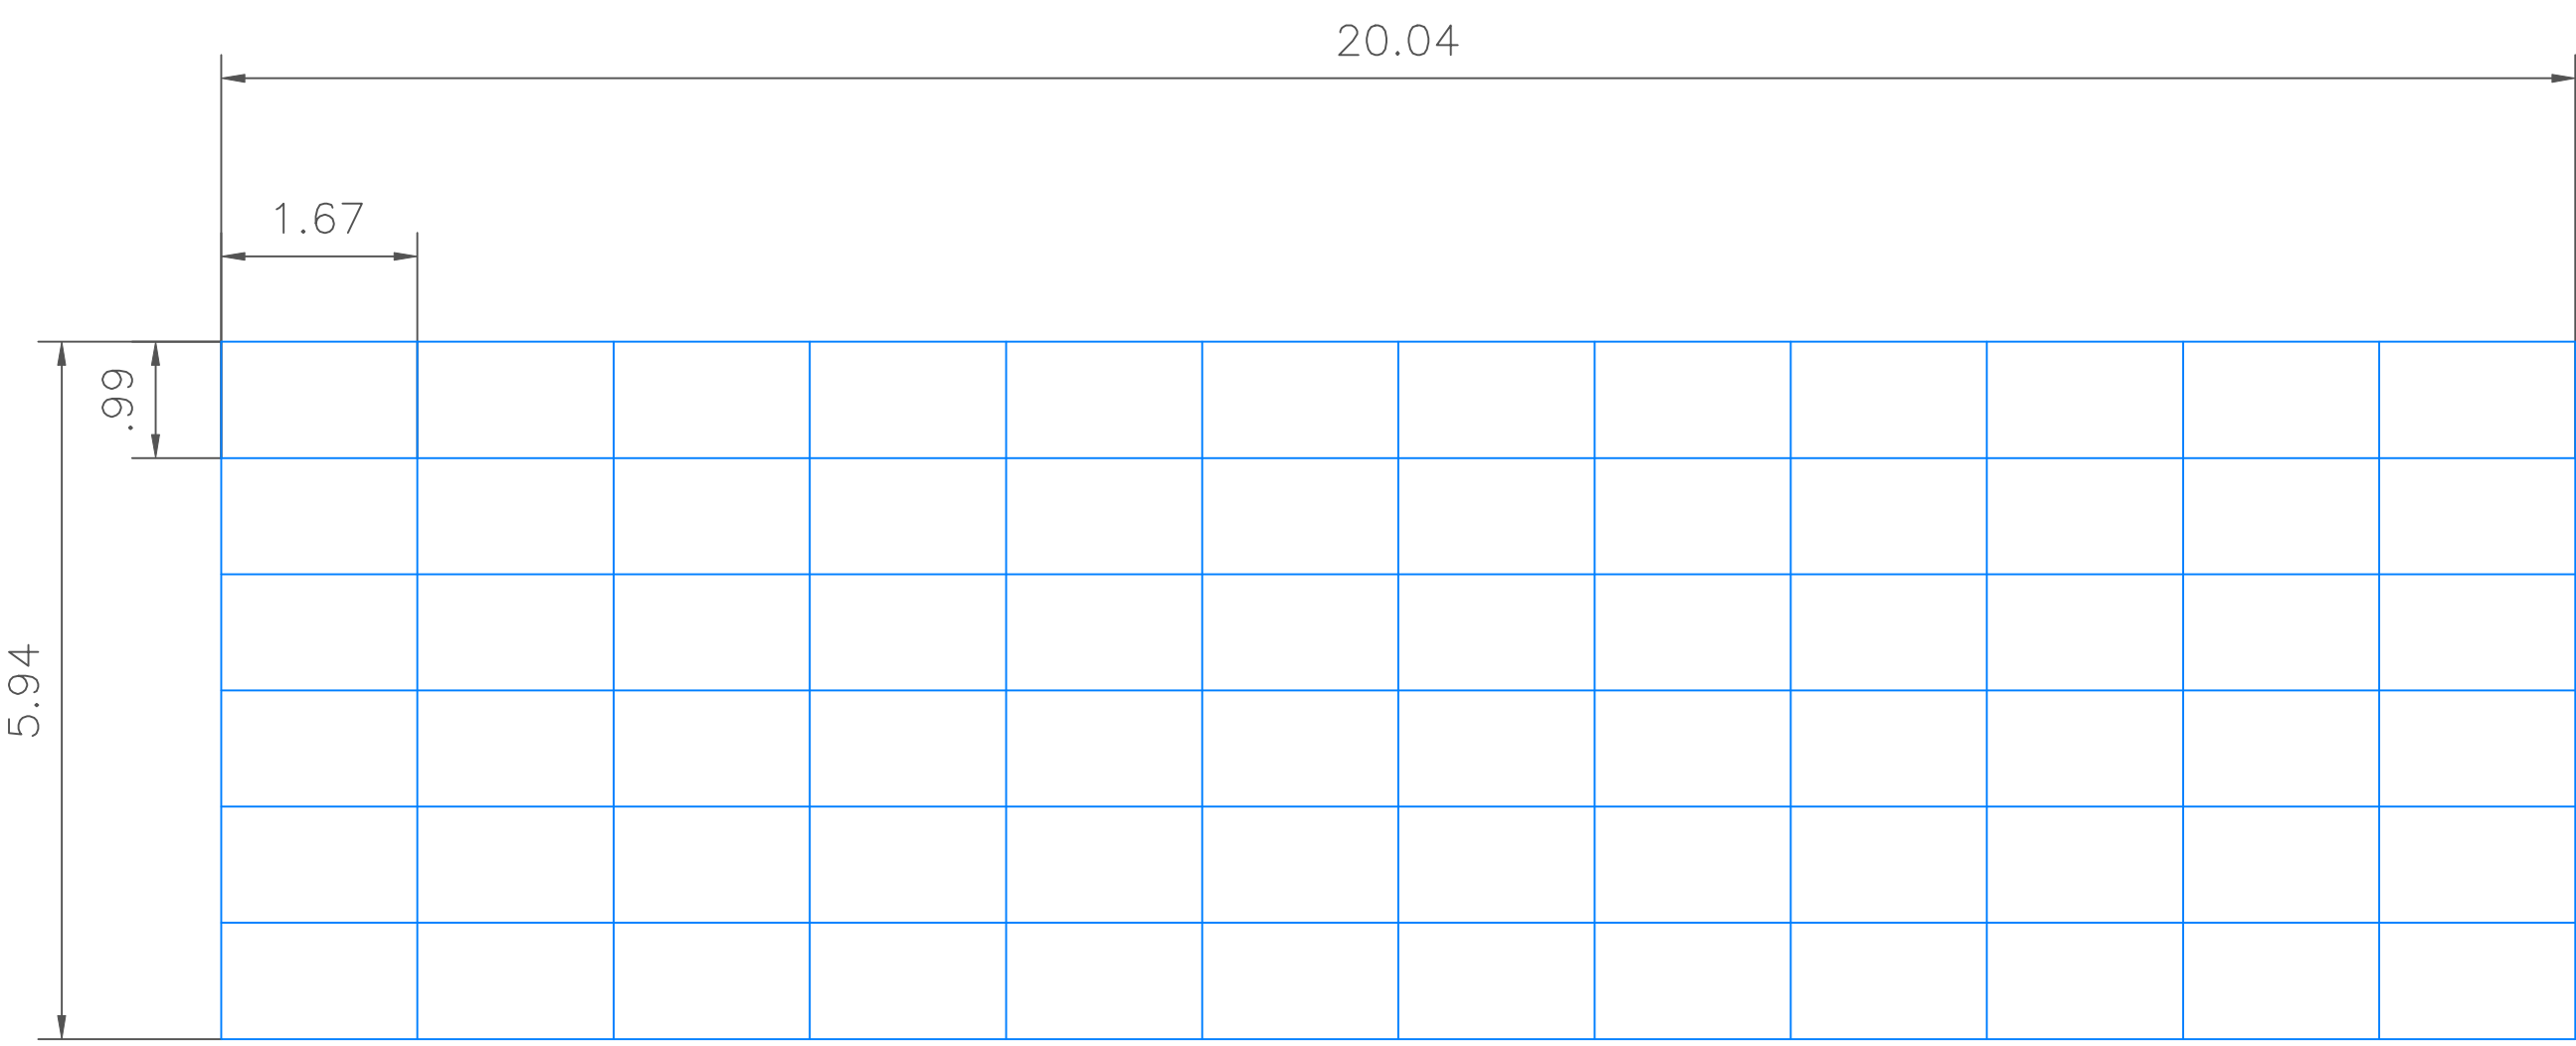

plan view

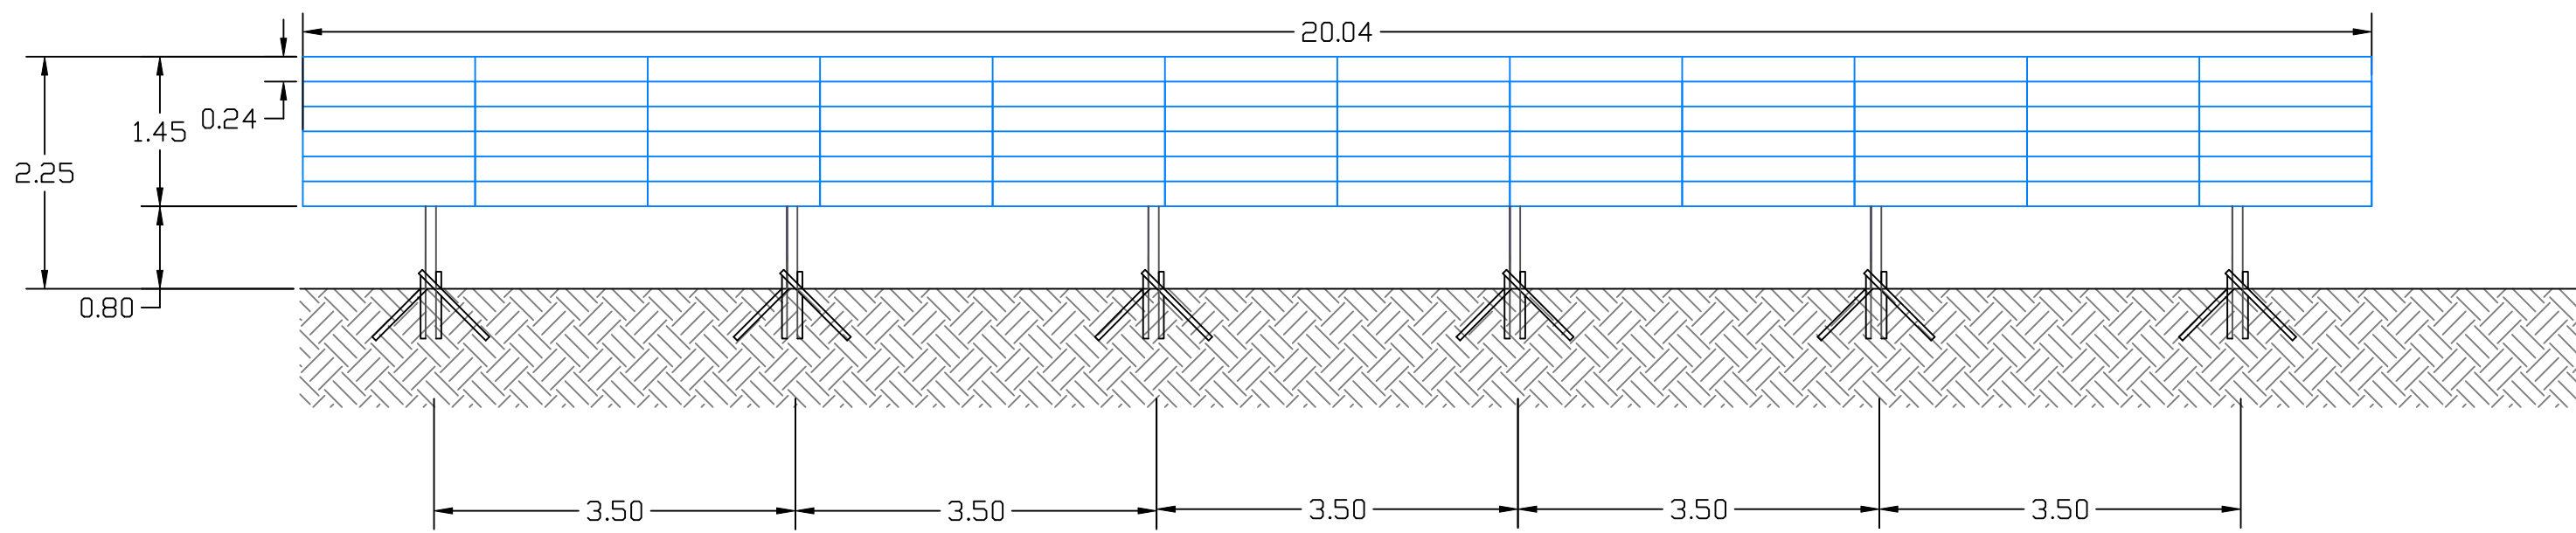

view from south

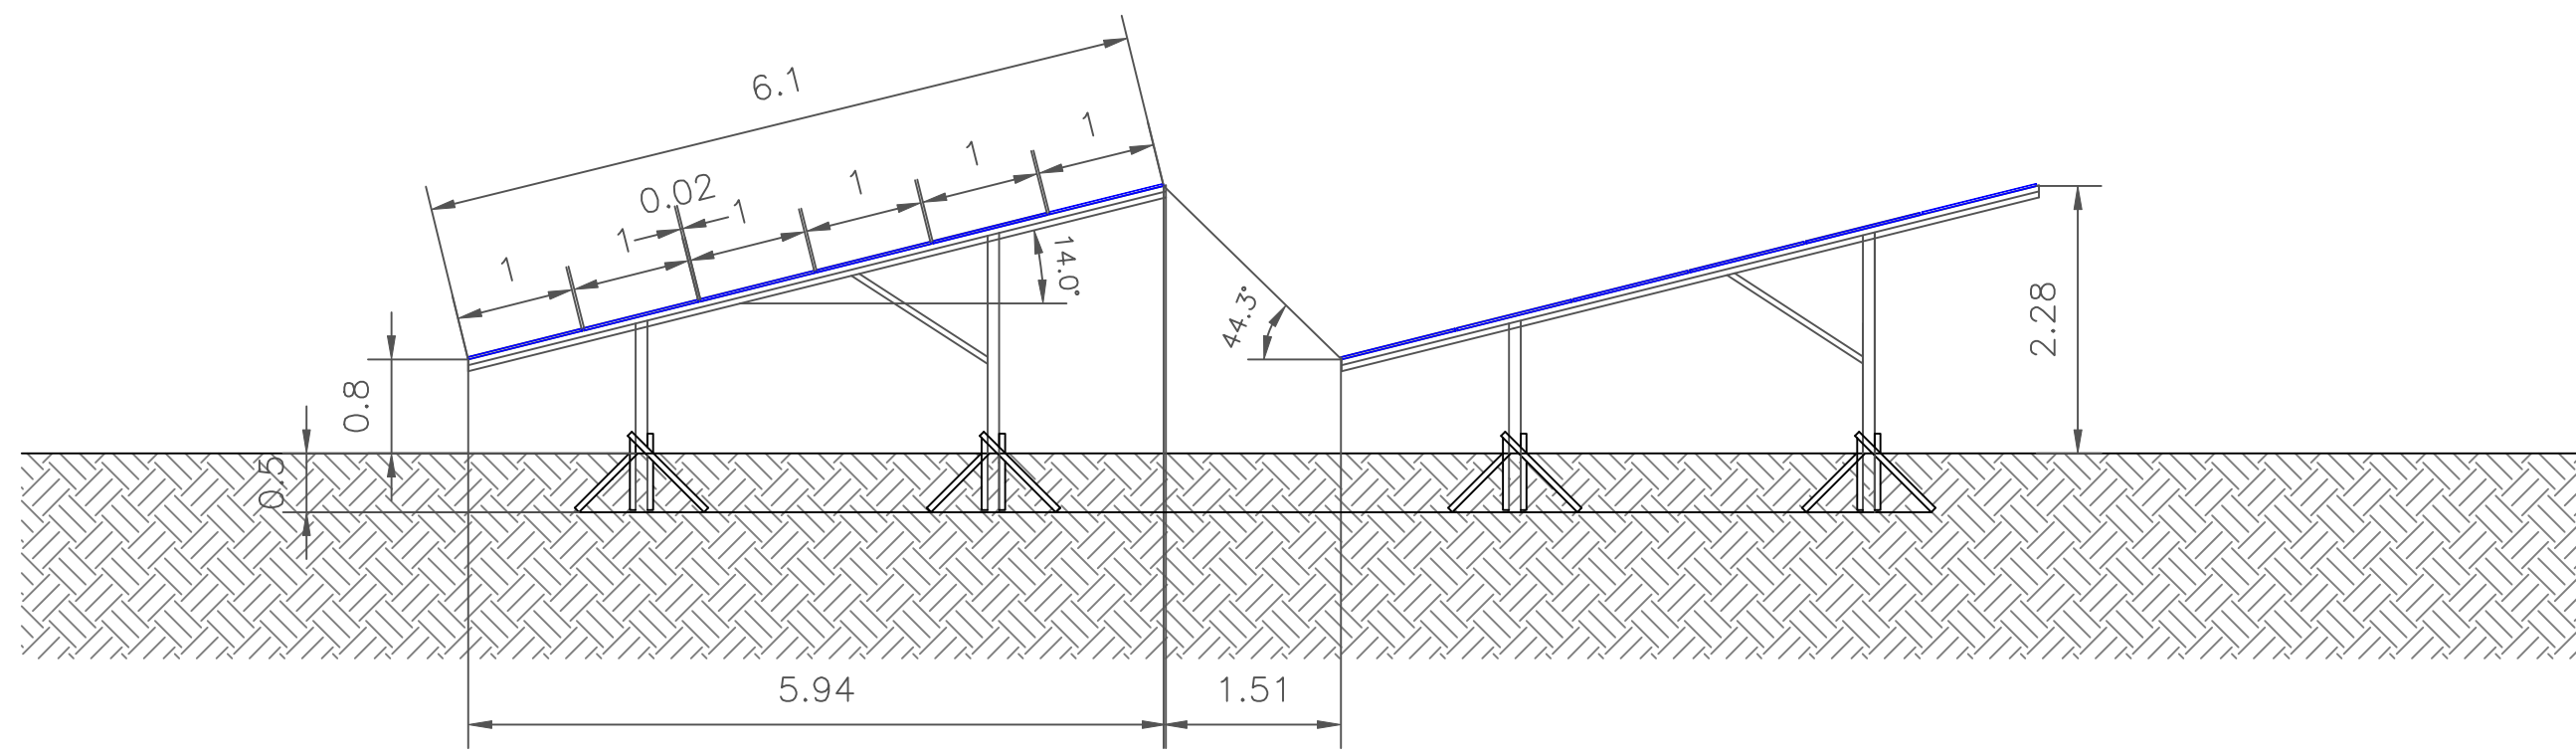

structure basic principle cross sectional view, plan terrain

customer Kronos Solar Projects GmbH Petersplatz 10 80331 München					date	name	drawing number KS_2016_25	
							project PV plant	
				draw	2017/10/03	FB		
ind.	changing	date	name	Kronos Solar				planning state basic design
A								drawing
B								Substructure example
C								version
D								plan view
E								scale 1:64
F				all rights reserved				format A0
				page 1/1				