



technical data		Inverter
<b>module:</b>		inverter type: Schneider electric
PV module type: not specified		total number of stations: 9 stations
nominal power of PV module: not specified		
number of PV modules: 49734		
type of PV module: not specified		
modules per rack: 138/172		
total number of racks: 341/33		
area of construction: ~ 126,320 m <sup>2</sup>		

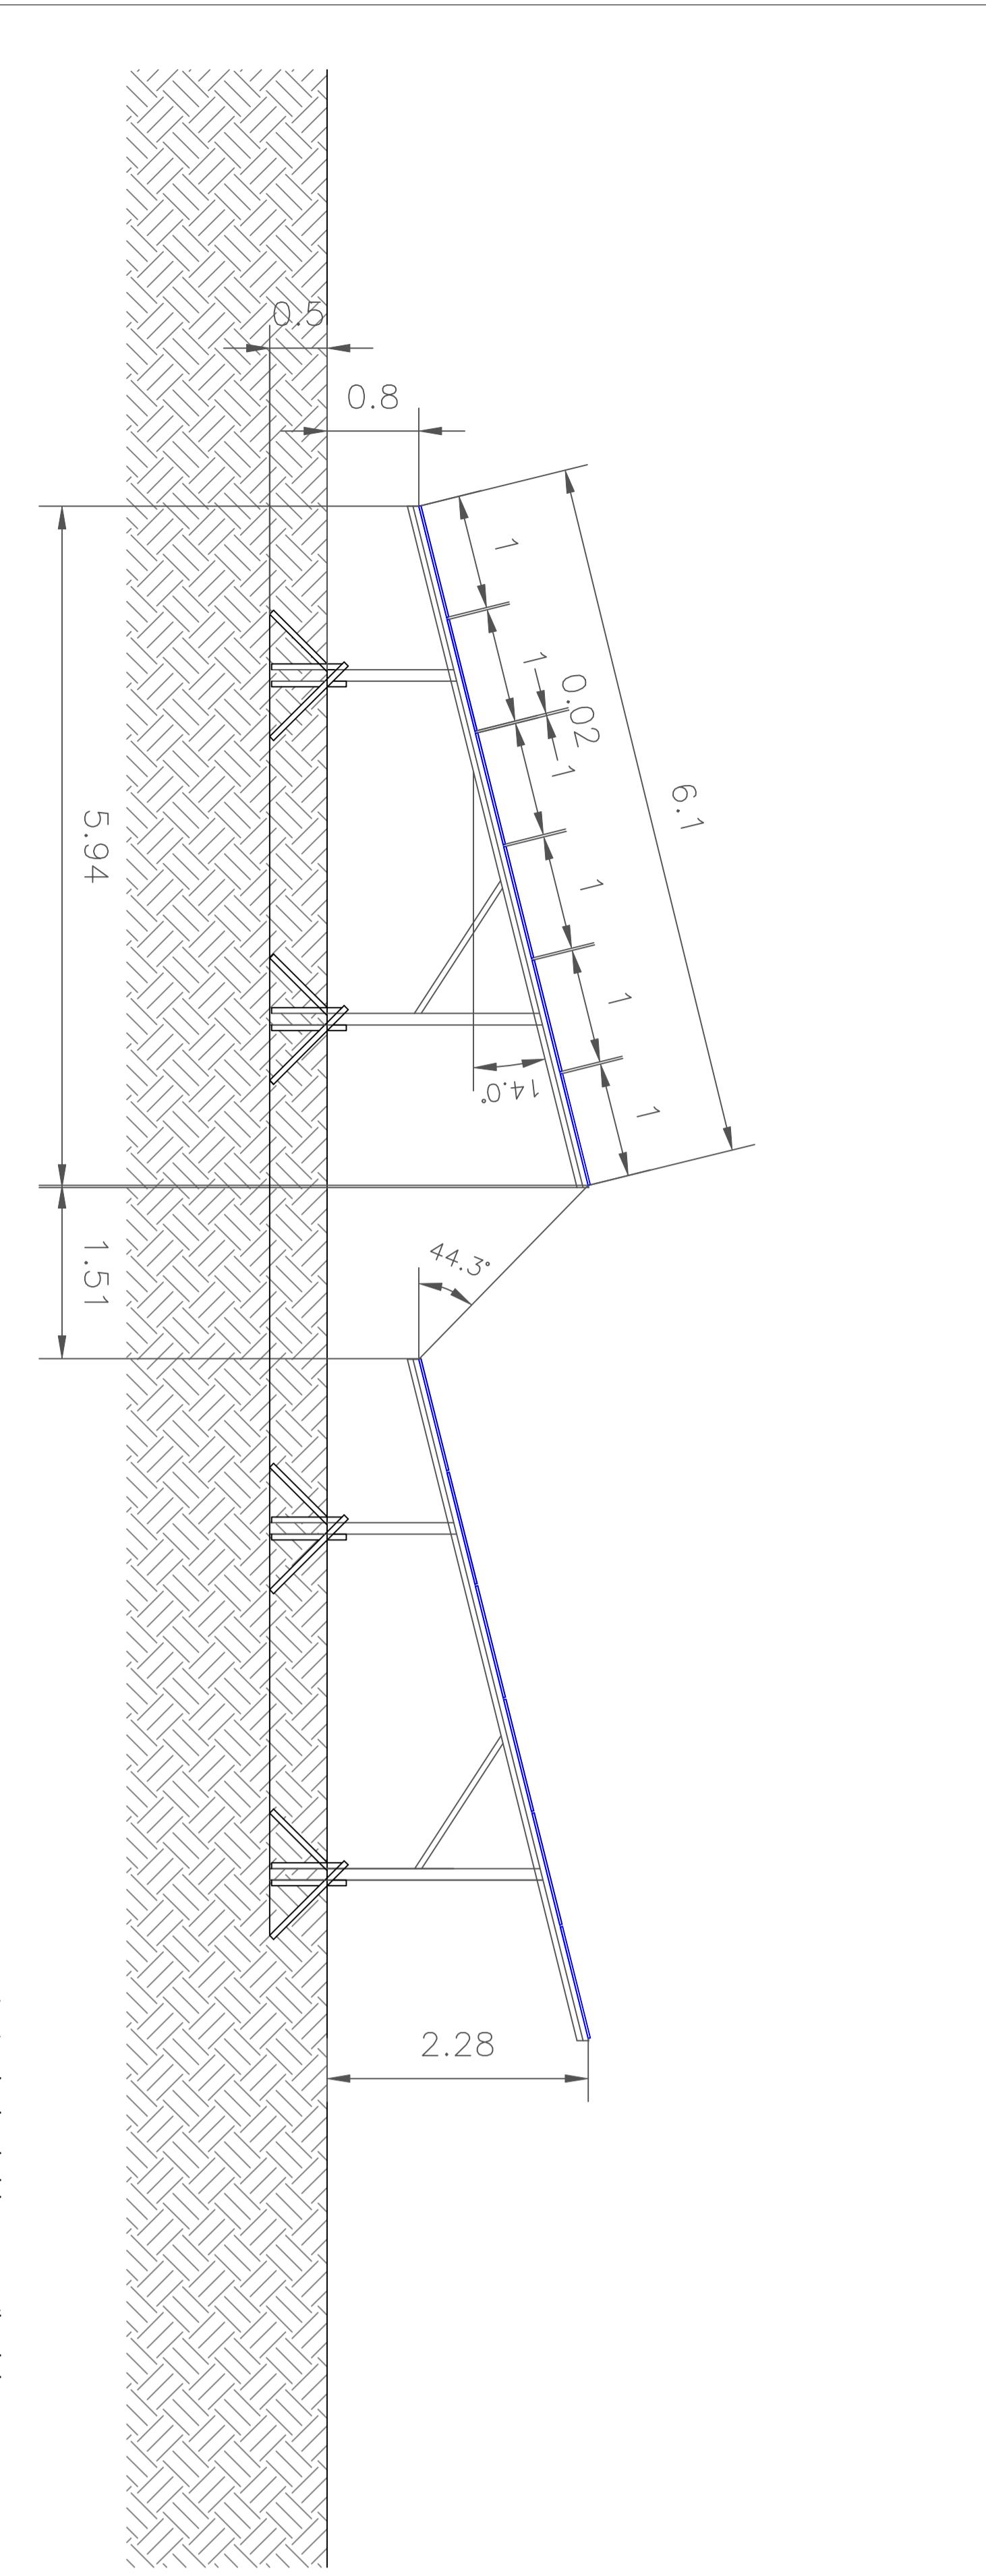

structure basic principle cross sectional view

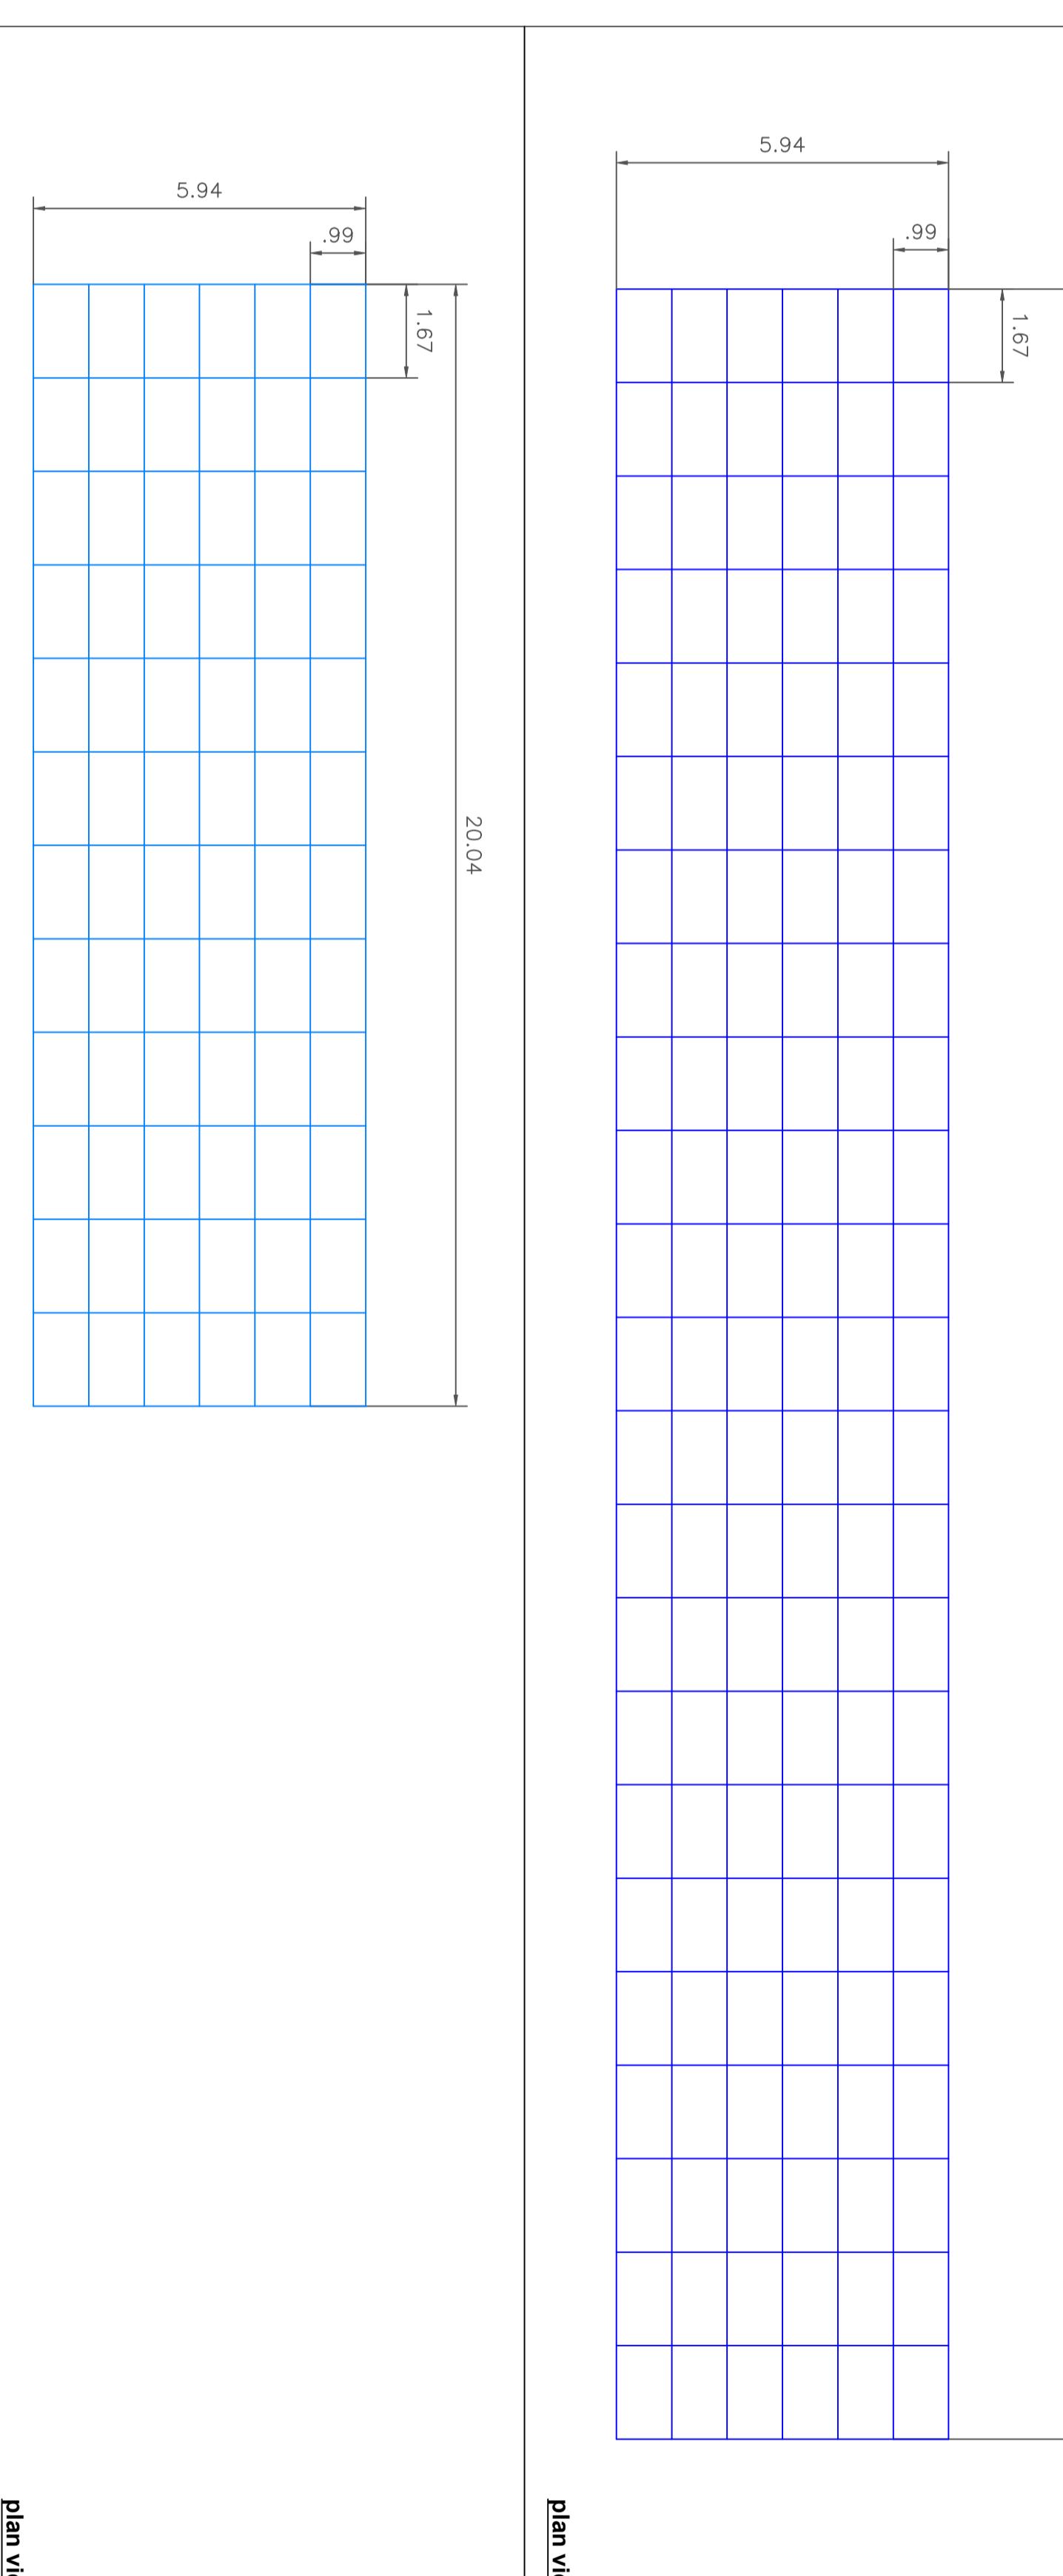

plan view

plan view