


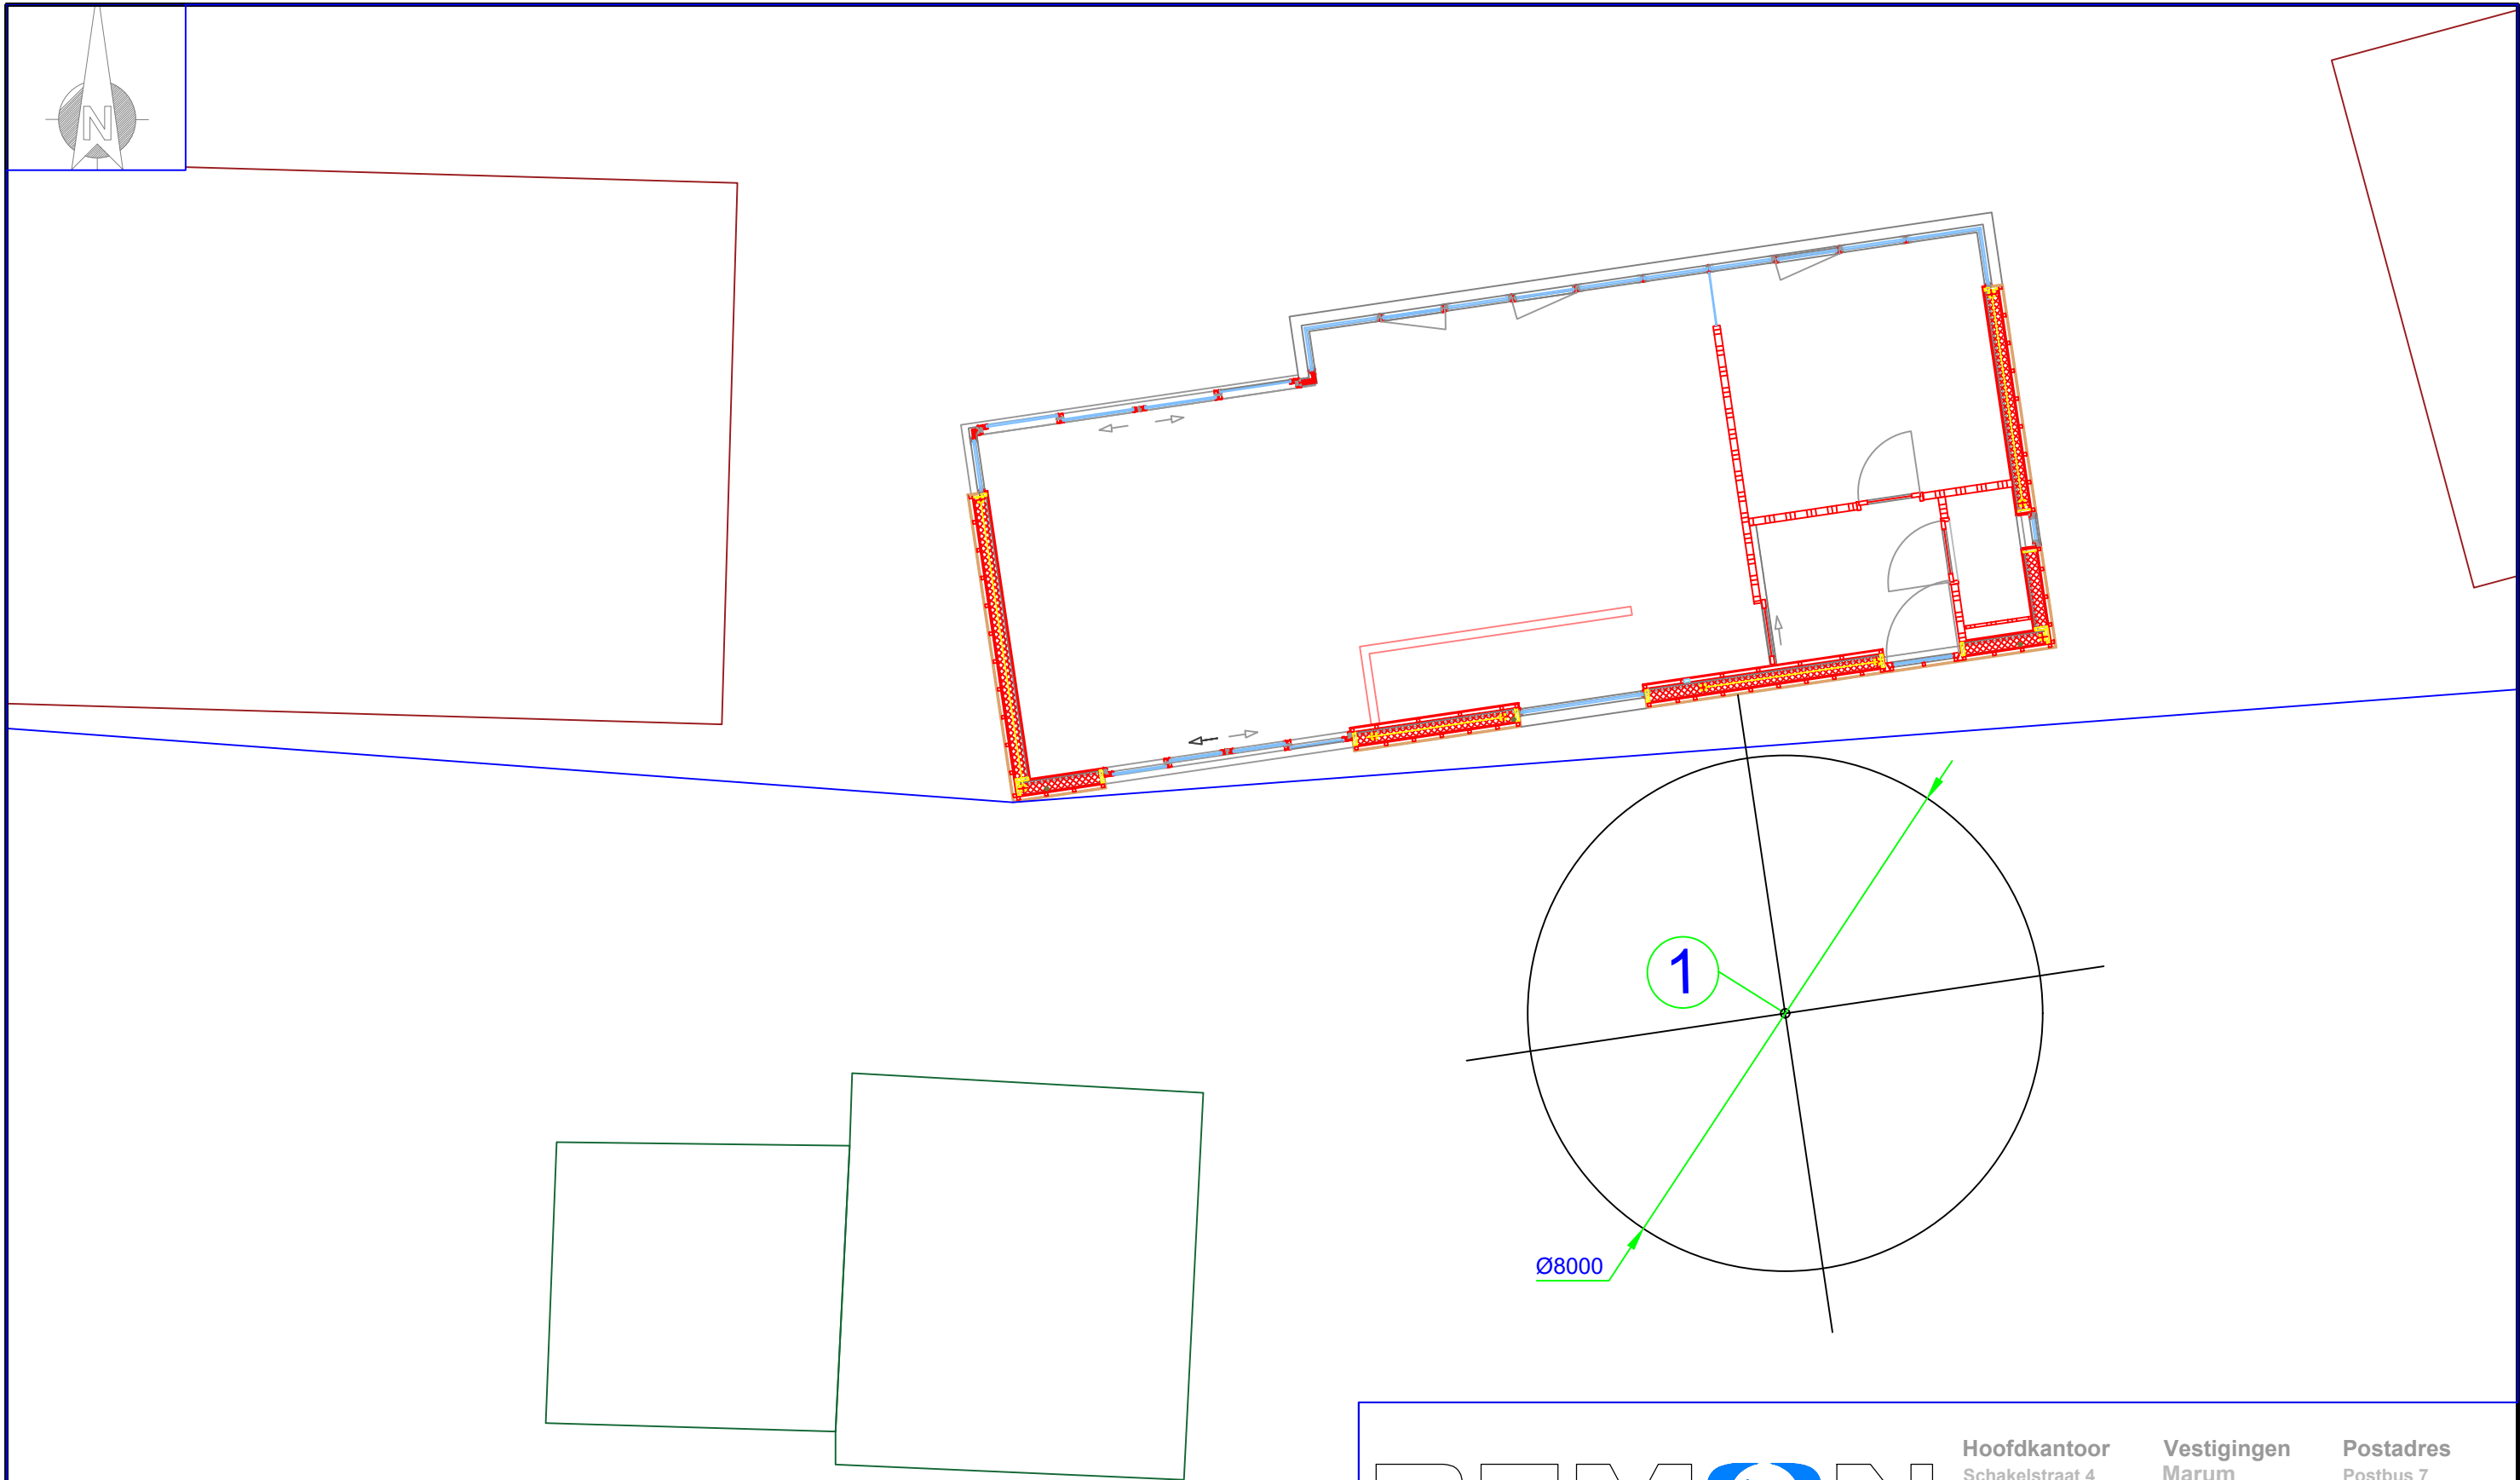

Legenda	
	Bron
	Bronnummer

		Hoofdkantoor Schakelstraat 4 9363 ZG Marum Tel. 0594 - 648080 Fax 0594 - 642543	Vestigingen Marum Dalfsen Ospel	Postadres Postbus 7 9363 ZG Marum info@remon.com www.remon.com	
Project	: Woning Fam. Schutte Horn 765 te Weesp	Proj.man.	: Rienko Akker	Proj.nr	: -
		Getekend	: H. Westerdijk	Datum	: 21-08-2019
Onderwerp	: Bronnenplan	Gecontr.	:	Datum	:
		Schaal	: 1:100	Formaat	: A3
Opdr. gever	: Siso Installatiebureau BV	Status	: Ontwerp	Tek. nr.	: 2019PAWB0199