


Langsprofiel PRB zinker Geleenbeek nabij Scheidtstraat
verticale schaal: 1

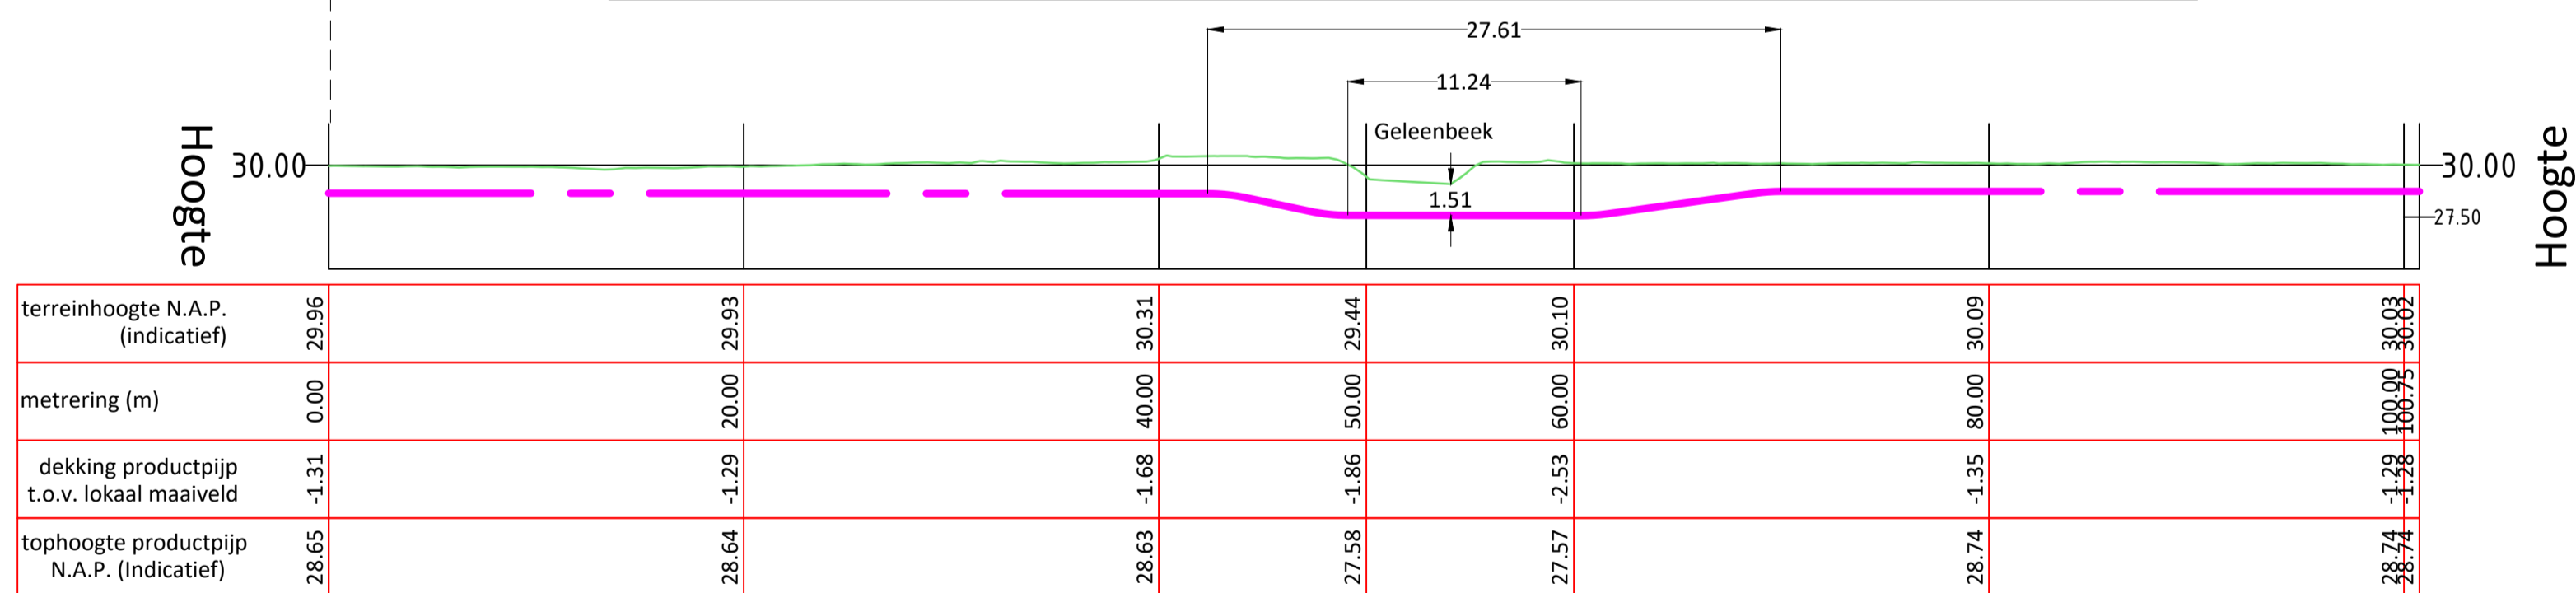

**PETROCHEMICAL
PIPELINE
SERVICES**

Petrochemical Pipeline Services
P.O. Box 200, 6160 AE Geleen
Sonderboullaan 21
6181 DN Elsloo
www.pps-pipelines.com

Project coördinator: Toon Langenhuisen

DATUM AANLEG :

OPMERKINGEN :

Evenco
Engineering & Consultancy

Ontwerp:
EVENCO Engineering & Consultancy
Postbus 58
4870 AB Etten-Leur (NL)
www.evenco.nl

CONCEPT PLAN

PPS ref: 5059

DATUM: 17/11/2019

Teknr: PPS-15-II-D-XX KPS R0

PROJECTBEHEERDER:
PPS

Aanpassing 8" PRB-leiding in verband met A2VK-project
Situatie en lengteprofiel kruising Geleenbeek - Scheidtstr

SCHAAL
A1
1/300

PLAATS: Nederland - Susteren

STRAAT: Geleenbeek nabij Scheidtstraat

VERSIE	AANPASSING	GET	DATUM
15-II-DXX KPS R0		NK	17/11/2019

Bodemgesteldheid:

SW07	+29,99	MV tot +27,6 +27,6 tot +23,5	Klei / Leem Grind, vast tot zeer vast	--	Sondeergat ingestort op 1,5 m-mv
------	--------	---------------------------------	--	----	--

