


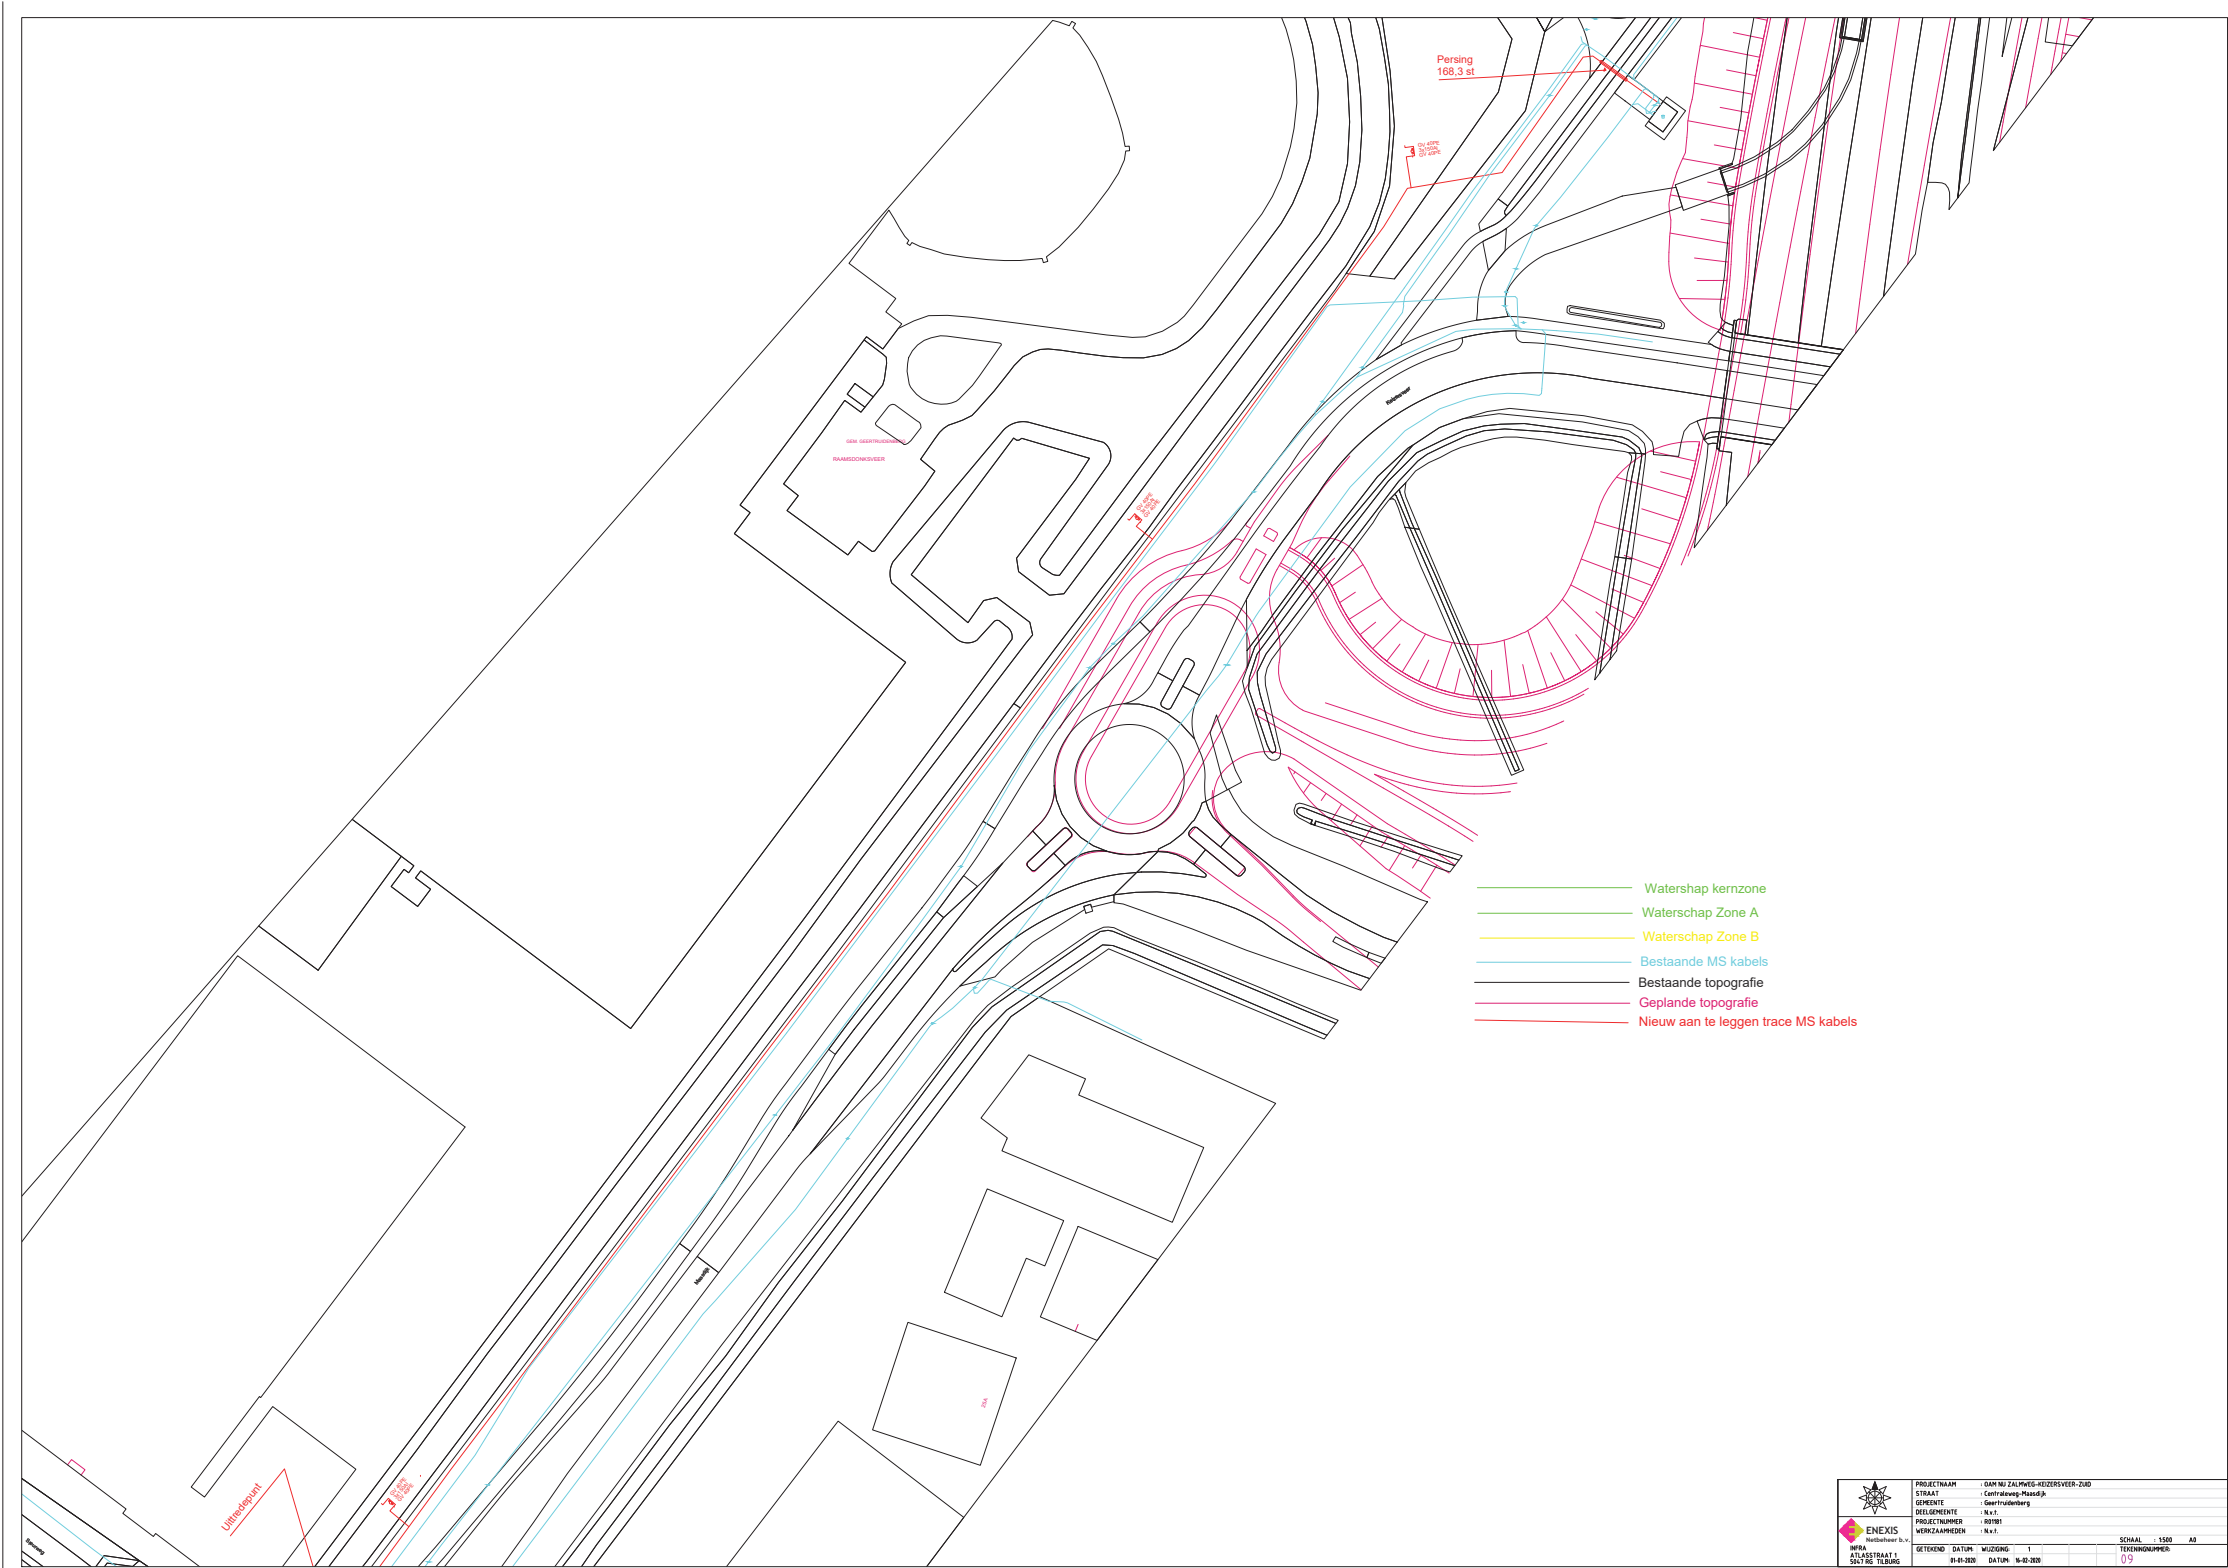

 ENEXIS Netbeheer & v. Infra ATLANTIS 1 SACT RE TILBURG	PROJECTNAAM : OAN NI ZALPHEG-KEZERSVEER-ZUD STRAAT : Gelfradweg-Plaandijk ORIENTE : Gelfradweg-Plaandijk DEELNEMER : N.v.t. PROJECTNUMMER : 000000 WERKZAAMHEID : N.v.t.	
	GETEKEND	DATUM
	WUZORG	1
	DATUM	16-02-2020
SCHAL : 1:500 AD : TENDERNOMMER : 09		