


RWK01  
I 2153

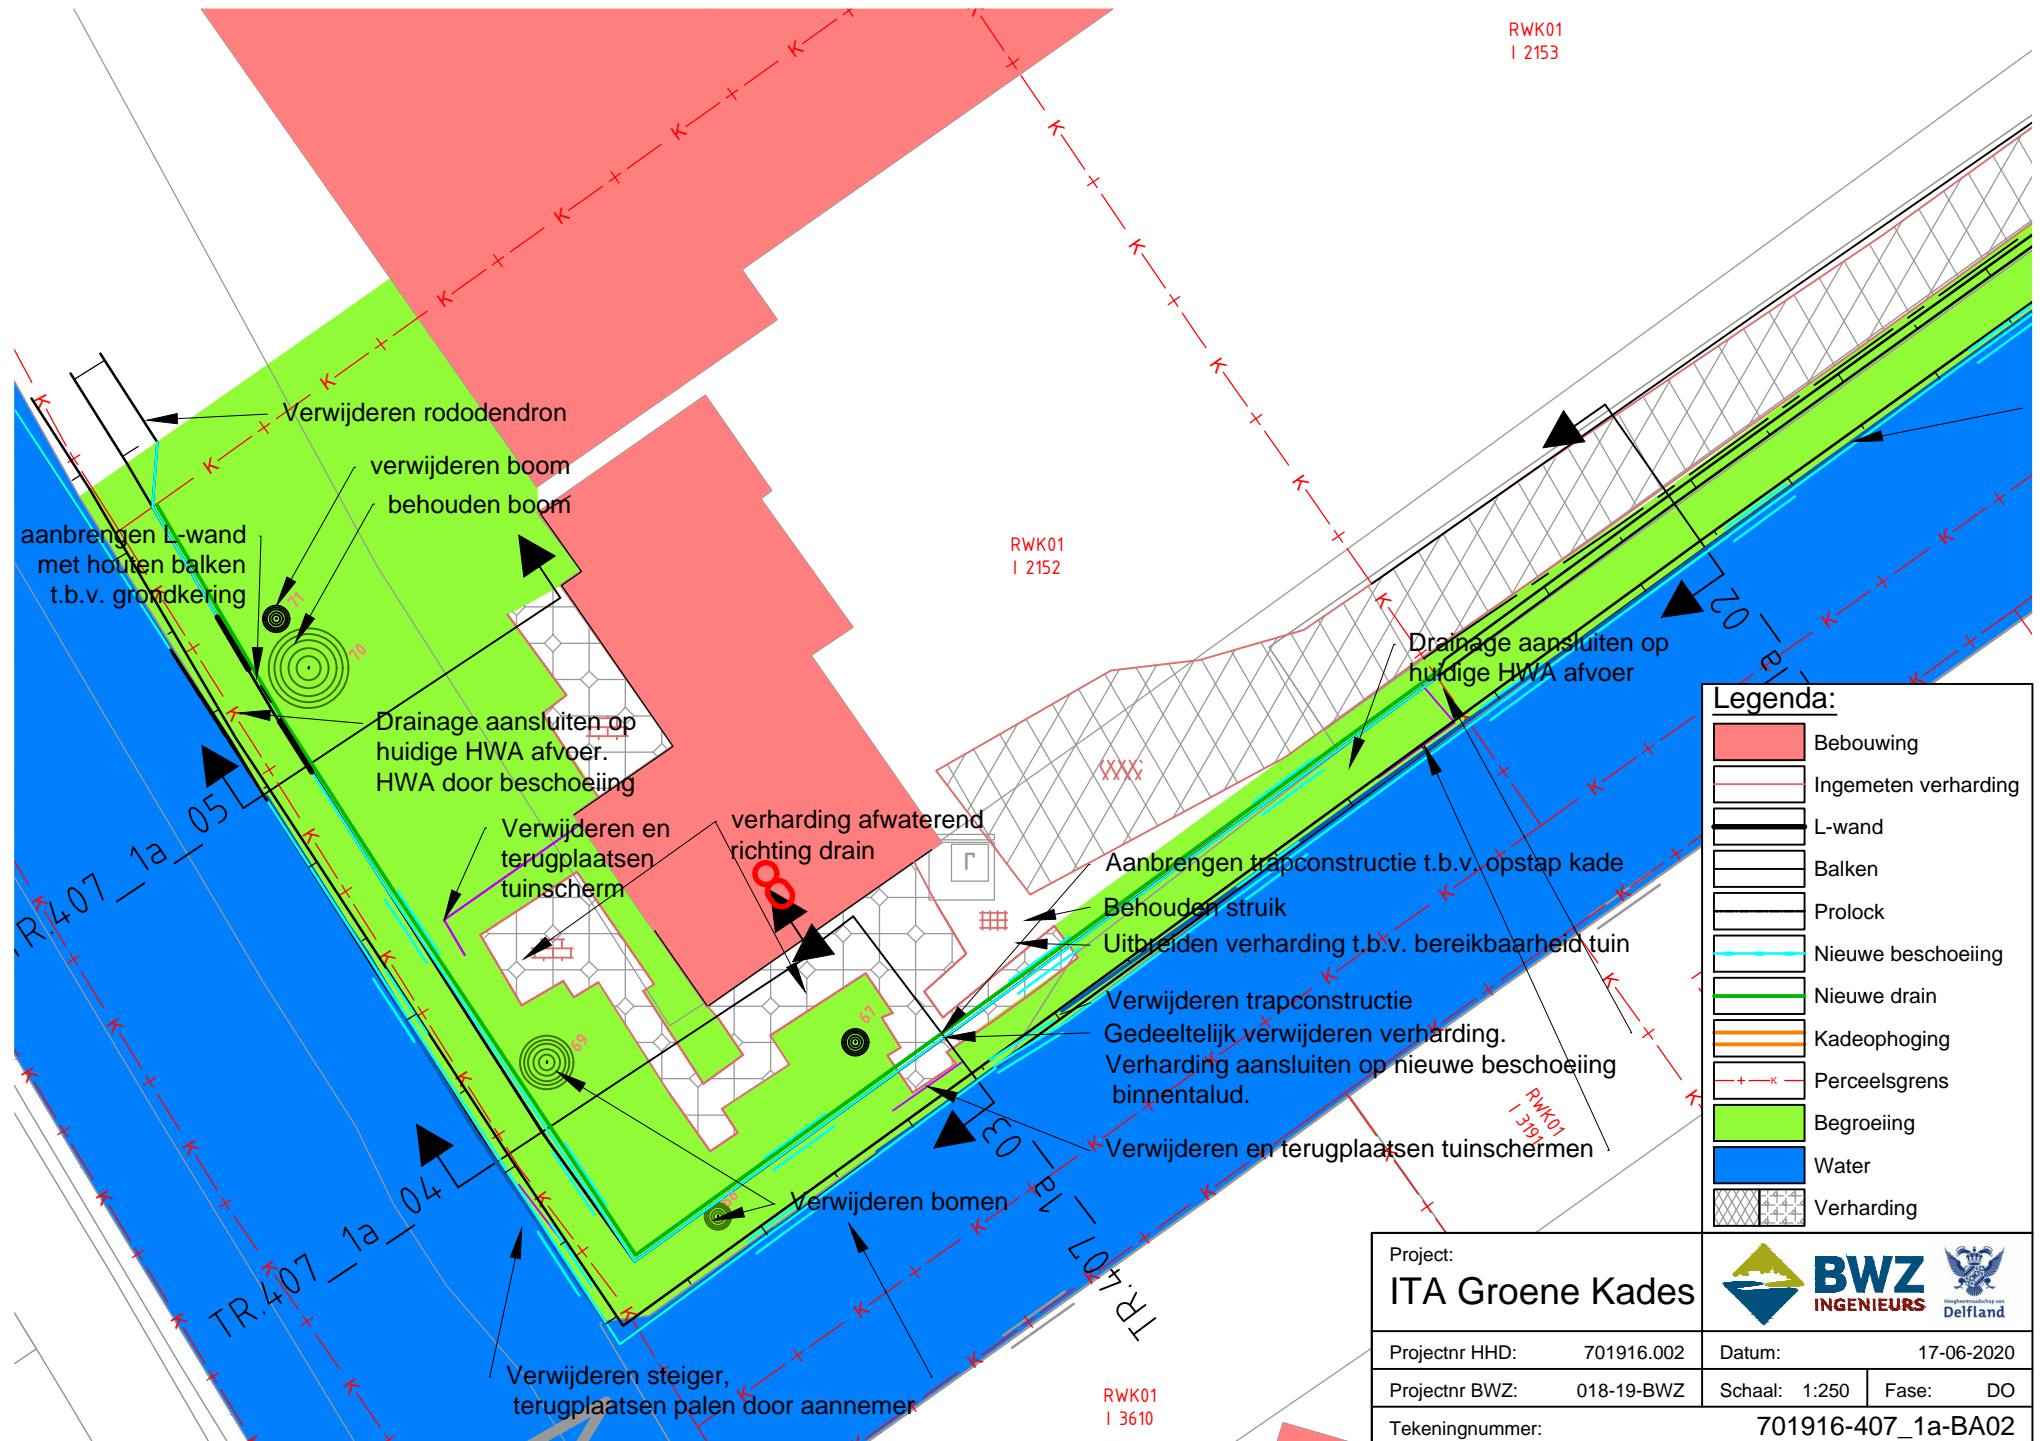

RWK01  
I 2152

RWK01  
I 3191

RWK01  
I 3610

**Legenda:**

	Bebouwing
	Ingemeten verharding
	L-wand
	Balken
	Prolock
	Nieuwe beschoeiing
	Nieuwe drain
	Kadeophoging
	Perceelsgrens
	Begroeiing
	Water
	Verharding

Project: <b>ITA Groene Kades</b>			
Projectnr HHD:	701916.002	Datum:	17-06-2020
Projectnr BWZ:	018-19-BWZ	Schaal:	1:250
Tekeningnummer:	701916-407_1a-BA02		
		Fase:	DO