


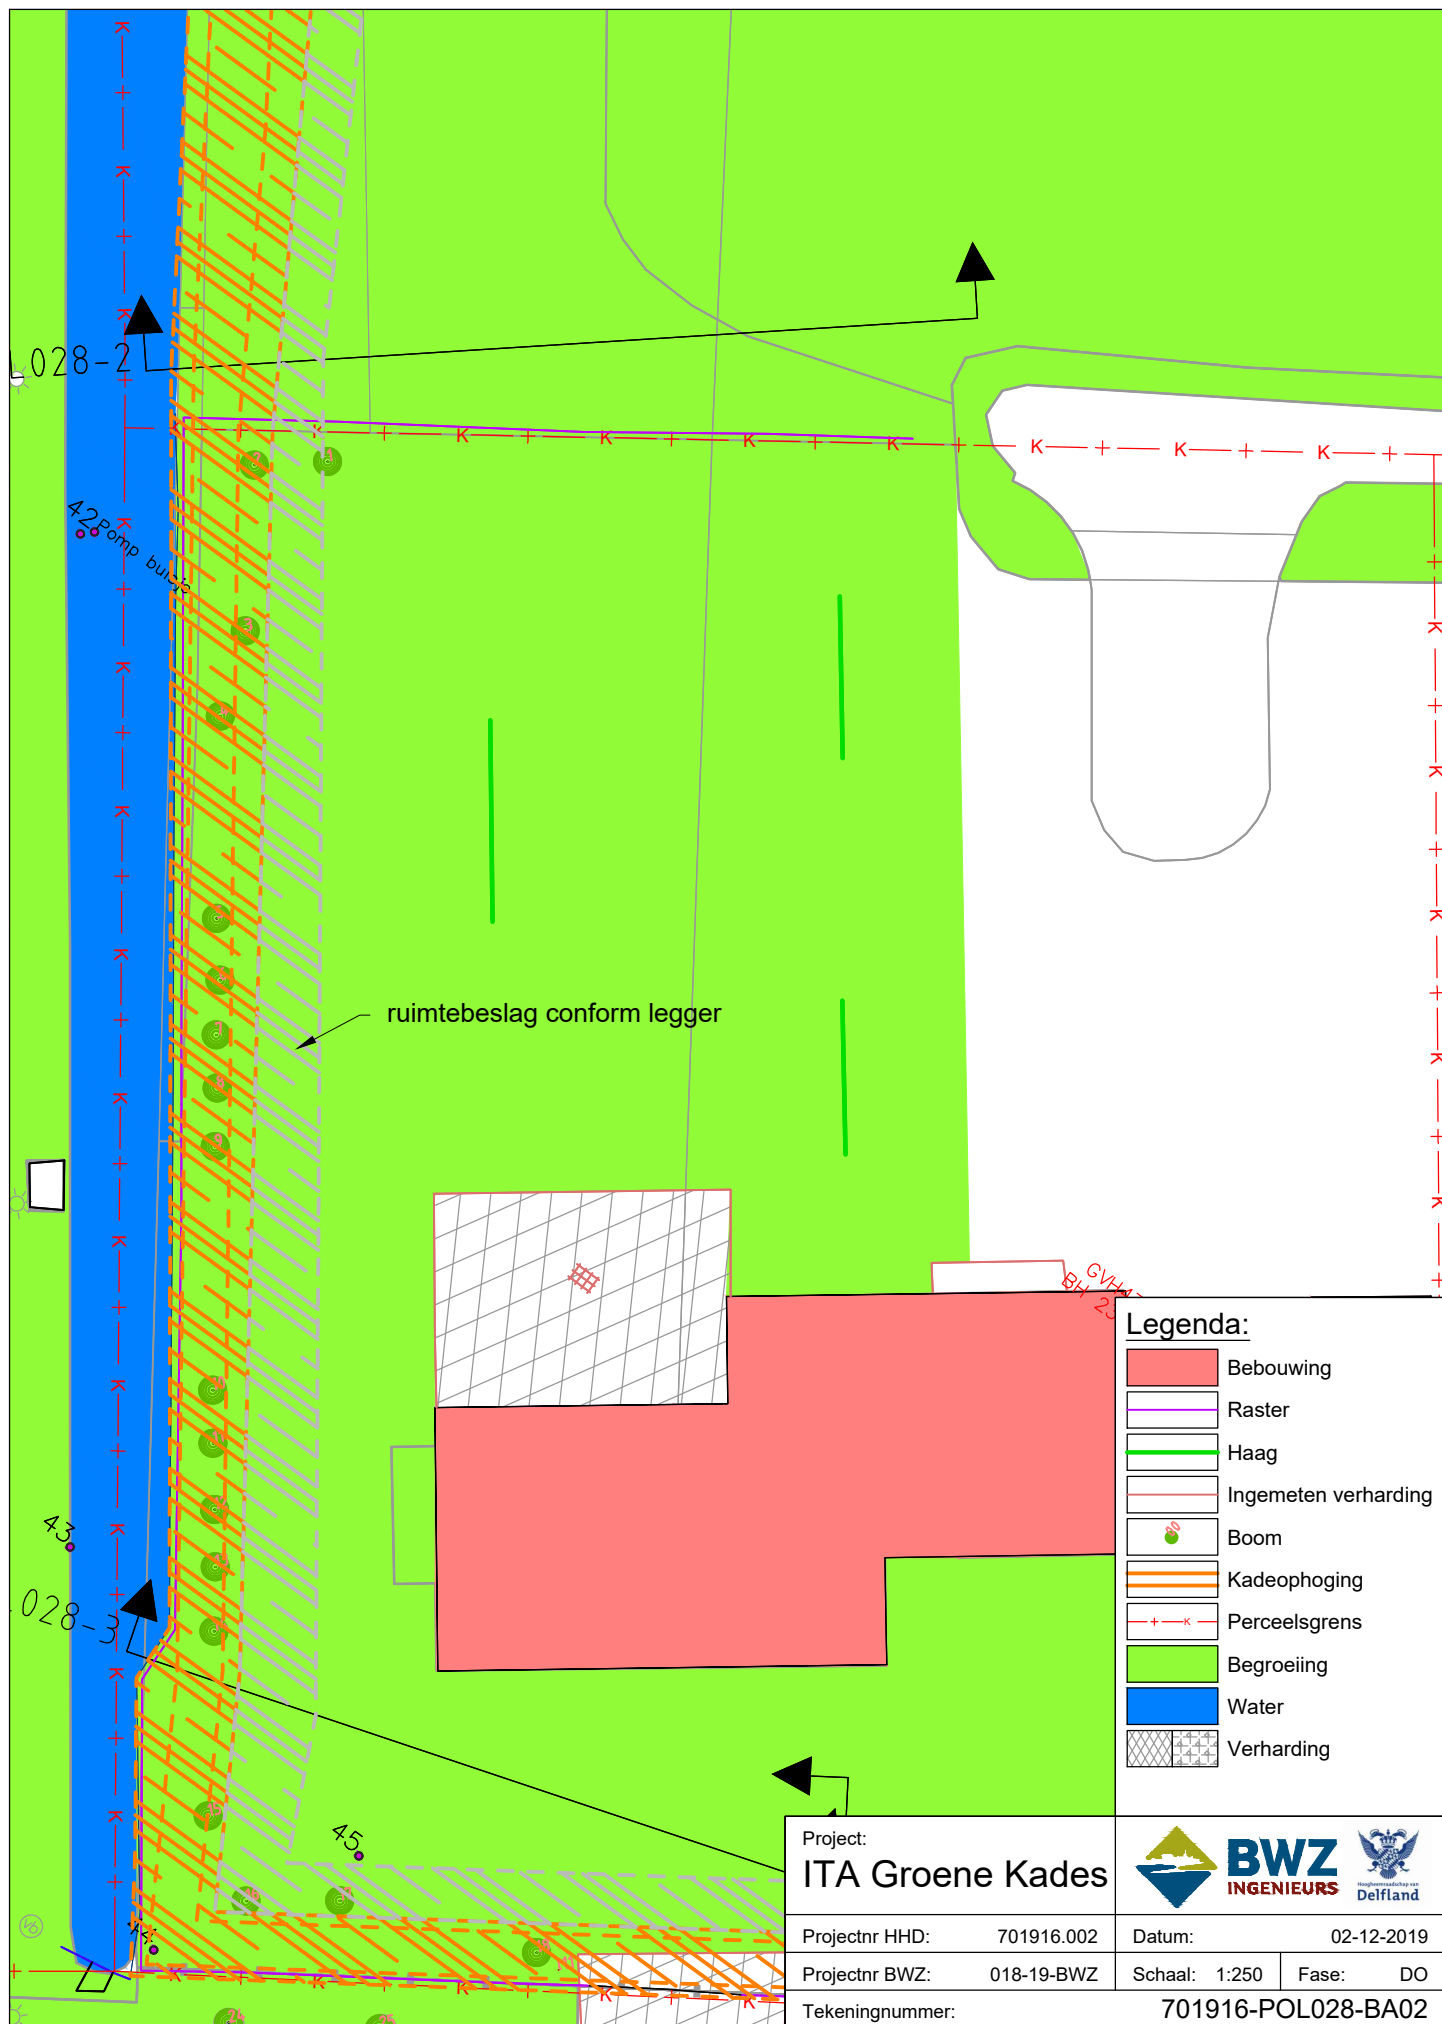

Legenda:

- Bebouwing
- Raster
- Haag
- Ingemeten verharding
- Boom
- Kadeophoging
- Perceelsgrens
- Begroeiing
- Water
- Verharding

Project:
ITA Groene Kades



Projectnr HHD: 701916.002

Datum: 02-12-2019

Projectnr BWZ: 018-19-BWZ

Schaal: 1:250

Fase: DO

Tekeningnummer:

701916-POL028-BA02