


POL028-3

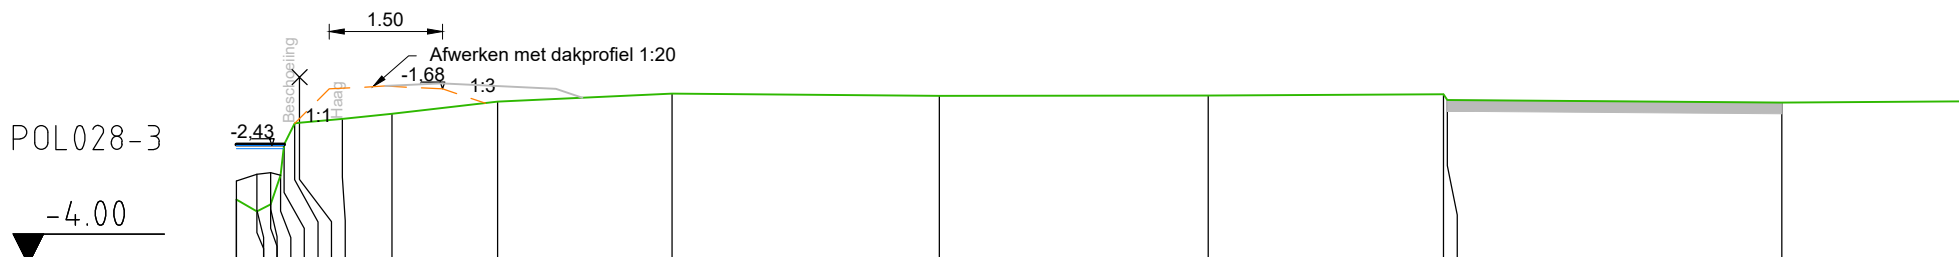

POL028-3



MV/Bodem	-3.14	-3.30	-3.42	-3.44	-3.08	-2.01	-1.85	-1.74	-1.77	-1.73	-1.86
Afstand	0.00	0.26	0.12	0.16	1.39	2.05	3.45	5.75	9.29	15.96	20.00
Slib	-2.90	-2.81	-2.79	-2.76	-2.76	-2.76	-2.76	-2.76	-2.76	-2.76	-2.76
Afstand	0.00	0.26	0.44	0.26	0.26	0.26	0.26	0.26	0.26	0.26	0.26

Legenda:

- Huidig maaiveld
- Ophoging
- Watergang
- Huidige verharding

Project: ITA Groene Kades		 	
Projectnr HHD:	701916.002	Datum:	02-12-2019
Projectnr BWZ:	018-19-BWZ	Schaal: 1:100	Fase: DO
Tekeningnummer:	701916-POL028-DP03		