


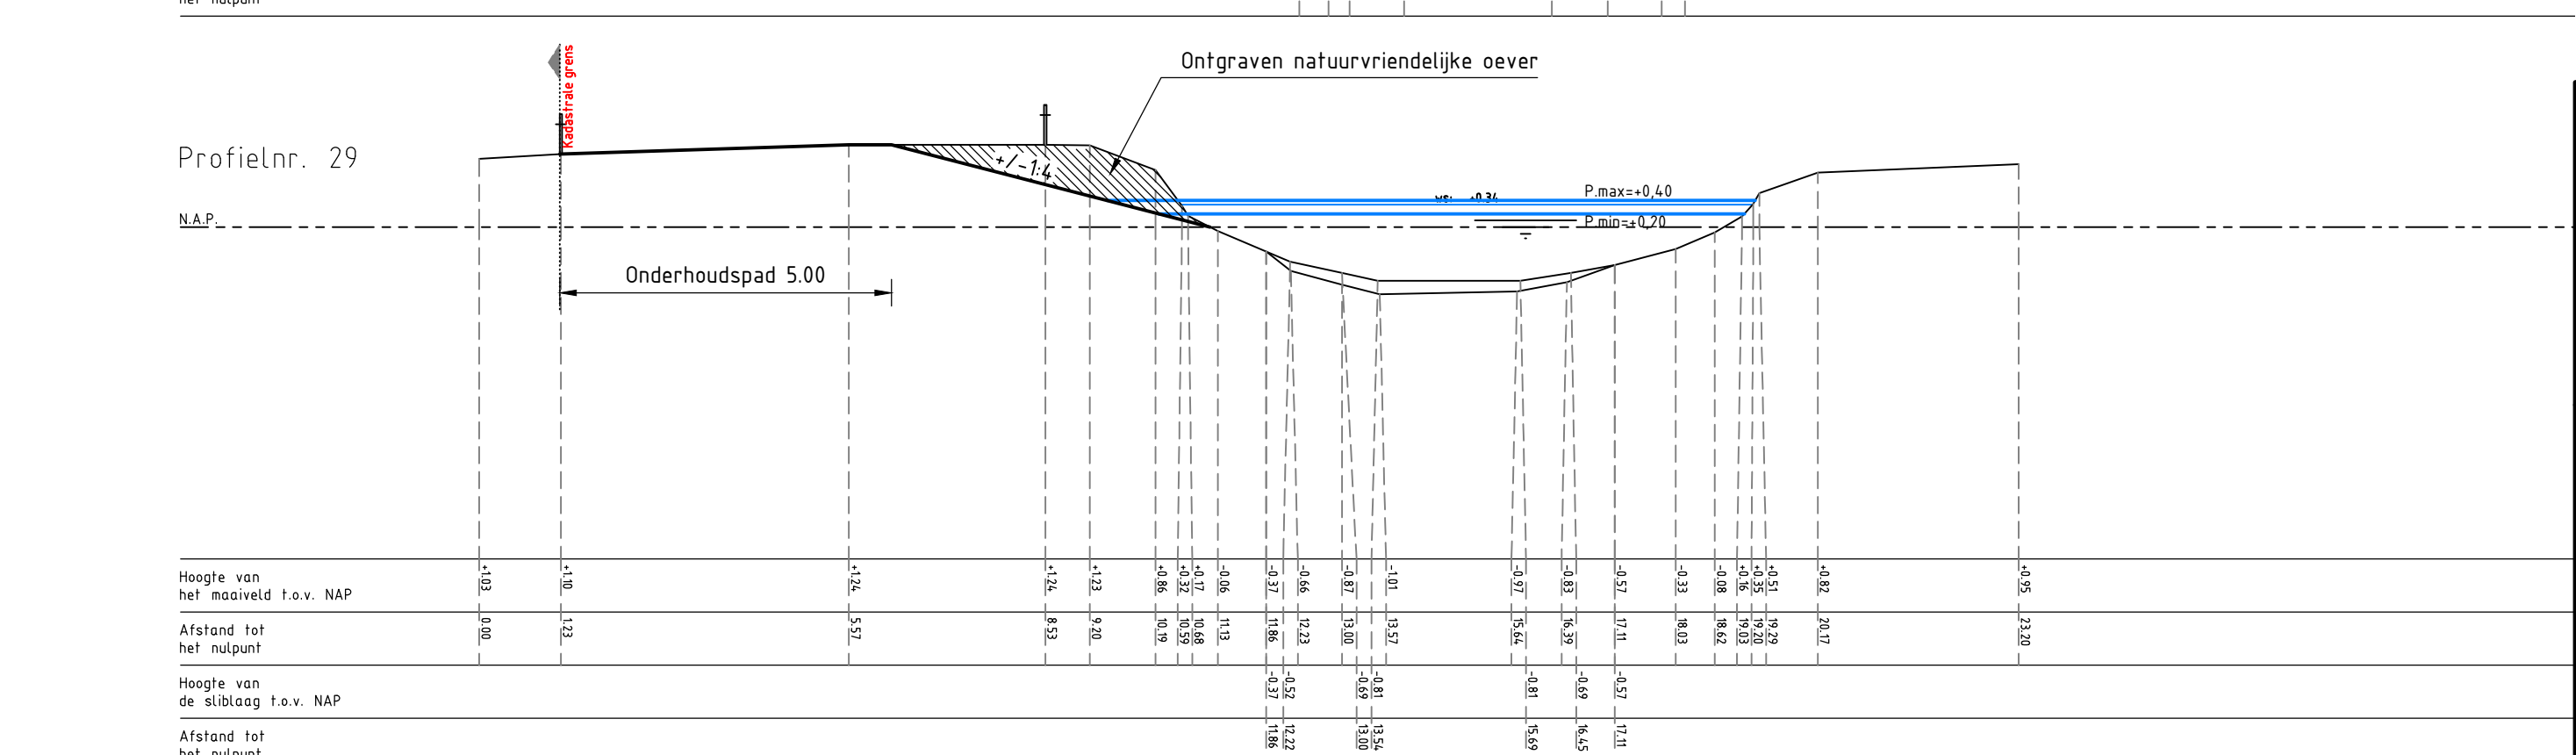

© Lans Advies AutoCAD drawing version 2020 File: S:\Lansadvies\19027 Waterschap Valli&Veluwe - KRW Puttenarbeek\Tekening\Kader\Bestek\BS-001_004.dwg