
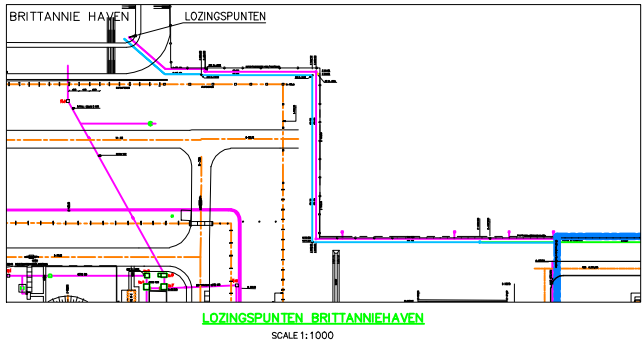


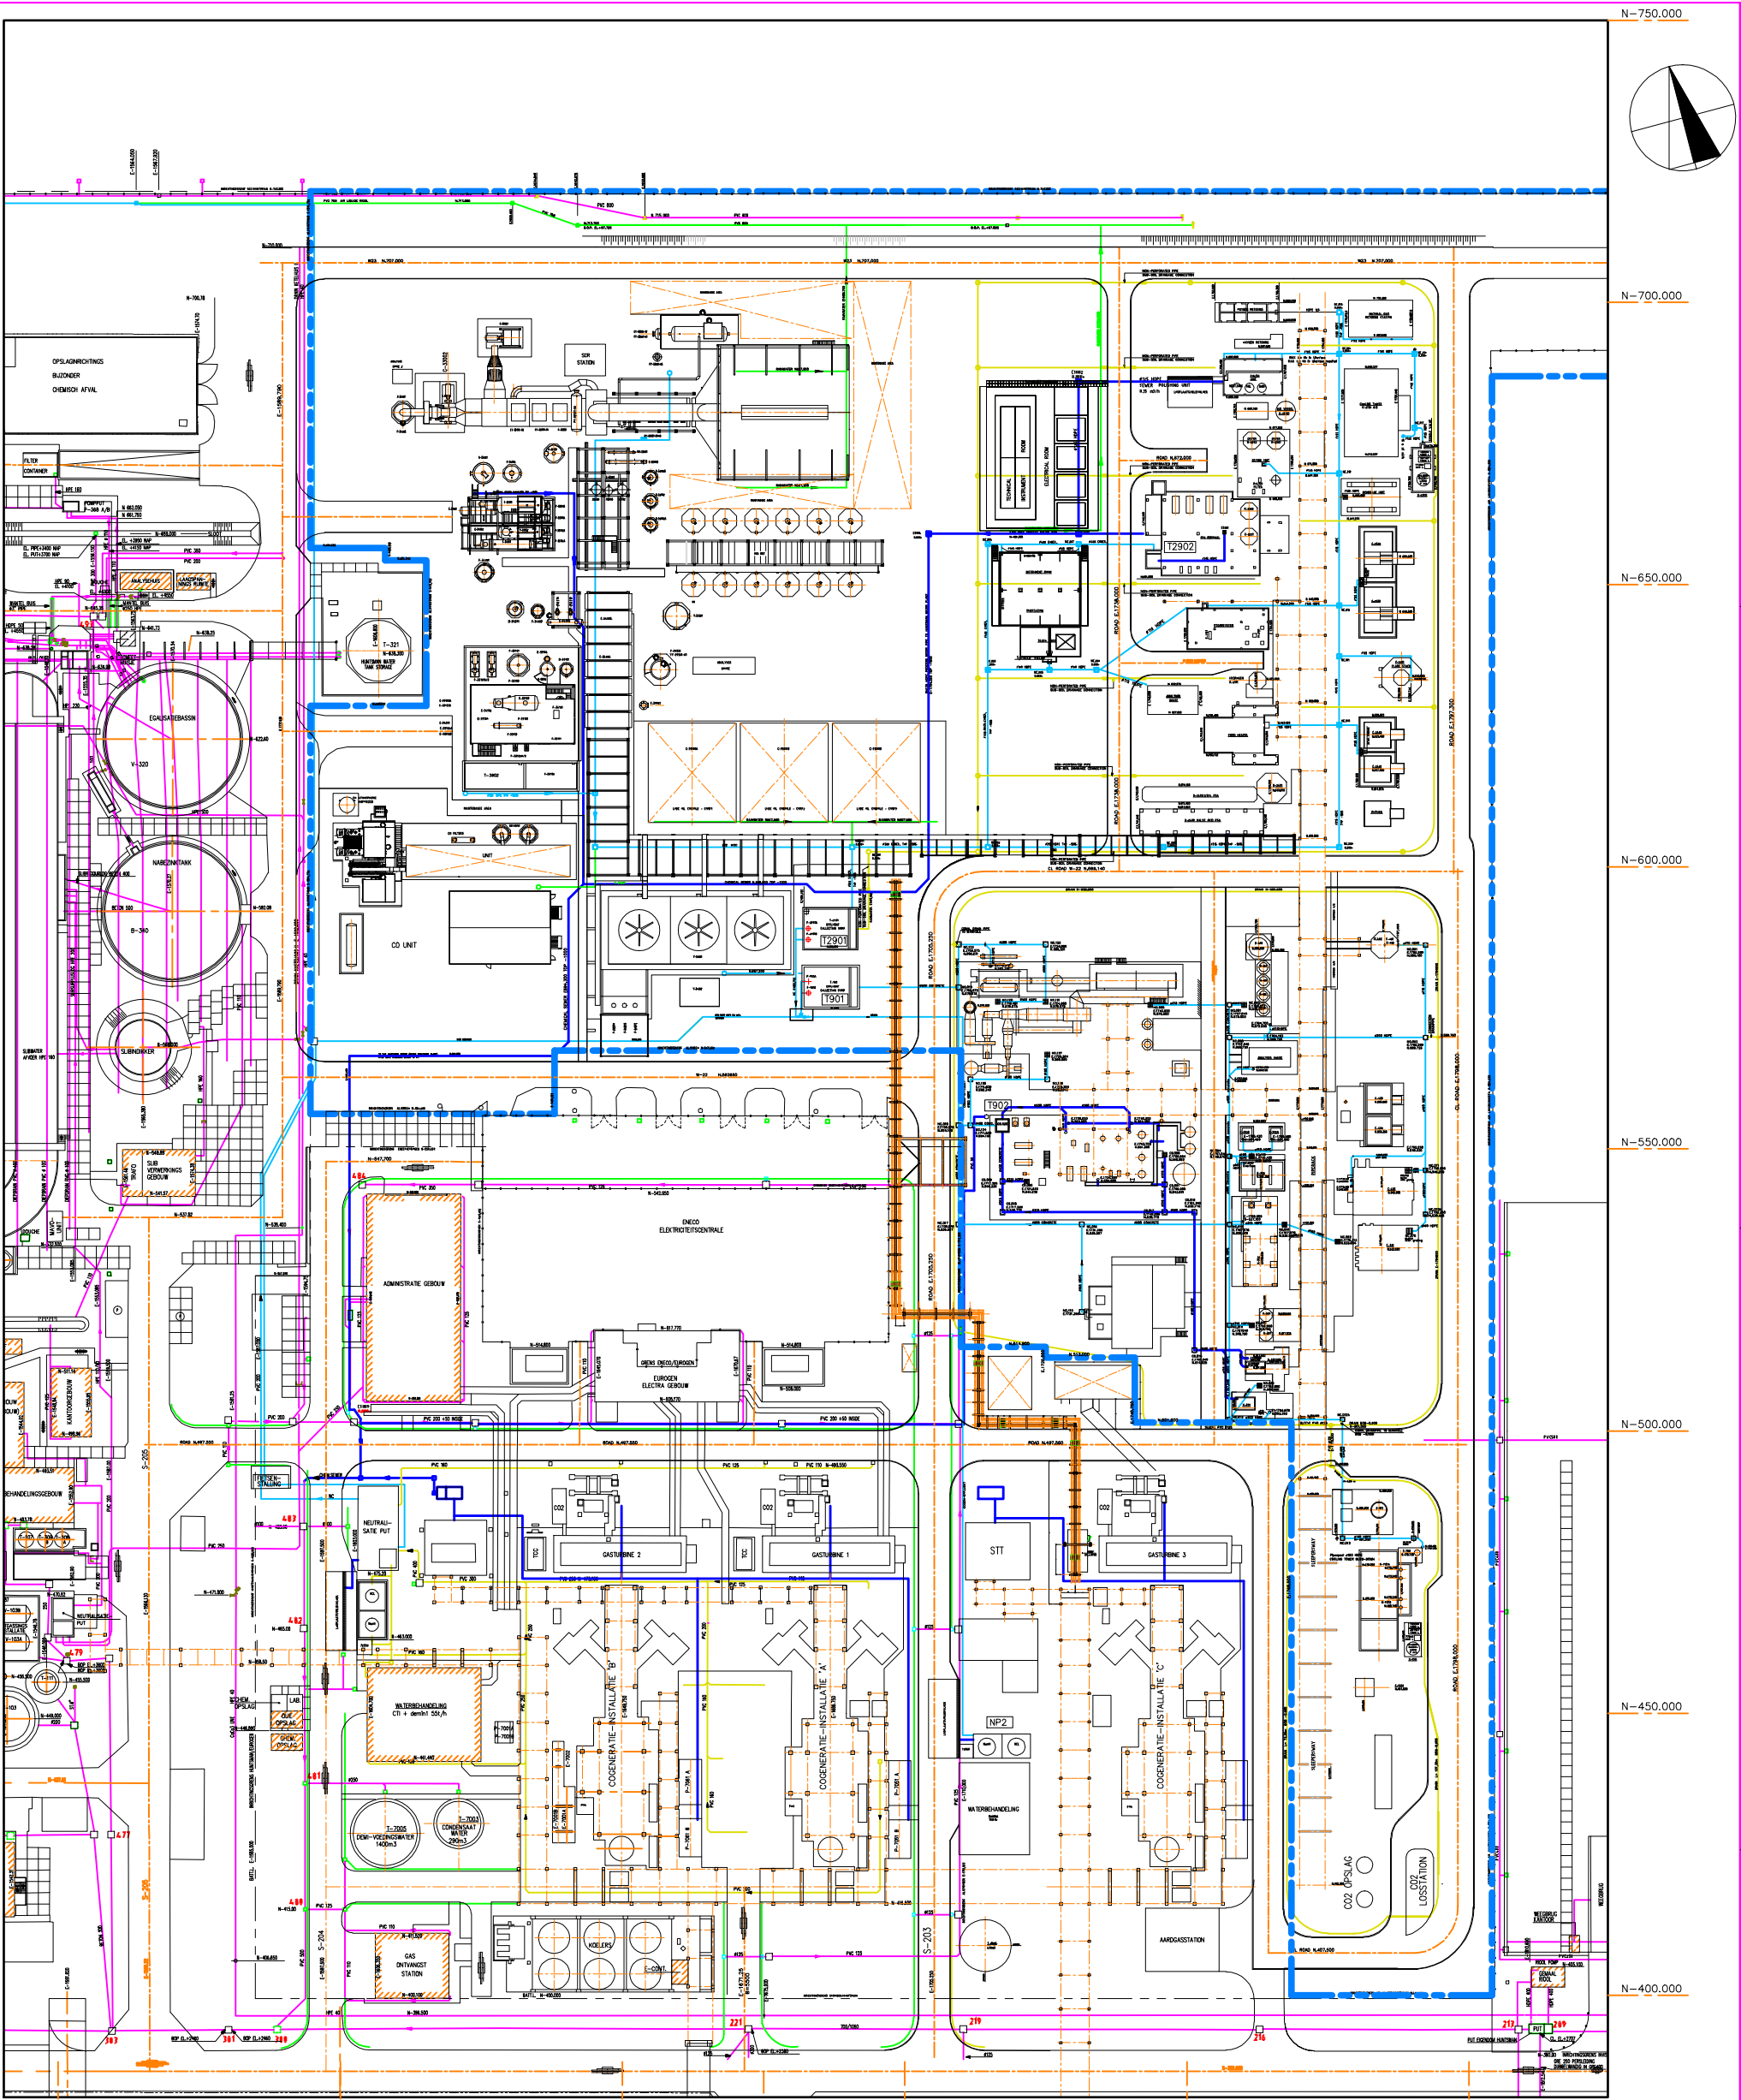

MONSTERPUNTEN

T901  
T902  
T2901  
T2902  
NP2

LEGEND

CS

NC

RW

DRAIN

HUNTSMAN SEWER SYSTEM

AIR LIQUIDE INRICHTINGSGRENS

GENERAL NOTES

1. EL. 100.000 EQUALS TOPOGRAPHIC N.A.P. EL. + 4.90 m  
2. ALL DIMENSIONS ARE IN mm.  
3.

| Rev | Date    | By   | Description                       | Chk'd         | App'd         |
|-----|---------|------|-----------------------------------|---------------|---------------|
| A   | 26aug08 | KEPS | VERGUNNINGAANVRAAG                | P. ten Holder | P. ten Holder |
| B   | 05nov08 | KEPS | AANGEPAST VOOR VERGUNNINGAANVRAAG | P. ten Holder | P. ten Holder |
| C   | 17nov08 | KEPS | AANGEPAST VOOR VERGUNNINGAANVRAAG | P. ten Holder | P. ten Holder |
| D   |         |      |                                   |               |               |
| E   |         |      |                                   |               |               |

AIR LIQUIDE ROZENBURG  
LAYOUT  
RIJOLELEIDINGEN

This document contains proprietary information belonging to Air Liquide Industrie BV. Its content and/or affiliated companies and shall be used only for the purposes for which it was supplied. It shall not be copied, reproduced or otherwise used, nor shall such information be furnished in whole or in part to others except in accordance with the terms of any agreement under which it was supplied or with the prior written consent of Air Liquide and shall be returned upon request.

Proj. No. : -

Scale : 1:380

Drawn : KEPS

Date : 26aug08

Checked : P. ten Holder

Date : 26aug08

Approved : P. ten Holder

Date : 26aug08

DWG NO.:

ALR-SITE-LO-001

FORM

A0

REVISION

C