




positie zorgwoning
rijksstraatweg 81
maten in millimeters

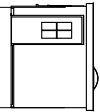

29860

3300

referentielijn

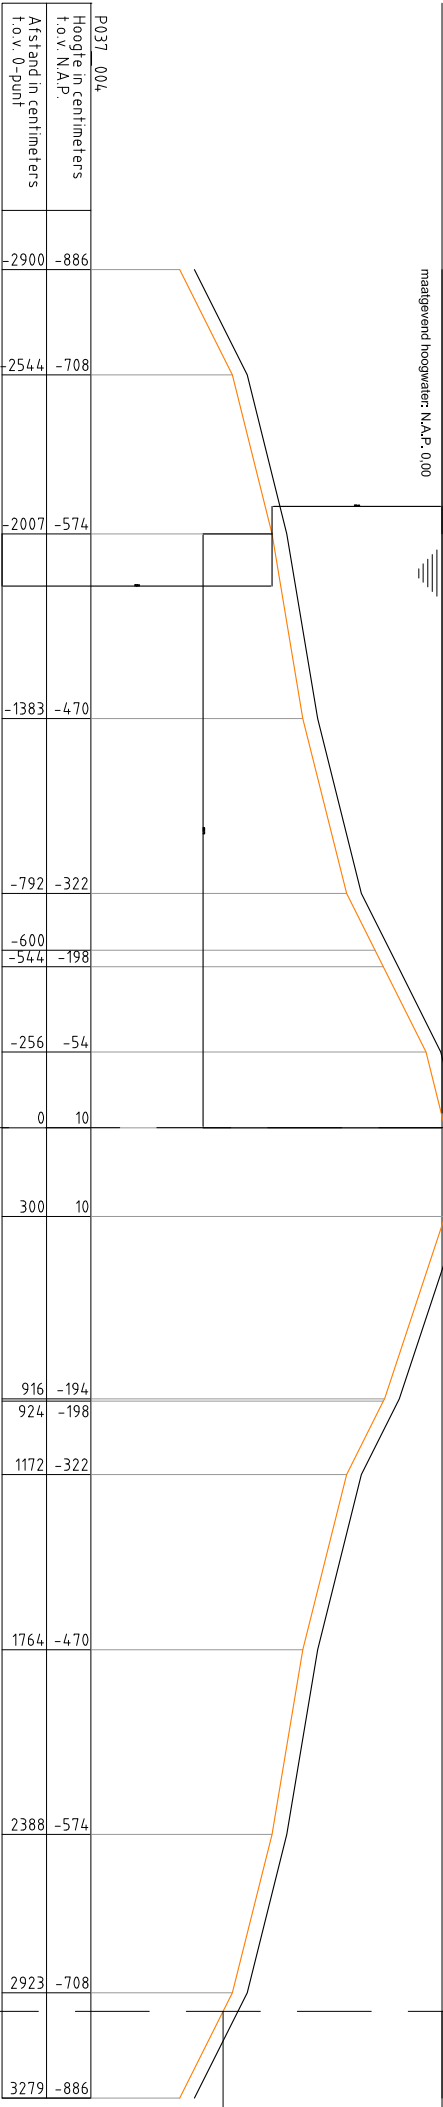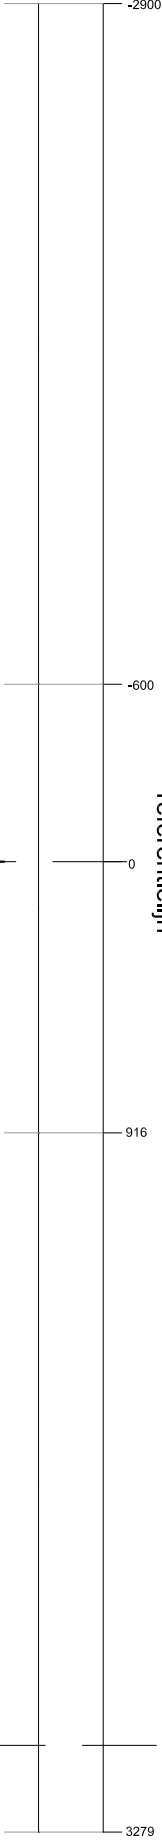

P037_004	
Hoogte in centimeters t.o.v. N.A.P.	Afstand in centimeters t.o.v. 0-punt
-886	-2900
-708	-2544
-574	-2007
-470	-1383
-322	-792
-198	-600 -544
-54	-256
10	0
10	300
-194	916
-198	924
-322	1172
-470	1764
-574	2388
-708	2923
-886	3279

Legenda :

- Waterkering
- Minimaal profiel
- Profiel van vrije ruimte
- Waterlijn
- Referentielijn

Opmerking:
Hoogtematen in meters t.o.v. NAP
1000 Afstand niet op schaal

Hoogheemraadschap Amstel, Gooi en Vecht

Postbus 94370

1090 GJ AMSTERDAM

Leggerprofiel secundaire waterkering

schaal: 1:250

format: A3

nr. P037_004

plotdatum: 21-01-2015