



This drawing is the property of Ikaros Solar and is not to be reproduced nor used in any manner detrimental to our interests. All rights reserved.

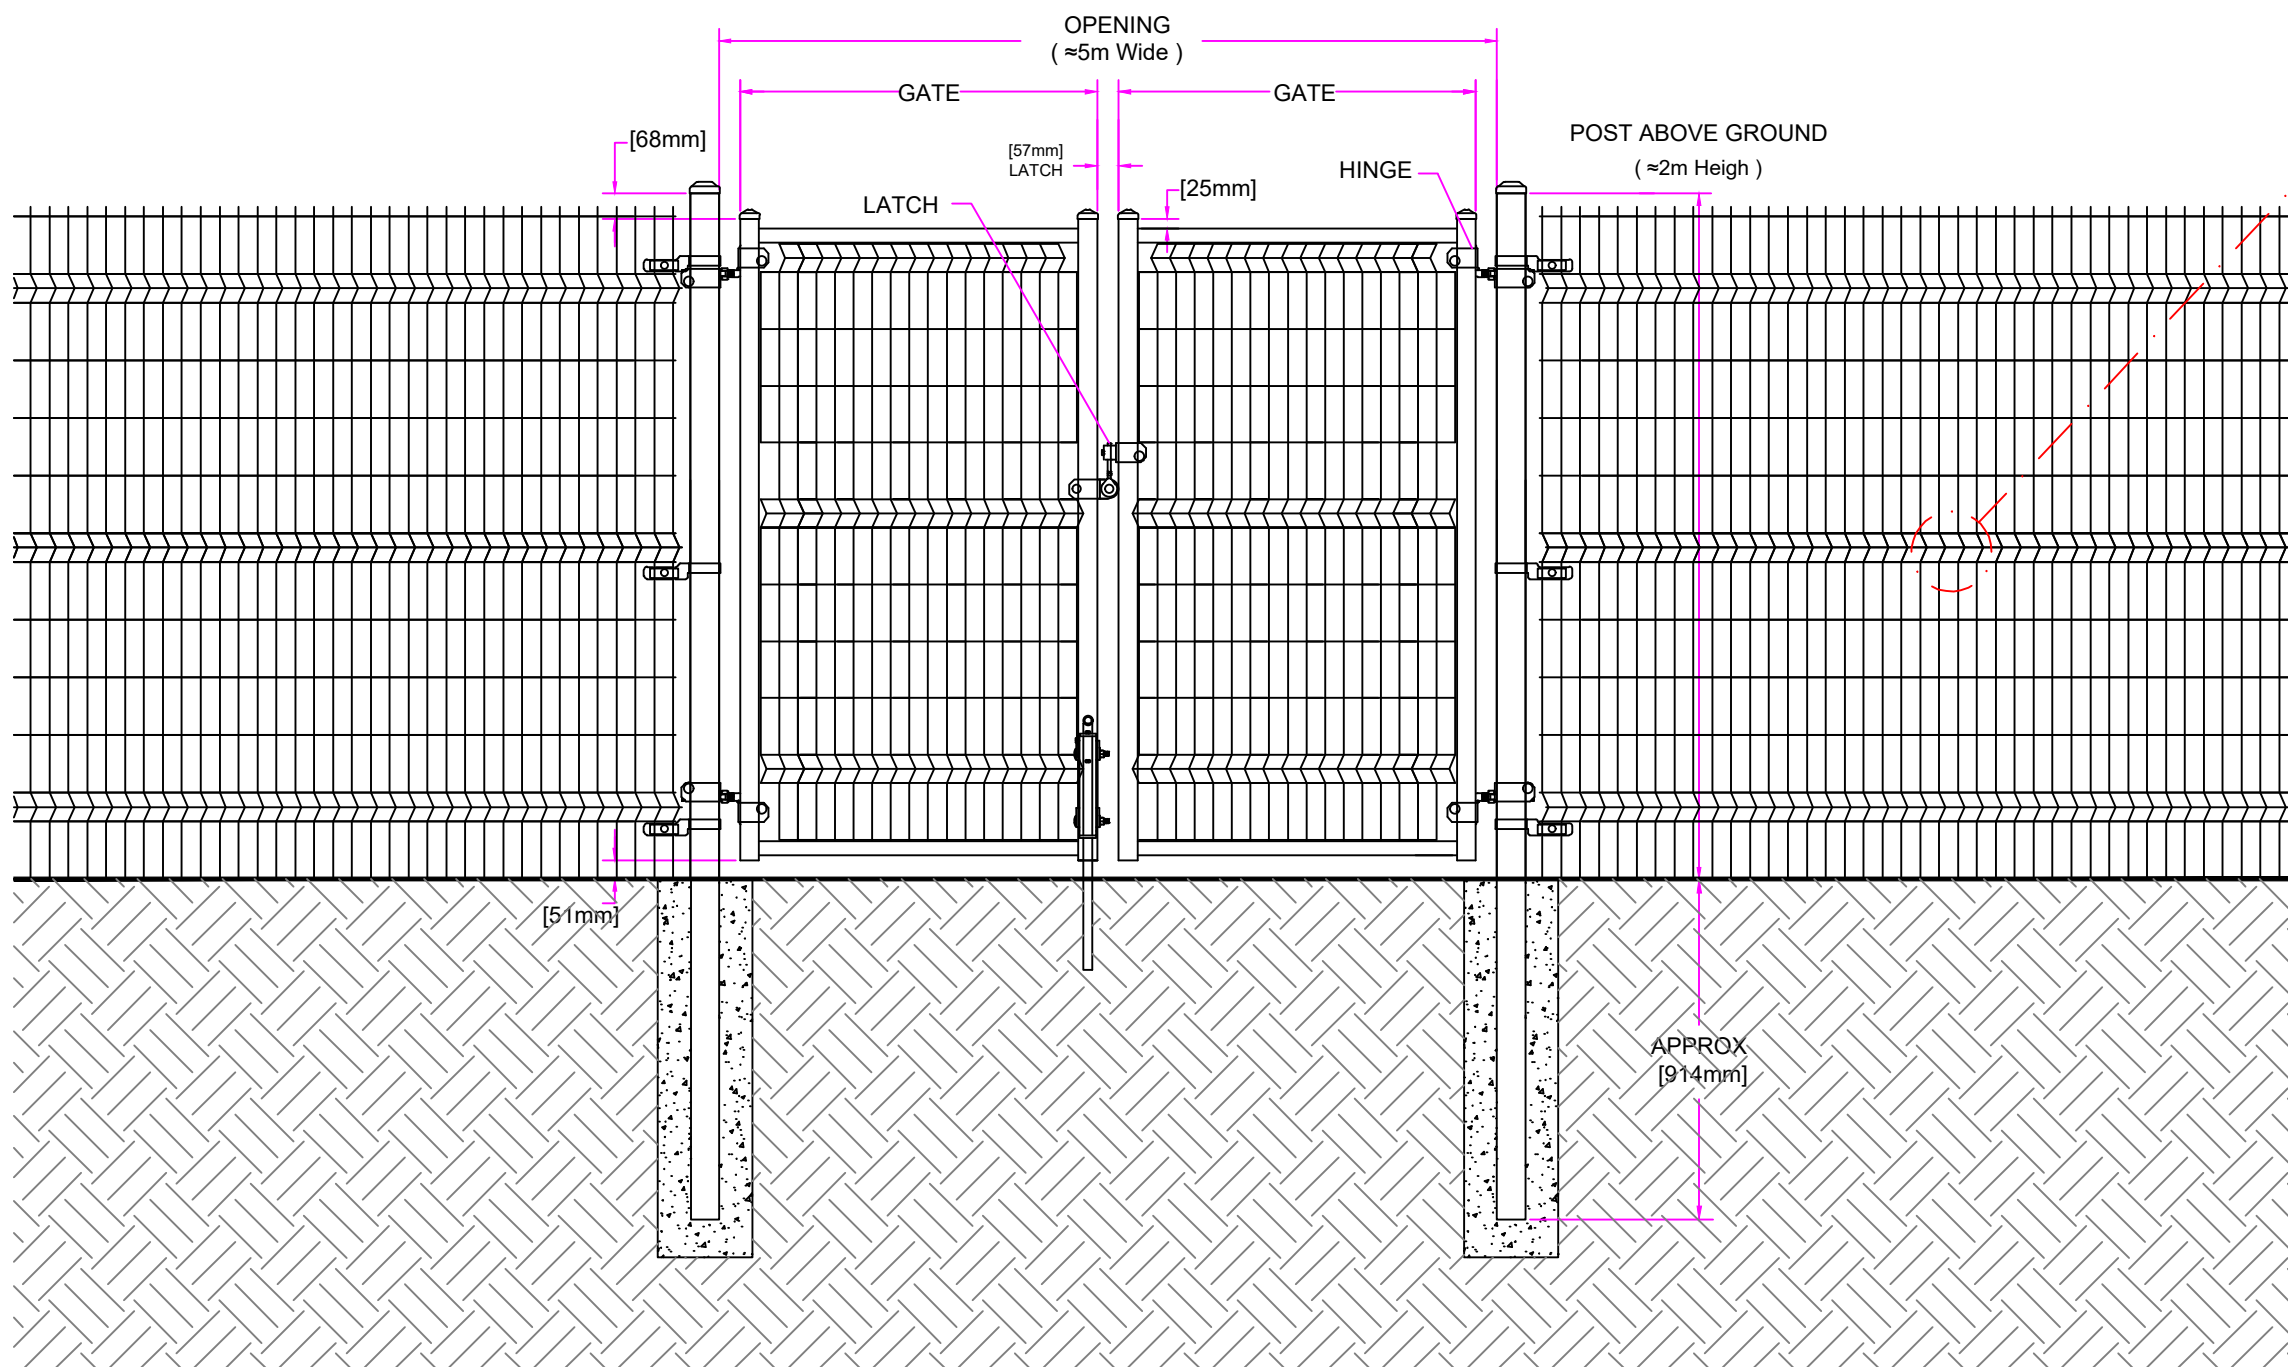

Fence and Gate - Front View
SCALE: 1:20

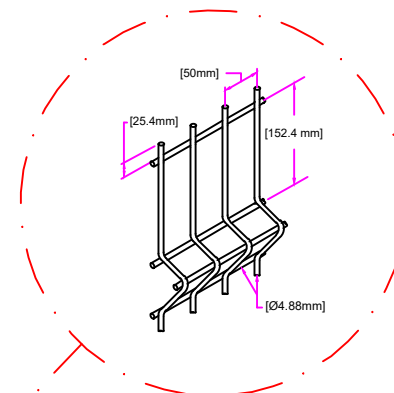

Fence Detail
NO SCALE

PRELIMINARY DESIGN
21-ago-2020

THIS IS A PRELIMINARY CONCEPT DRAWING
AND FOR DISCUSSION PURPOSES ONLY.
THIS DESIGN IS SUBJECT TO CHANGE.

R00	Initial Drawing Release	PR	JC	21-Aug-2020
REV.:	MODIFICATION:	DESIGNED BY:	APPROVED BY:	REVISION DATE:
TITLE:				DRAWING N°: CV-153
Fence and Gate General Plan				PROJ. N°: -
				UNITS: mm
				TOLERANCE: -
				FORMAT: A3
				SCALE: -
				CREATION DATE: 21-ago-2020
				DEPARTMENT: Engineering

EPC CONTRACTOR:

IKAROS SOLAR BELGIUM NV
Metropoolstraat 30-32A
2900 Schoten
Belgium
T: +32 (0)3 641 64 80
info@ikaros-solar.eu
www.ikaros-solar.eu

CUSTOMER:

SUB-CONTRACTOR(S):
/

PROJECT:
KOOTWIJKERBROEK
GREENSPREAD
PROJECT STAGE:
Preliminary

PROJECT LOCATION: Garderbroekerweg 3774 JE Kootwijkerbroek, Netherlands

DRAWING FILE NAME: SA_NL-Kootwijkerbroek_CV-153_R00.dwg