




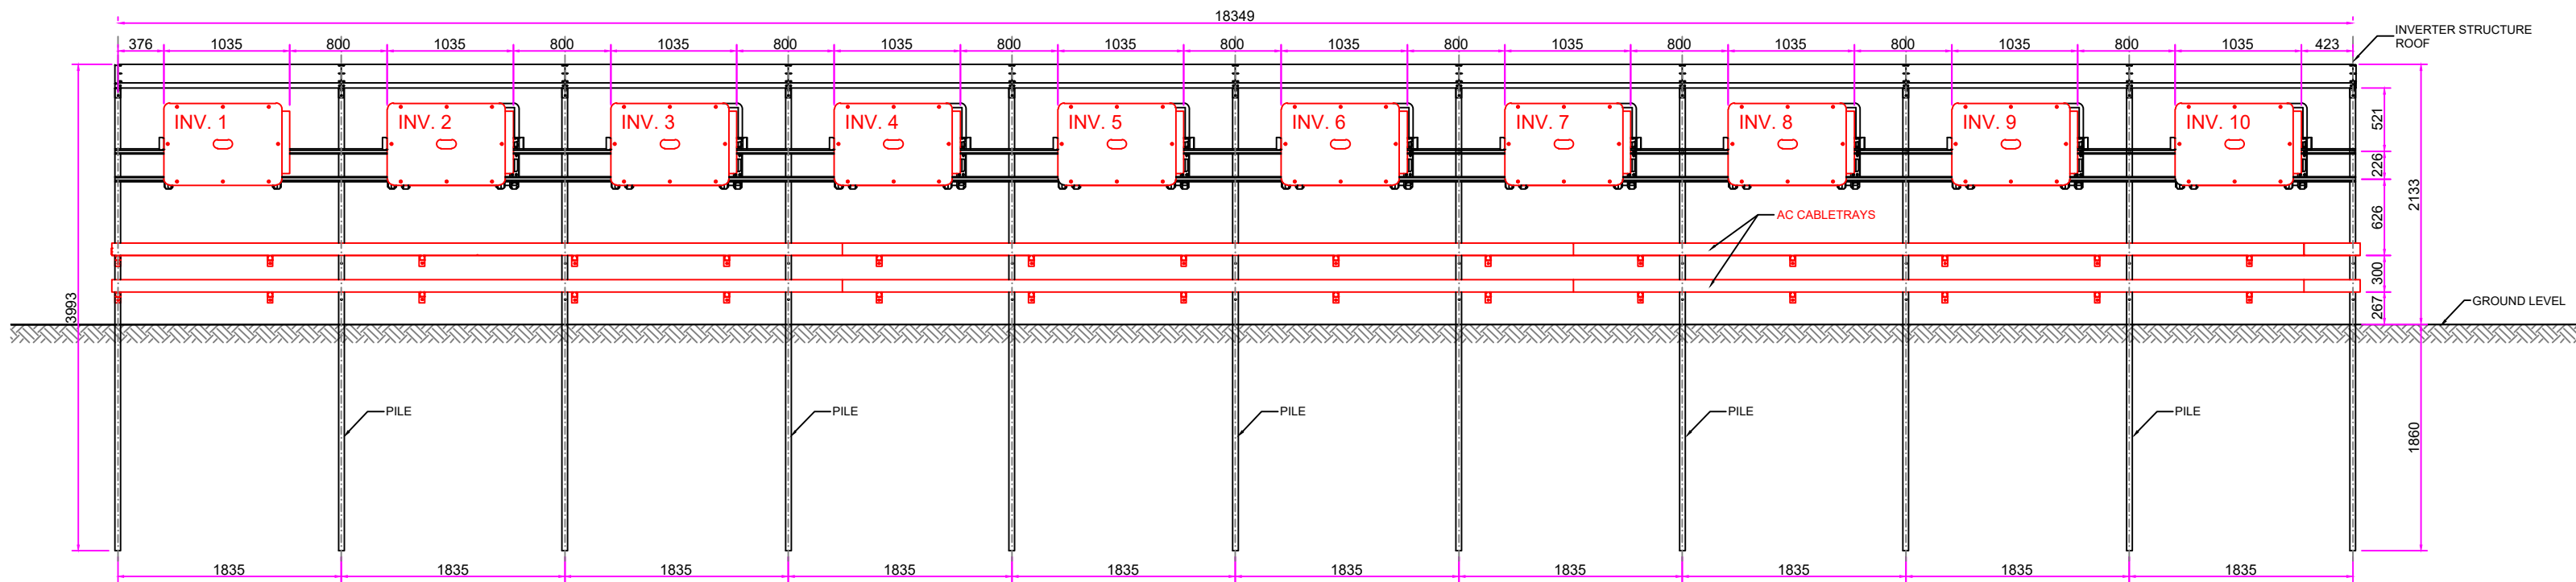


CROSS SECTION - NORTH SIDE
Scale: 1/50

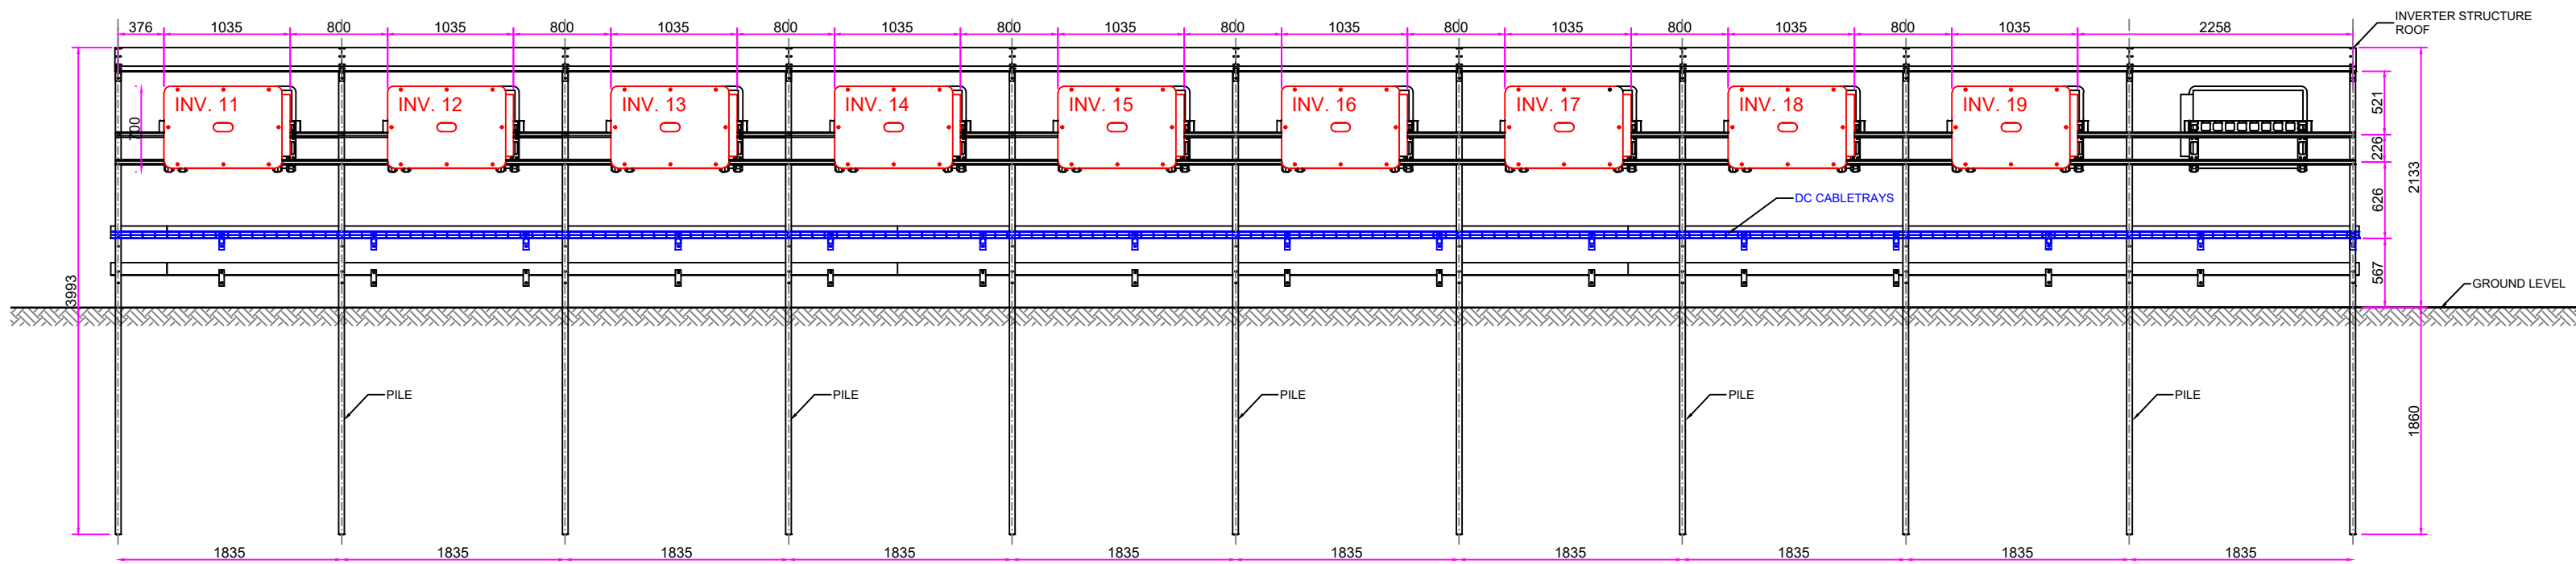


CROSS SECTION - SOUTH SIDE
Scale: 1/50

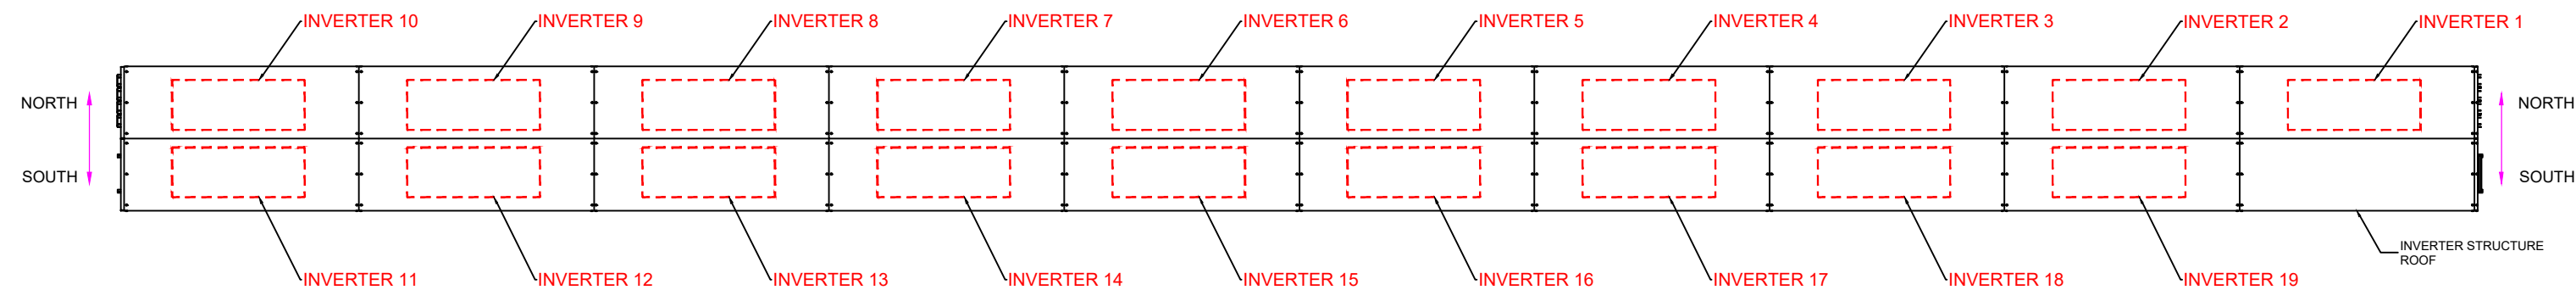

TOP VIEW - INVERTER SUPPORT
Scale: 1/50

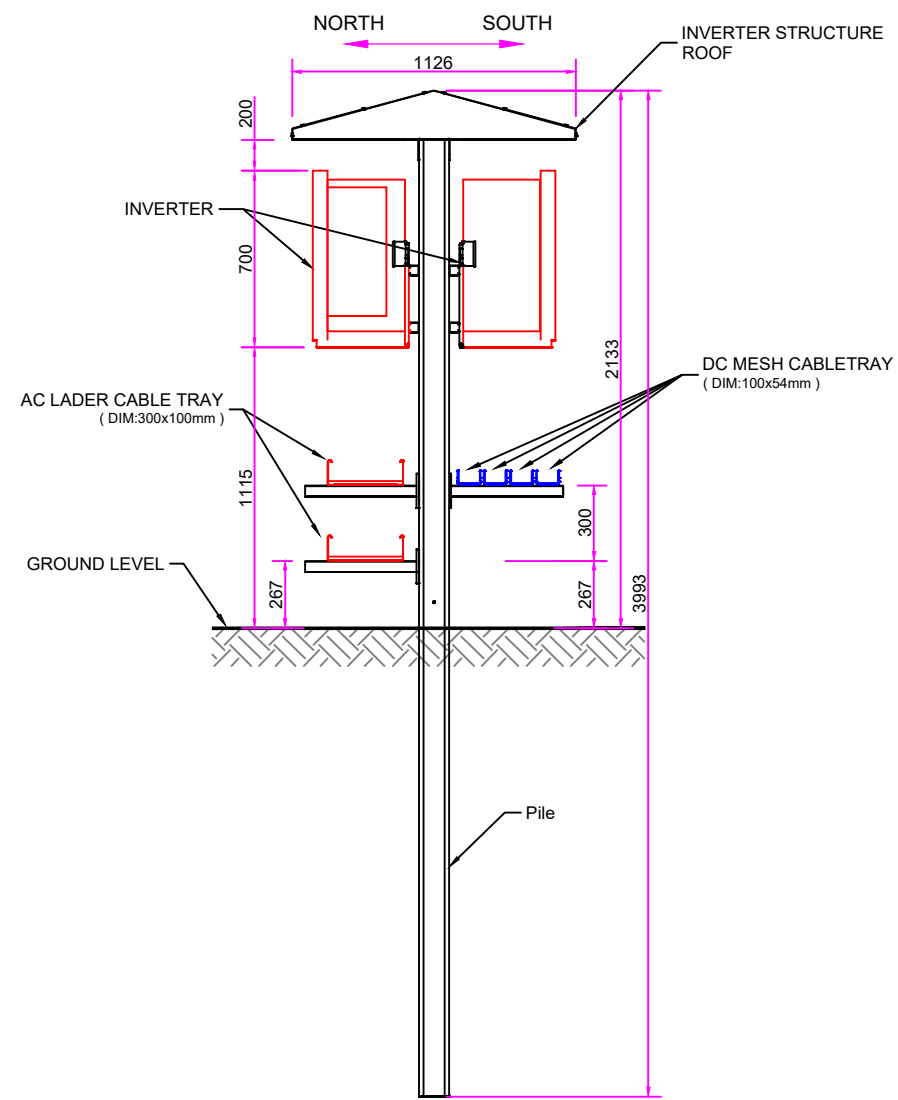

SIDE VIEW - INVERTER SUPPORT
Scale: 1/30

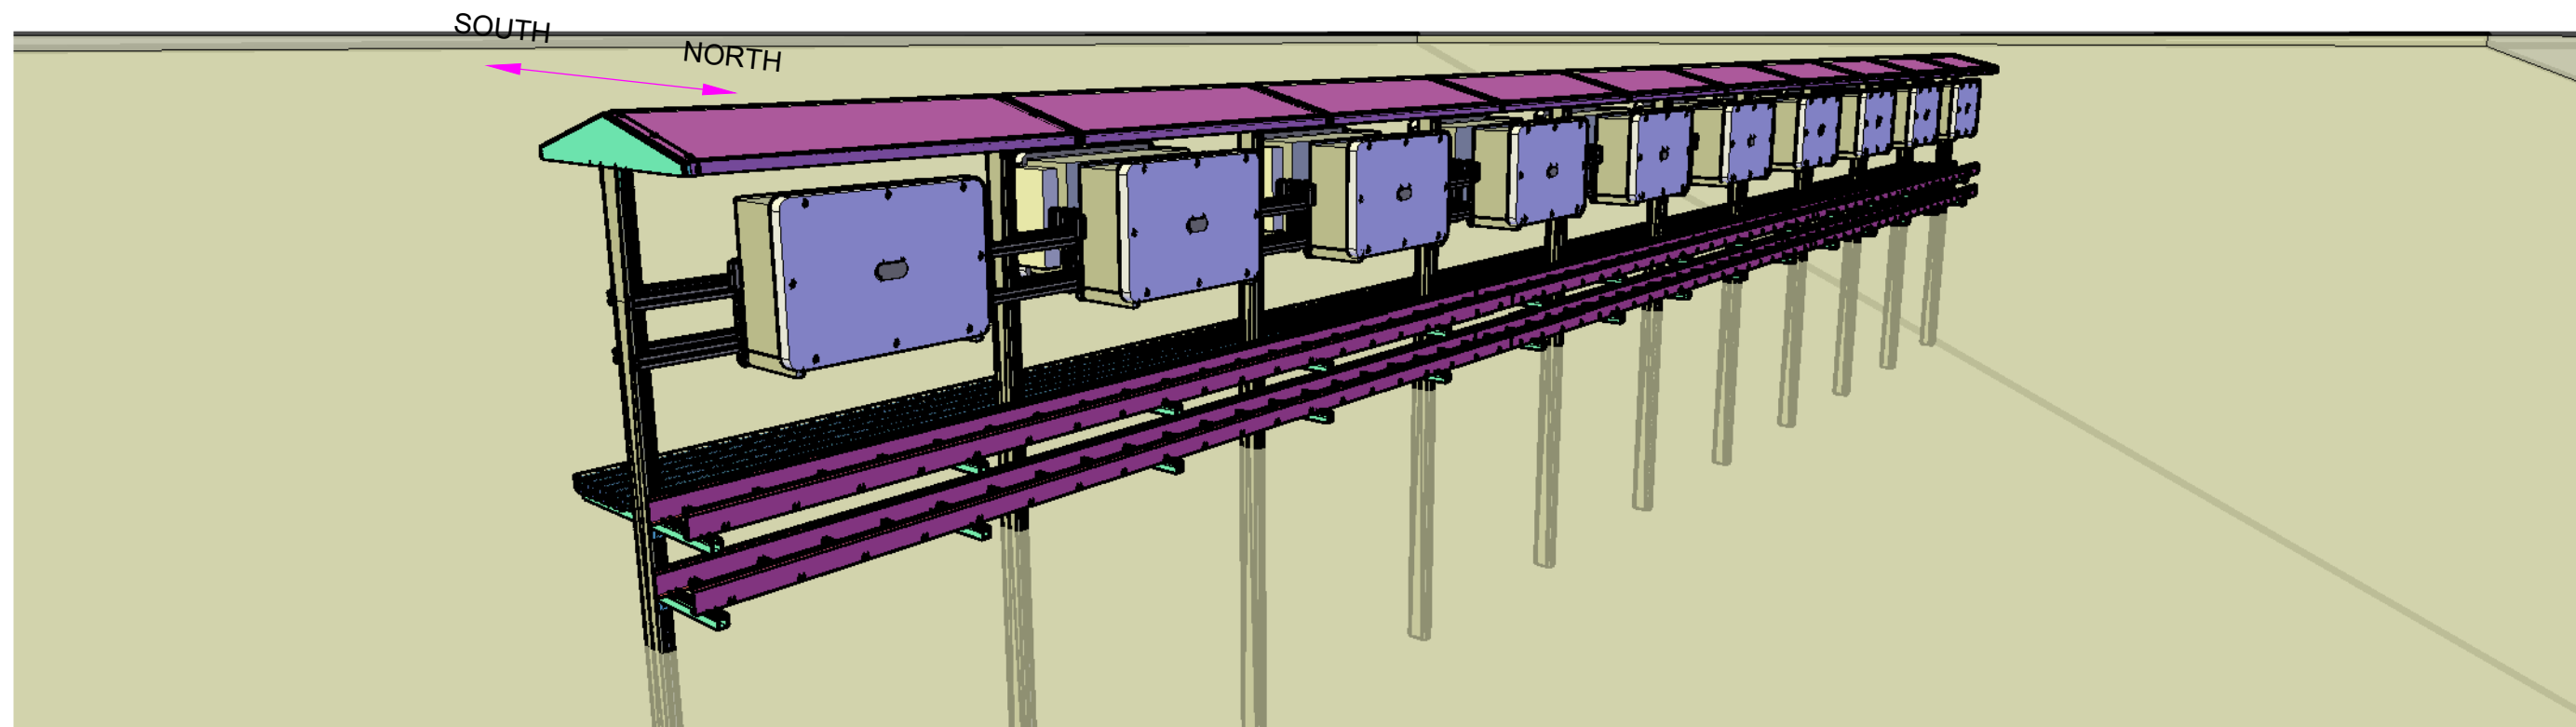

3D VIEW - INVERTER SUPPORT
NO SCALE

PRELIMINARY DESIGN
21-ago-2020

THIS IS A PRELIMINARY CONCEPT DRAWING
AND FOR DISCUSSION PURPOSES ONLY.
THIS DESIGN IS SUBJECT TO CHANGE.

R00 Initial Drawing Release	PR	JC	21-Aug-2020
REV.: MODIFICATION:	DESIGNED BY:	APPROVED BY:	REVISION DATE:
KOOTWIJKERBROEK GREENSPREAD		IKAROS SOLAR IKAROS SOLAR NV Metropoolstraat 30-32A 2900 Schoten Belgium T: +32 (0)3 641 64 80 info@ikaros-solar.eu www.ikaros-solar.eu	
TITLE: GA - Inverter Structure General Plan		CUSTOMER: GREENSPREAD	
PROJECT STAGE: Preliminary		SUB-CONTRACTOR(S): /	
PROJECT ADDRESS: Garderbroekerweg 3774 JE Kootwijkerbroek, Netherlands		PROJECT N°: / DEPARTMENT: Engineering	
DRAWING FILE NAME: SA_NL-Kootwijkerbroek_ME-300_R00.dwg		DRAWING N°: ME-300	
TOLERANCE: -	UNITS: mm	DATE CREATED: 21-ago-20	FORMAT: A2 SCALE: Var.