



South Elevation - 2V20
E-W Axis
Scale: 1/75

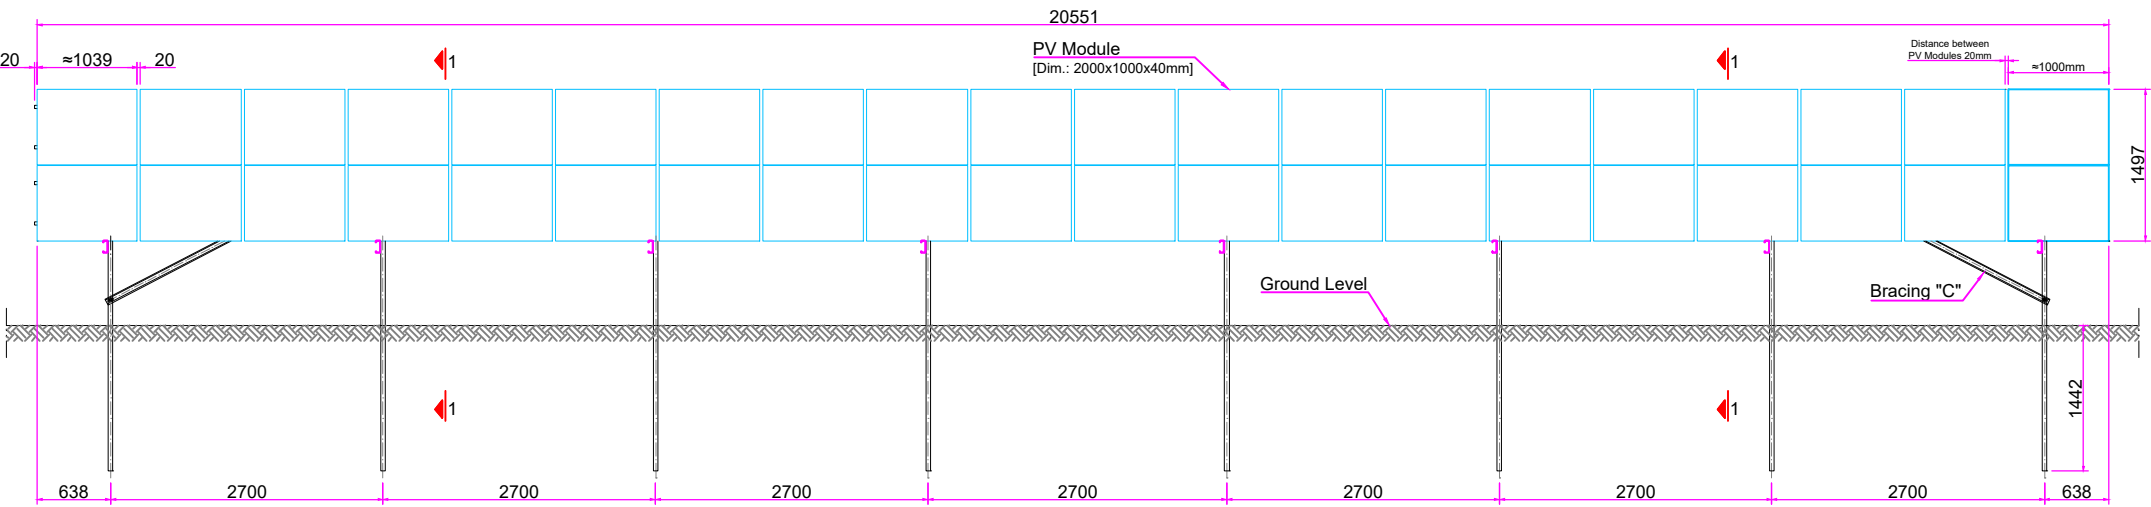


PRELIMINARY DESIGN
21-ago-2020

THIS IS A PRELIMINARY CONCEPT DRAWING
AND FOR DISCUSSION PURPOSES ONLY.
THIS DESIGN IS SUBJECT TO CHANGE.


Cross-Section 1-1
N-S Axis
Scale: 1/30

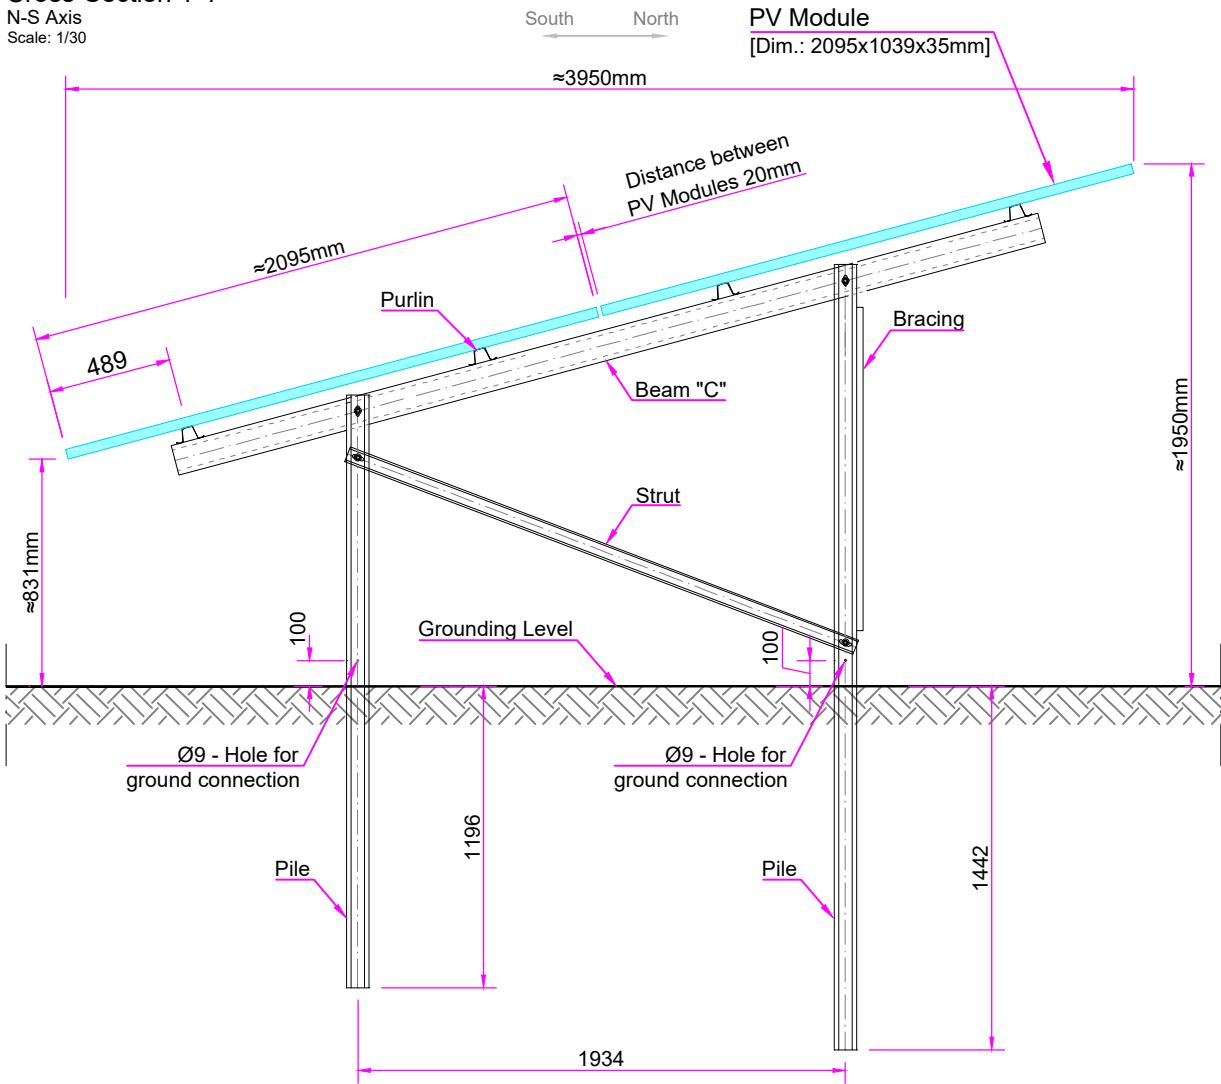


Interior PV module fixation
No Scale

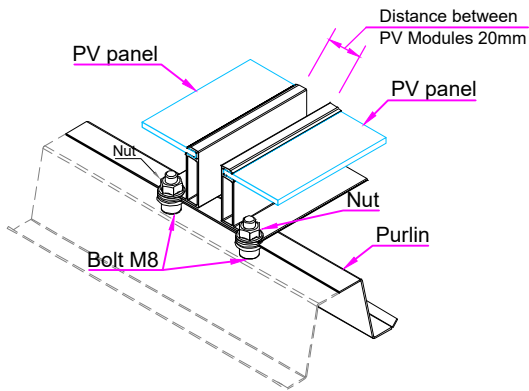


Exterior PV module fixation
No Scale

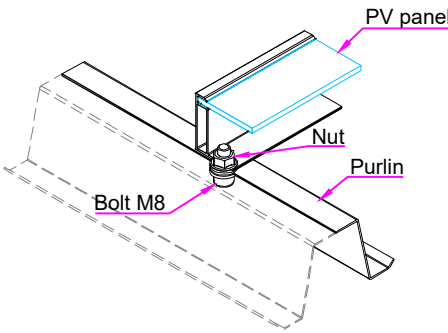

Cable Tray Detail
No Scale

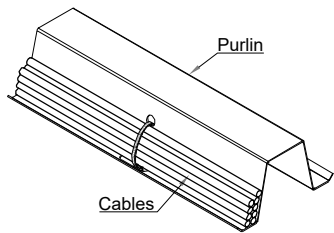

Suntech STP445S-B72/Vnh
No Scale

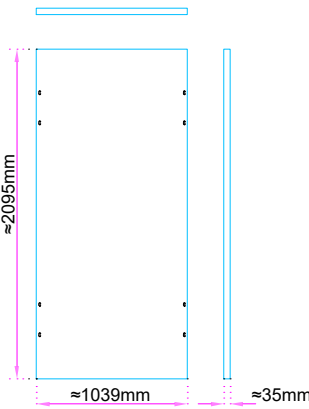

R00	Initial Drawing Release	PR	JC	21-Aug-2020
REV.:	MODIFICATION:	DESIGNED BY:	APPROVED BY:	REVISION DATE:
TITLE:	ME - PV Module Structure General Plan			
DRAWING N°: ME-500		PROJ. N°: -		
UNITS: mm		TOLERANCE: -		
FORMAT: A3		SCALE: -		
CREATION DATE: 21-ago-2020		DEPARTMENT: Engineering		

EPC CONTRACTOR:
IKAROS SOLAR
IKAROS SOLAR BELGIUM NV
Metropoolstraat 30-32A
2900 Schoten
Belgium
T: +32 (0)3 641 64 80
info@ikaros-solar.eu
www.ikaros-solar.eu

CUSTOMER:
GREENSPREAD
SUB-CONTRACTOR(S):
/

PROJECT:
**KOOTWIJKERBROEK
GREENSPREAD**
PROJECT STAGE:
Preliminary

PROJECT LOCATION: Garderbroekerweg 3774 JE Kootwijkerbroek, Netherlands

DRAWING FILE NAME: SA_NL-Kootwijkerbroek_ME-500_R00.dwg