






WEGVAK 3
schaal 1:1000

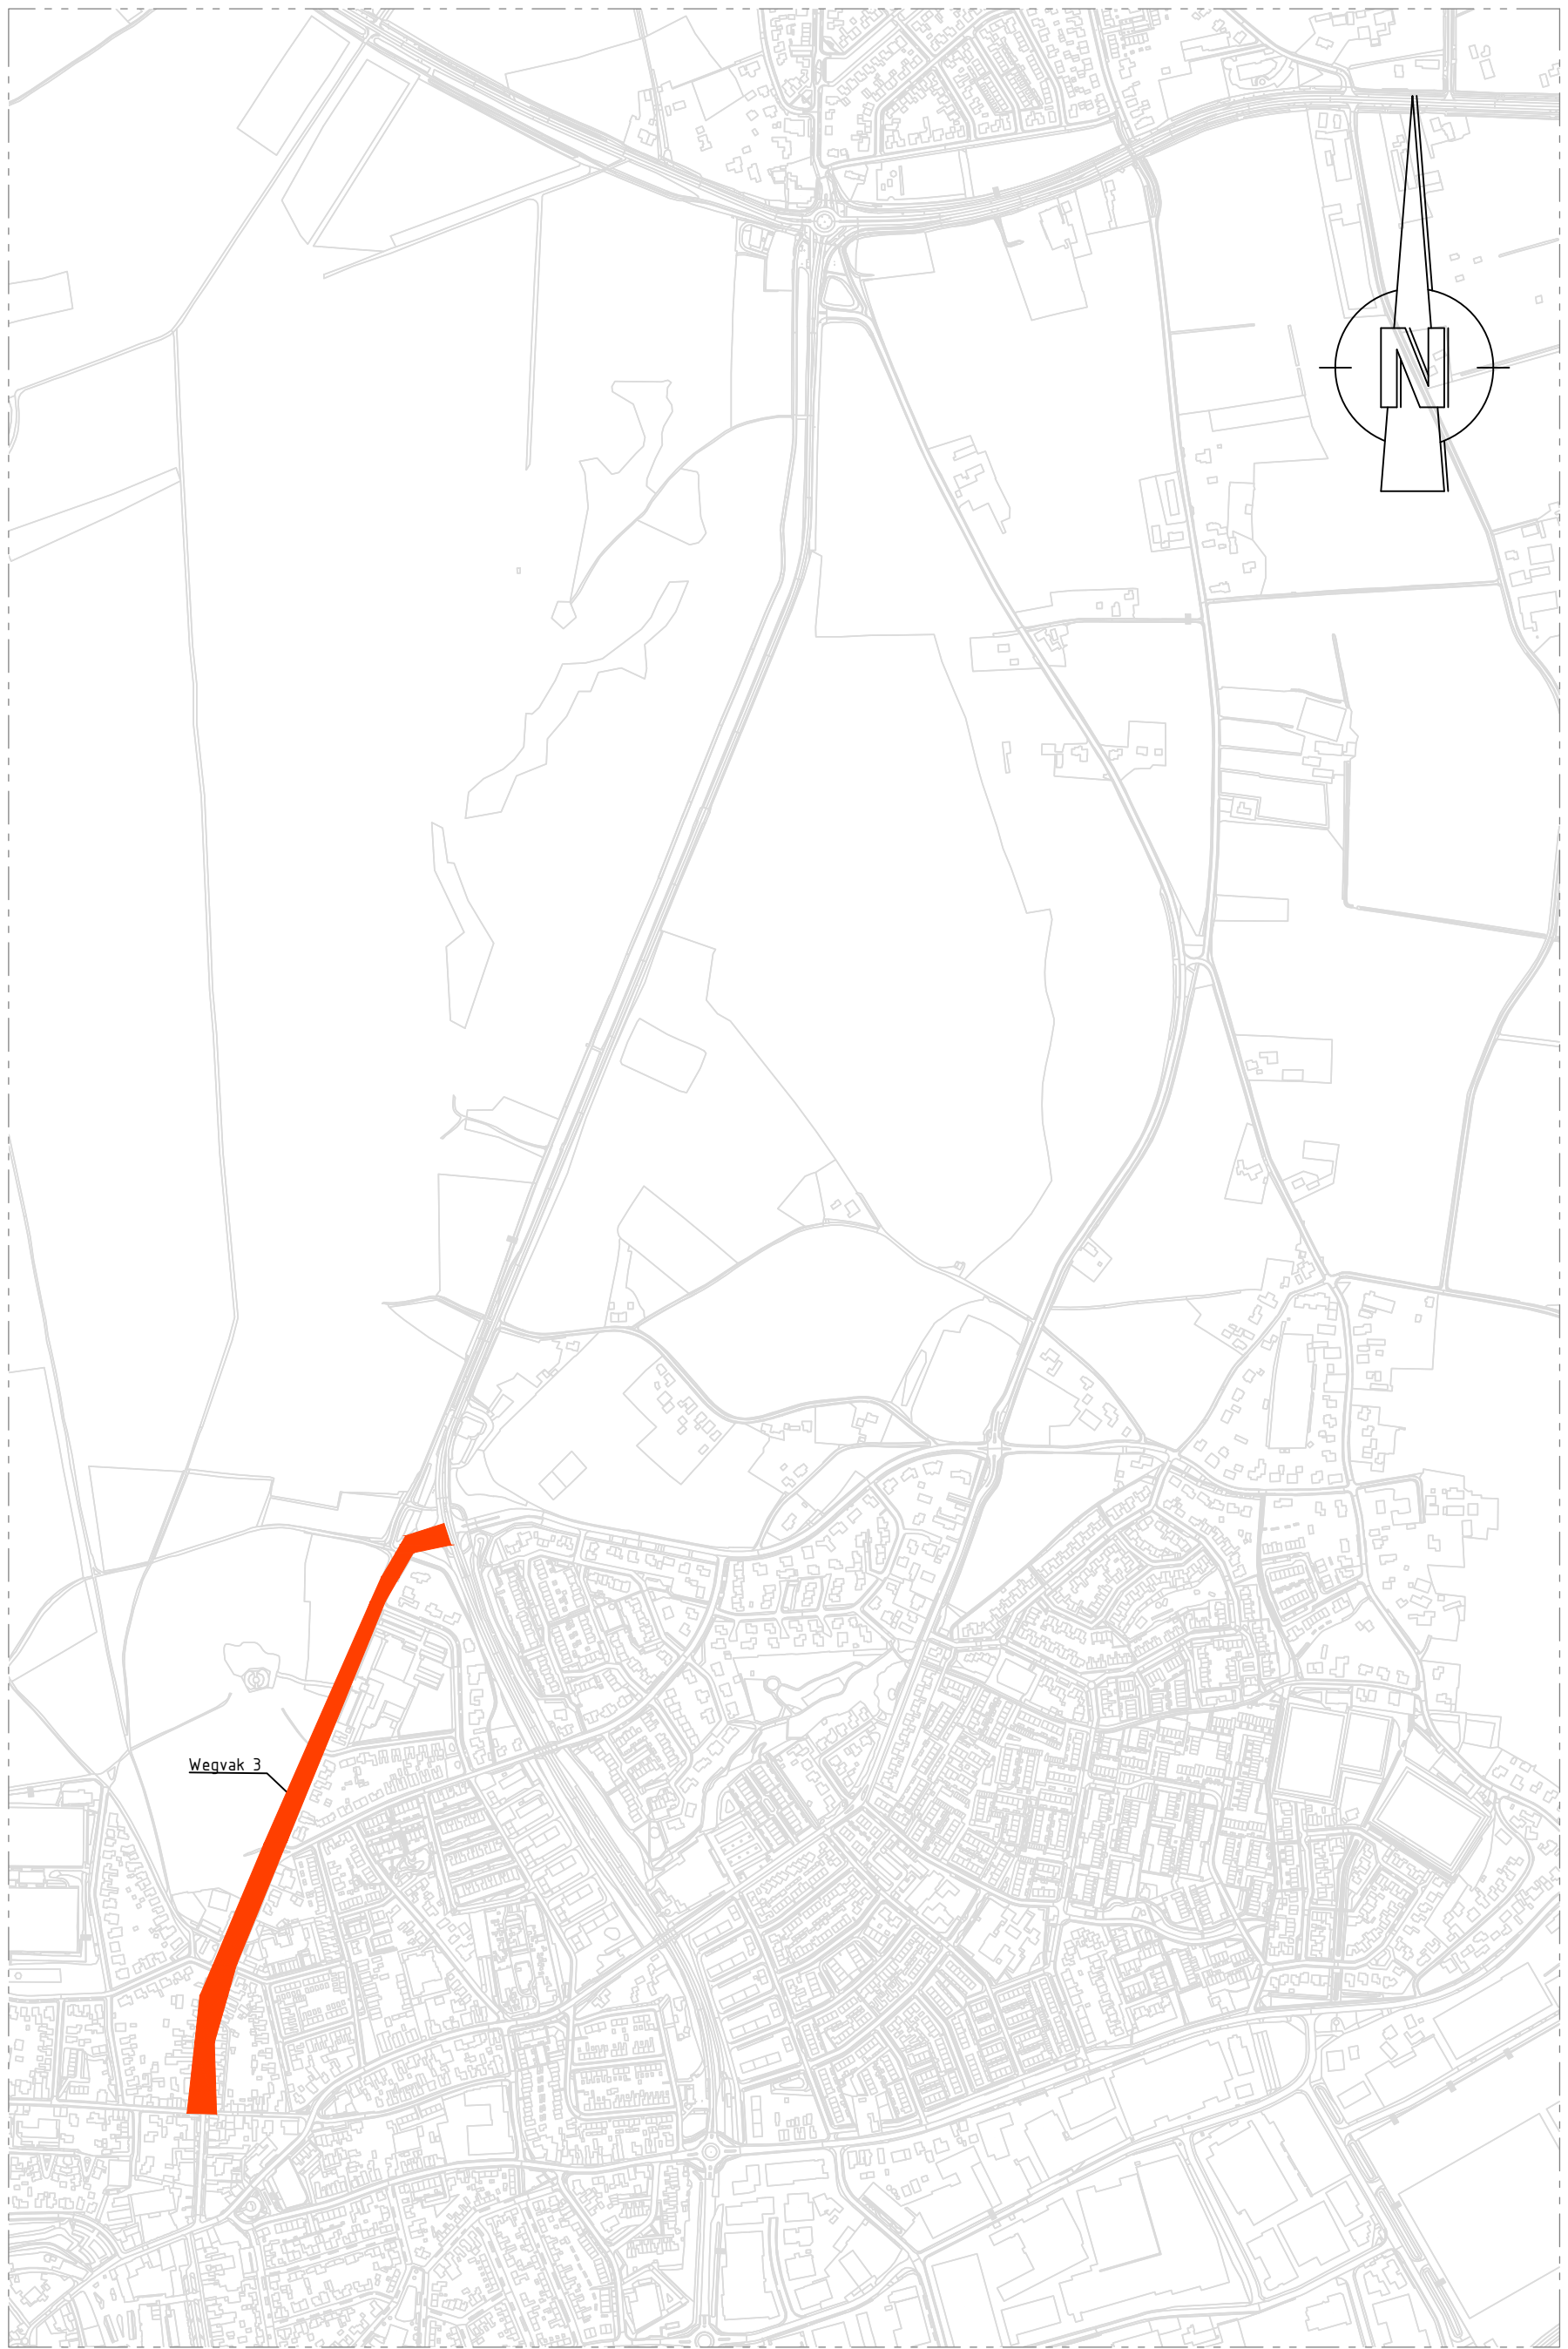


Overzichtskaart-wegvak 3
schaal 1:5000

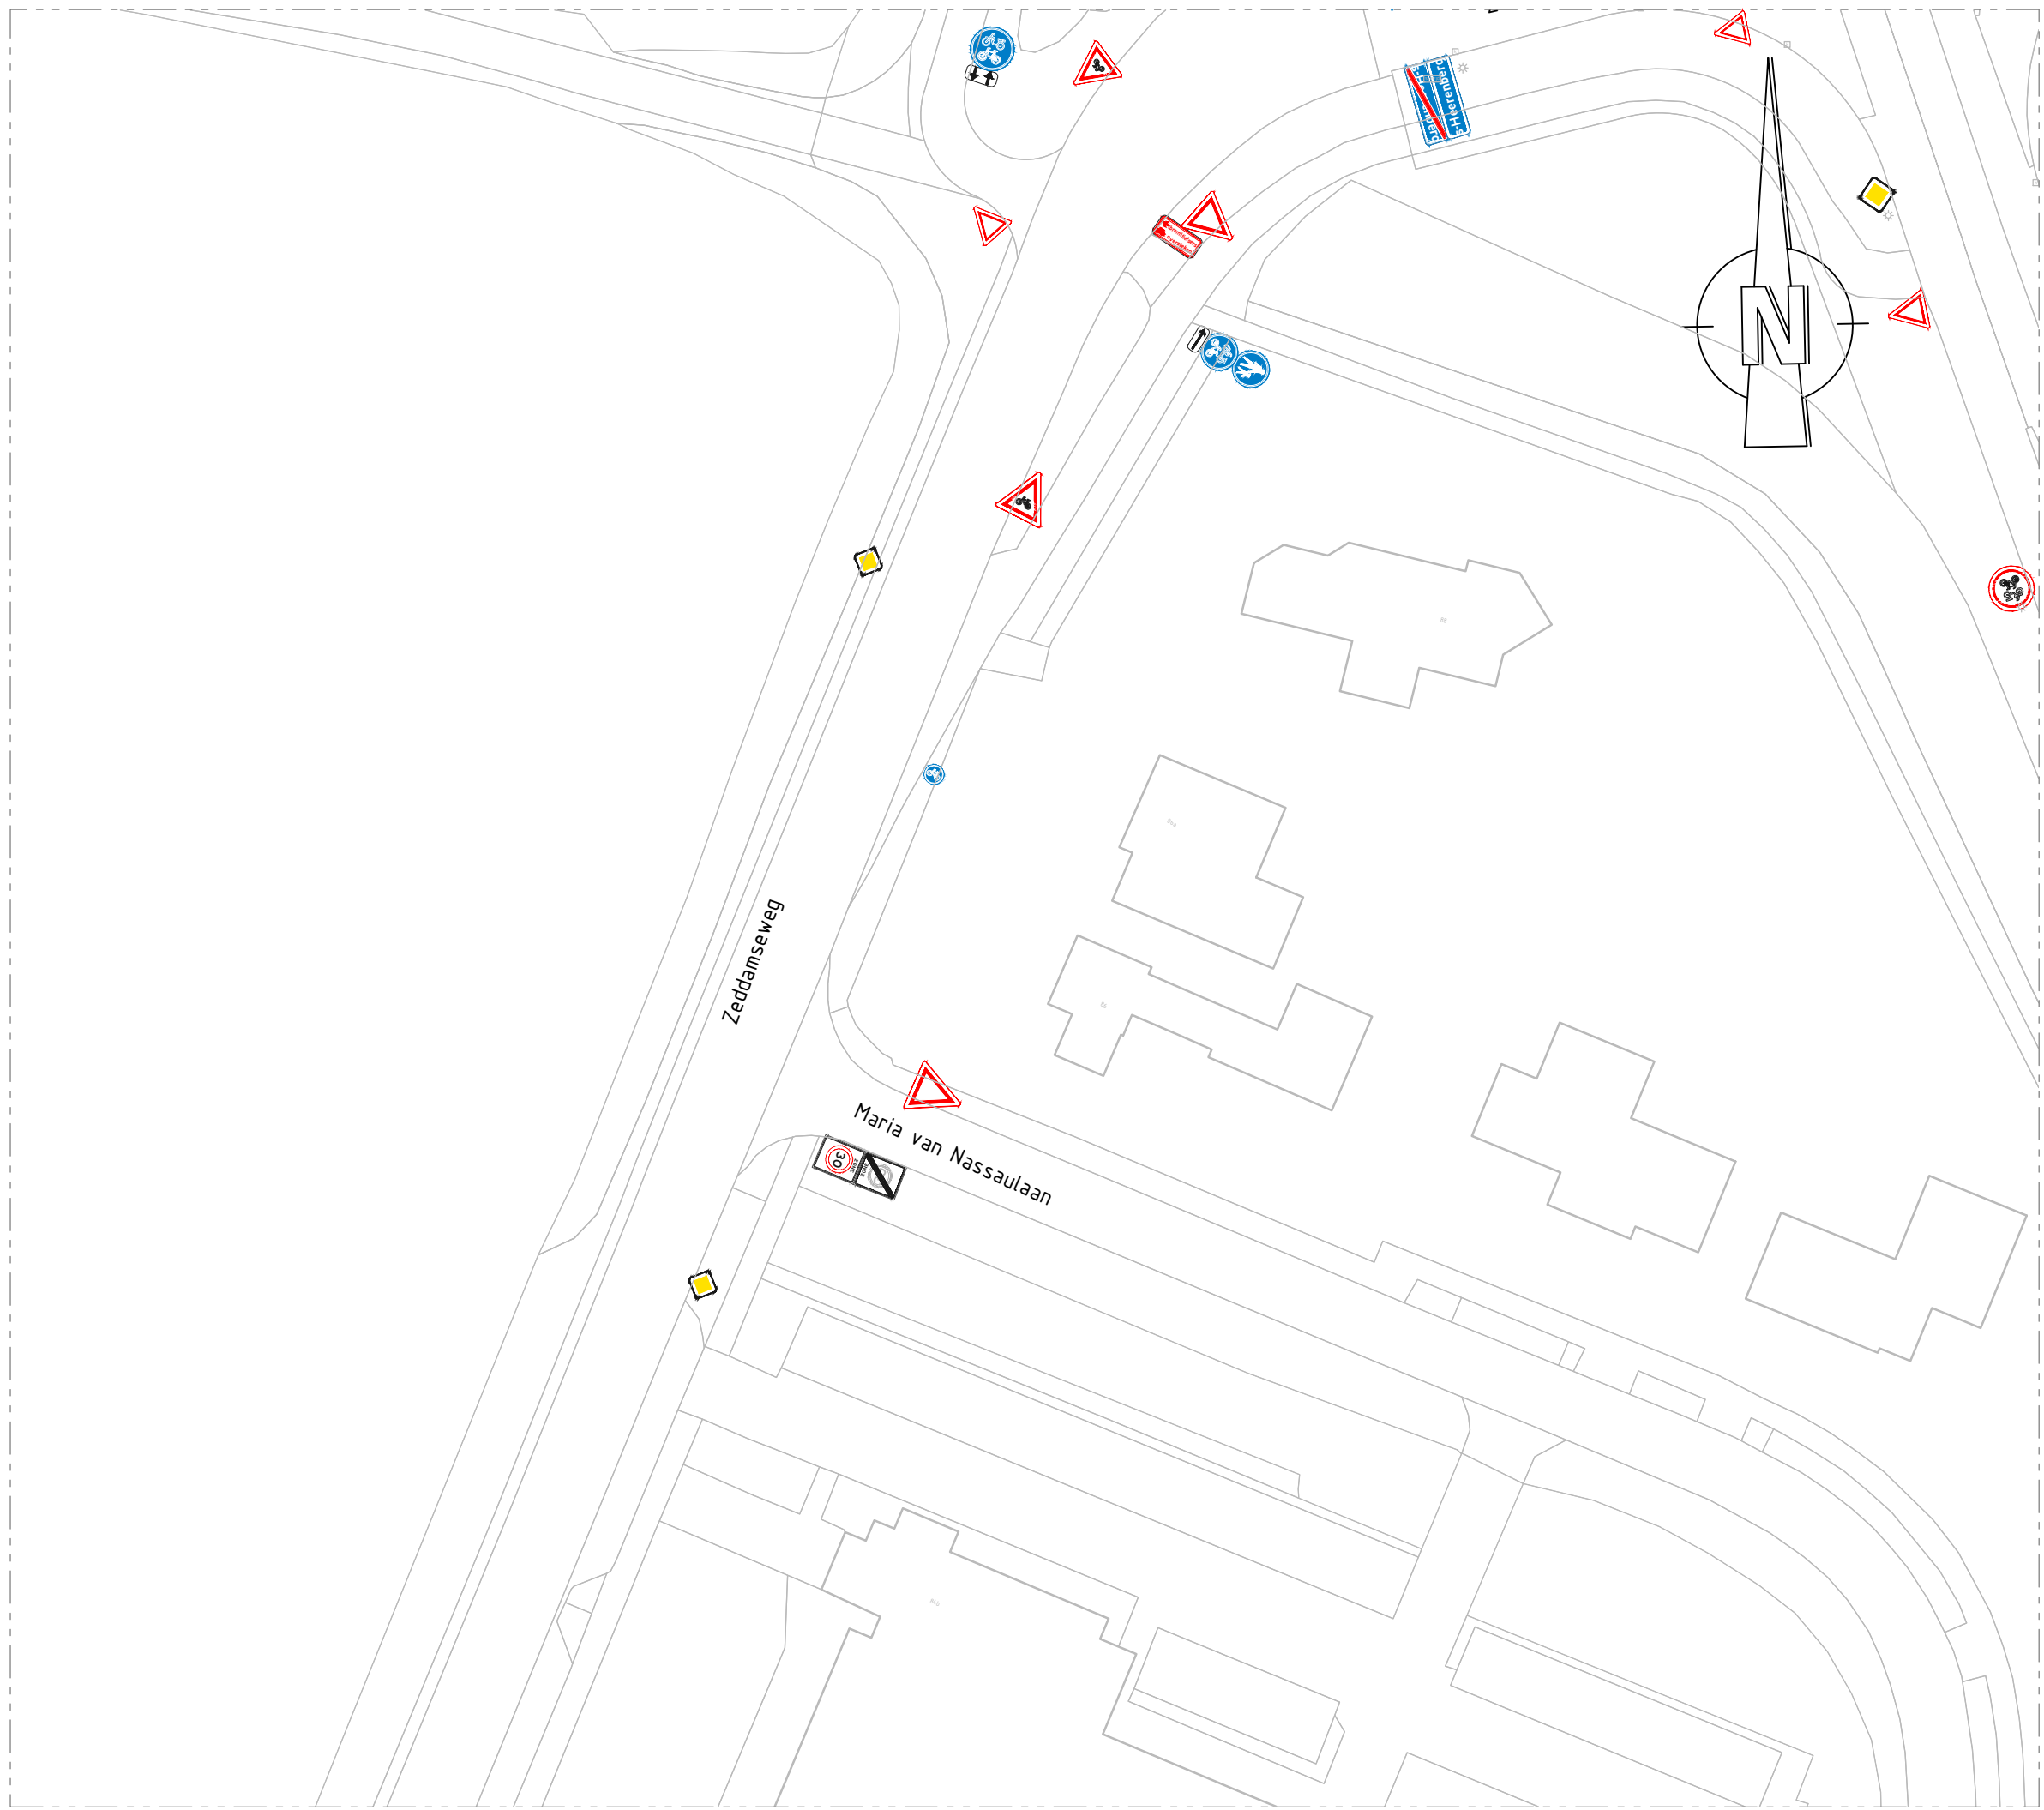


DETAIL 1
schaal 1:500

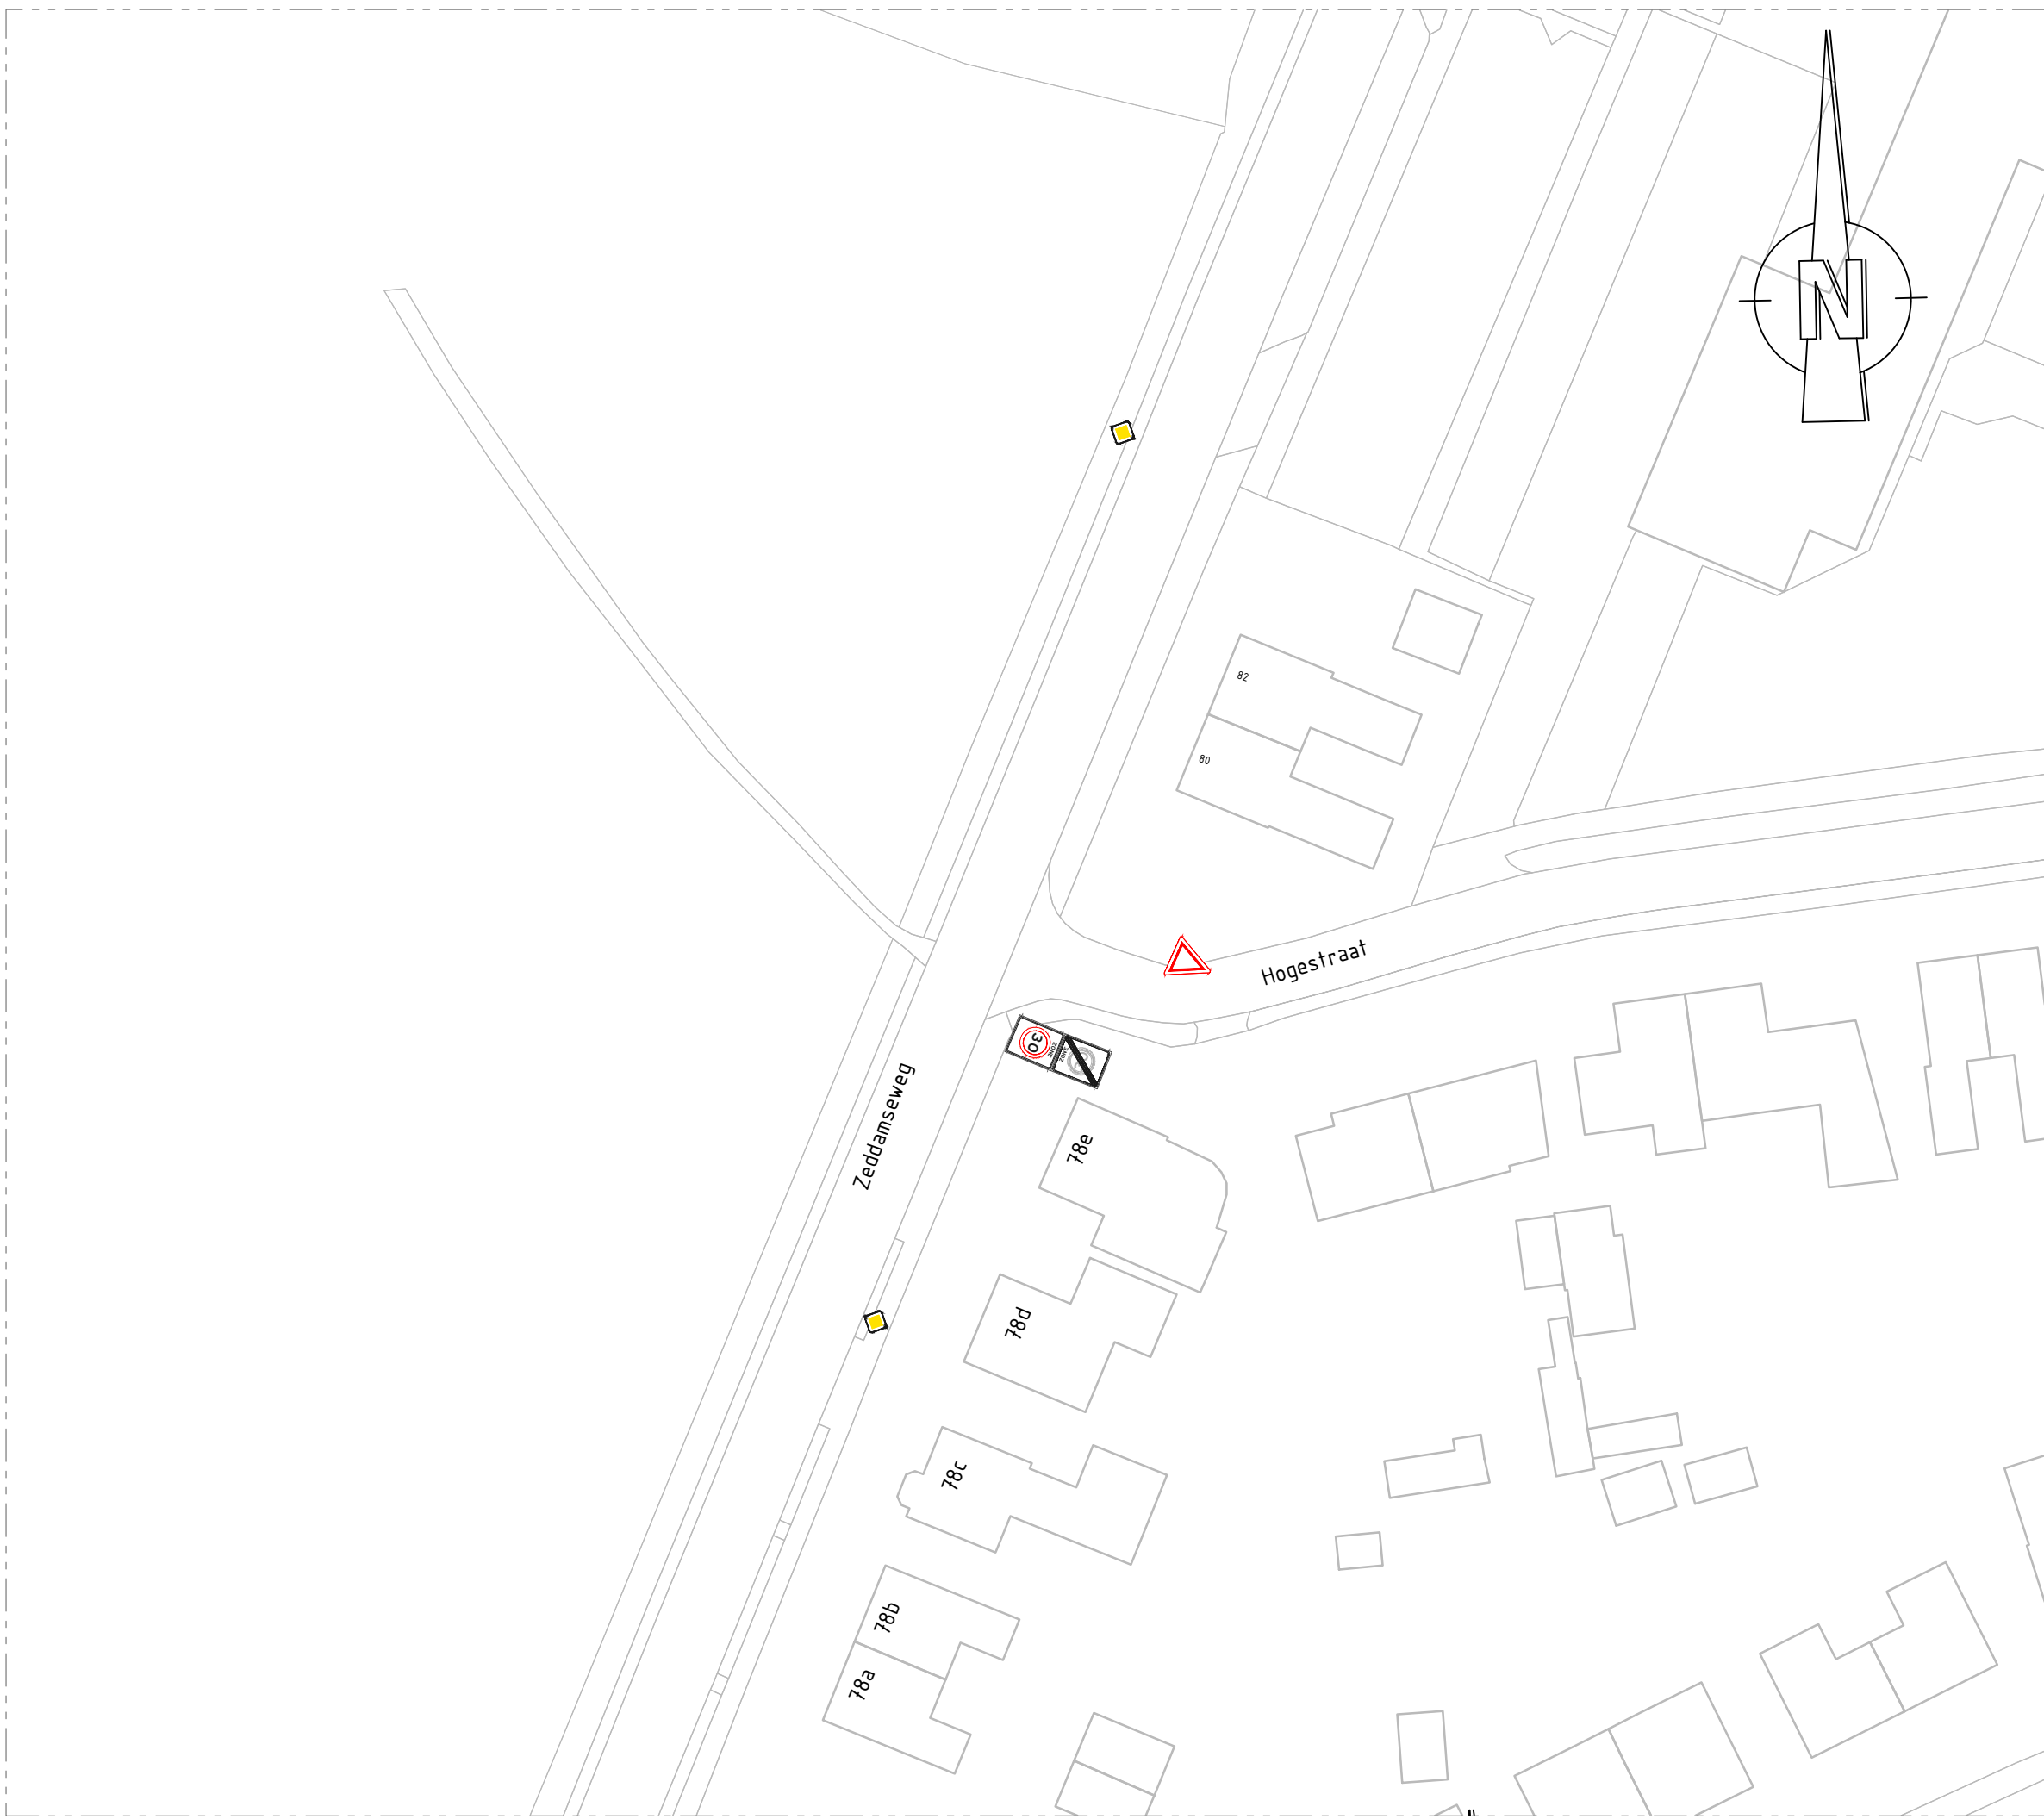

DETAIL 2
schaal 1:500

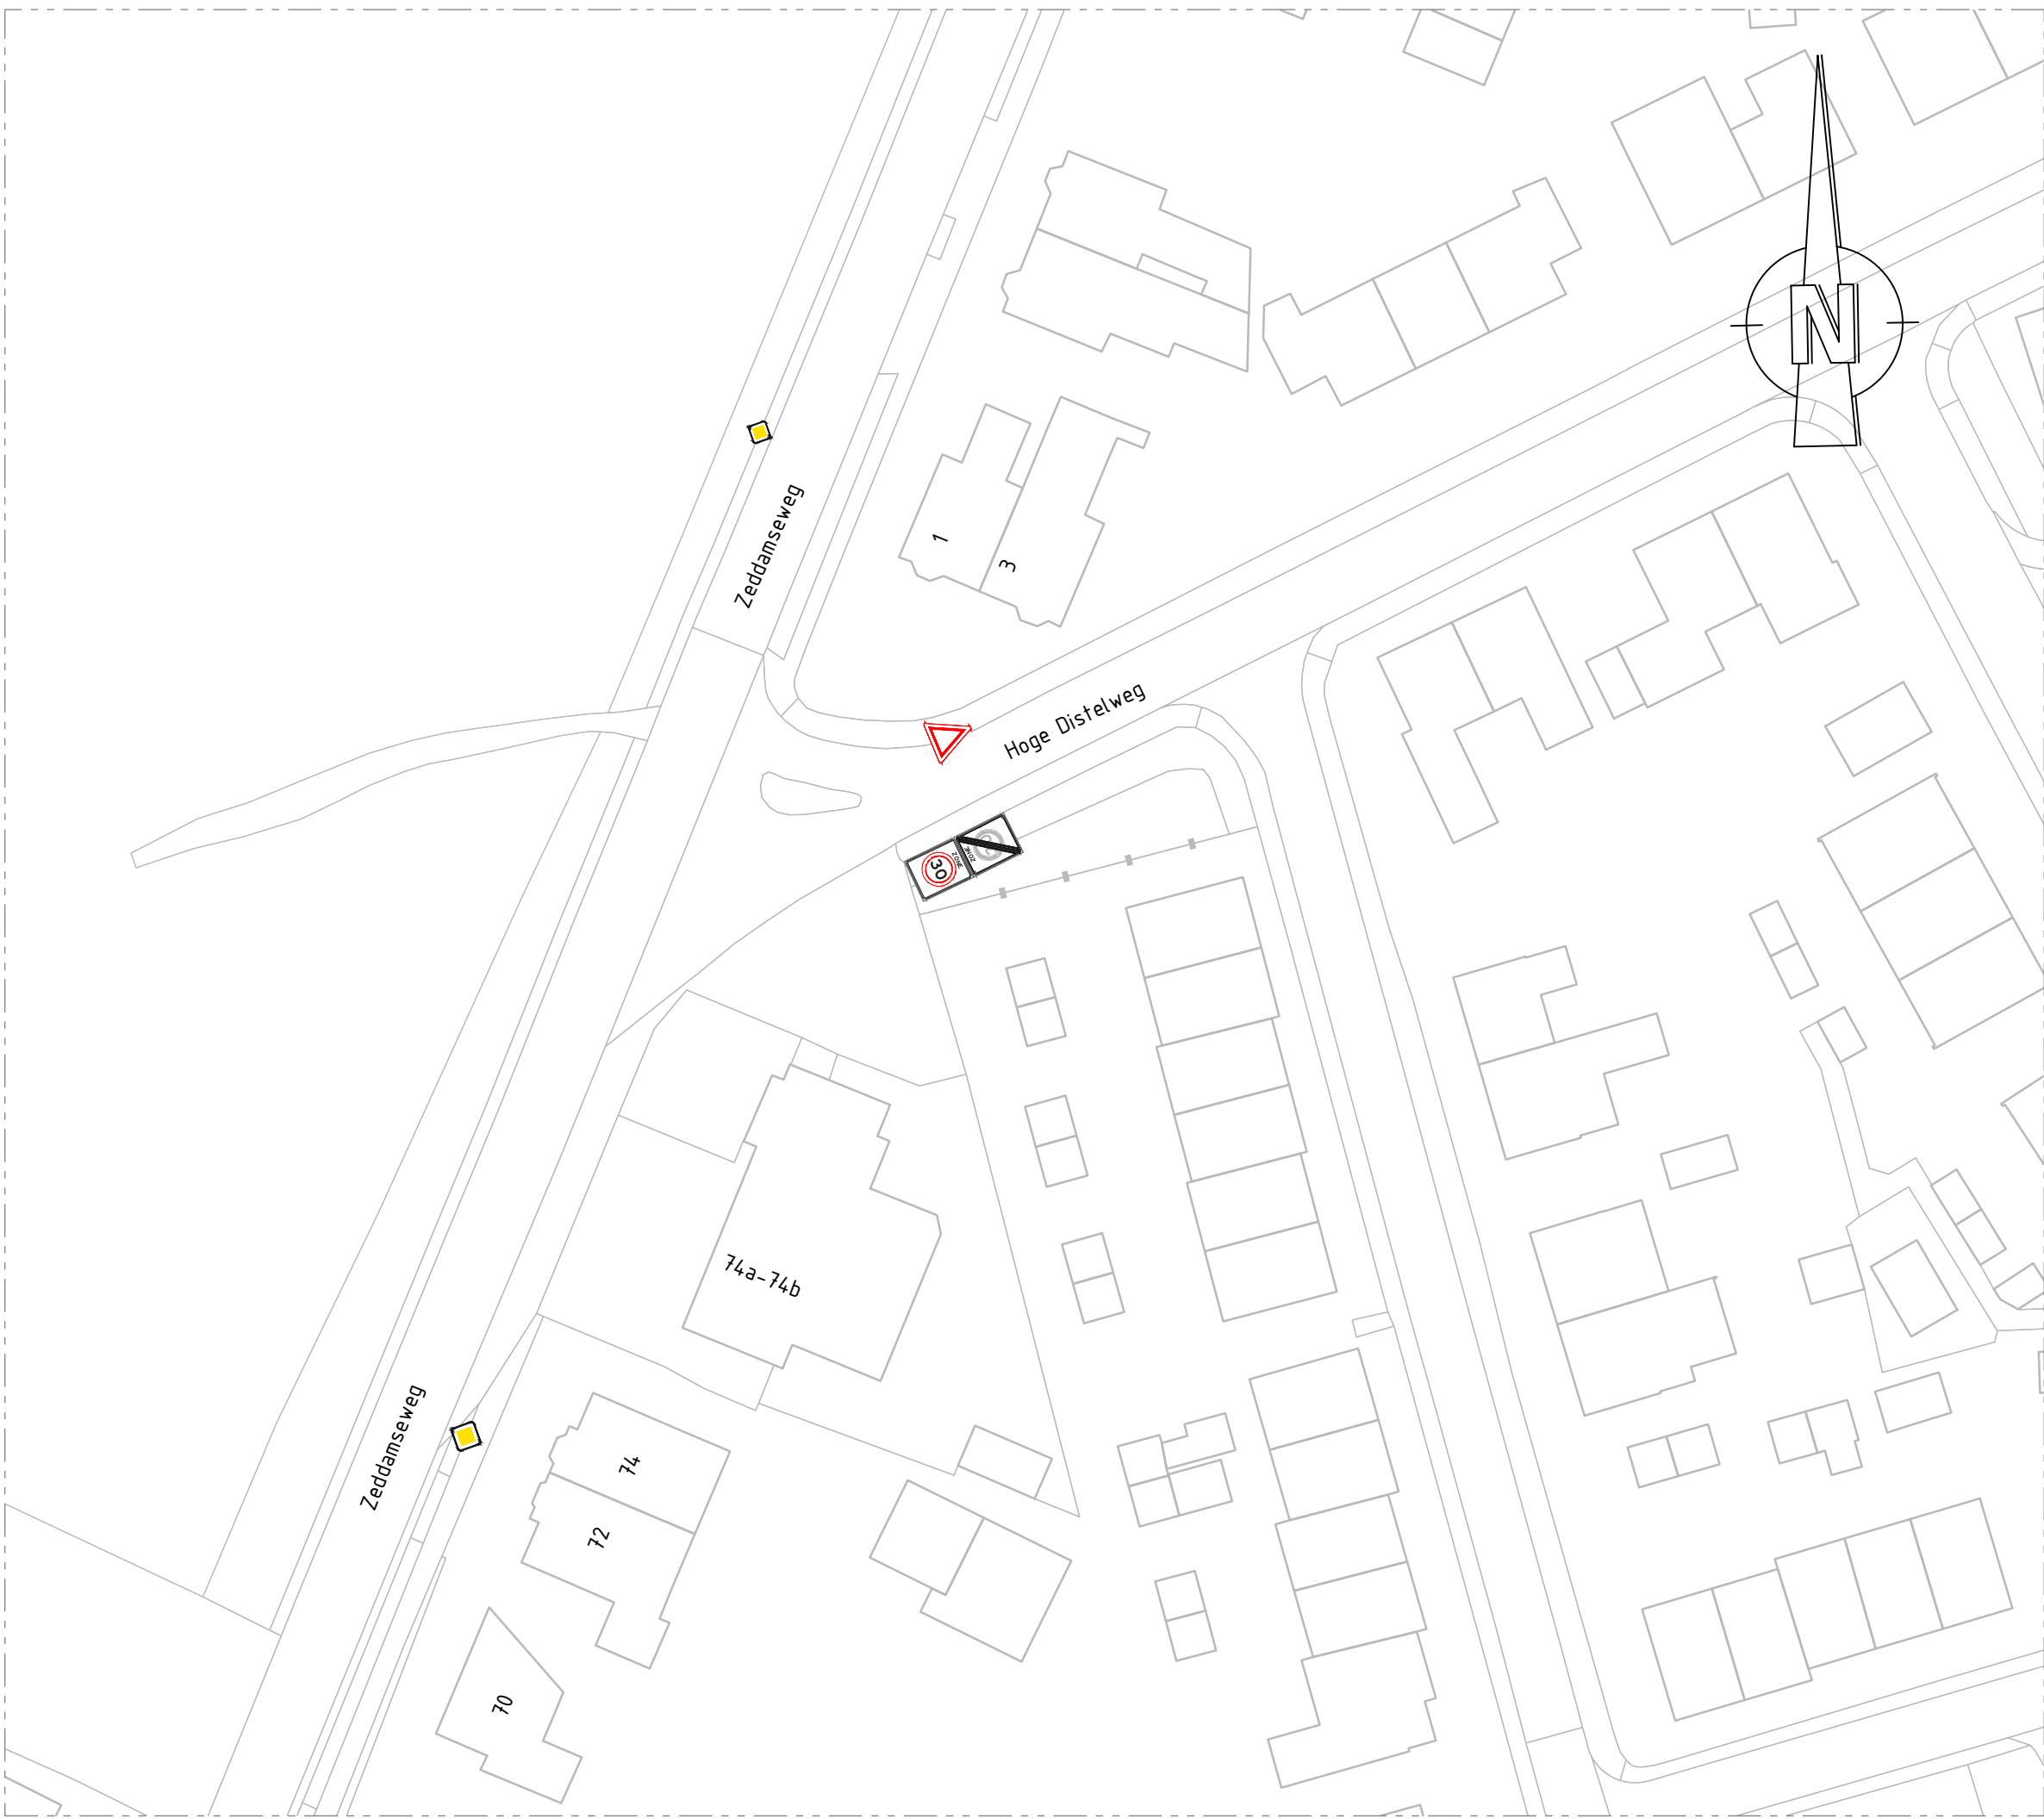

DETAIL 3
schaal 1:500

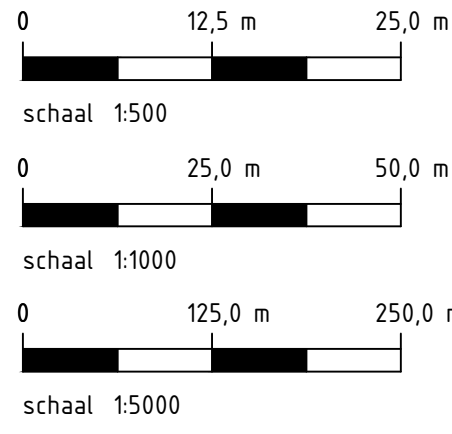

afzet in m, metrische eenheden in m en hoogtepunten in m t.o.v. NAP

revisie	omschrijving	afzet	teken	datum
1				
2				
Verkeerscirculatieplan maatregelen tussenfase

omschrijving
Zeddamseweg (bubeko)
wegvak 3 (maatregel 3)
verkeersborden bestaande situatie

tekeningnummer	terrein	schaal	fase	opdrachtgever
A20MQN003-1036-004	A0	---	1	gemeente Montferland