



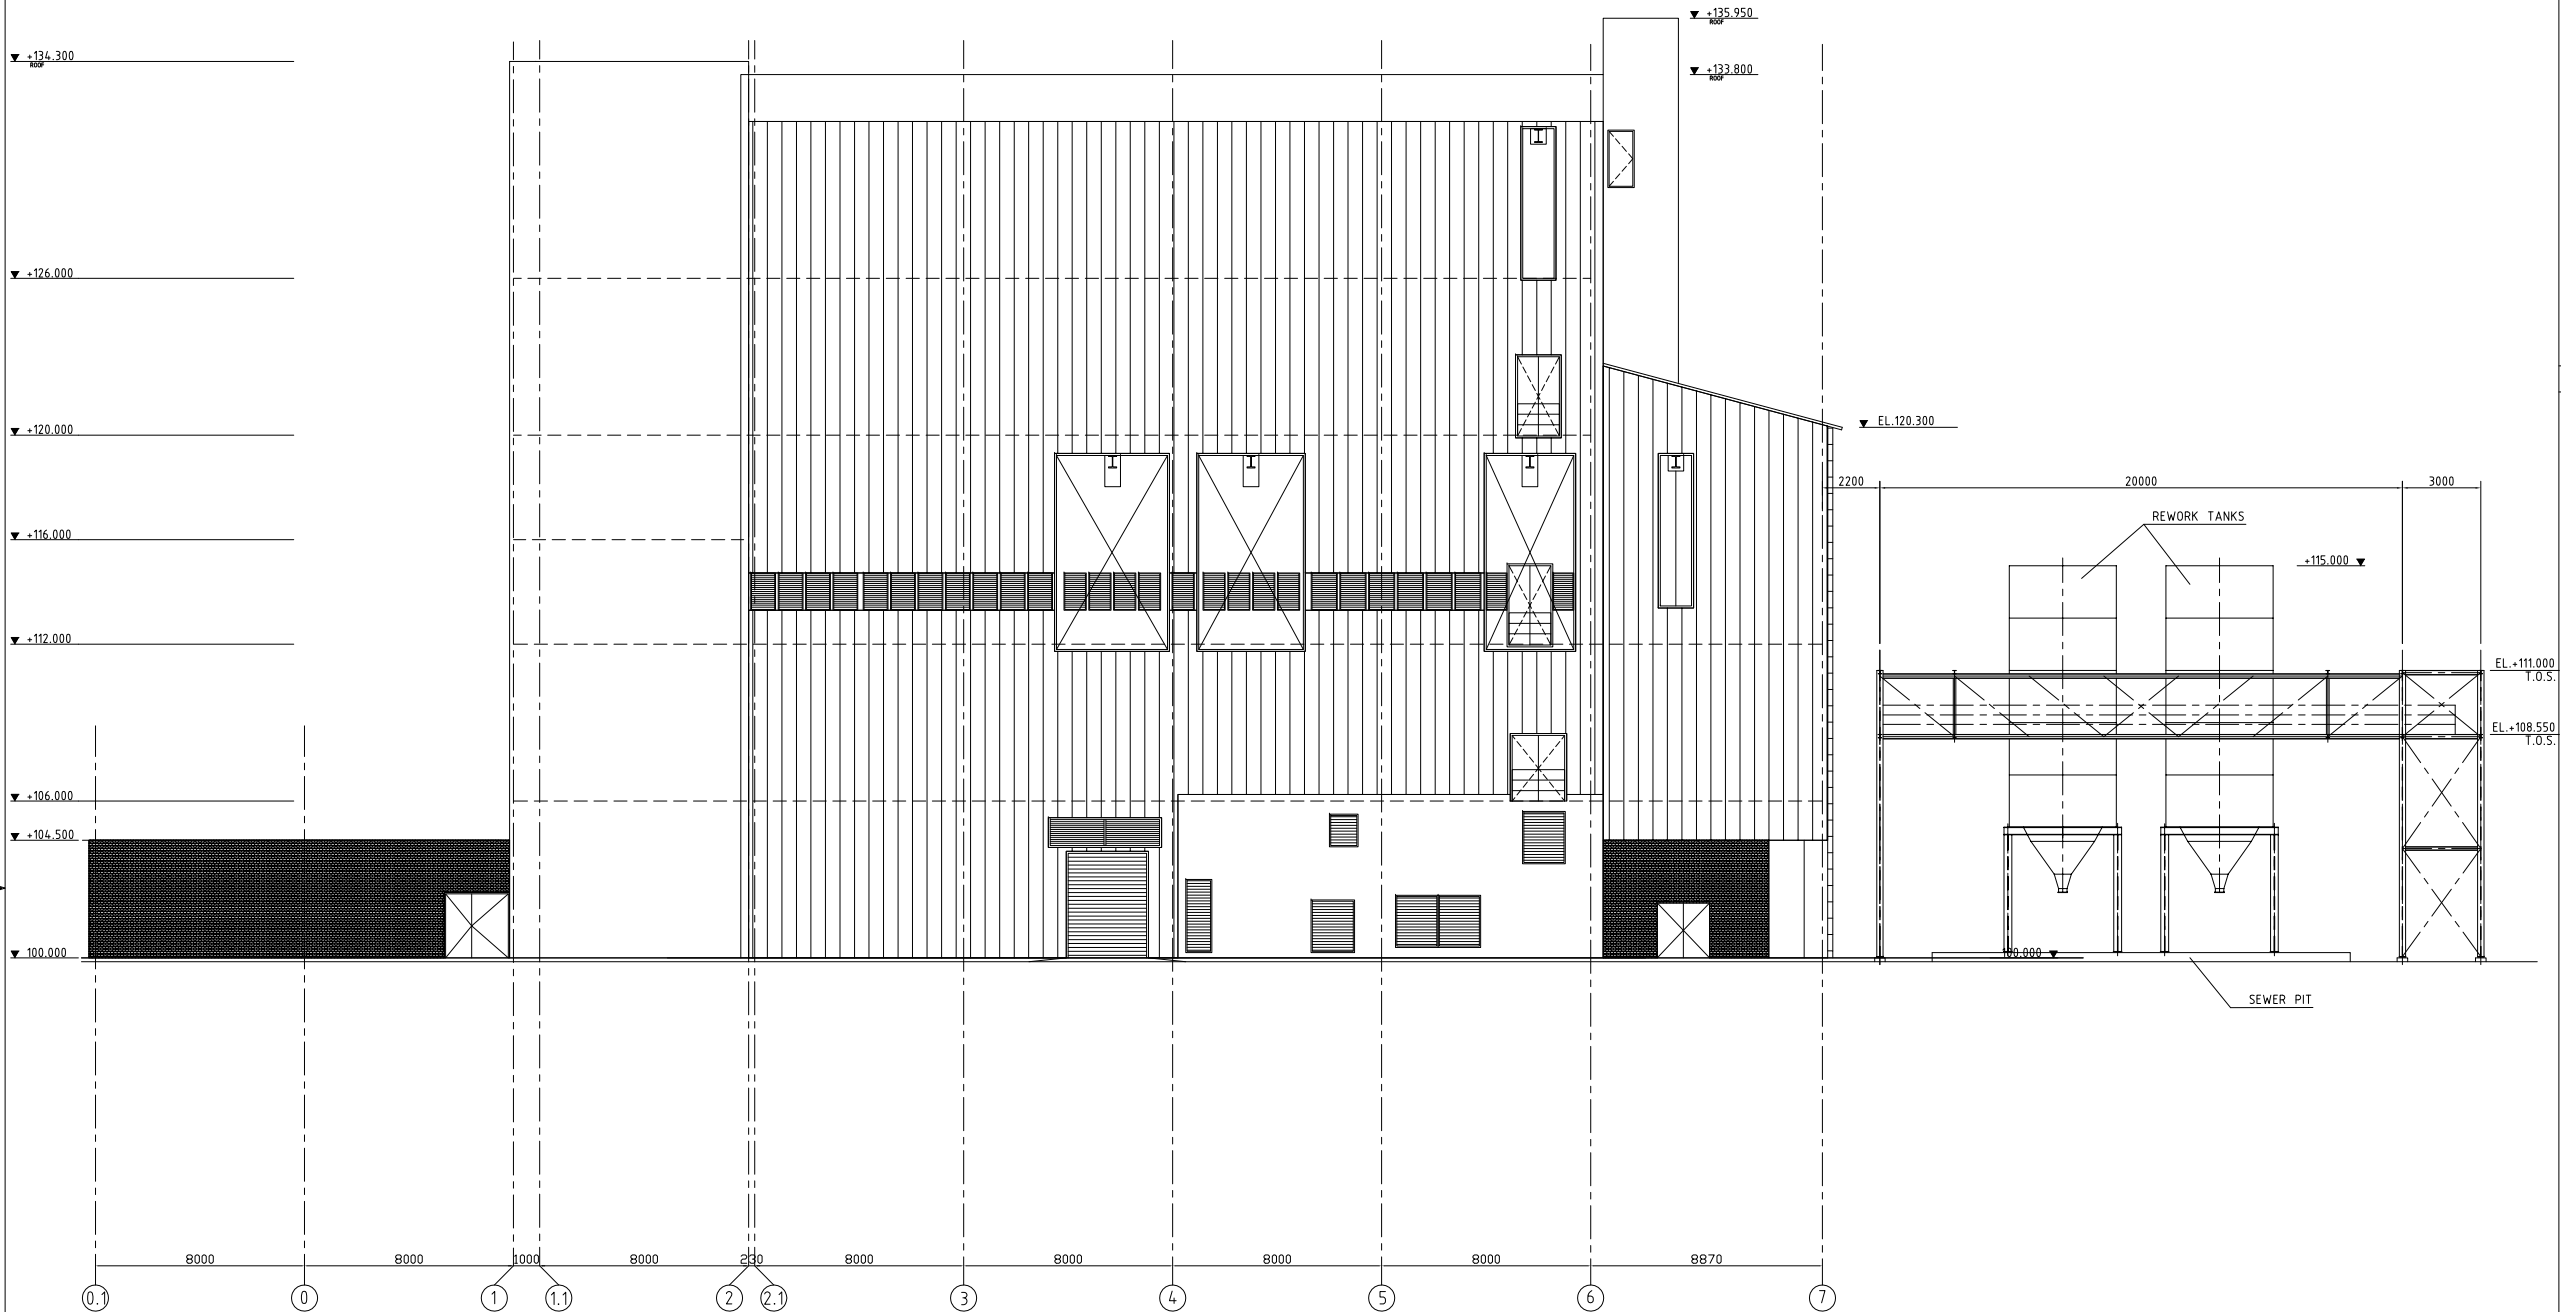

SITUATION

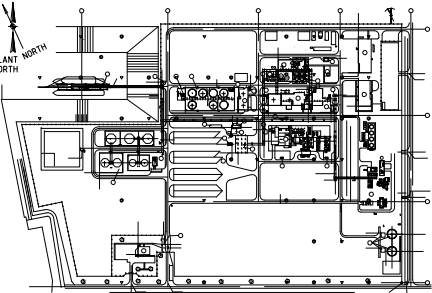

REFERENCE DRAWINGS


- FOR REFERENCE DRAWINGS AND GENERAL NOTES
SEE DWG VA07468-D8110

WALL SHEETING AND DOORS
ARE 60 MIN. FIRE RESISTANT

THE APPLICATION OF WINDOWS
HAS TO BE AVOIDED

VOOR BOUWAANVRAAG
dd. 19-01-2011 2010/00-3688/33/01

INDORAMA ROTTERDAM

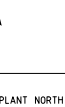

SCALE
1:100 (A0)

ISSUED FOR
UITVOERING

PET2 PROJECT
MP2
VIEW NORTH SIDE

DRAWN SRS
CHECKED WEL

27-07-10
31-08-10

CADD FILE NAME (DWG PART ID)
R0103003


DRAWING NO
2E06-1A-8003

4

REVISE ON CADD

LIFE IS FRAGILE DESIGN
AND BUILD WITH CARE

4	53-09-11		VICOMA DRAWING NUMBER CHANGE IN TO INDORAMA DRAWING CHANGE	AMA WEL		X	X	MANAGEMENT APPROVALS	DATE	ENGINEERING & STAFF APPROVALS	DATE	CONTRACTOR APPROVALS	DATE
3	04-03-11		UITVOERING	HDR KES		X	X	MANAGEMENT X		ENG MANAGEMENT X			
2	19-01-11		BOUWERKEN TOEGEVOEGD	DSL KES		X	X	OPERATING & STAFF APPROVALS		PROJ MANAGER X			
1	05-10-10		BOUWAANVRAAG	DSL KES		X	X	DIV MANAGEMENT X		PROJ ENGINEER X			
0	53-09-10		BOUWAANVRAAG	SRS WEL				DIV REP X		DESIGN ENGINEER X			
								MAINT REP X					
										PLANT PROTECTION X			

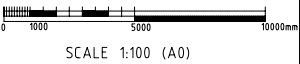

CONTRACTOR LOGO
vicoma Engineering
Middenbaan Noord 210
3191 EL Hoogvliet-Rt.
Telefoon : (010) 416 00 11
Telefax : (010) 438 15 81
Auteursrecht voorbehouden volgens de wet

X SIGNED APPROVAL PRINT