


HOUTWAL

- 30st Acer campestre 80/100
- 30st Amelanchier lamarckii 100/120
- 30st Cornus mas 60/80
- 25st Corylus avellana 80/100
- 375st Fagus sylvatica 80/100
- 40st Ilex aquifolium 80/100
- 30st Rhamnus frangula 60/80
- 30st Ribes alpinum 60/80
- 30st Sorbus aucuparia 60/80
- 30st Viburnum lantana 80/100
- 30st Viburnum opulus 80/100

BOMEN

- 1st Castanea sativa 14/16
- 1st Juglans regia 18/20
- 1st Malus dom. 'Jonagold' 18/20
- 1st Malus dom. 'Rode Boskoop' 18/20
- 1st Mespilus germanica 10/12
- 1st Pyrus 'Conference' 18/20
- 1st Tilia europaea 14/16

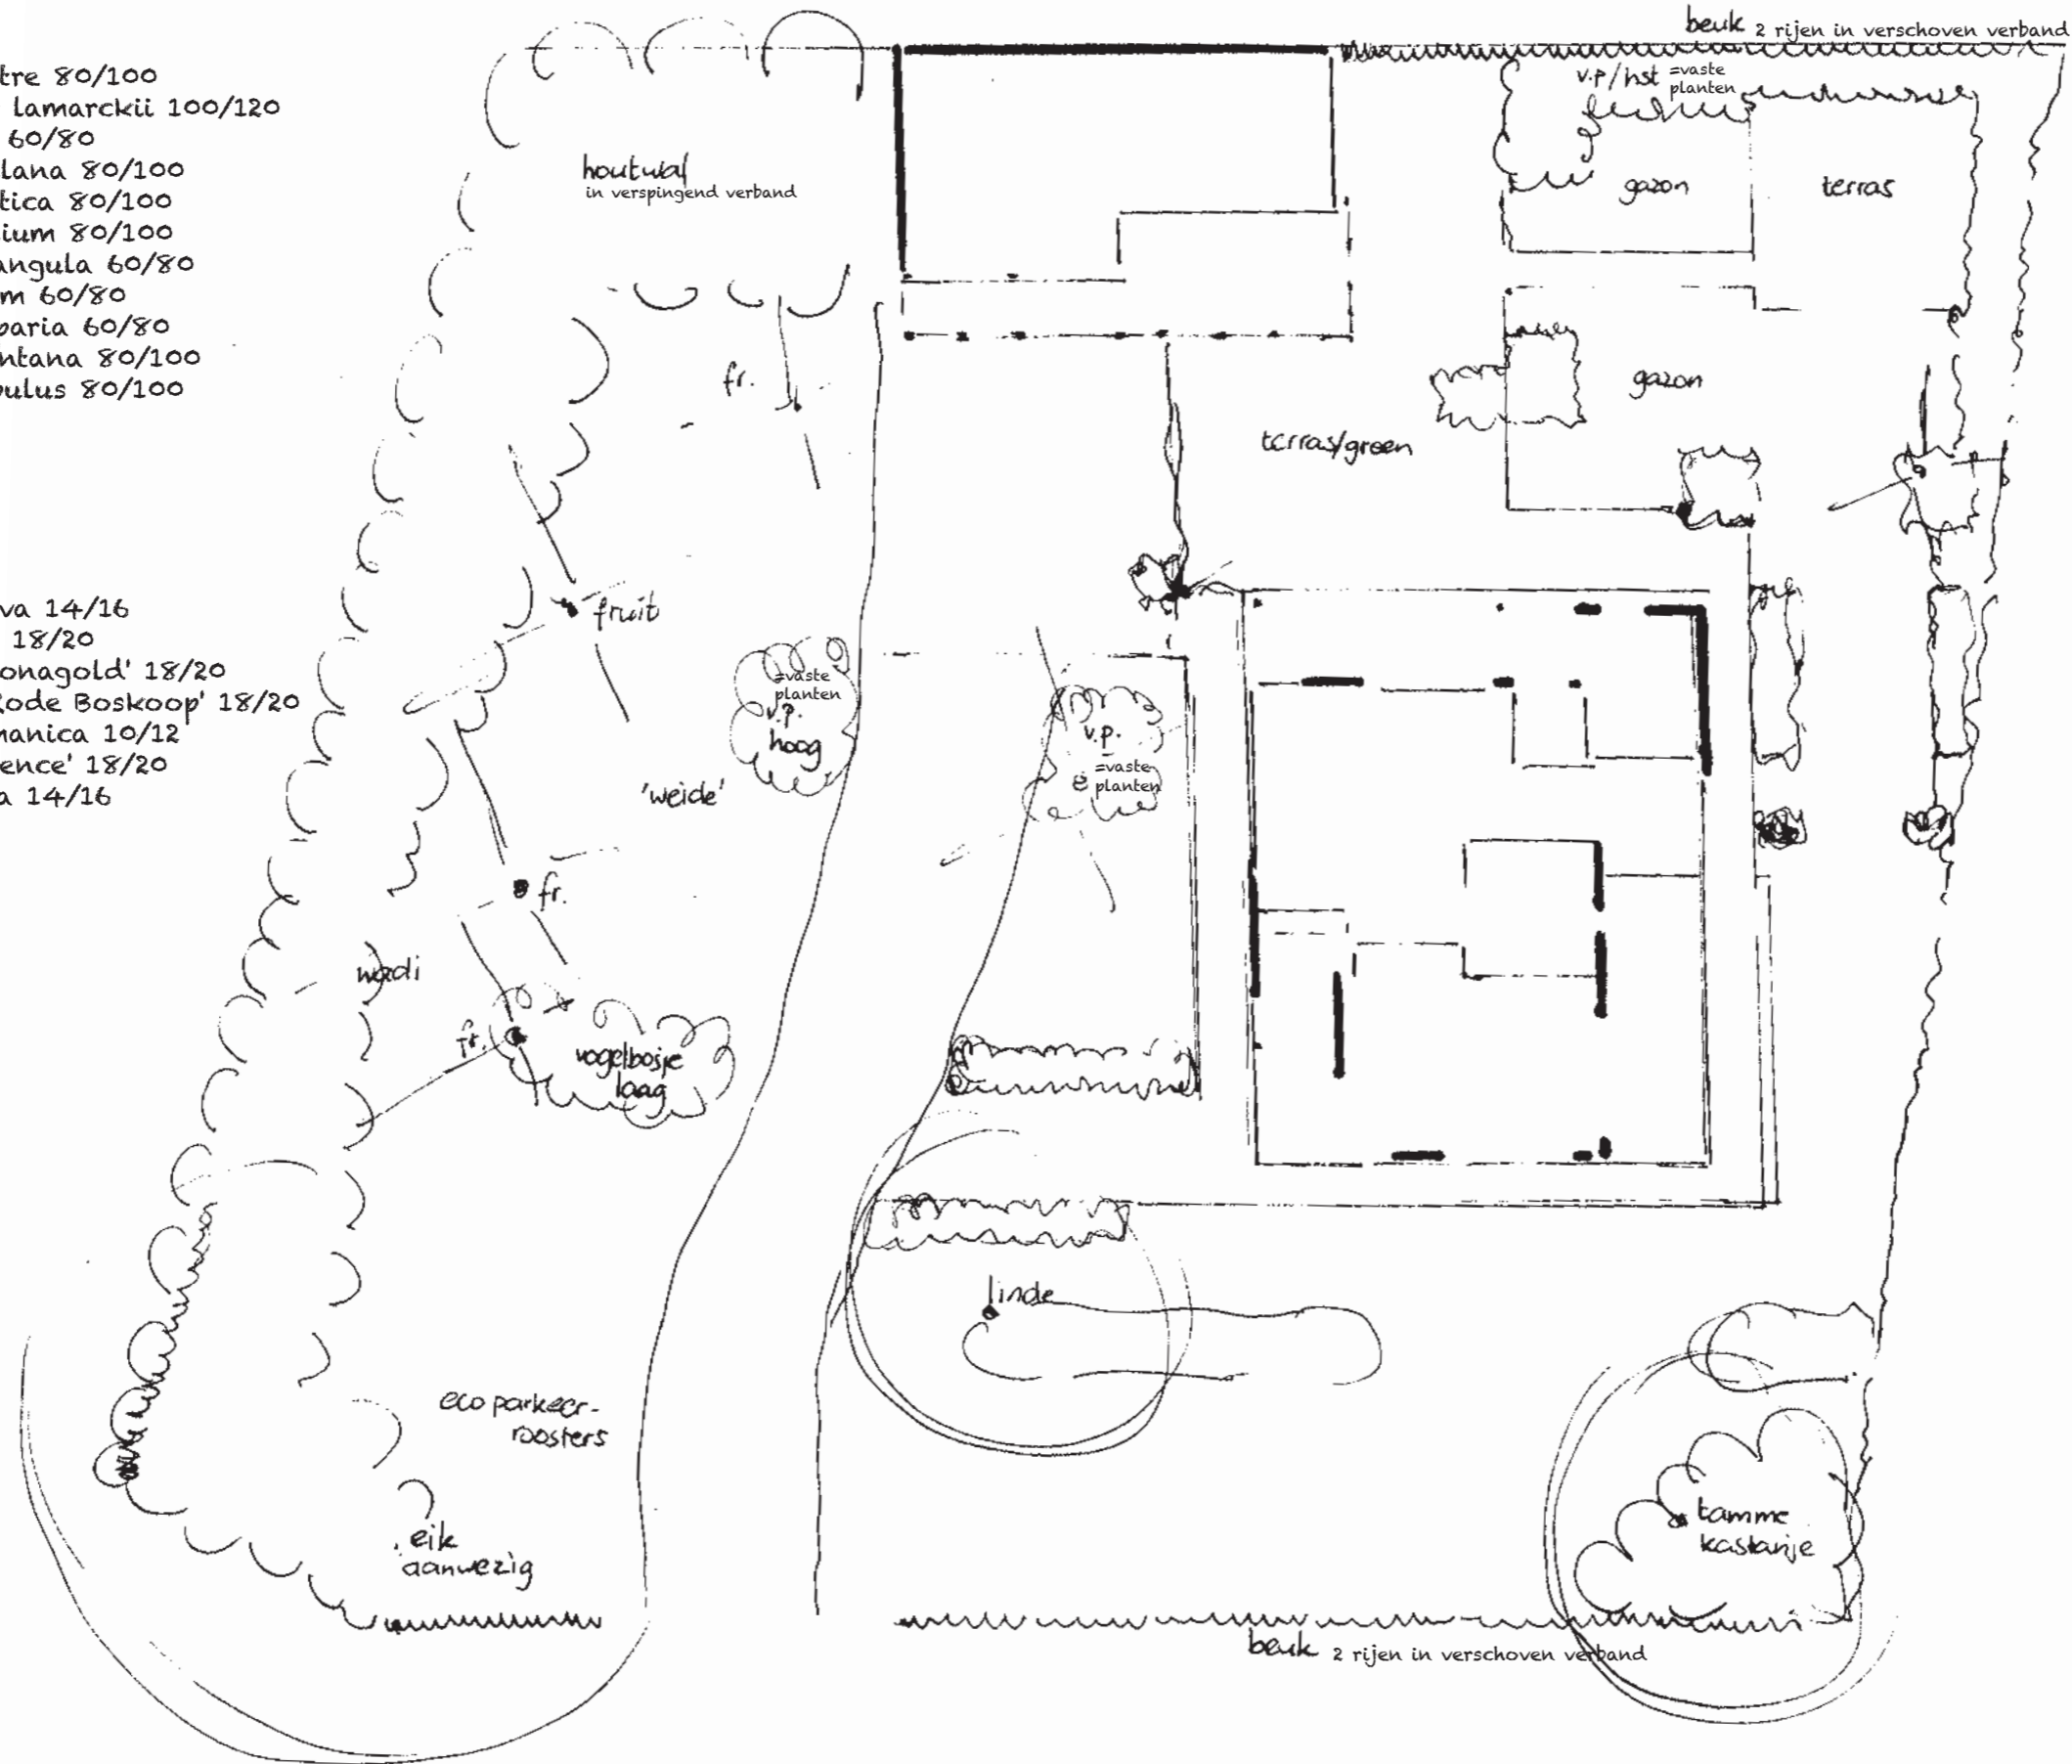

Fam. Boon
 Barnseweg 65
 3771 RN Barneveld
 0653 58 20 35

Tuinarchitectuur
 De Oriellaerd
 Plantageaan 20
 3772 MB Barneveld
 0342 40 45 10
 schaal 1:200 wb aug 2020