


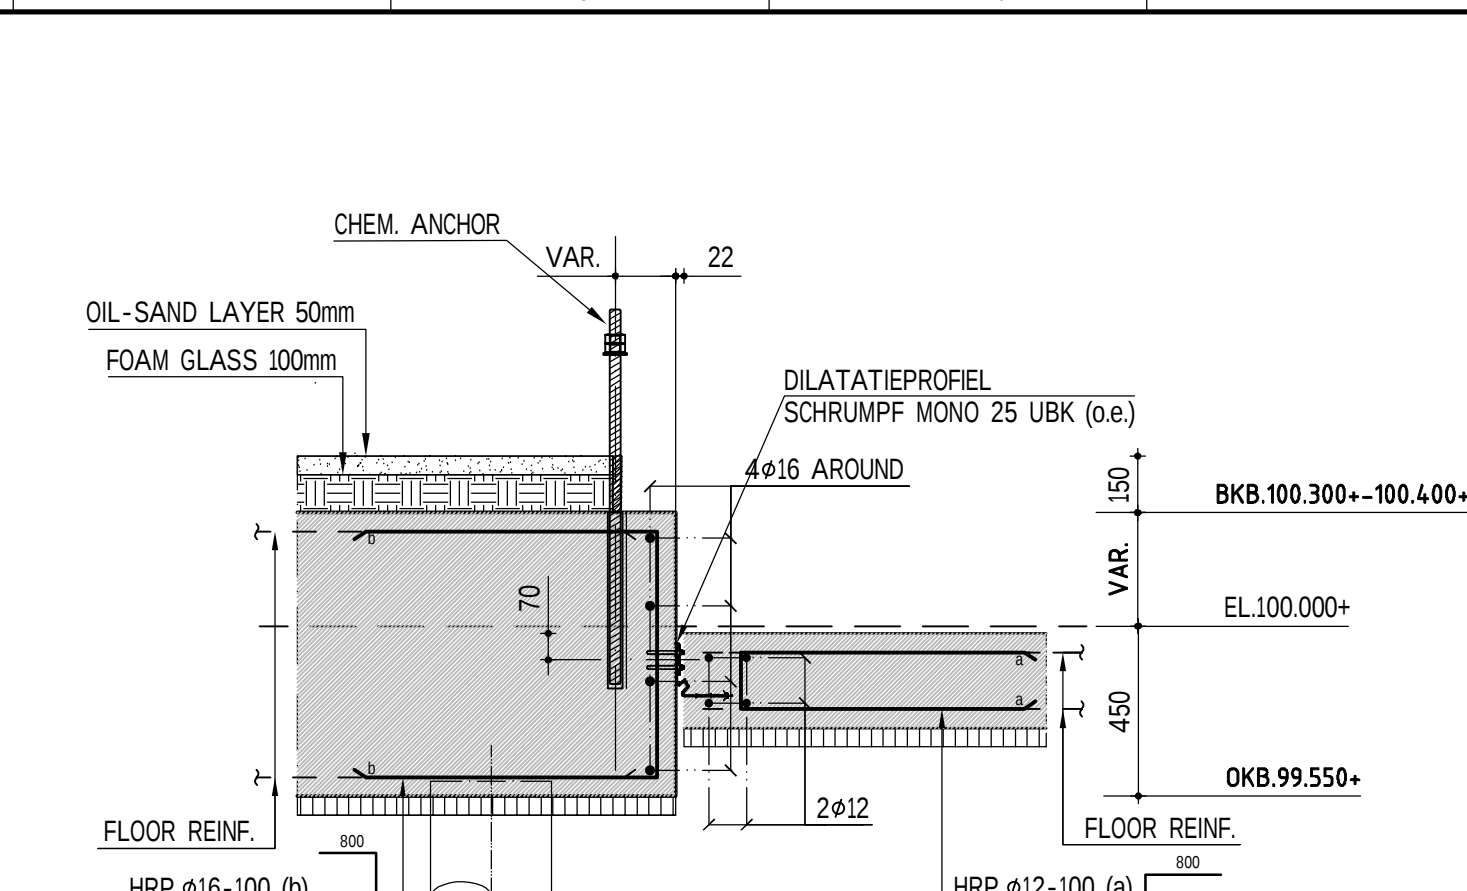


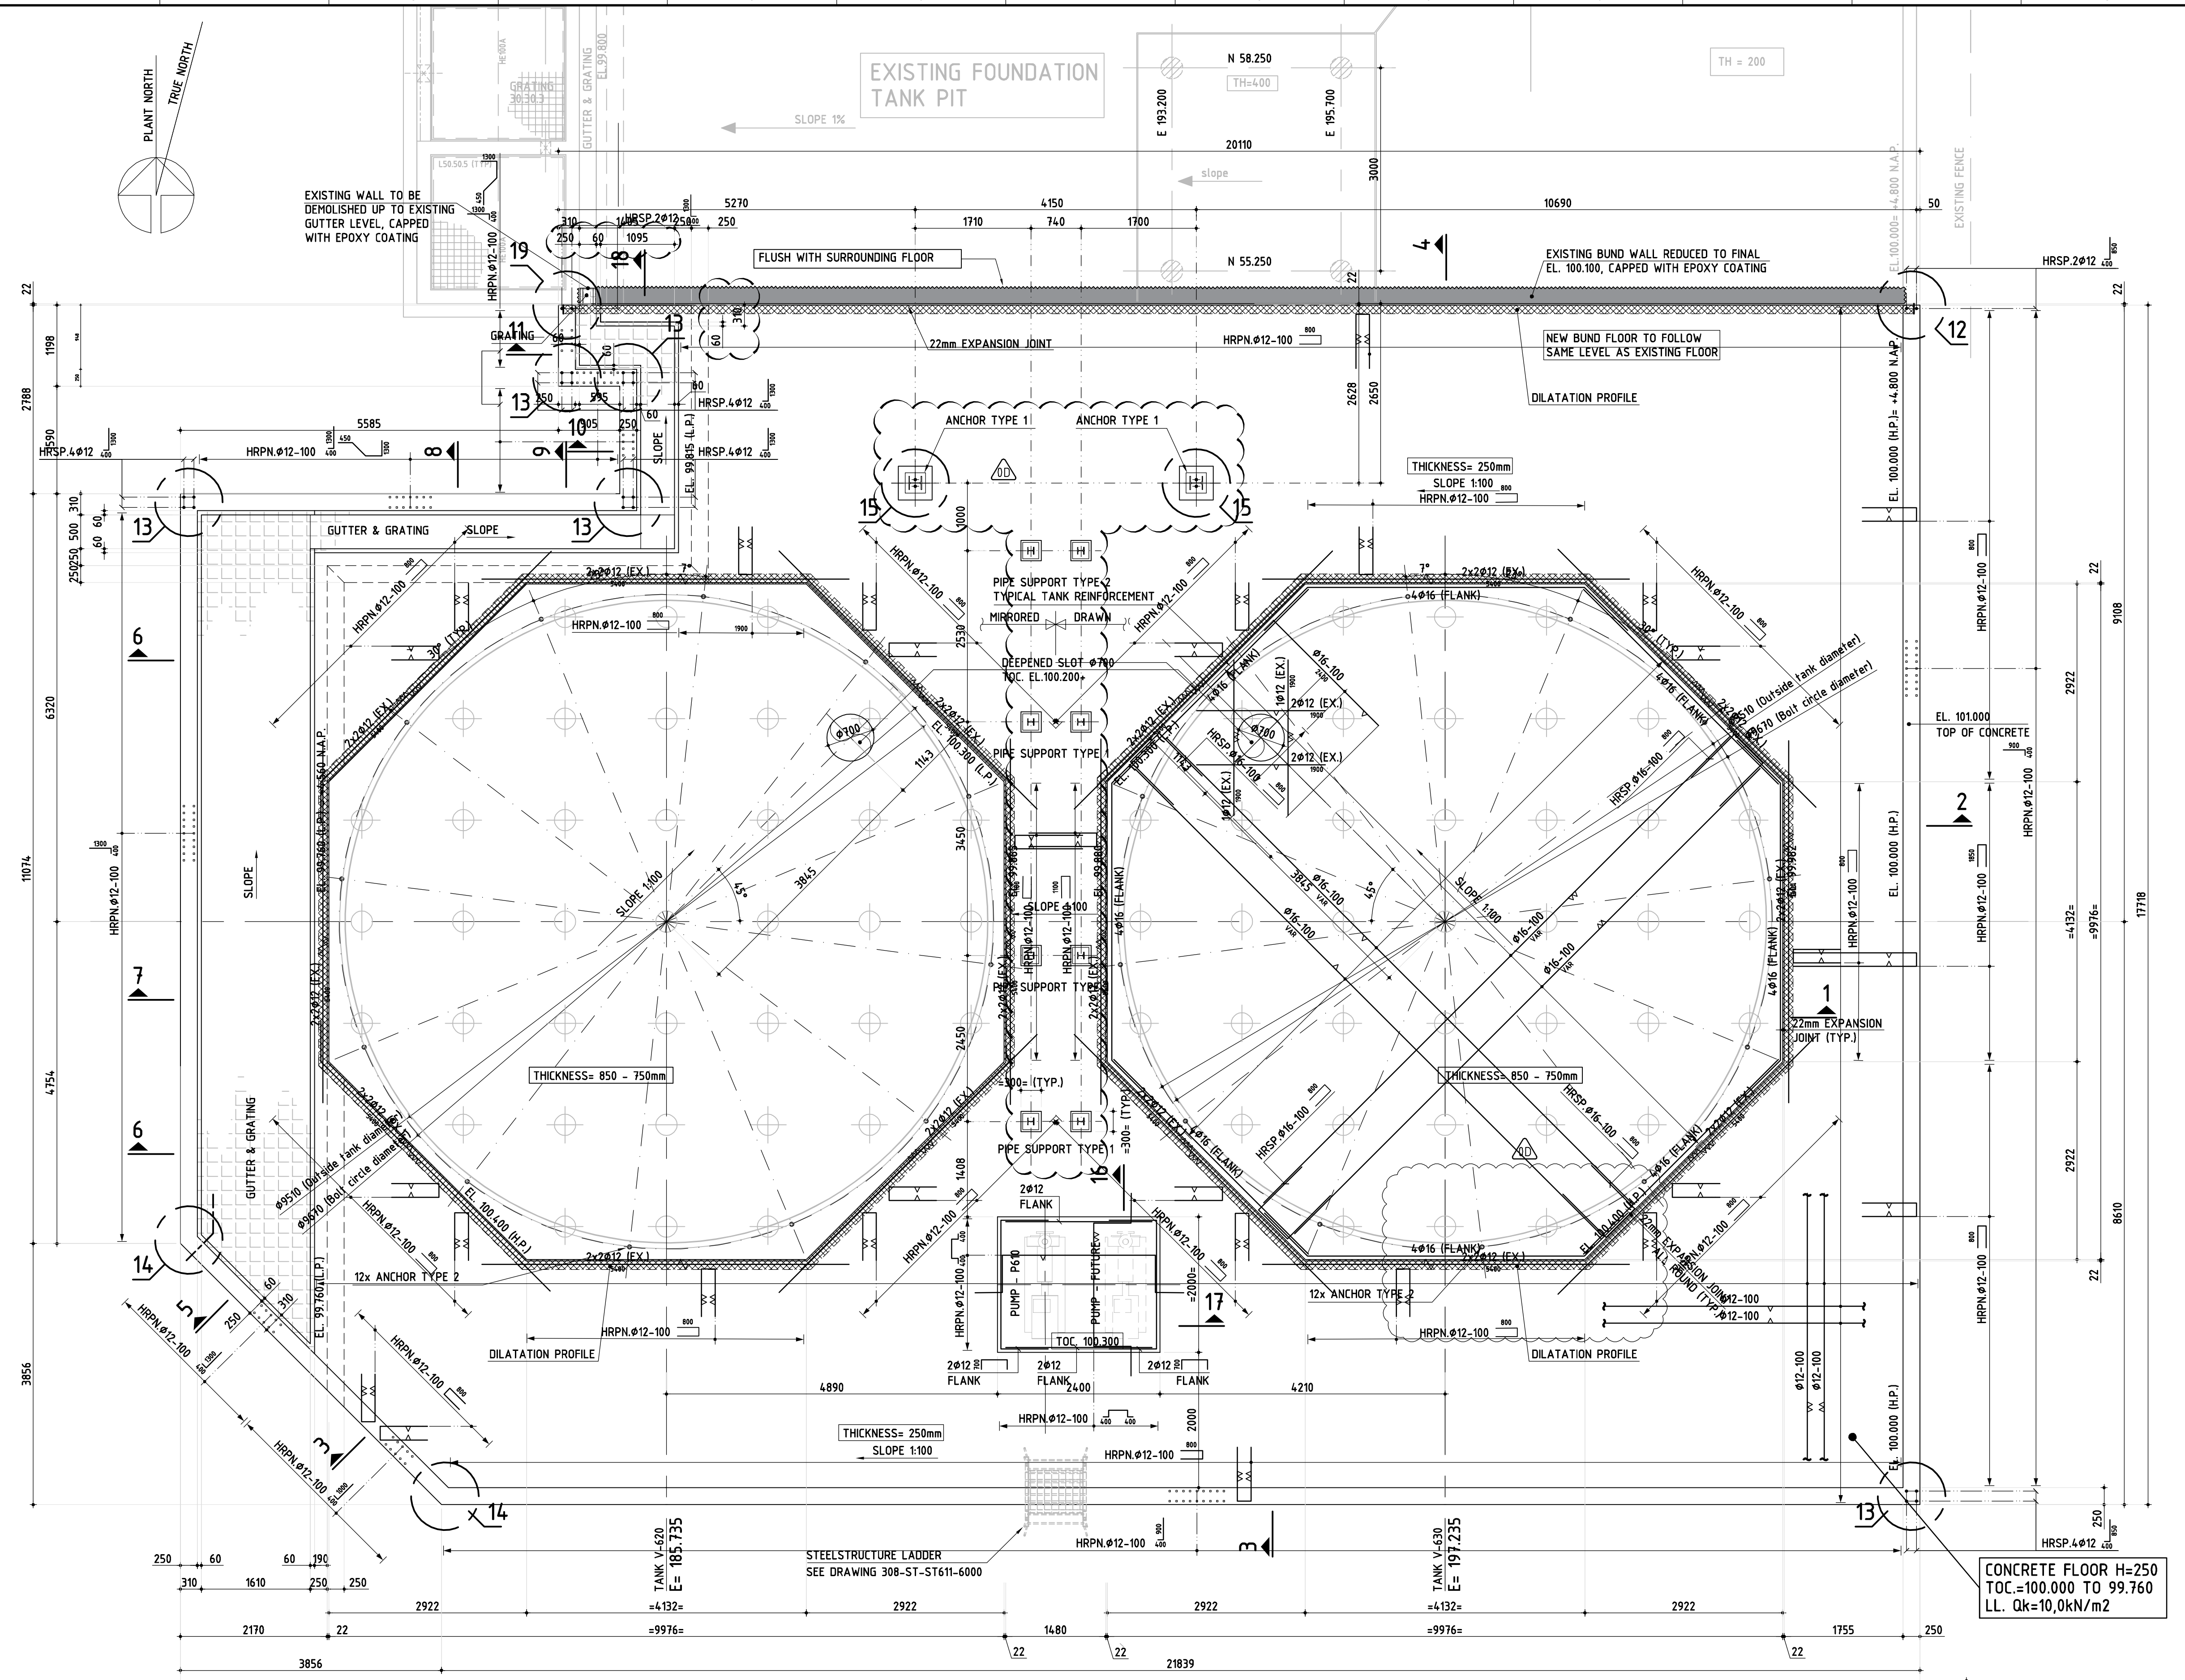


DET.1 (TYP.)
SCALE 1:20

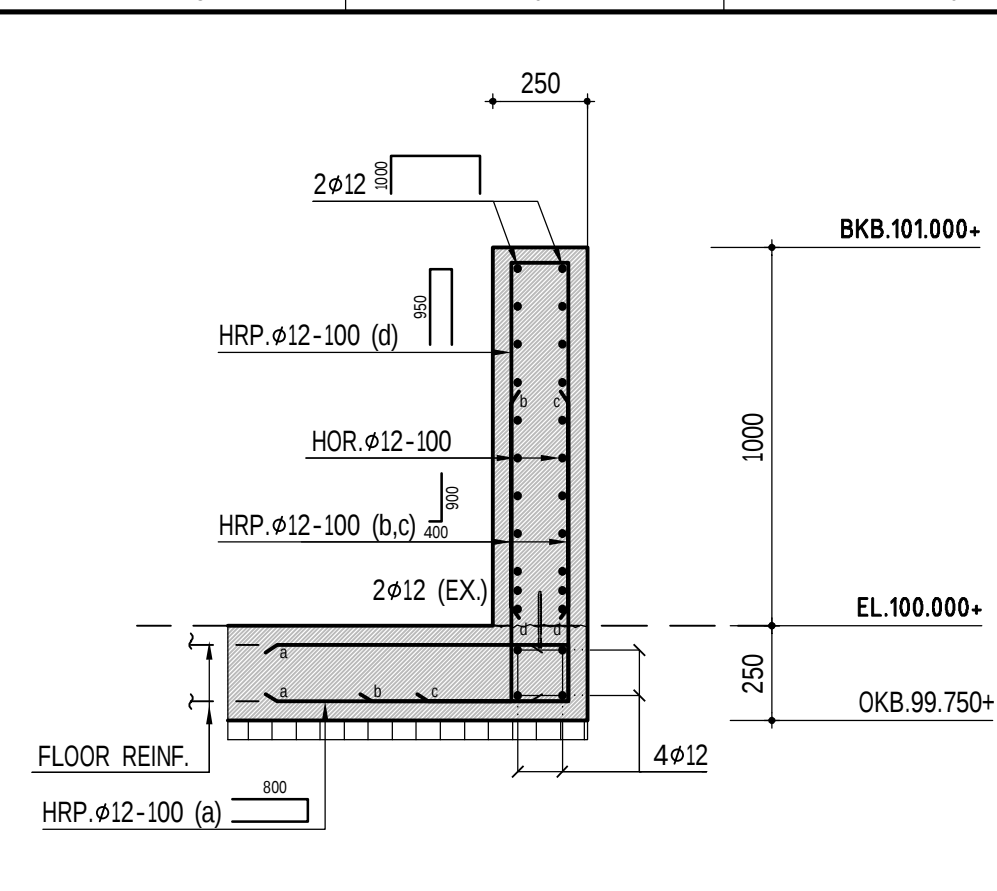


DET.2
SCALE 1:20

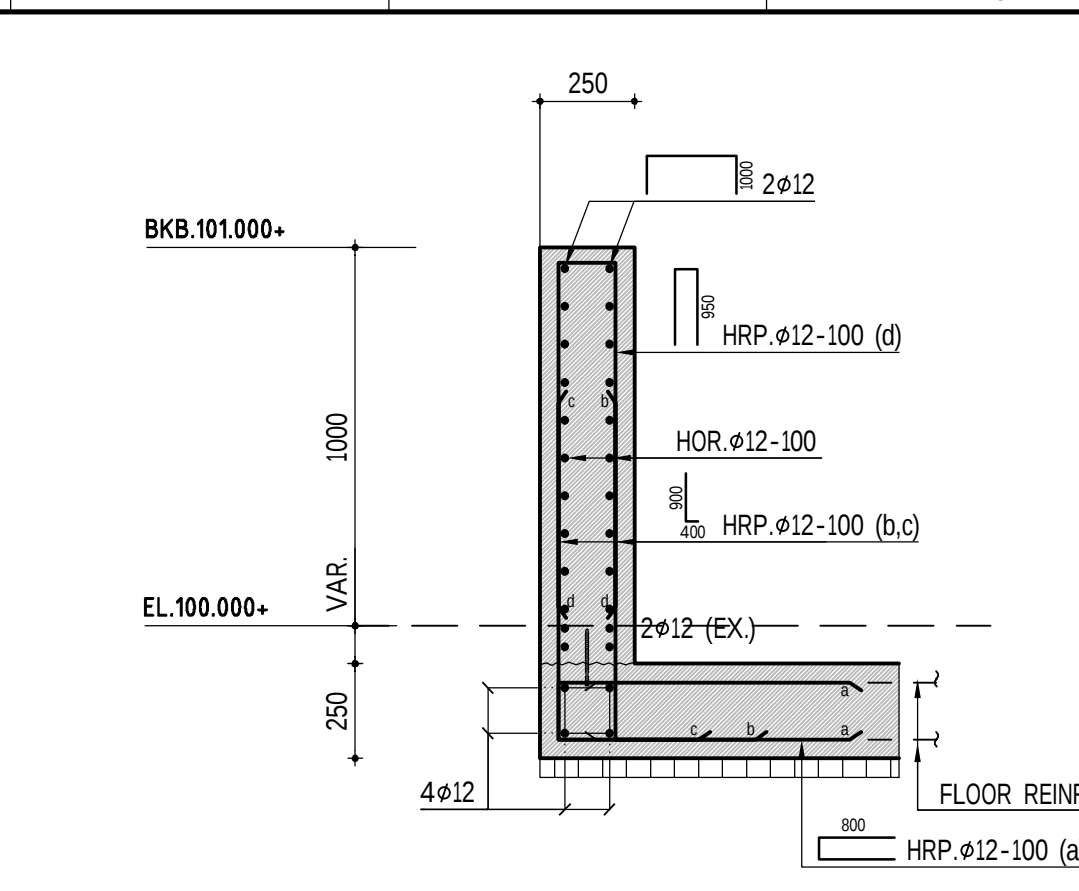


DET.3
SCALE 1:20

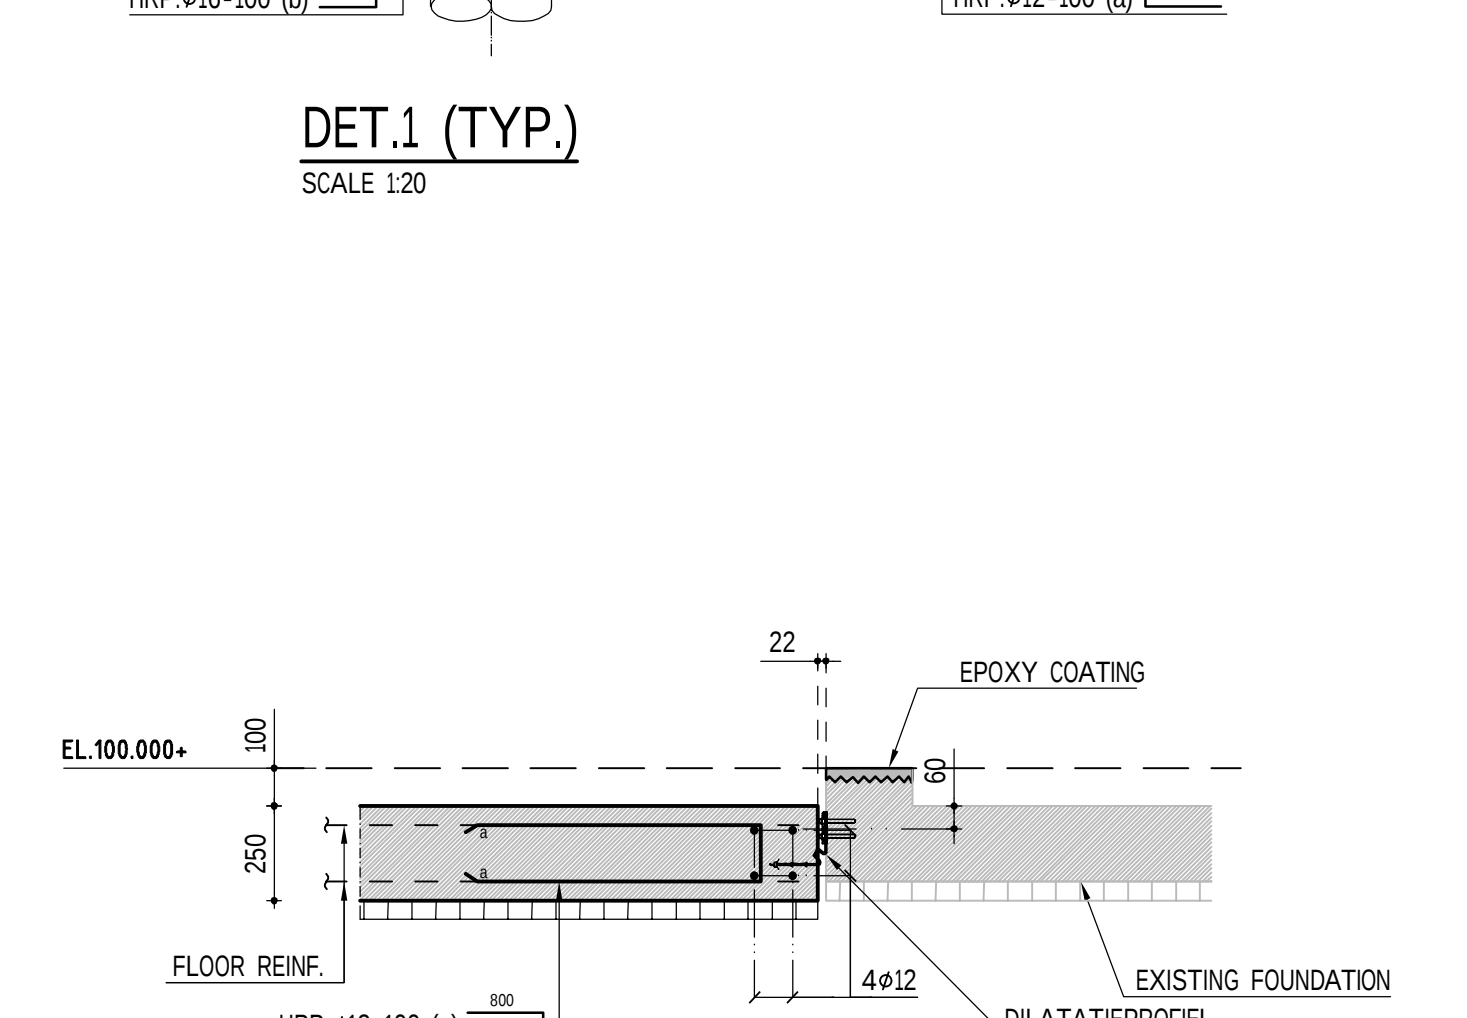


DET.4
SCALE 1:20

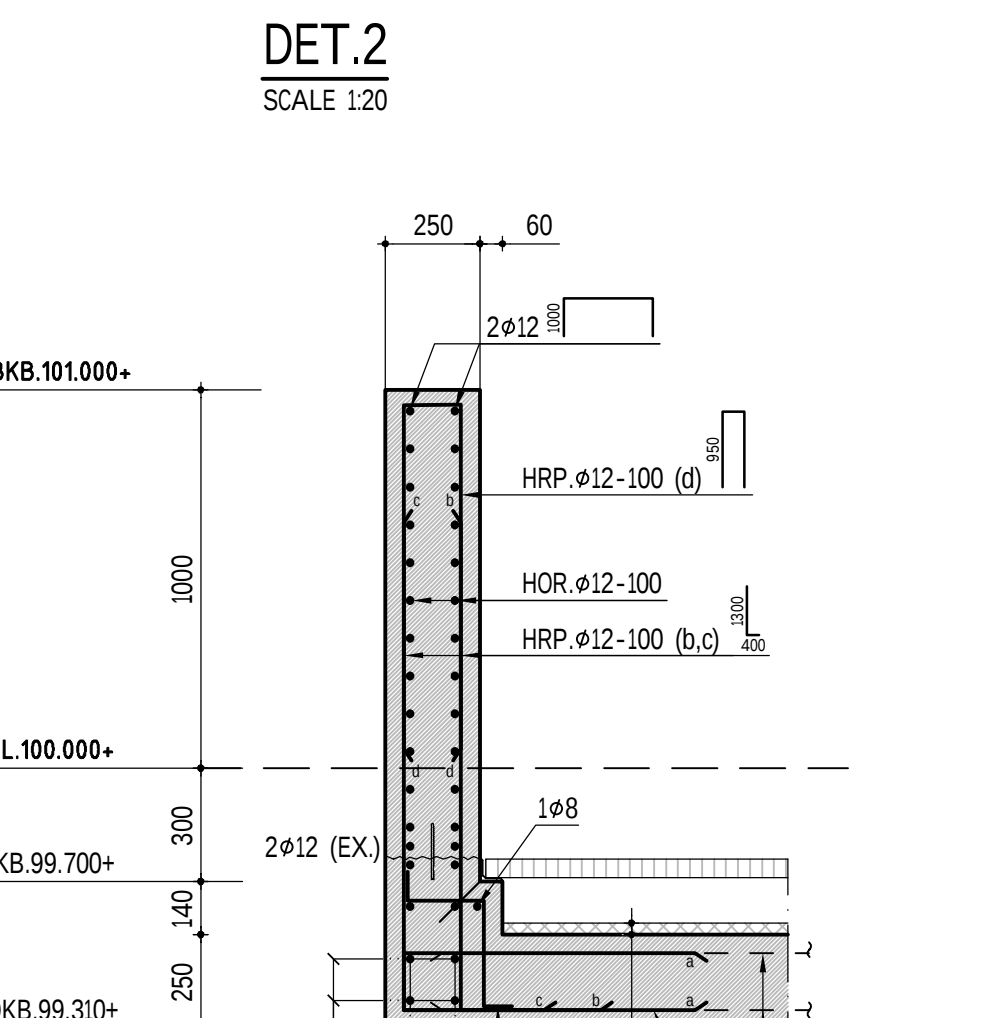


DET.5
SCALE 1:20

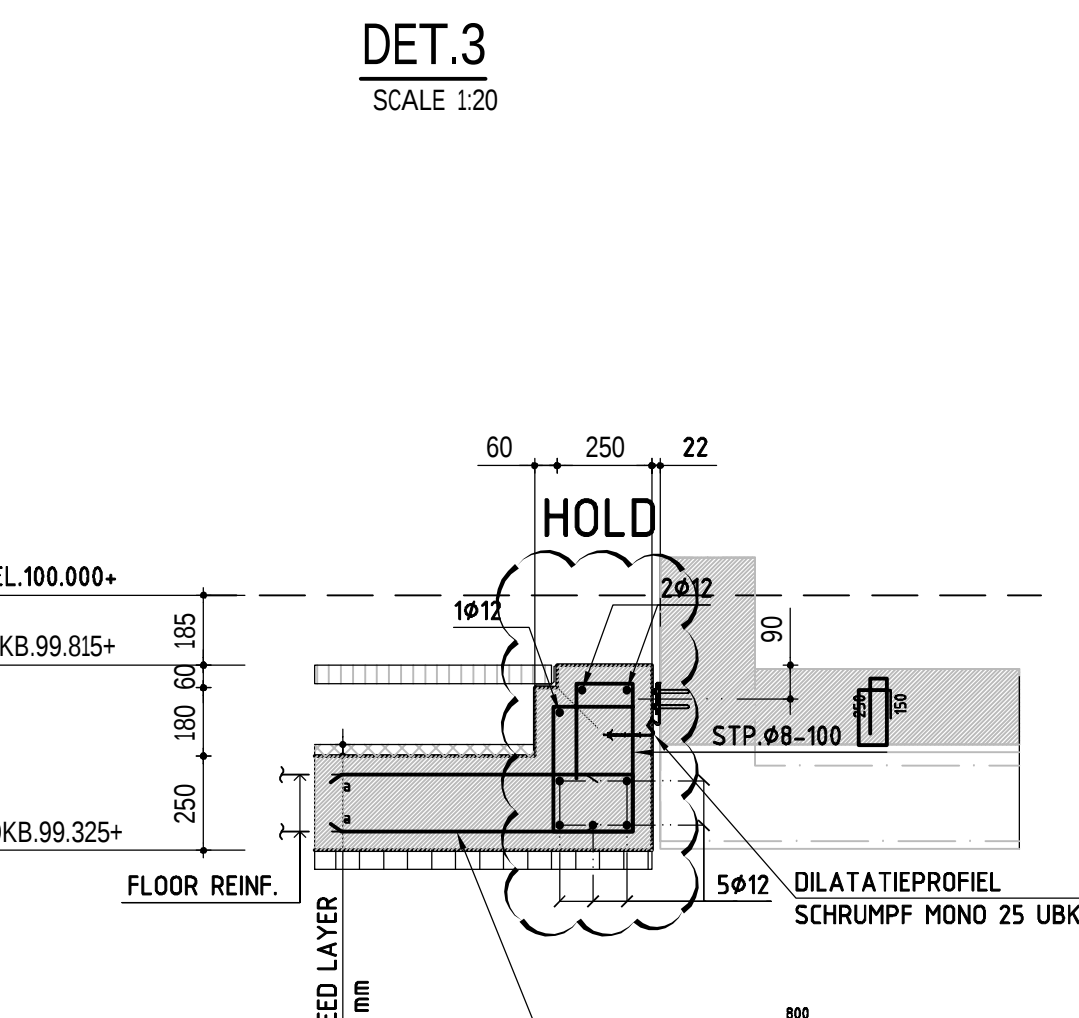


DET.18
SCALE 1:20

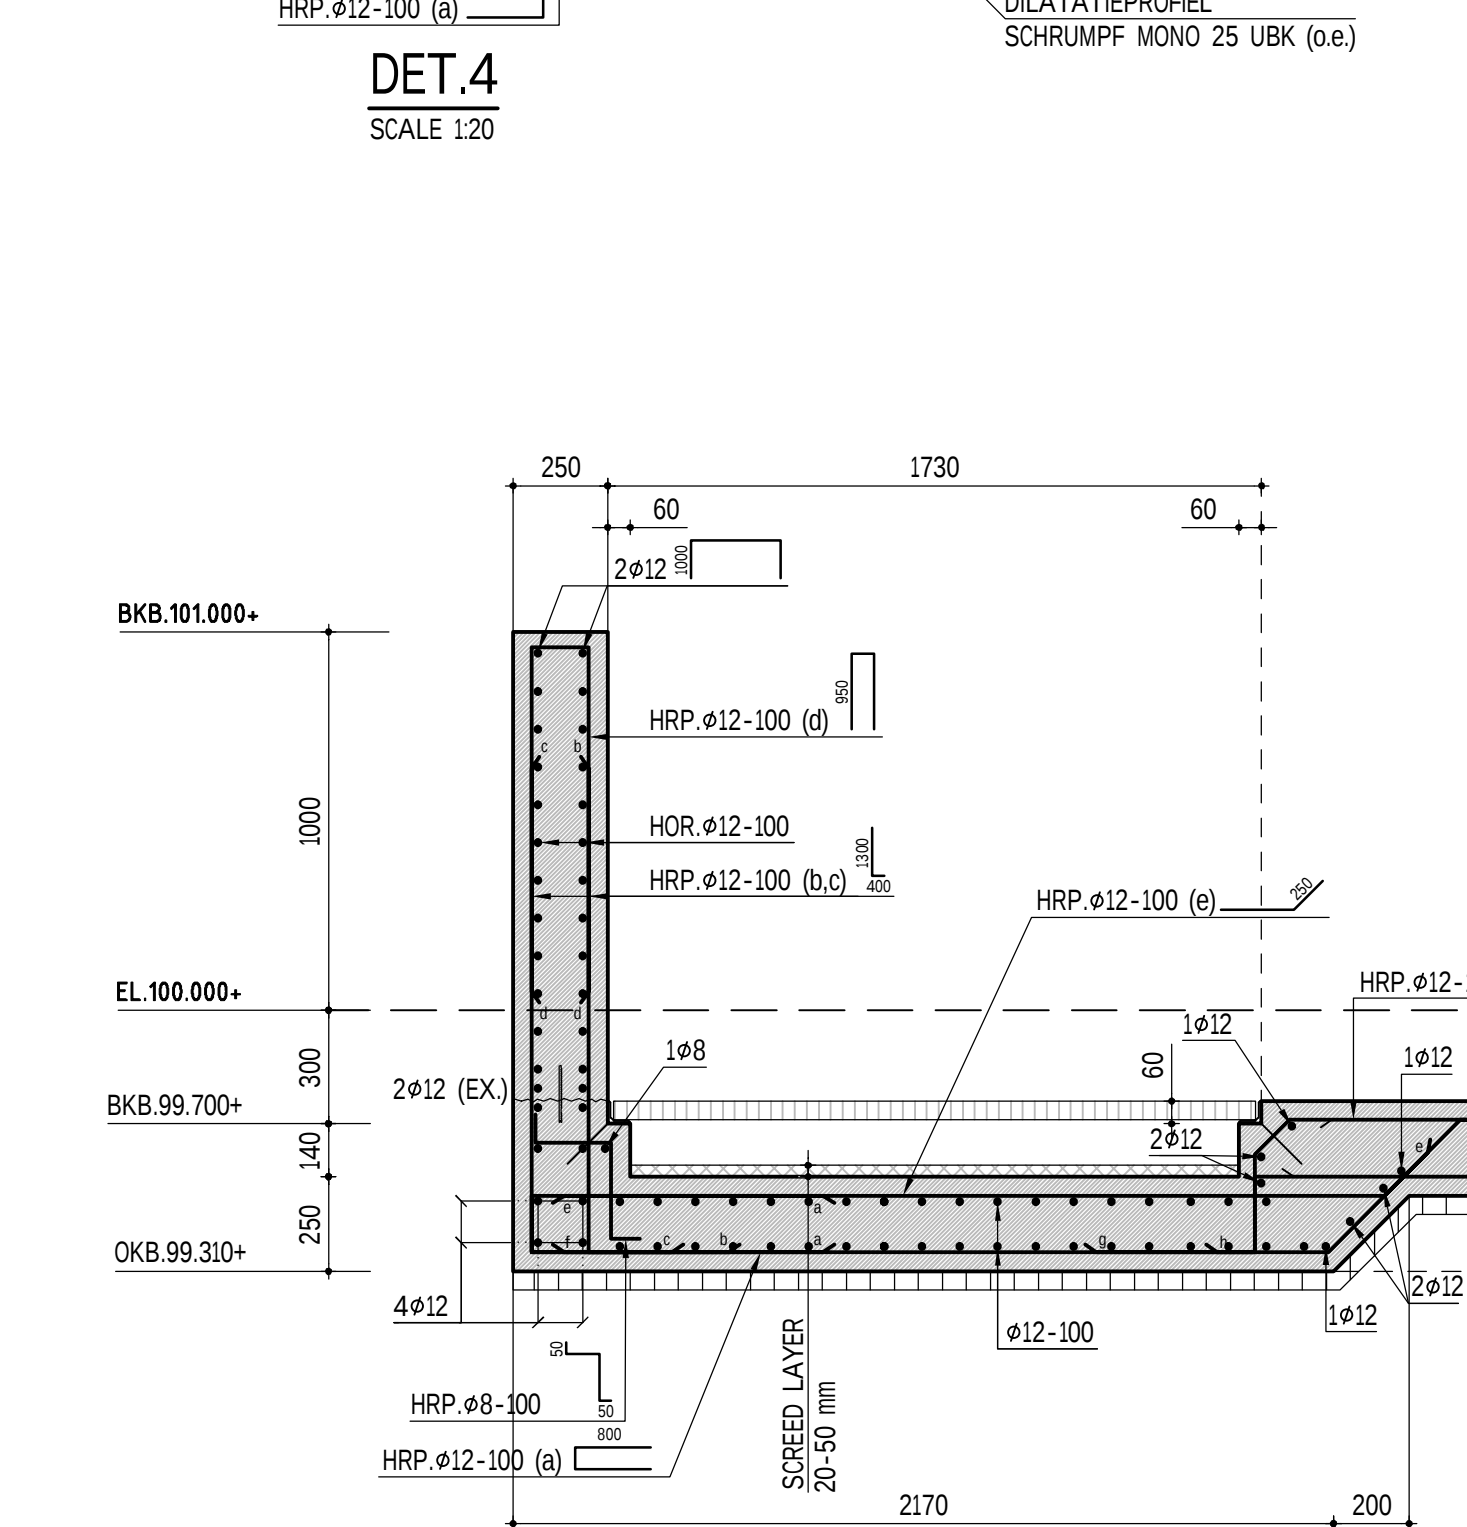


DSN.6
SCALE 1:20

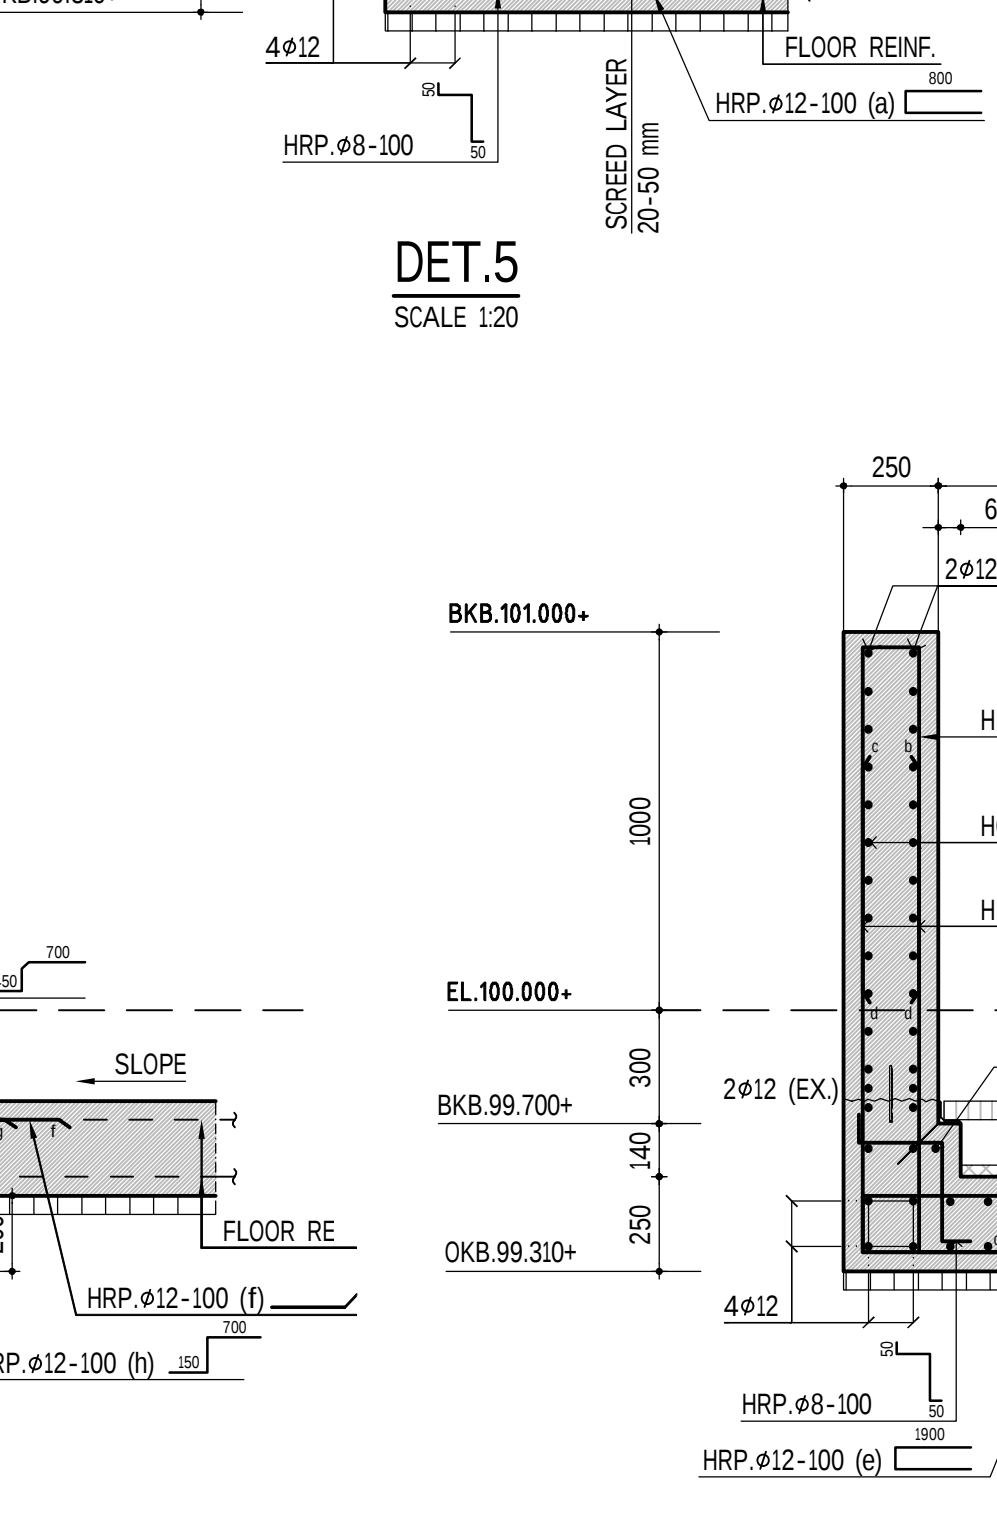


DSN.7
SCALE 1:20

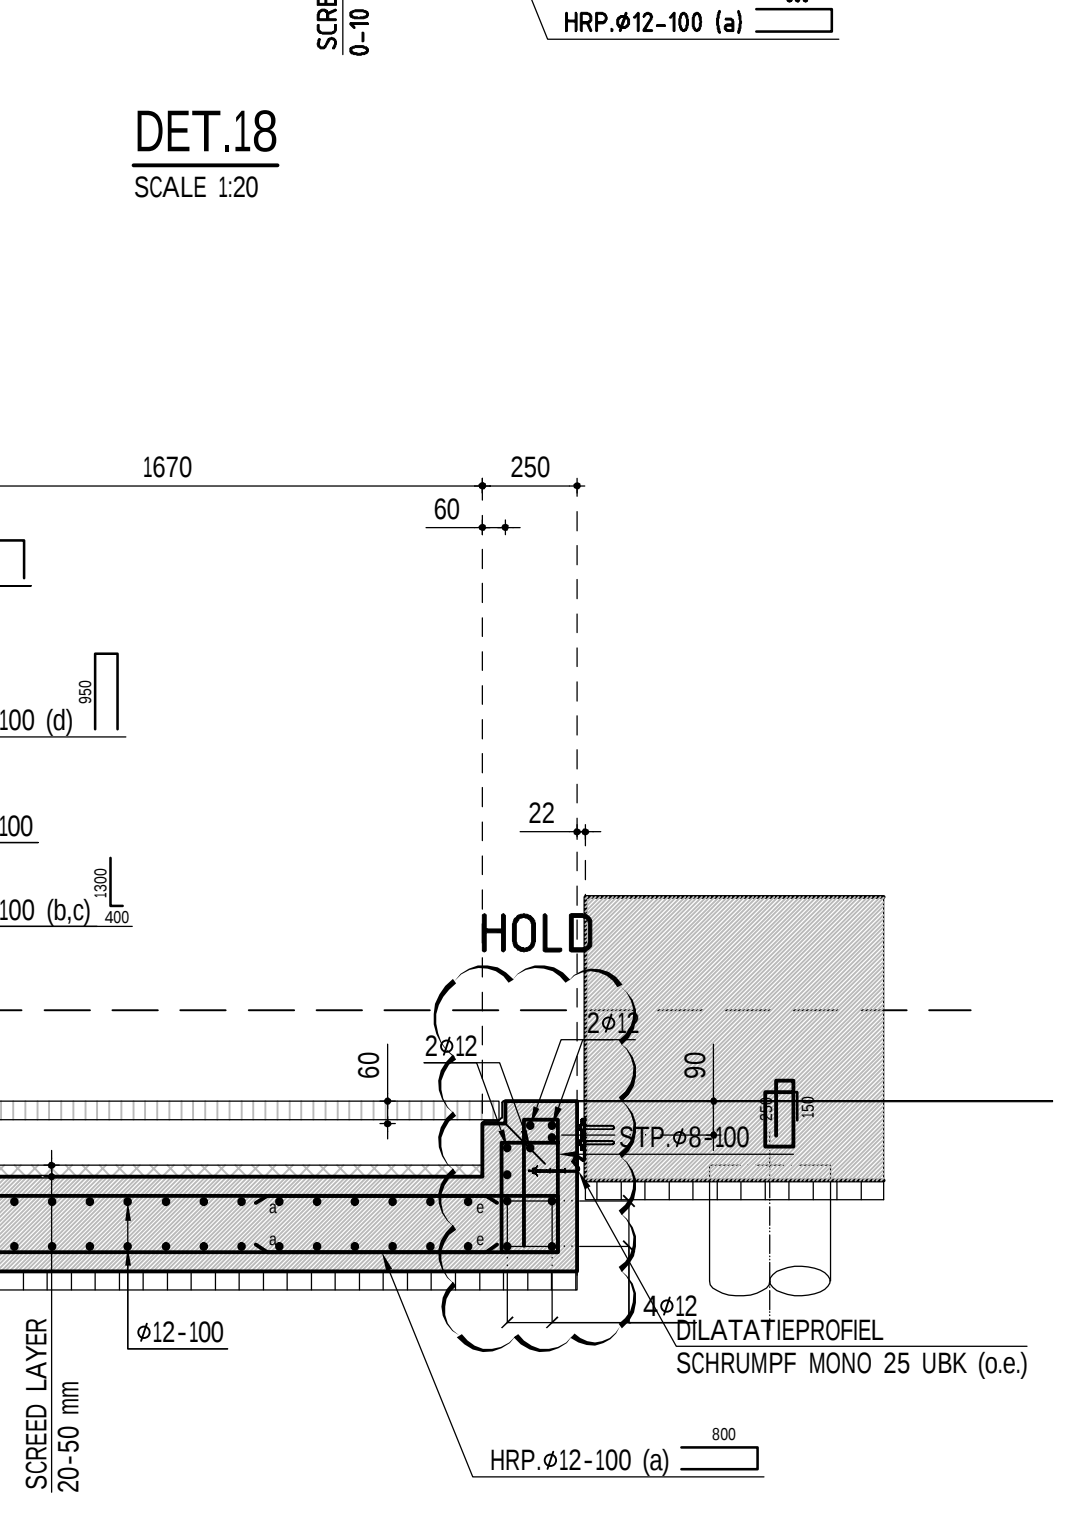


DET.19
SCHAAL 1:20

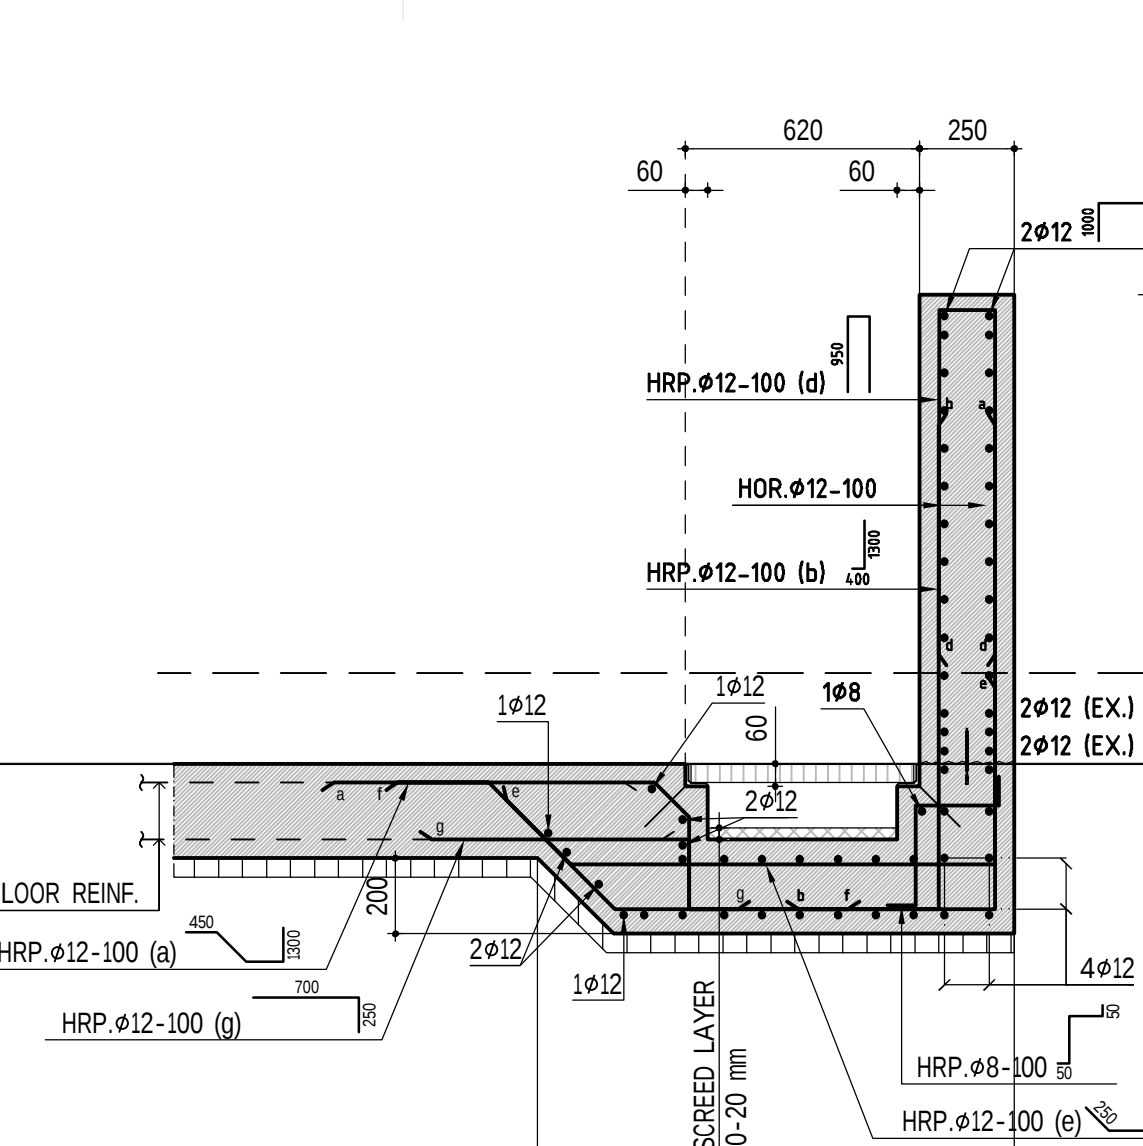


DET.8
SCALE 1:20

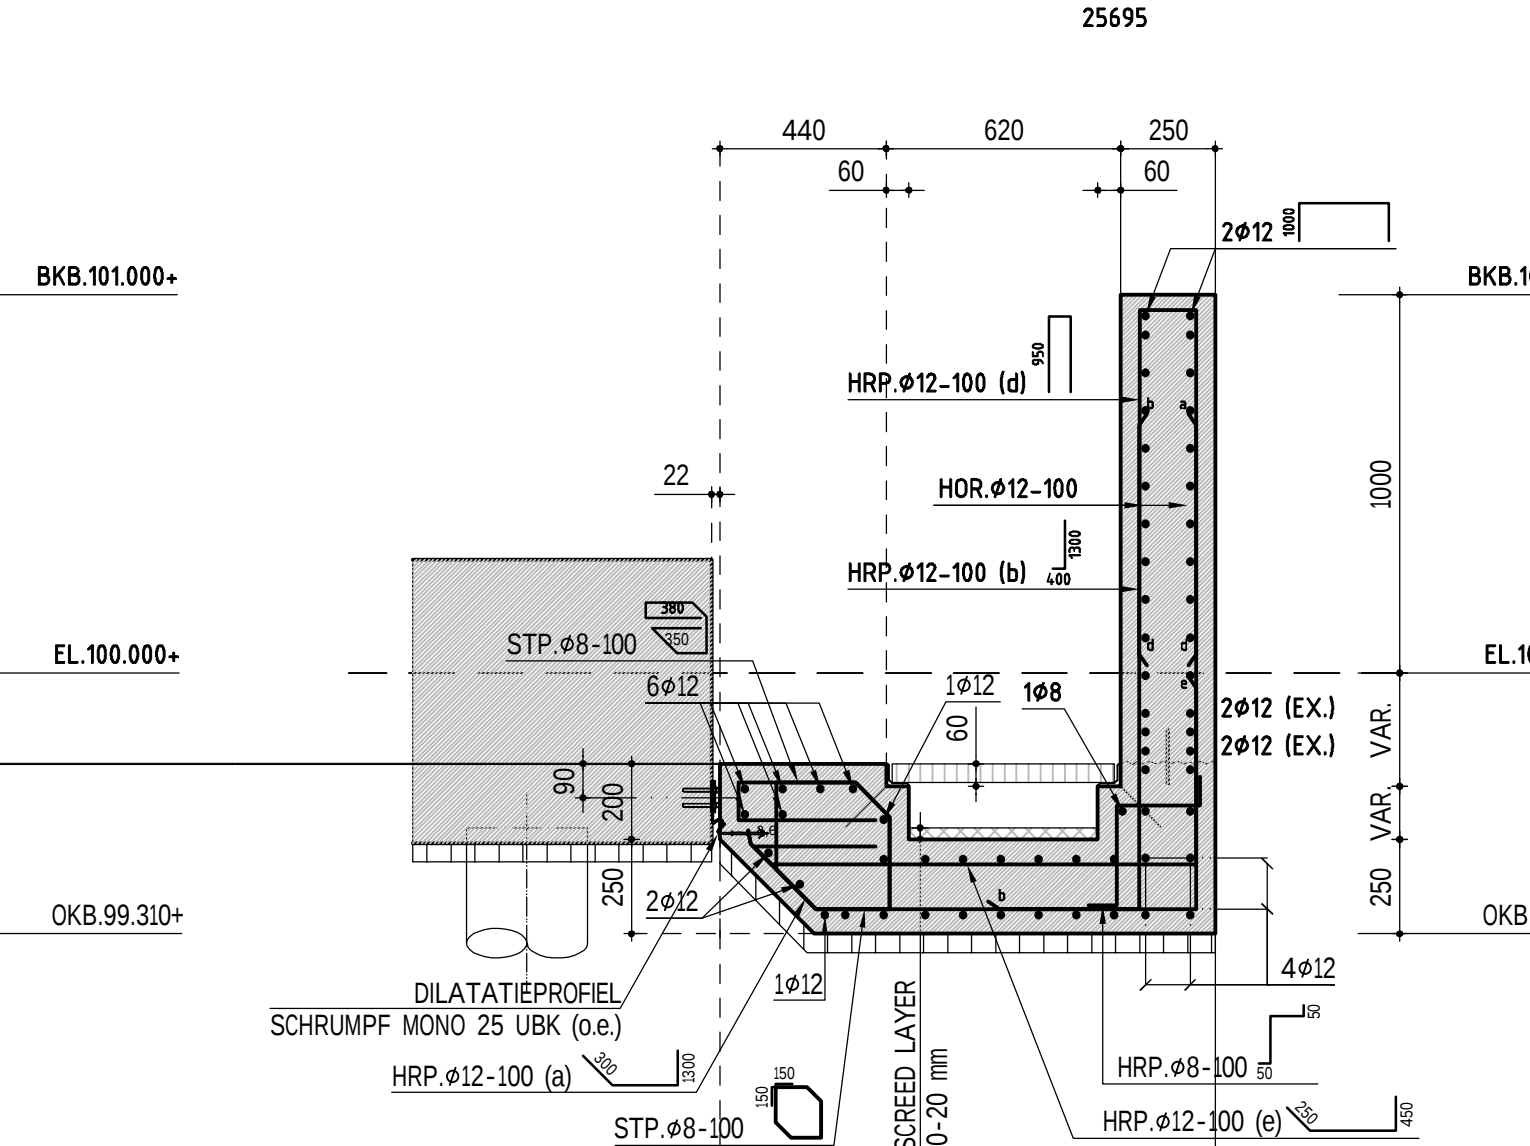


DET.9
SCALE 1:20

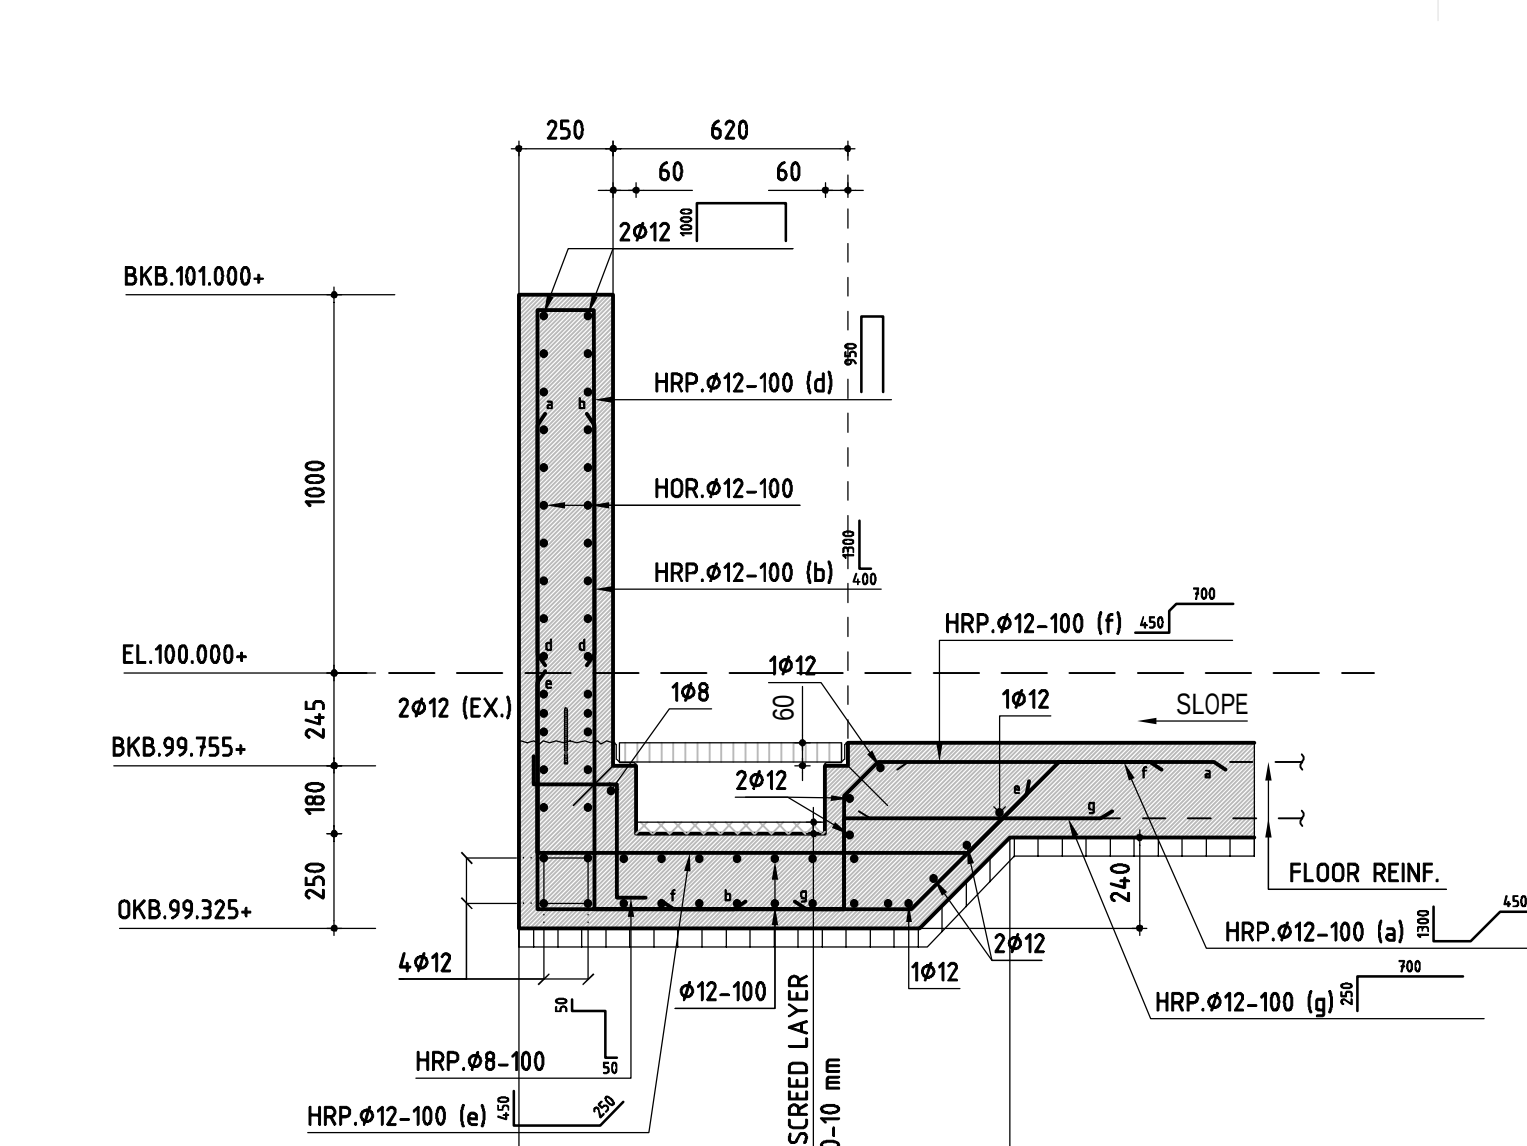


DET.10
SCALE 1:20

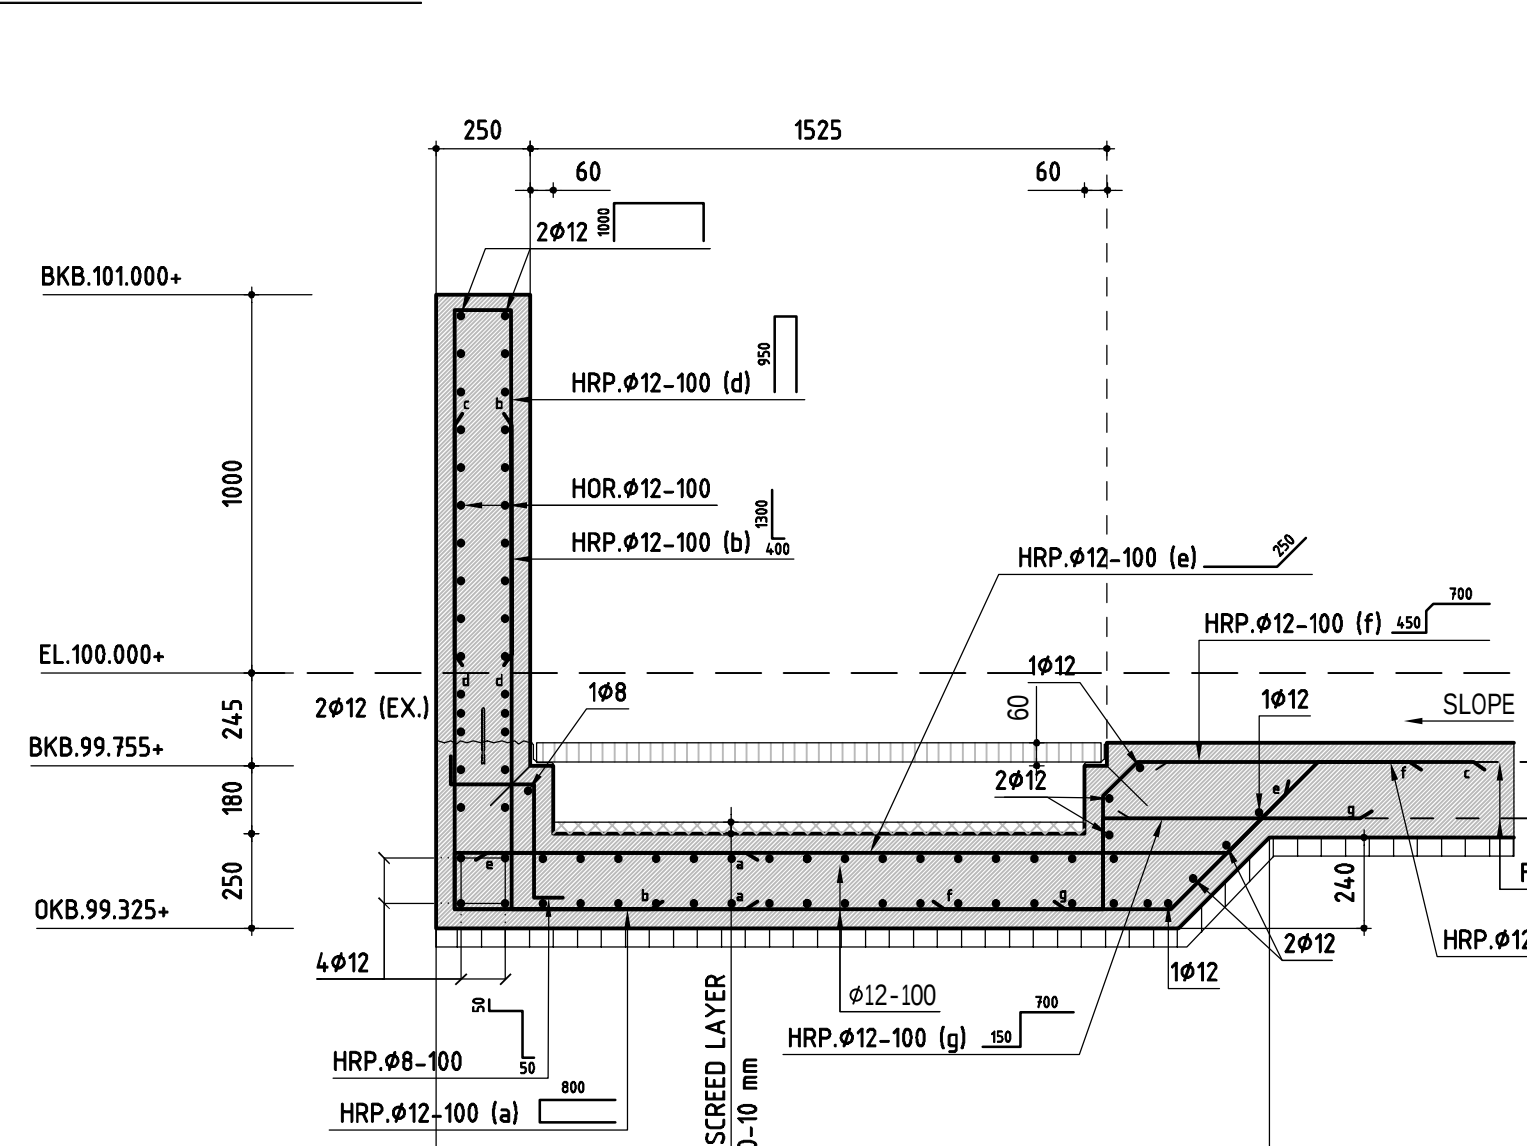


DET.11
SCALE 1:20

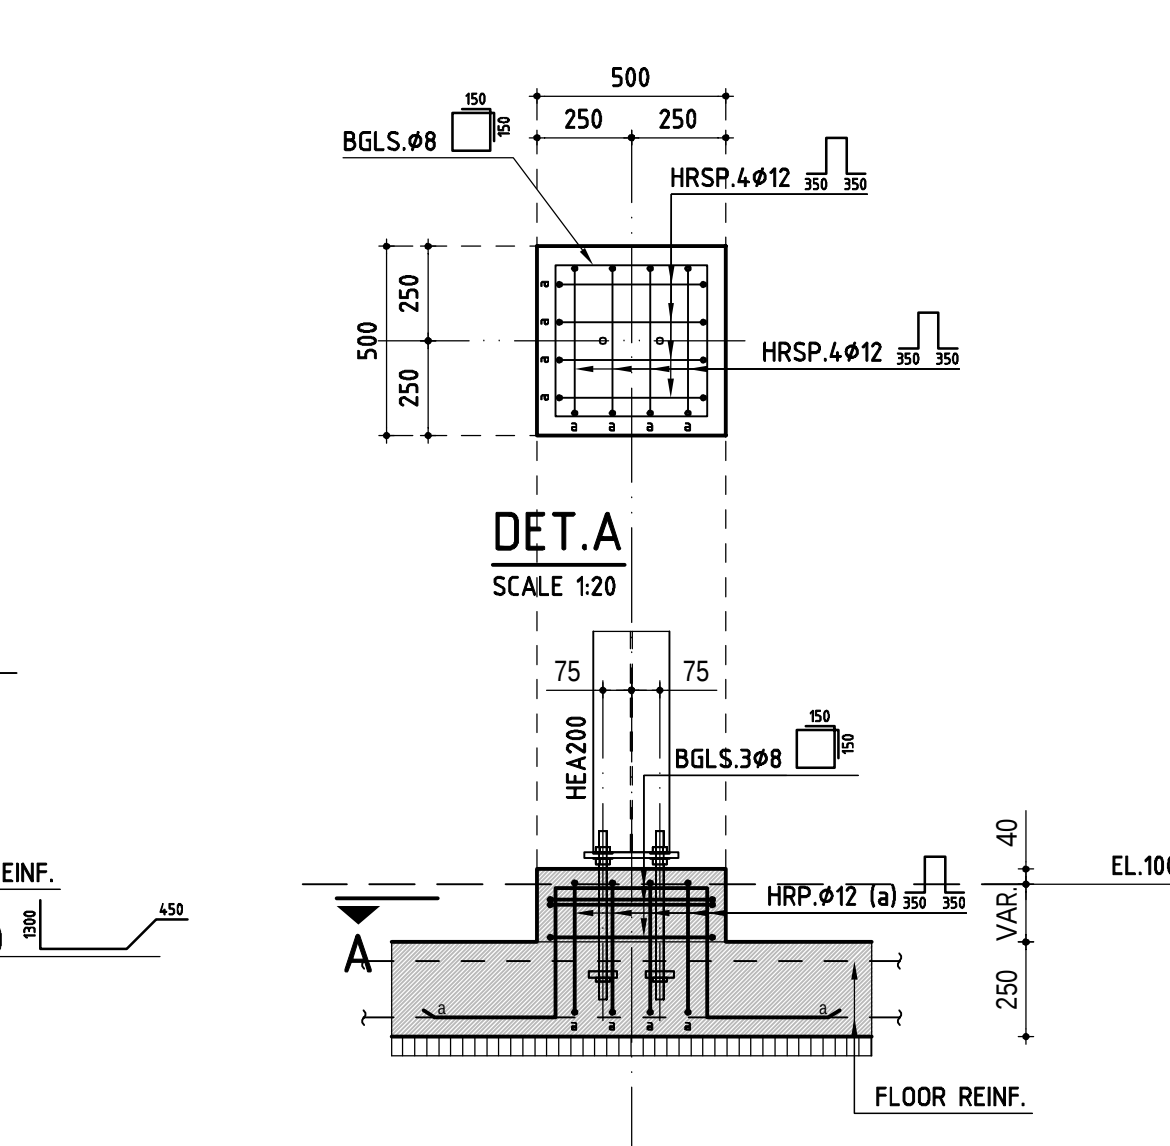


DET.15
SCALE 1:20

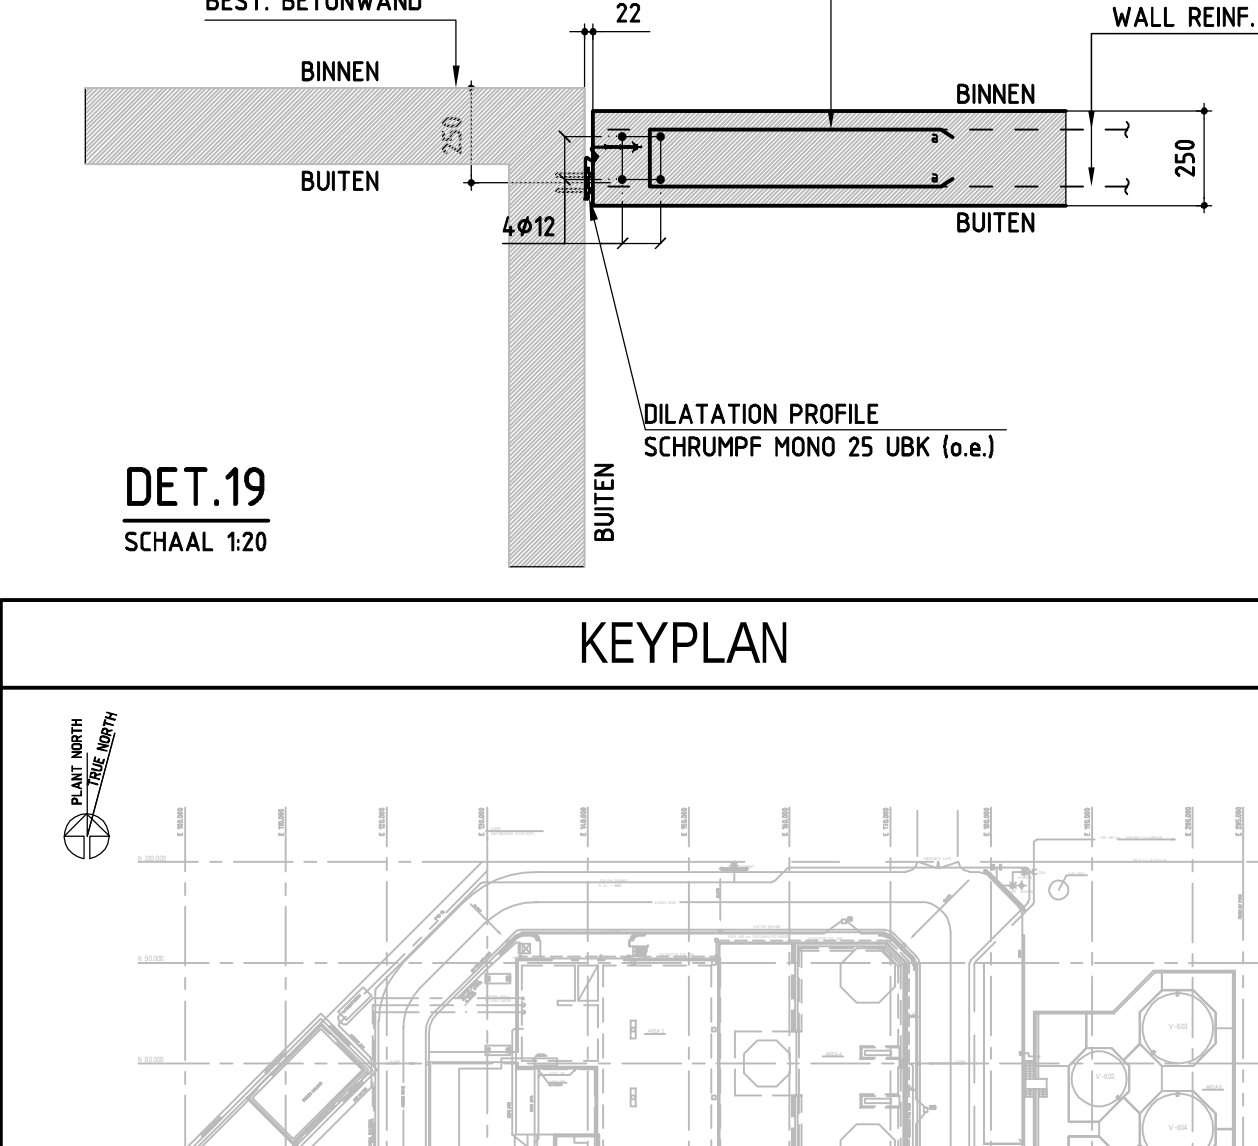


DET.19
SCHAAL 1:20

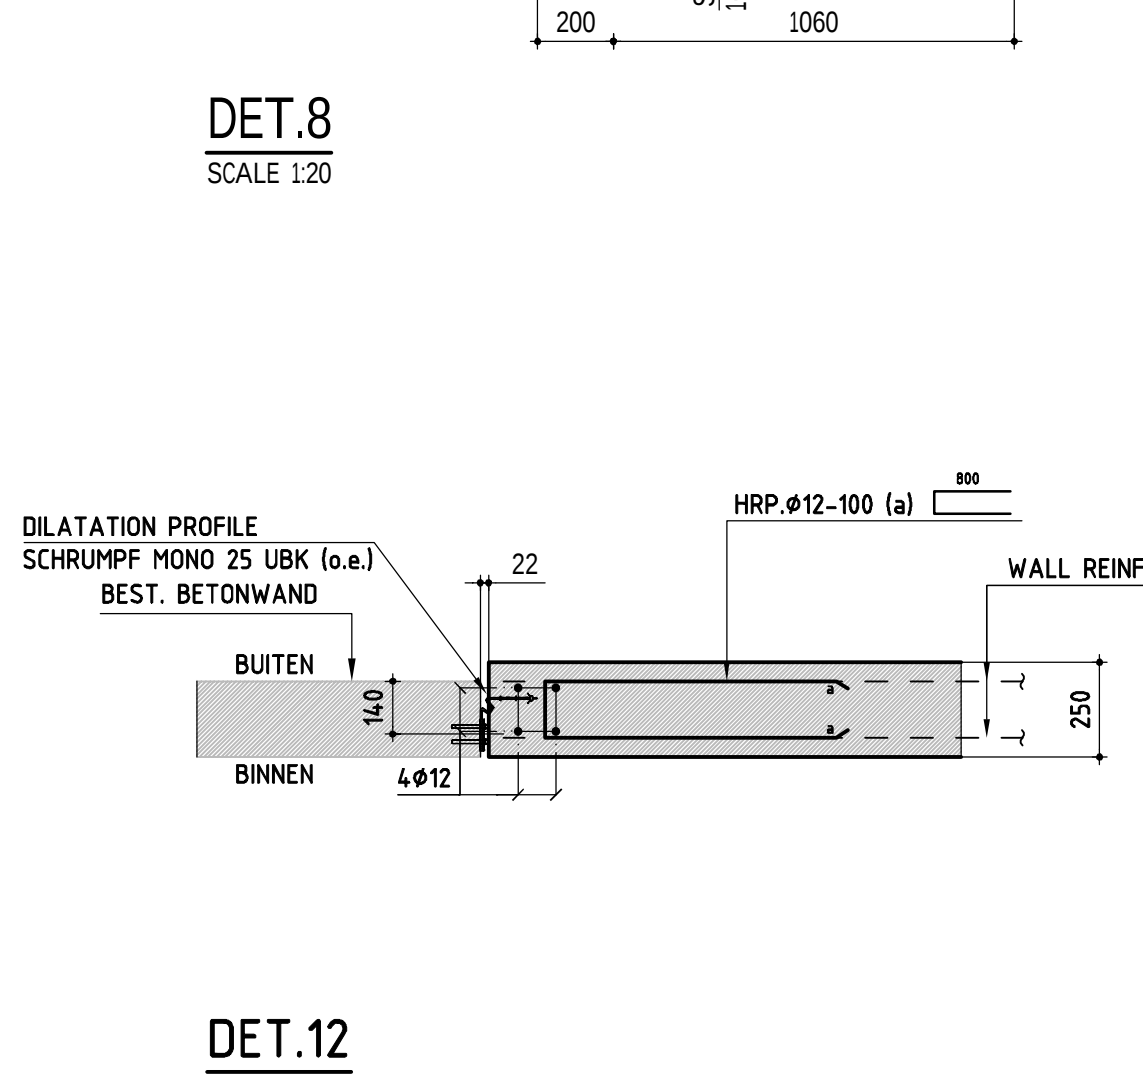


DET.12
SCHAAL 1:20

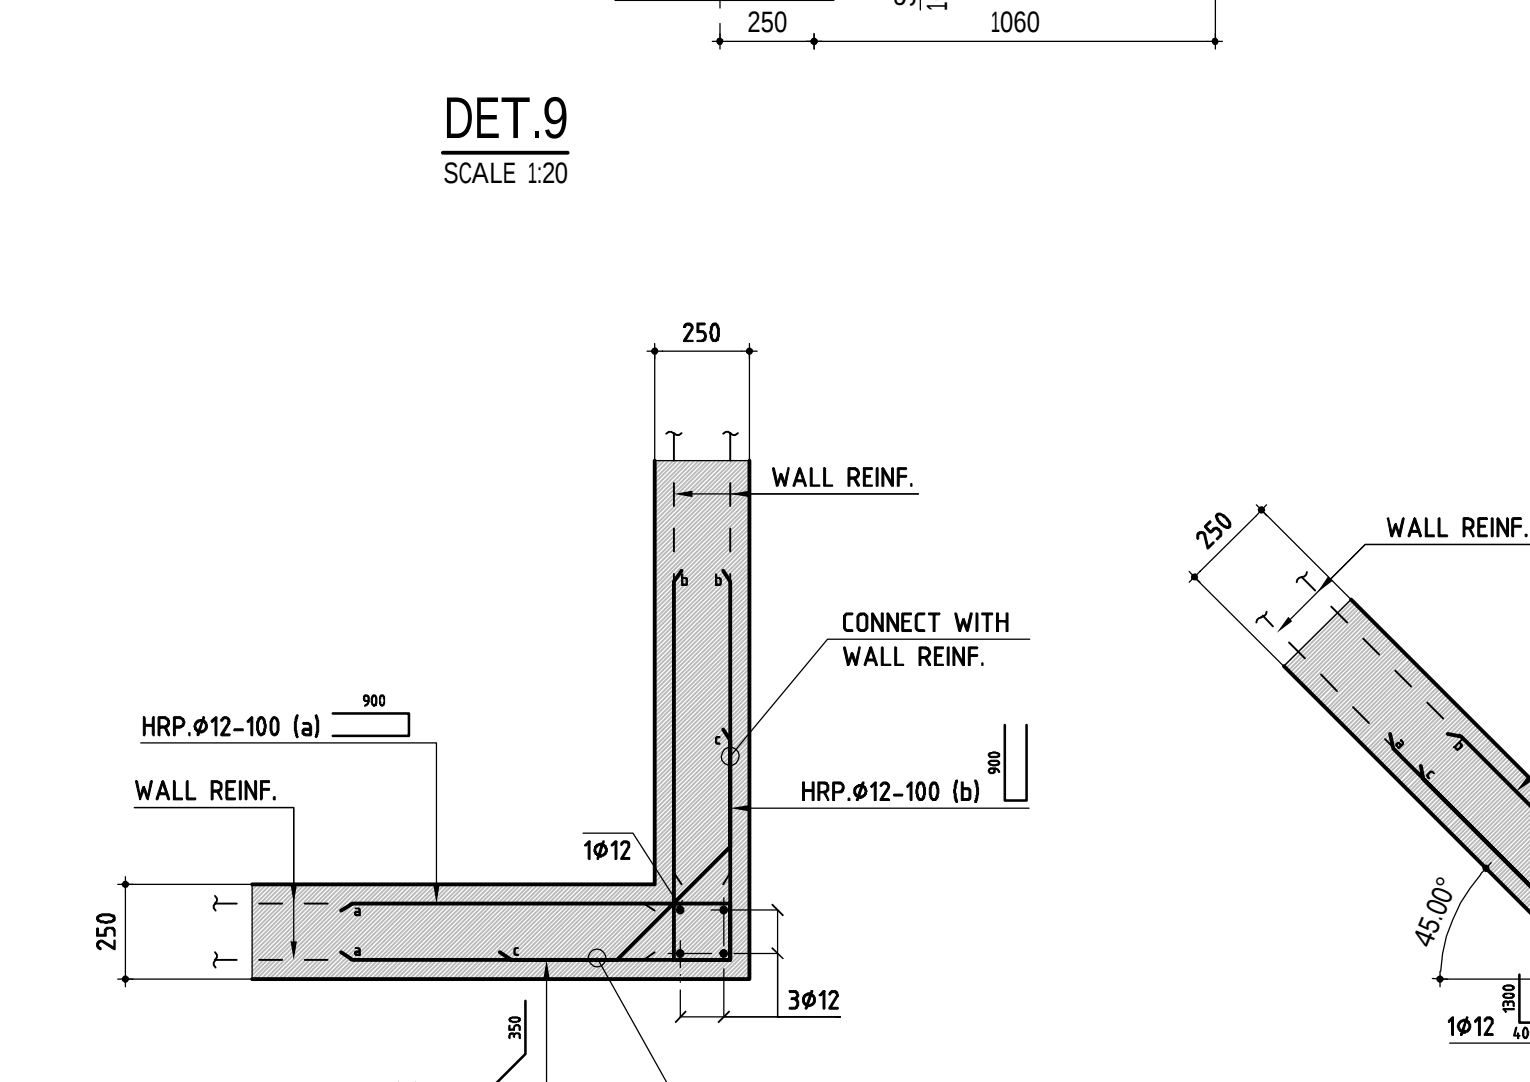


DET.13
SCHAAL 1:20

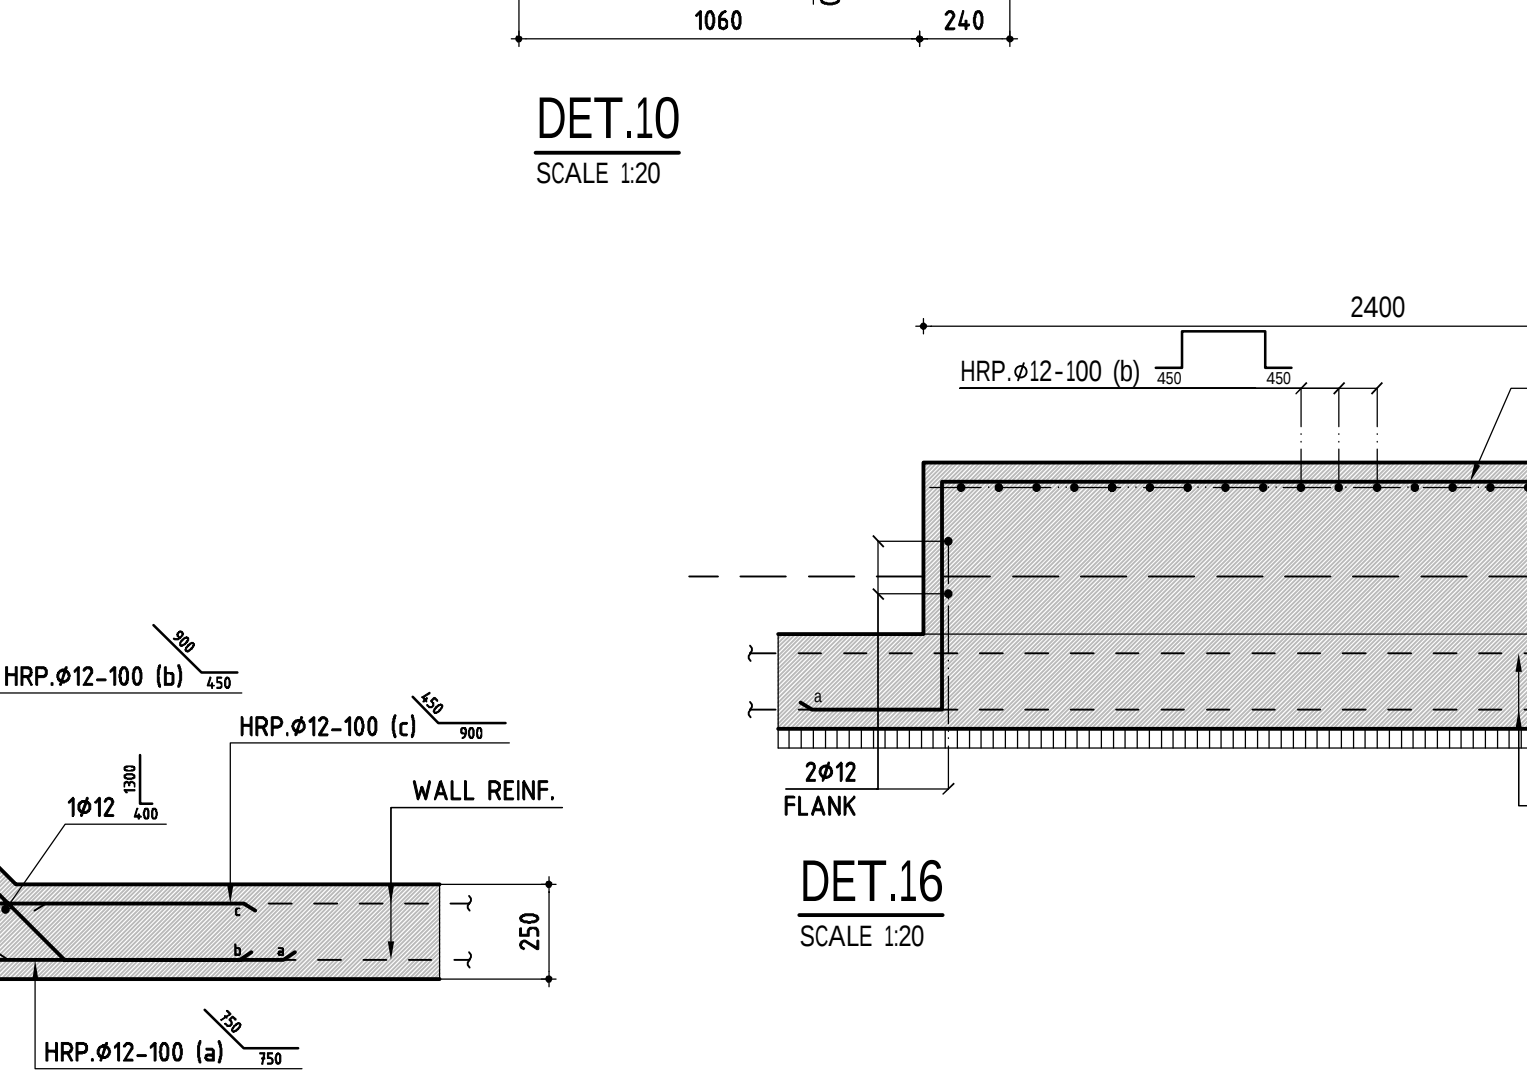


DET.14
SCHAAL 1:20

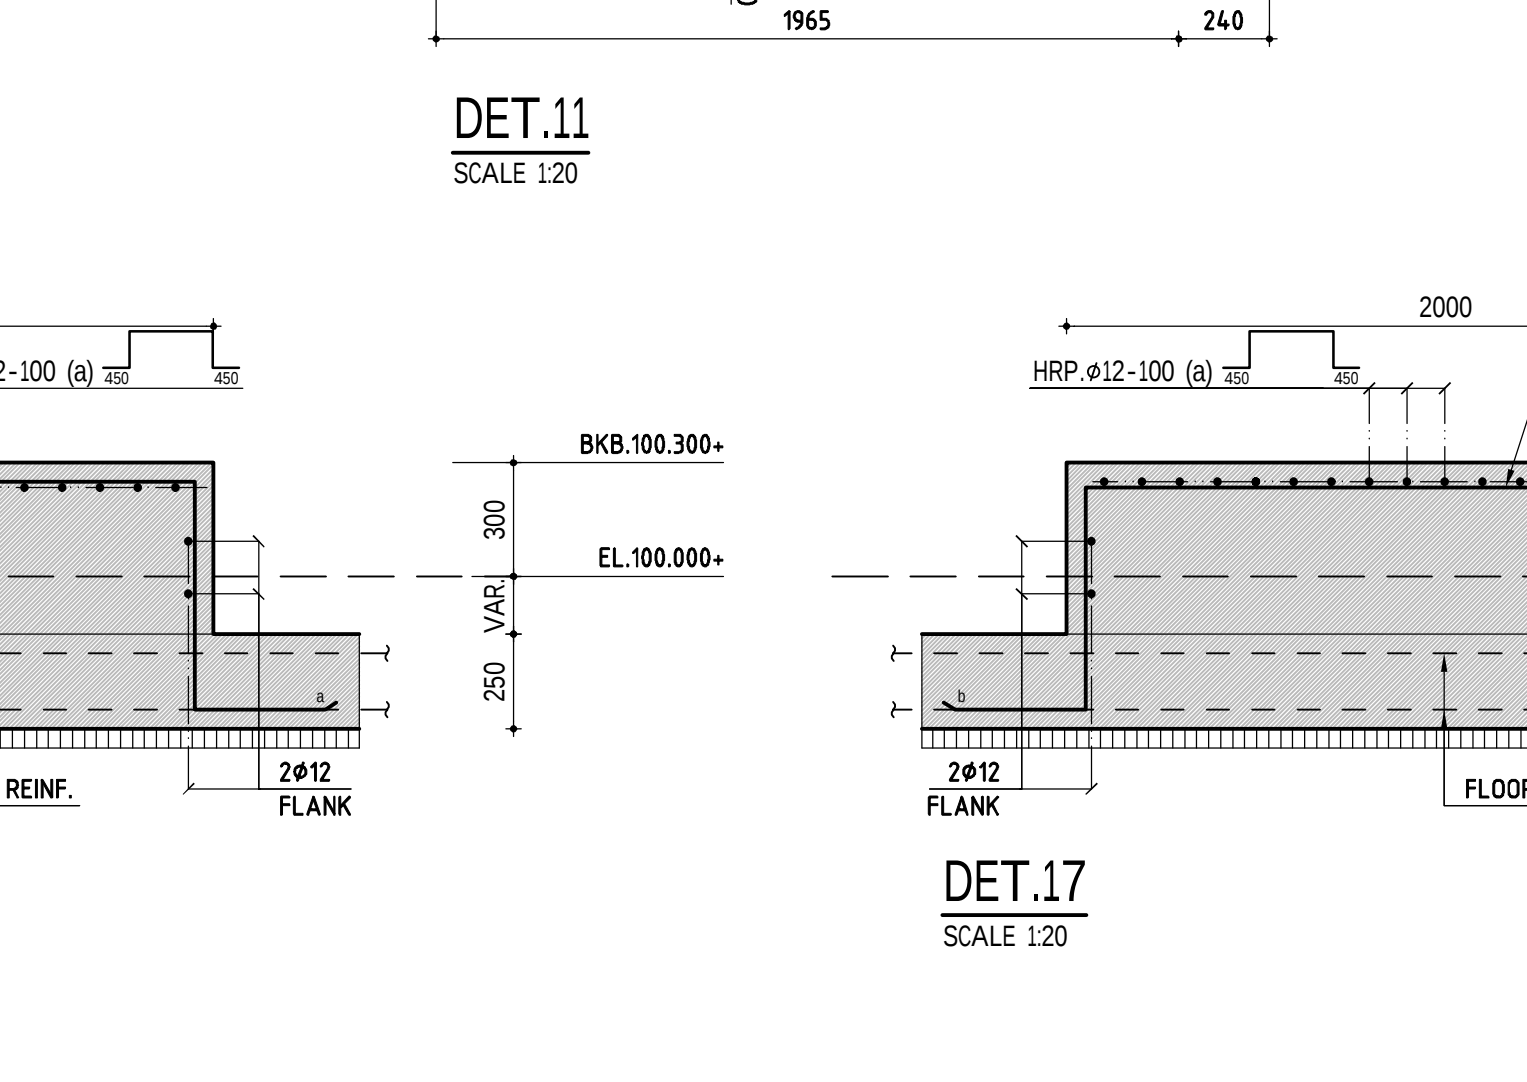

DET.16
SCALE 1:20

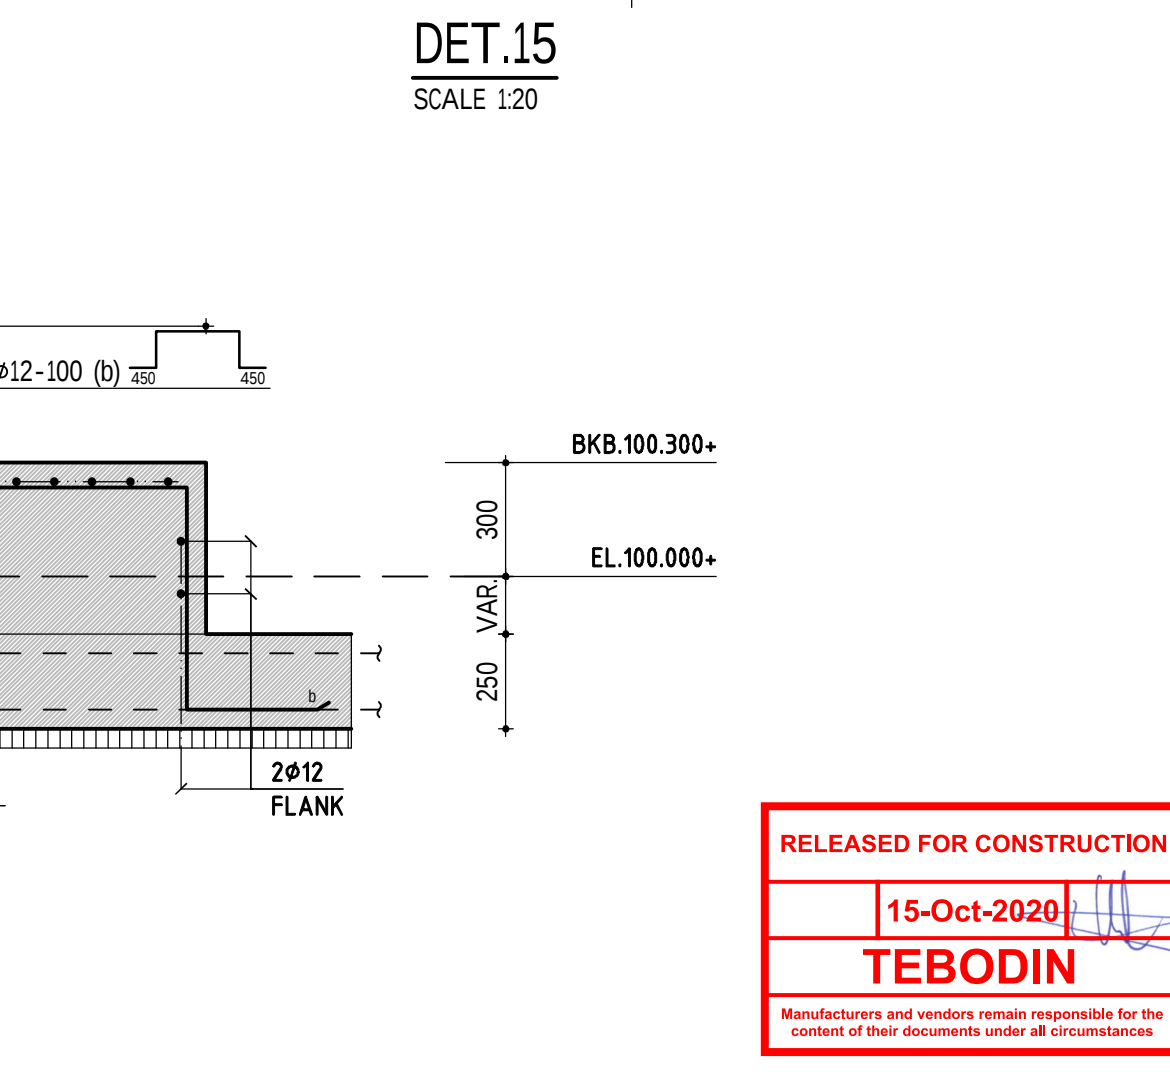

DET.17
SCALE 1:20

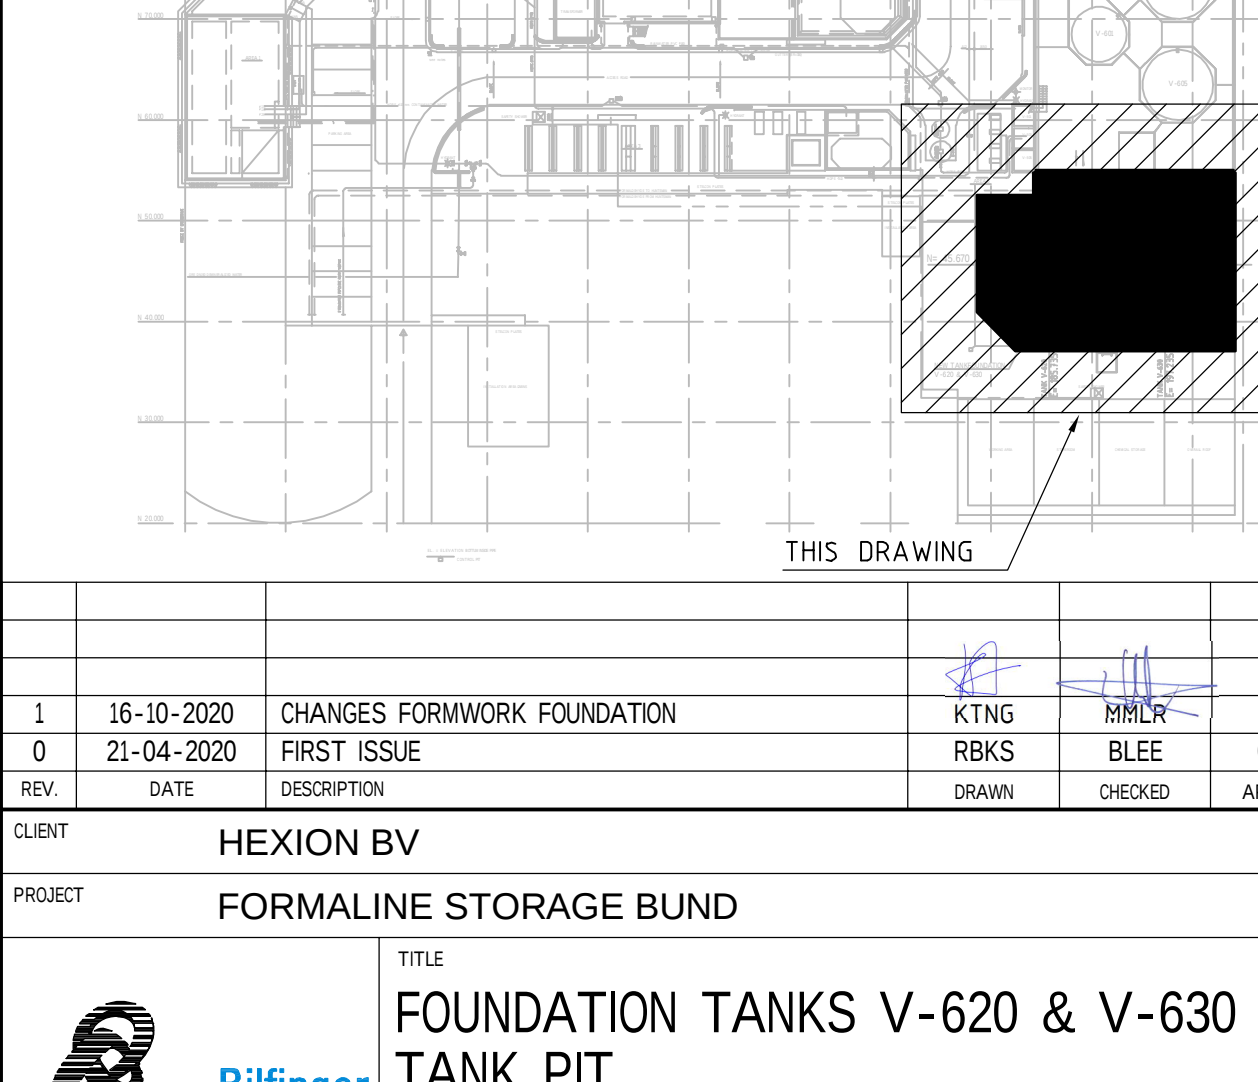

DET.19
SCHAAL 1:20



FOR GENERAL NOTES, LEGEND CONCRETE STRUCTURES AND REFERENCE DOCUMENTS SEE DRAWING 308-FA-BUND600-6014

REV	DATE	DESCRIPTION	DESIGNED	CHECKED	APPROVED
1	16-10-2020	CHANGES FORMWORK FOUNDATION	KTING	BBK	GBAS
0	21-04-2020	FIRST ISSUE	RBKS	BLEE	GBAS

CLIENT: HEXION BV
PROJECT: FORMALINE STORAGE BUND
TITLE: FOUNDATION TANKS V-620 & V-630
TANK PIT REINFORCEMENT
HEXION DWG.: 308-FA-BUND600-6015

OFFICE	REV	SCALE	CDS	DESKMANAGER	SW	DRAWINGNUMBER	SHEET	OF	TOTAL
SCHIEDAM	313	1:50/20	A0	53591	01	1373001	1	1	1

2020 © TEBODIN 2020