



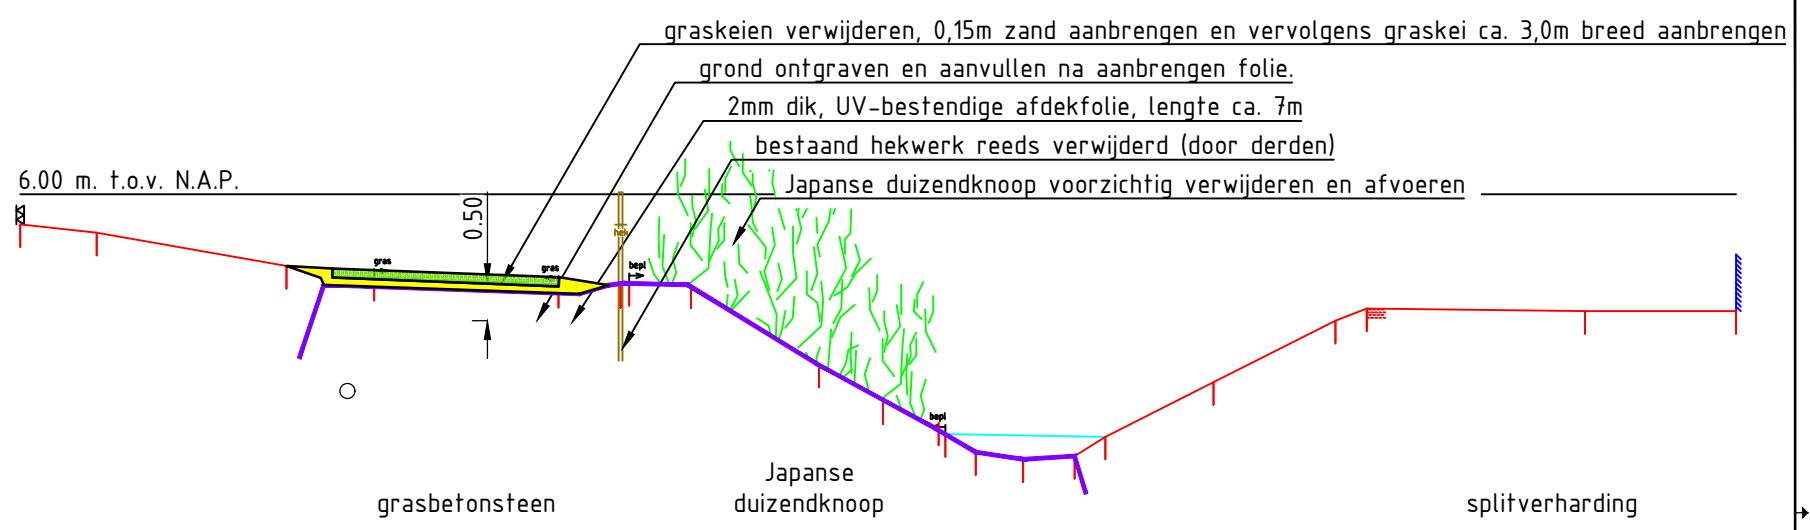

zonnepanelen
Schaal 1:100

Afstand t.o.v. beginpunt	0.00	1.01	3.52	3.97	4.68	7.12	7.94	8.05	8.87	10.57	12.24	12.64	13.27	13.95	14.35	15.78	17.40	17.81	20.70	22.70
Hoogte maaiveld	5.60	5.49	5.05	4.90	4.90	4.80	4.80	4.83	4.79	3.75	2.83	2.59	2.50	2.54	2.79	3.52	4.33	4.49	4.45	4.45

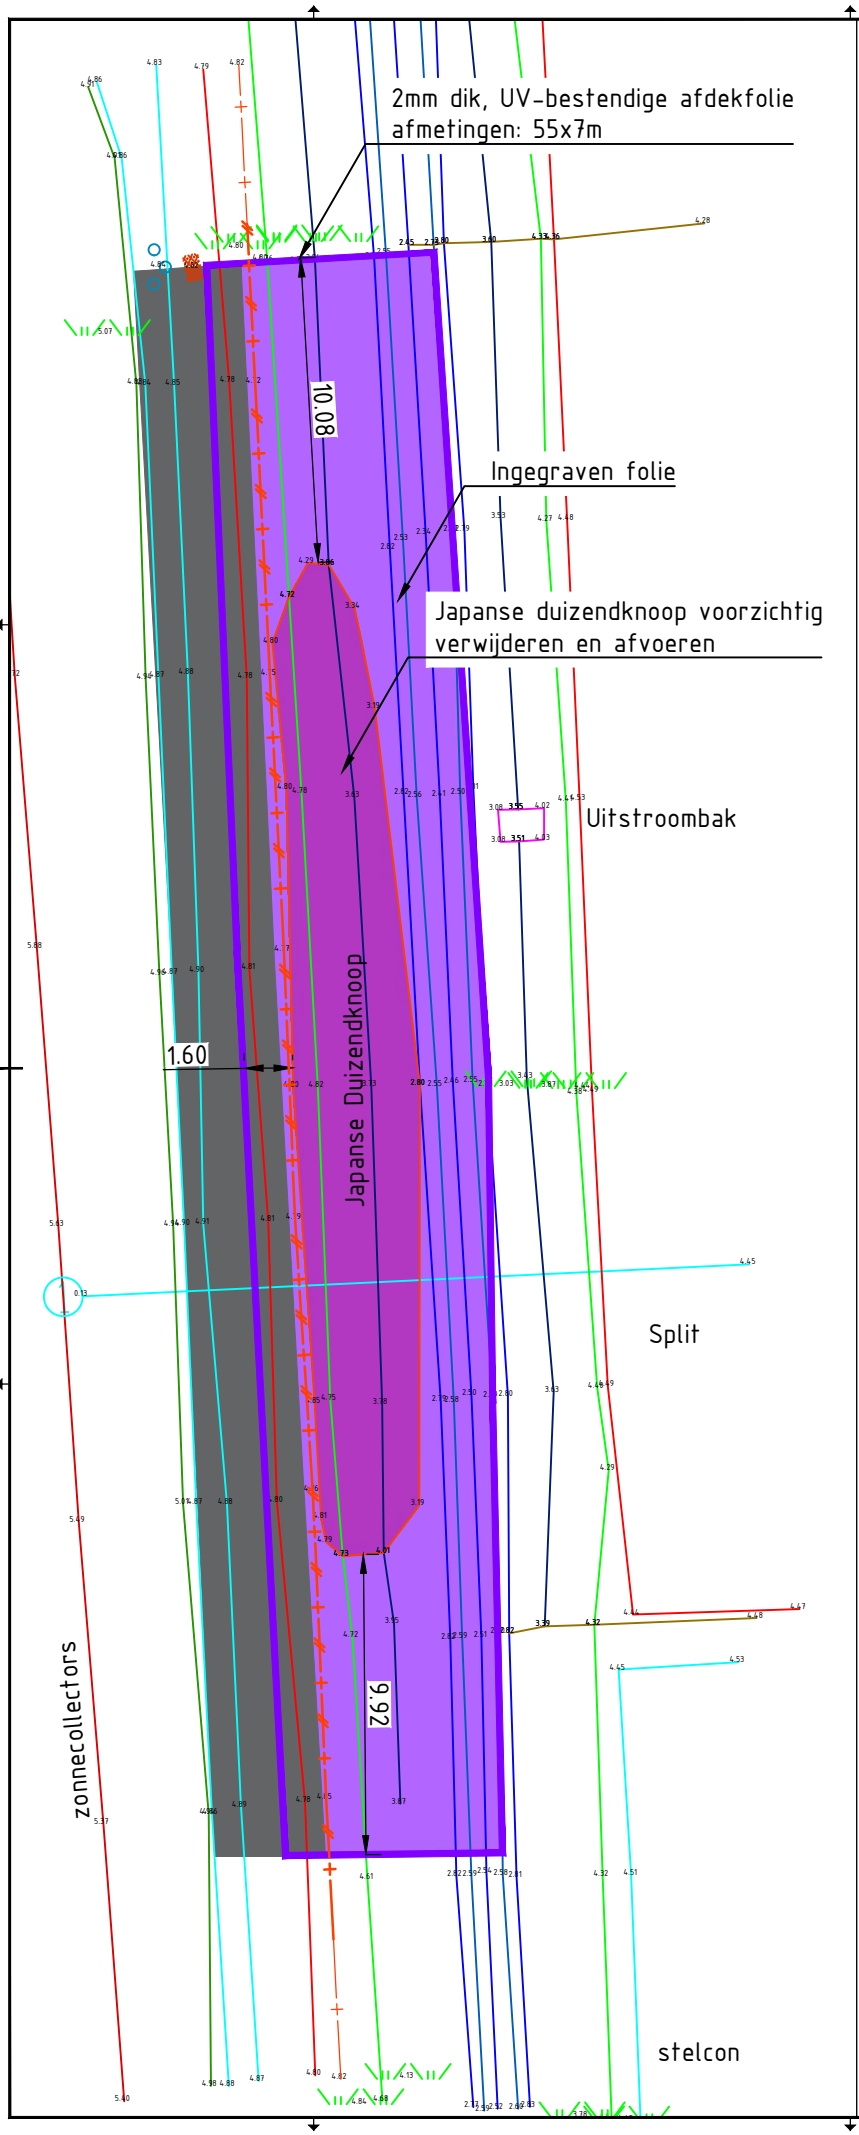

CONCEPT

Opdrachtgever
Gemeente Breda

Project
Japanse Duizendknoop Bavelse Berg

Onderdeel
Maatregelen JDK

383770-C

Projectnummer 371294	Tekeningnummer 372971-T001-C2-01	Versie C1	Datum van uitgave 21-01-2021	Ontwerpfase Bestek	Contractnummer Sweco372971-1		
Blad 1	Van 1	Schaal 1:250 /1:100	Formaat A3	Kantoor ARNHEM	Get. RN	Gez.	Acc.

www.sweco.nl
© Sweco Nederland B.V. Alle rechten voorbehouden

SWECO

P:\101\372971_Compound_area_Bavelse_Berg\Bestrijden japanse duizendknoop - afdekken\tekening\372971-T001-C2