


- : wegdek 154 m²
- : trottoir 32 m²
- : bebouwing 160 m²
- : tuinen 97 m²
- : rest groen 253 m²
- : graskeien 160 m²
- : water nieuw 35 m²
- WA** : woning
- aa** : parkeerplaats 2,5 x 5 m
- 974** : percelen 974 en 977

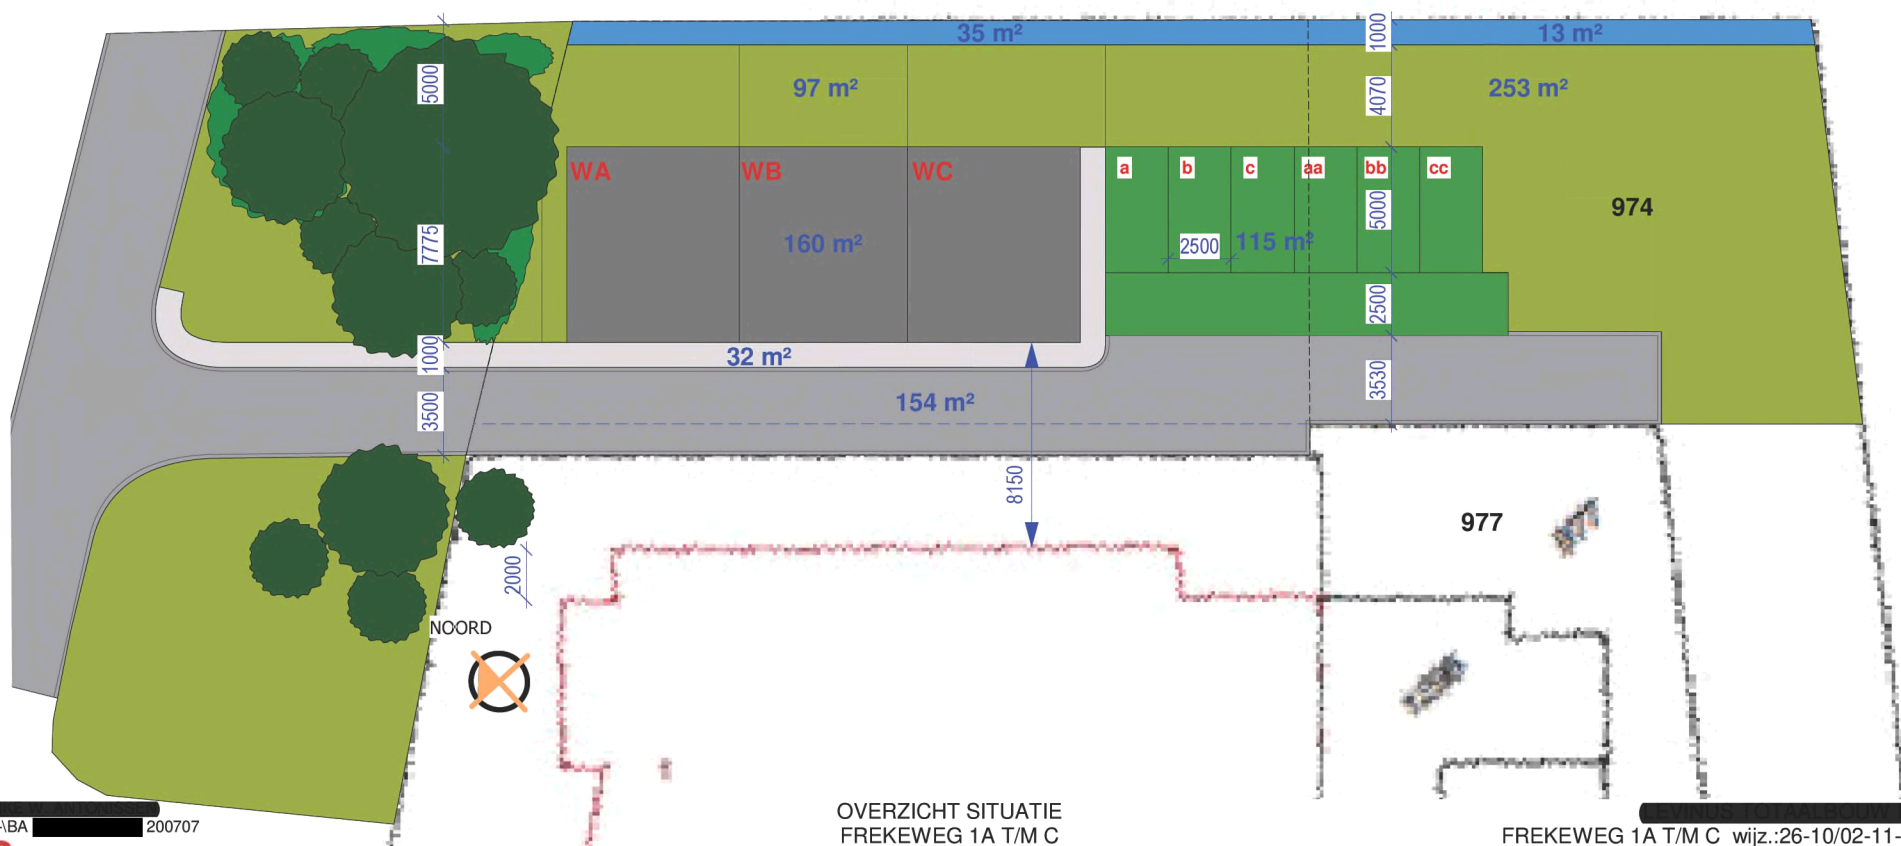

(C:\BA 200707


a2o architectuur

OVERZICHT SITUATIE
FREKEWEG 1A T/M C
NIEUWE SITUATIE SCHAAAL 1:200


FREKEWEG 1A T/M C wijz.:26-10/02-11-20


BA 08




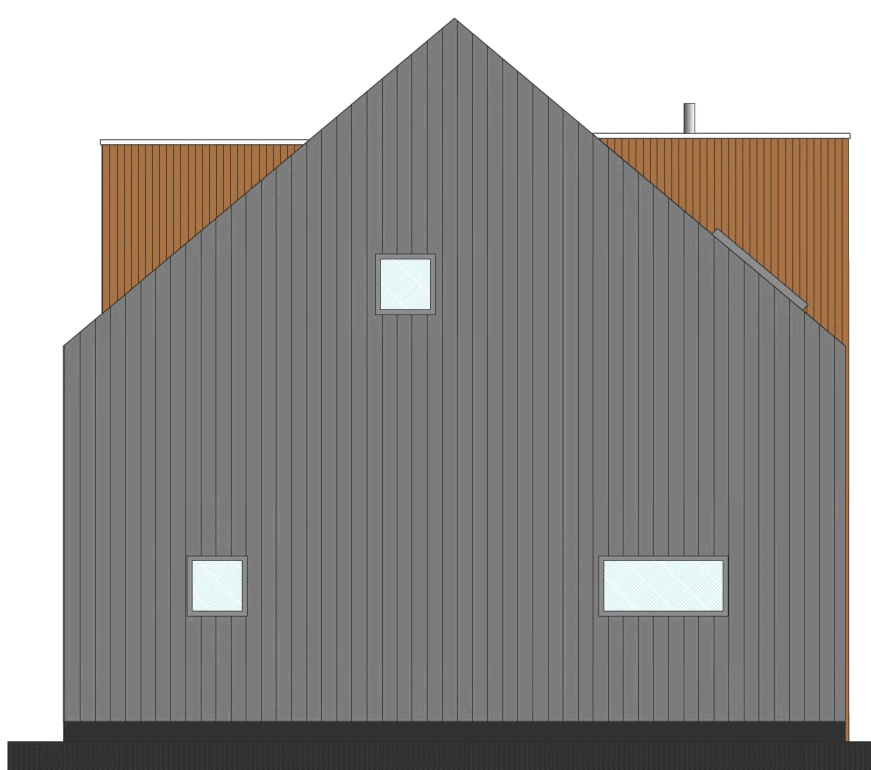

— 7150
— 6000
— 4500
— 3000
— PEIL = 0,0

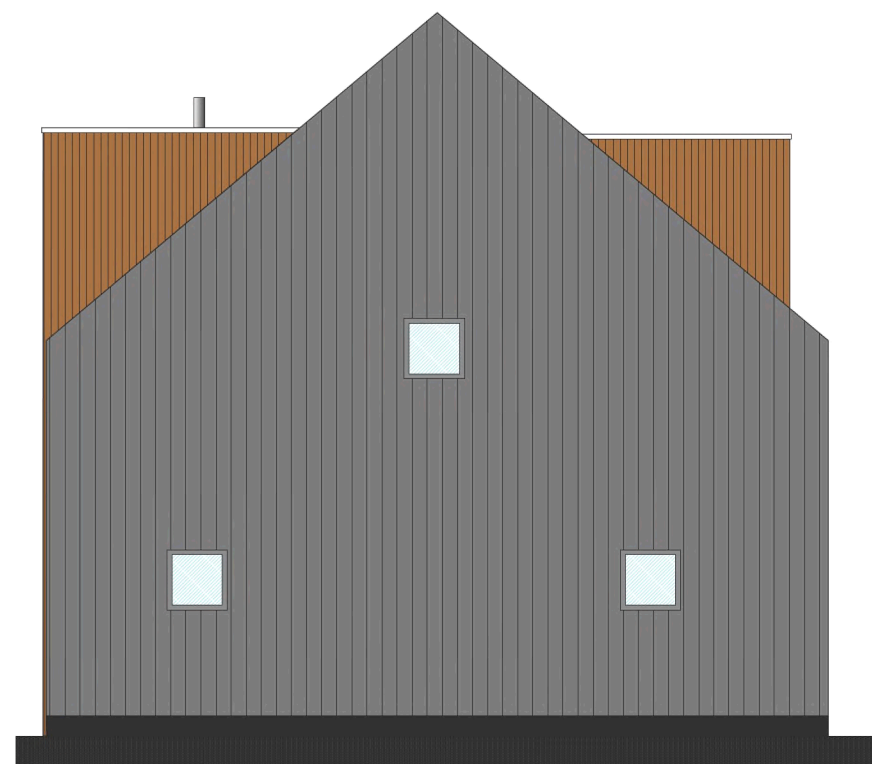

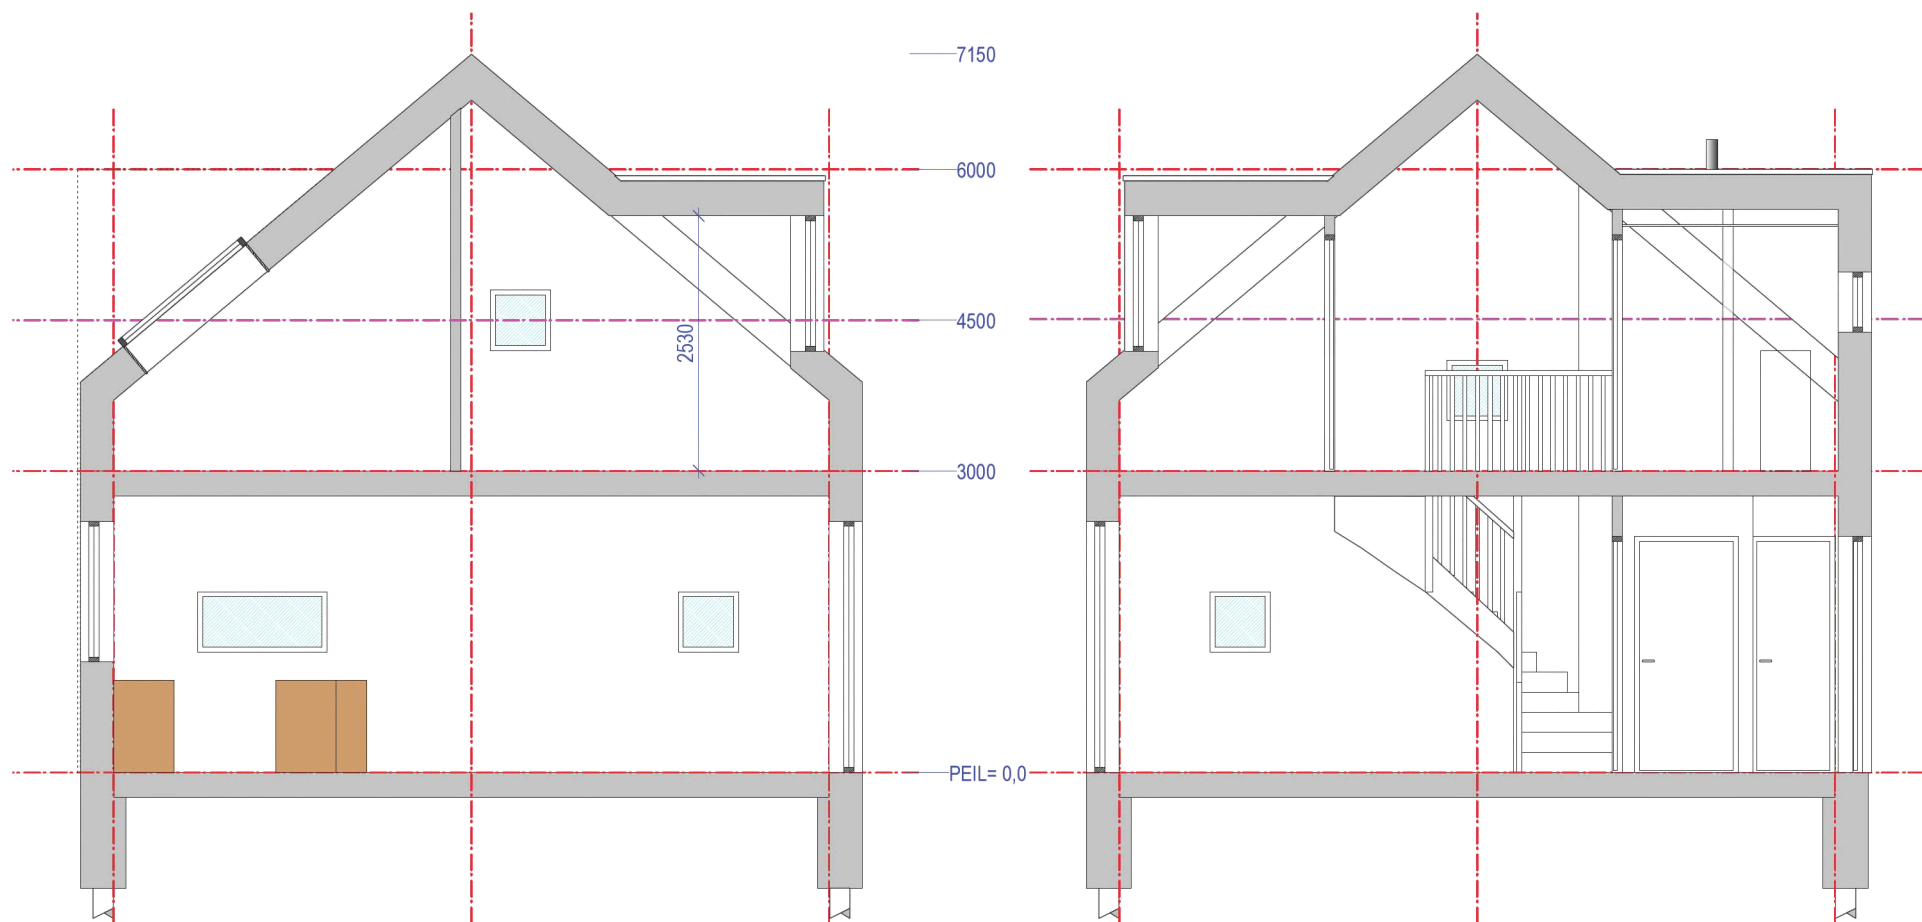

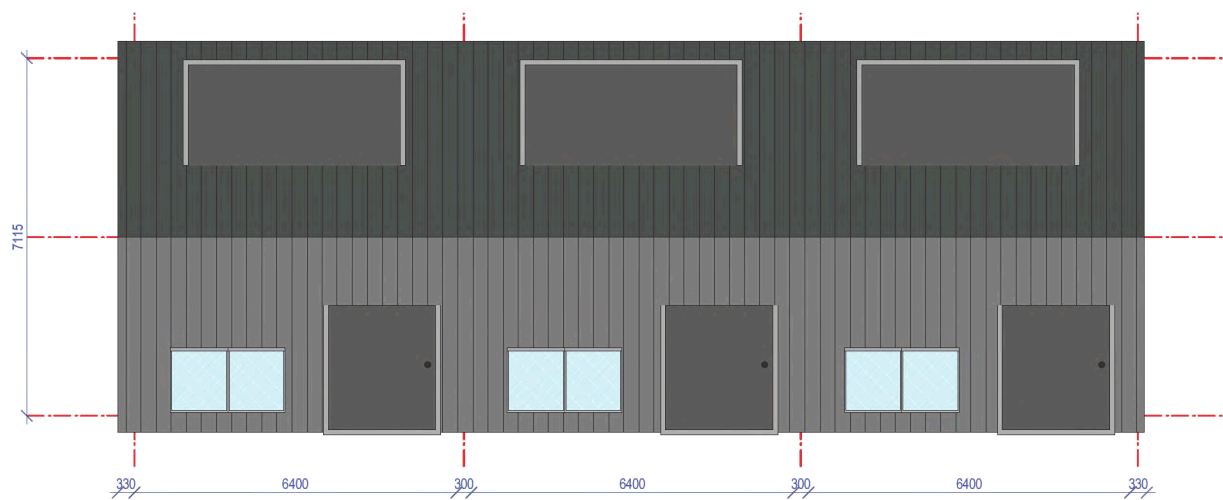

Veur A 974
SCHAAL 1:1000

