


Bijbehorende tekeningen D0

008-01380	008-TM-001-001-KW-TK-12-101	Bestaande en nieuwe situatie
008-01381	008-TM-001-001-KW-TK-12-100	Bovenaanzicht
008-01382	008-TM-001-001-KW-TK-12-102	Landschermde en aanzichten
008-01383	008-TM-001-001-KW-TK-12-103	Paleisplan
008-01384	008-TM-001-001-KW-TK-12-104	Landhofden as 1
008-01385	008-TM-001-001-KW-TK-12-105	Tussenrijders op 2
008-01386	008-TM-001-001-KW-TK-12-106	Landhofden as 3
008-01387	008-TM-001-001-KW-TK-12-107	Dekken
008-01388	008-TM-001-001-KW-TK-12-108	Leuningwerk en randelementen
008-01389	008-TM-001-001-KW-TK-12-109	Details

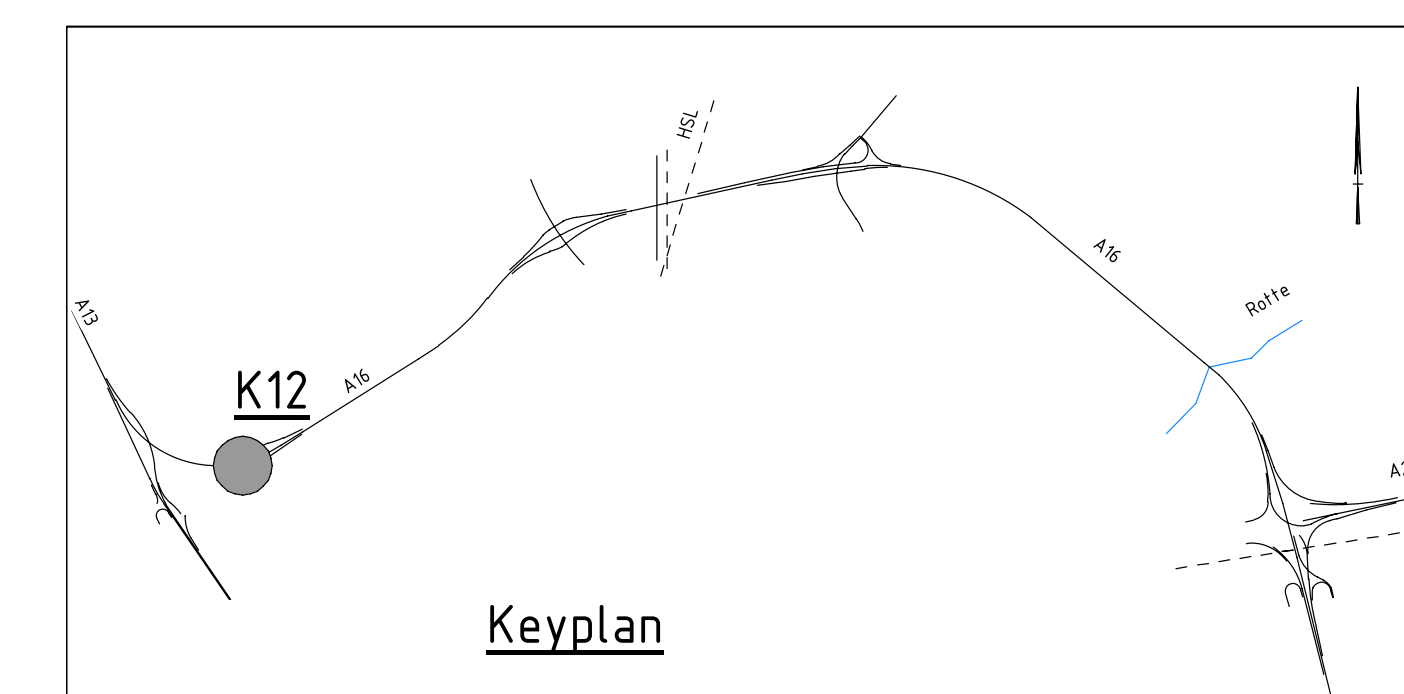

Uitgangspunten

- Maten in mm, tenzij anders aangegeven
- Hoogtematen in m t.o.v. N.A.P., tenzij anders aangegeven
- Hoeken in 360-graden stelsel, tenzij anders aangegeven
- Coördinaten in meters t.o.v. RD, tenzij anders aangegeven

[illegible]