


0652399331 A
plasticvanger in vaarweg de Mark



Topo

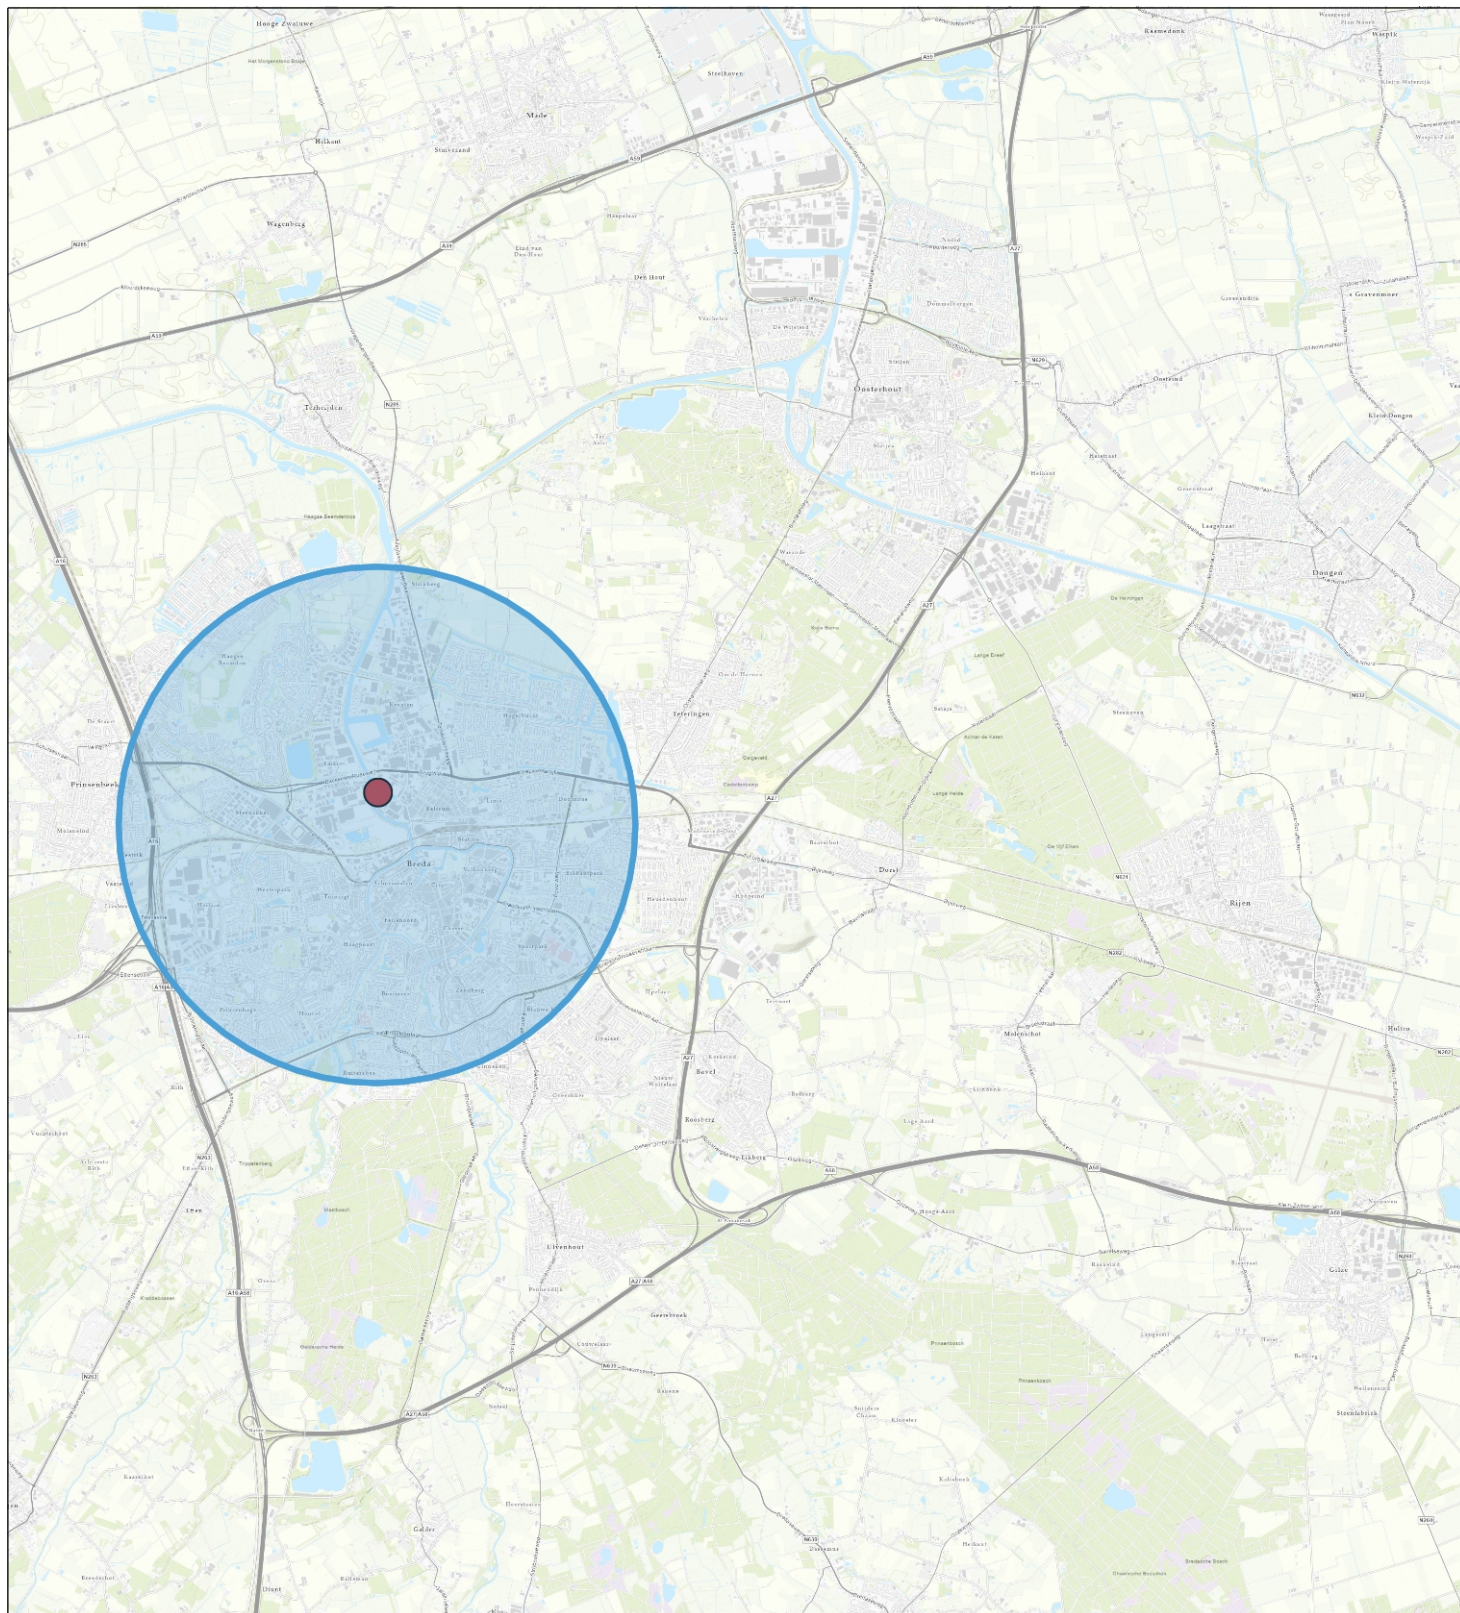

Naam/Proces:
Veilingkade 12 Breda

Datum: 31-05-2021

Formaat: A4

Schaal: 1:96,000

