

Top view HDD2
Scale 1:250

Coördinatentabel HDD2				
No.	Point	Description	X-Coordinate	Y-Coordinate
1	Entry	Entry Point	104602.220	412900.176
2	Th1	Start Hor. Bending	104599.100	412904.454
3	TV1	Start Vert. Bending	104597.284	412906.892
4	TV2	End Hor. Bending	104540.010	412938.893
5	Th2	End Hor. Bending	104540.149	412952.543
6	TV3	Begin Vert. Bending	104537.245	412953.868
7	TV4	End Vert. Bending	104494.946	412973.158
8	Exit	Exit Point	104493.854	412973.656

Borehole: $\varnothing 348\text{mm}$


MV-connection
Specification of content:
4x $\varnothing 110\text{mm}$ PE100 SDR11
Containing:
3x 1x240mm² Alrm + as 25 cable,
type: YMeKrvslqwd Fca 18/30 kV
1x OF-tube: $\varnothing 40\text{mm}$ PE100 SDR11

Tubes bundle
 $\varnothing 266\text{mm}$

Drilling profile
Scale 1:20




MV-route overview

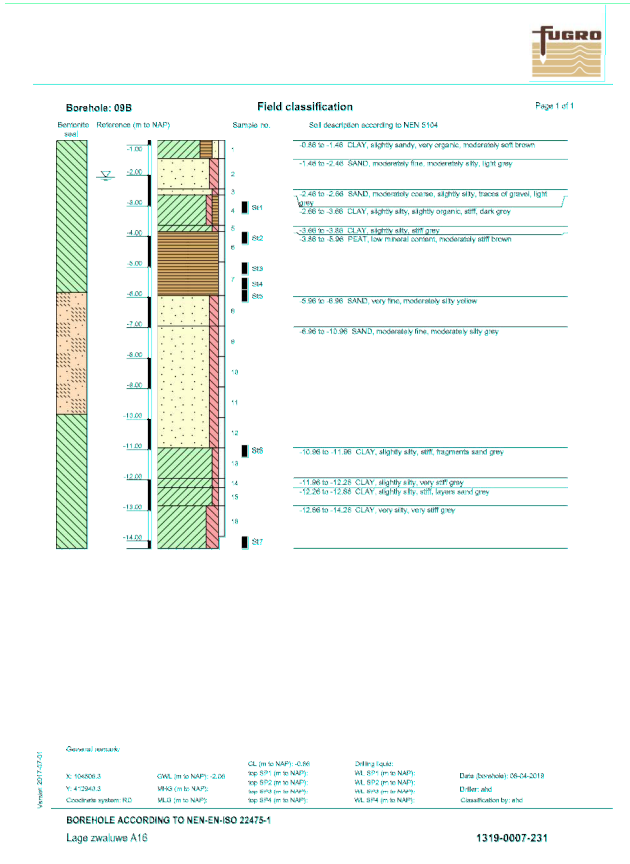


PVW-ALM-ONT-HDD2
Lengteprofiel as ALM-ONT-HDD2
Length drilling line: 136 m

Distance			5000	
----------	--	--	------	--	--	

Length profile HDD2
Scale 1:250

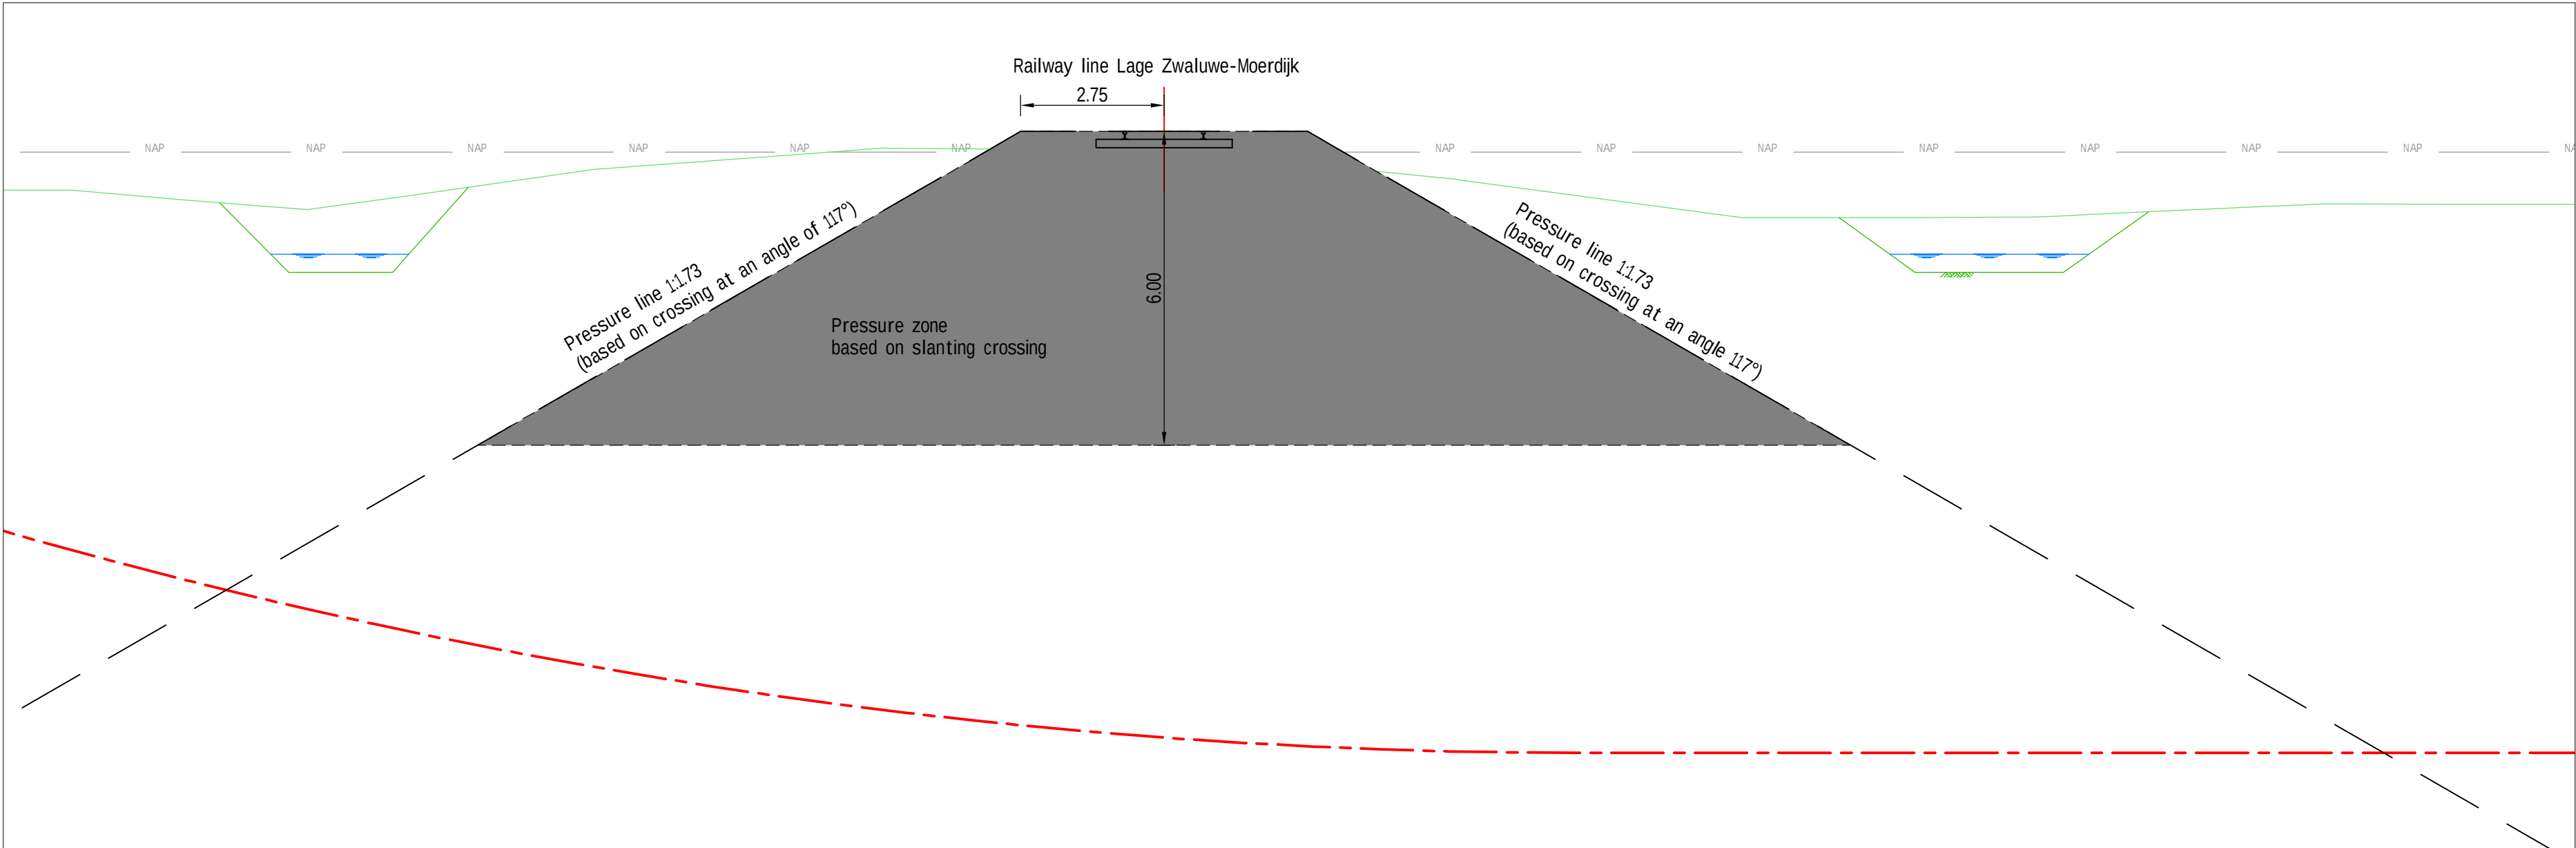

Detail rail crossing
Scale 1:100

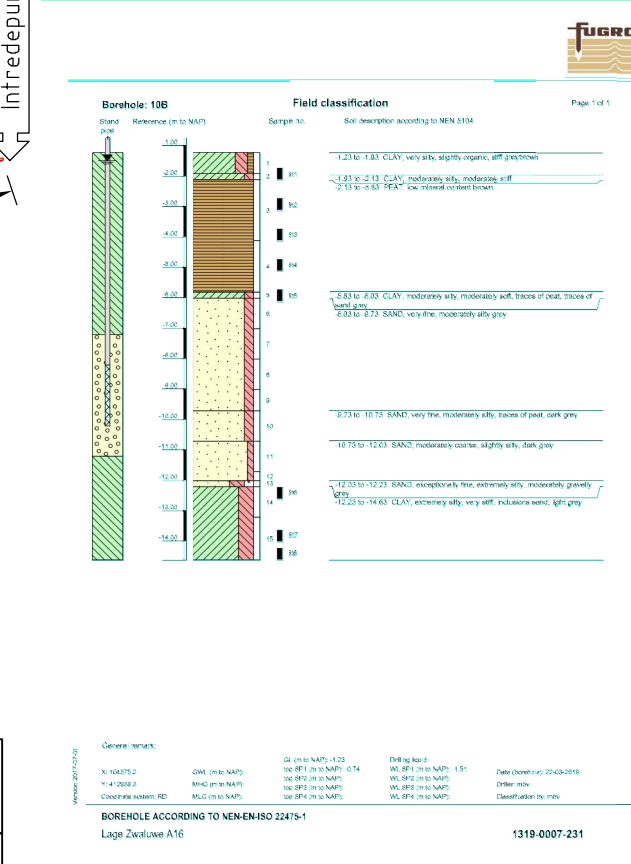

LEGEND

EXISTING cables and pipes

- Data transport
- Low voltage
- Medium voltage
- High voltage
- High pressure gaspipeline
- Low pressure gaspipeline
- Pipeline with dangerous content
- Petro-chemistry
- City heating pipeline
- Sewer (under pressure)
- Sewer (free fall)
- Water mains
- Other

EXISTING Zoning plan

- Zoning plan cable (inpassingsplan)
- Zoning plan road (inpassingsplan)
- Zoning plan WTG (inpassingsplan)

NEW MV-connection

- Installation by open trench
- Installation by HDD (hor. directional drilling)

NEW Roads

- Permanent road
- Temporary road

Soil survey

- Existing soil drilling
- Existing probing
- New soil drilling
- New probing

- BASIC PRINCIPLES**
- Existing cables and pipes based on KLIC-report 200104063 to 200104066
 - Dimensions in meters, unless indicated otherwise
 - Ground-level based on AHN (Up-to-date Altitude data in the Netherlands)

1.0	11-03-2021	For permit application	VeMa	BaBo	ErVo	BrKr
0.1	09-03-2021	Internal review	VeMa	BaBo	ErVo	BrKr
Version	Date	Description	Drawn	Checked	Authorized	Released
Heijmans Infra B.V.			heijmans			
Graafsebaan 67 5248 JT Rosmalen		Postbus 418 5240 AK Rosmalen	T +31 (0)73 543 58 73 F +31 (0)73 543 64 12			
VATTENFALL			Document type Drawing Project number G.014299 Scale Various, see drawing Format / size A1 [594 x 950 mm] In 4 sheets, sheet nr. 2 Measured n.a. Drawing number WPA16-TEK-2395 Version 1.0			
Wind farm A16 Klaverspoor						
E-scope: MV-connection						
HDD2						
EXECUTION DESIGN (UO)						