



G O L F C E N T R U M D E H O G G E D I J K




watergang N.A.P. -2.60

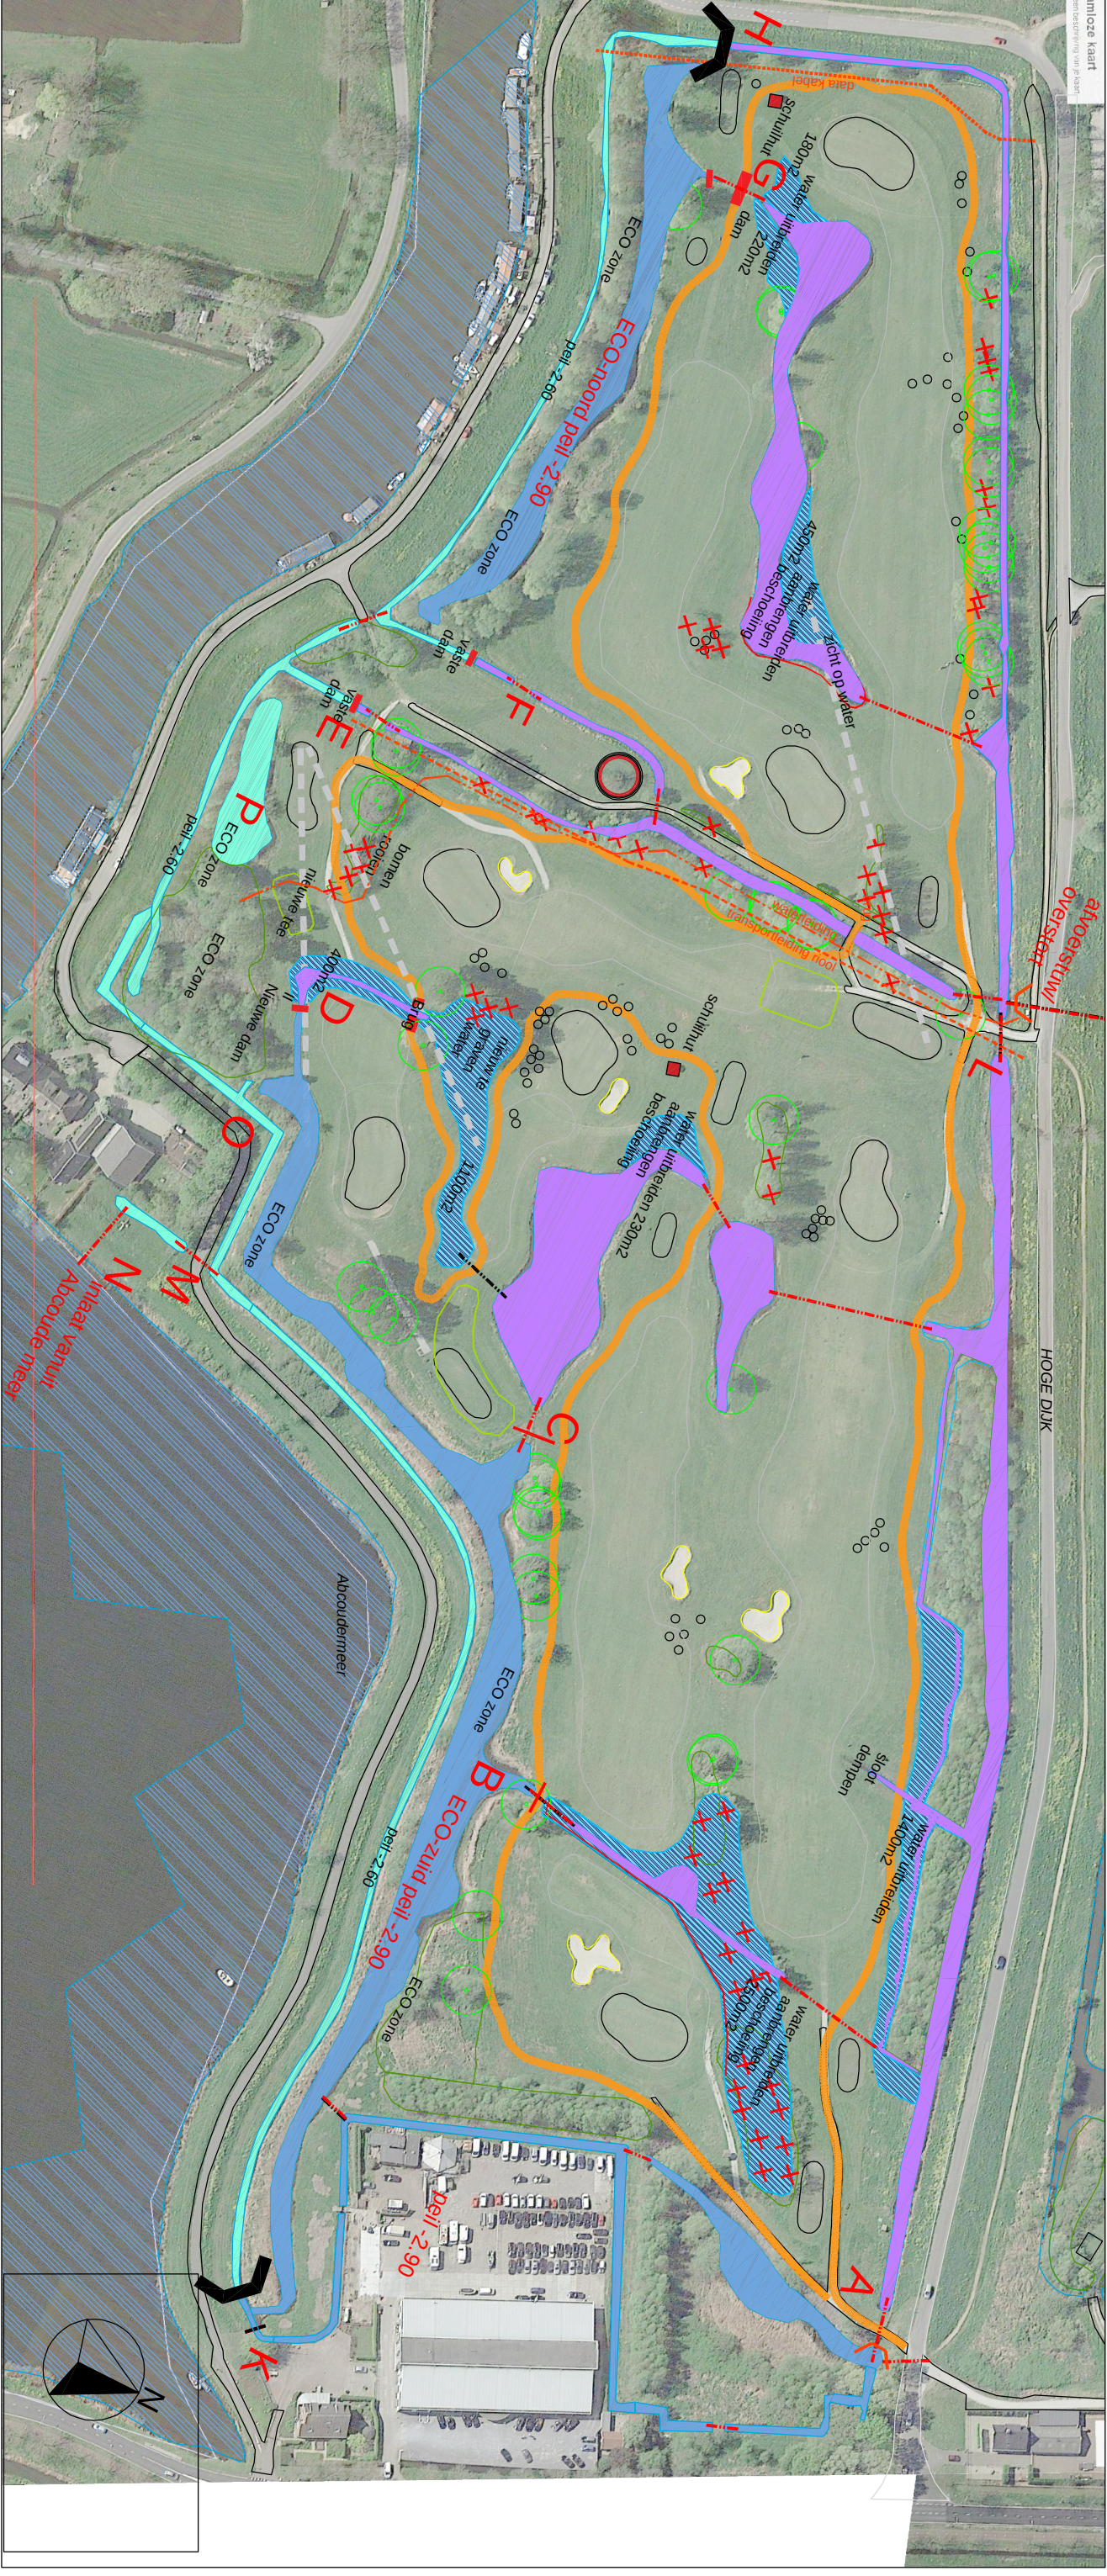

Ecozone - vast peil = N.A.P. -2.90

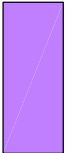

golf terrein 'binnenwater' peil = -3.10m +/- 5cm

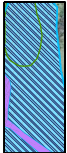

nieuw te graven water ('binnenwater')





water Acoudermeer



te rooien beplanting/ bomen
22 stuks wilgenen populieren
3 st wilgen knotten op variabele
hoogtes



peilscheidingen/ stuw

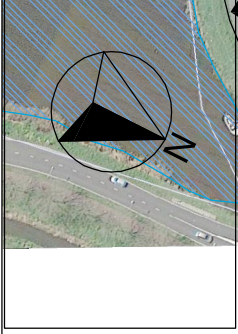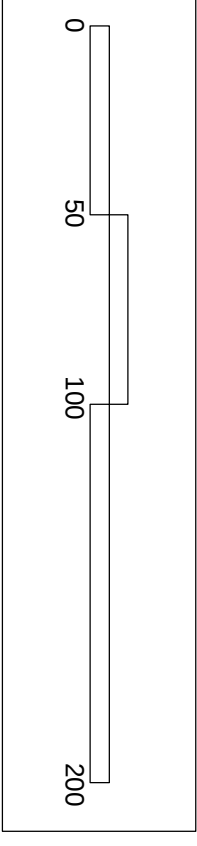

GOLFCENTRUM DE HOGE DIJK
renovatie Abcoude baan
schaal 1:2000 - A3
2021 06 18