




bestaande vistrap



principe boomstamdams

[illegible]