



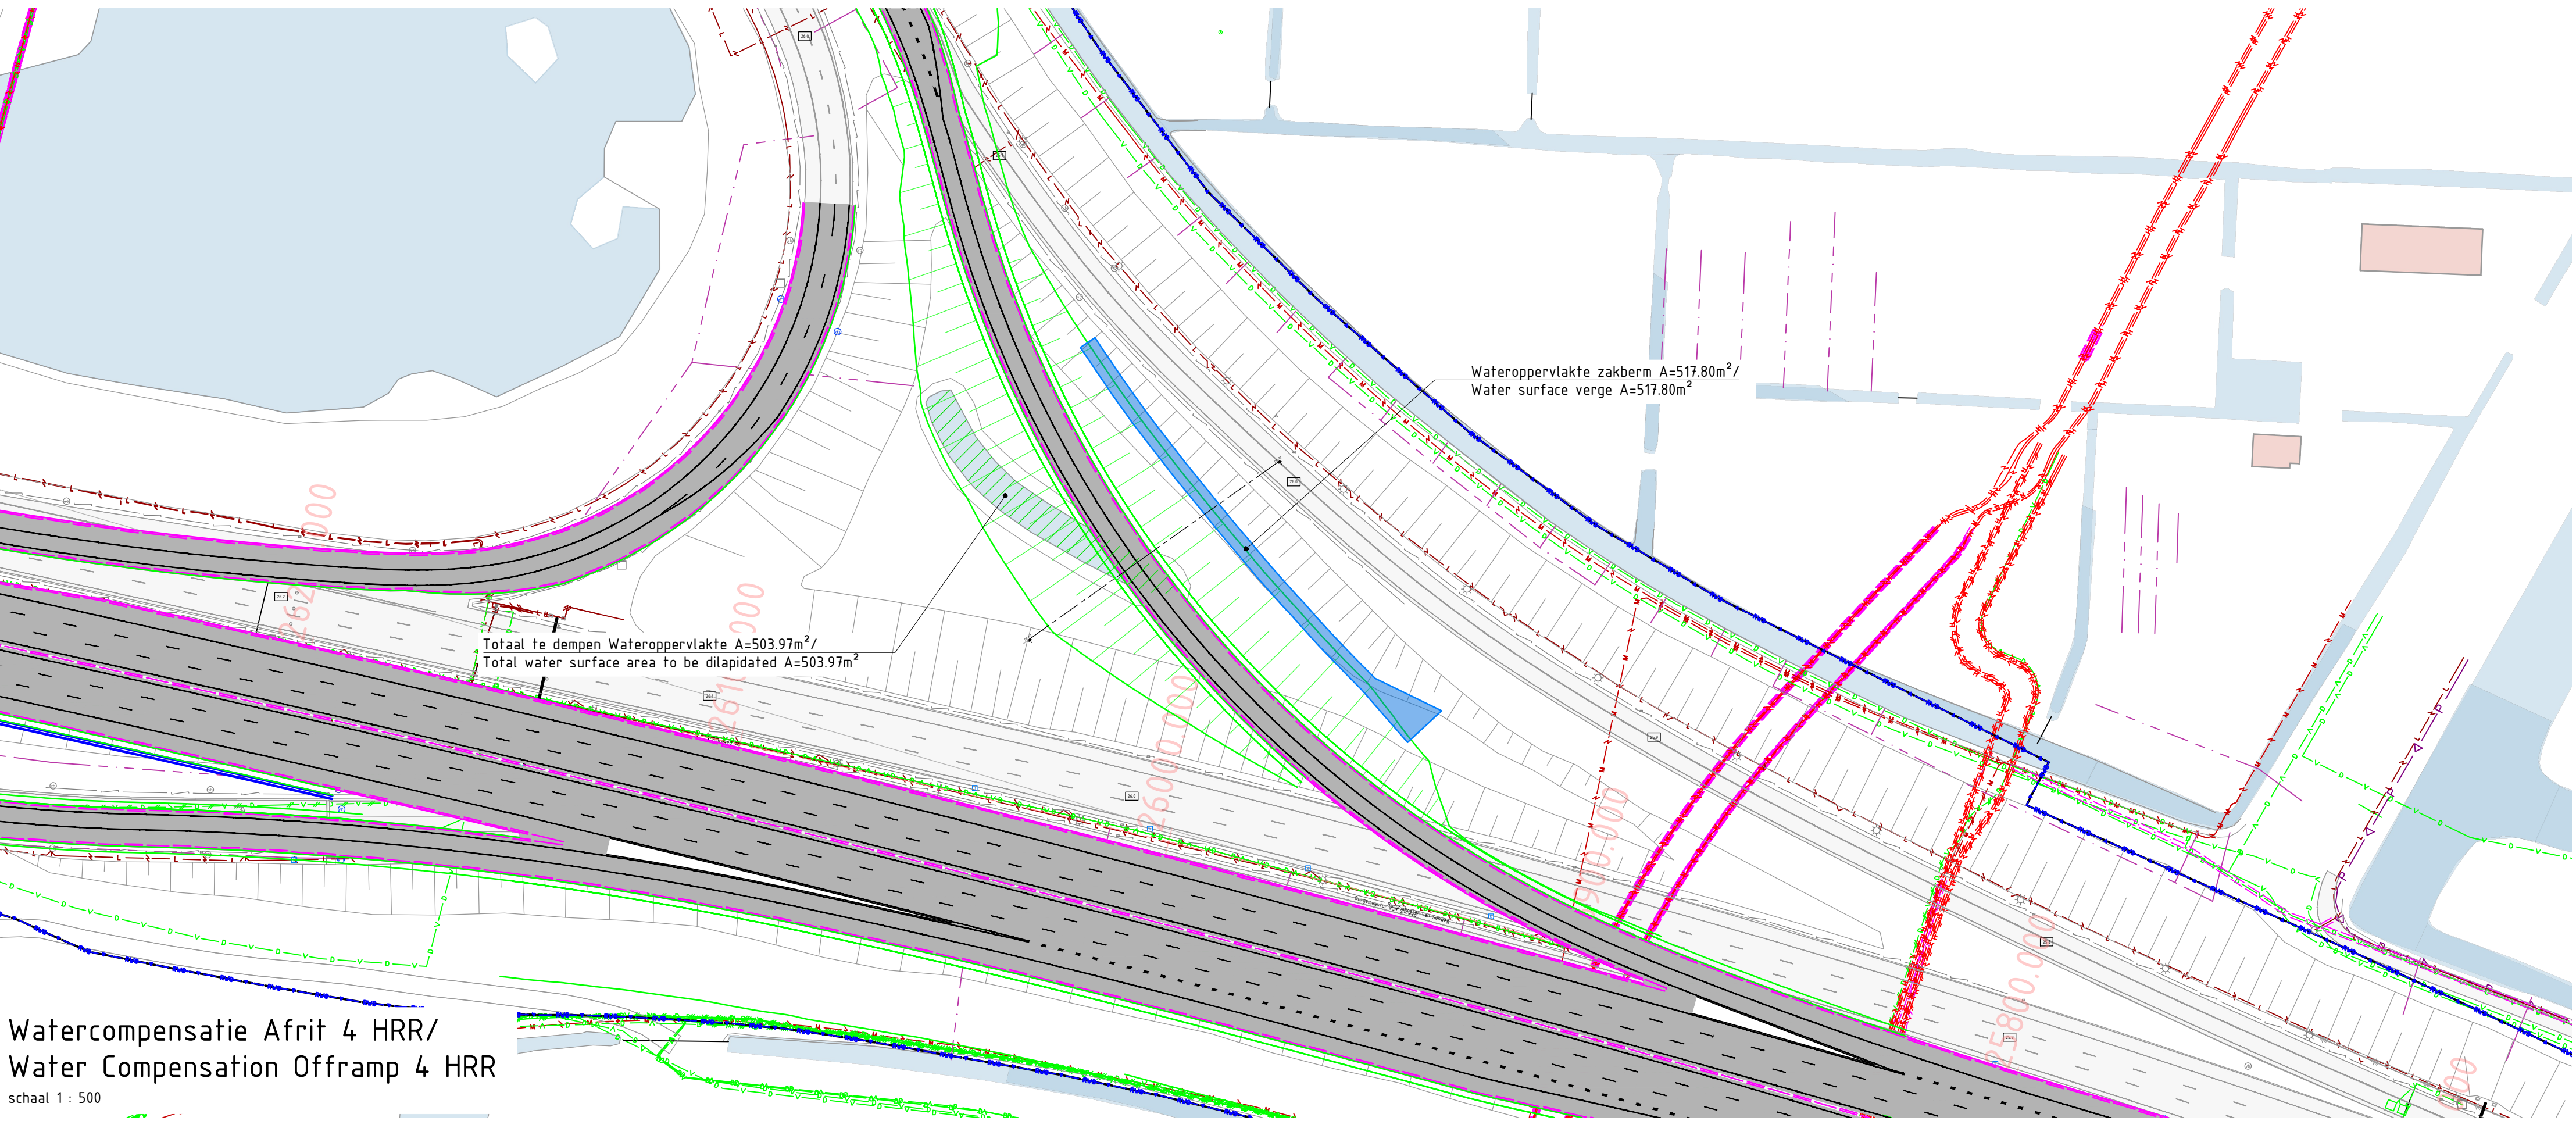

Watercompensatie Afrit 4 HRR/
Water Compensation Offramp 4 HRR
schaal 1 : 500

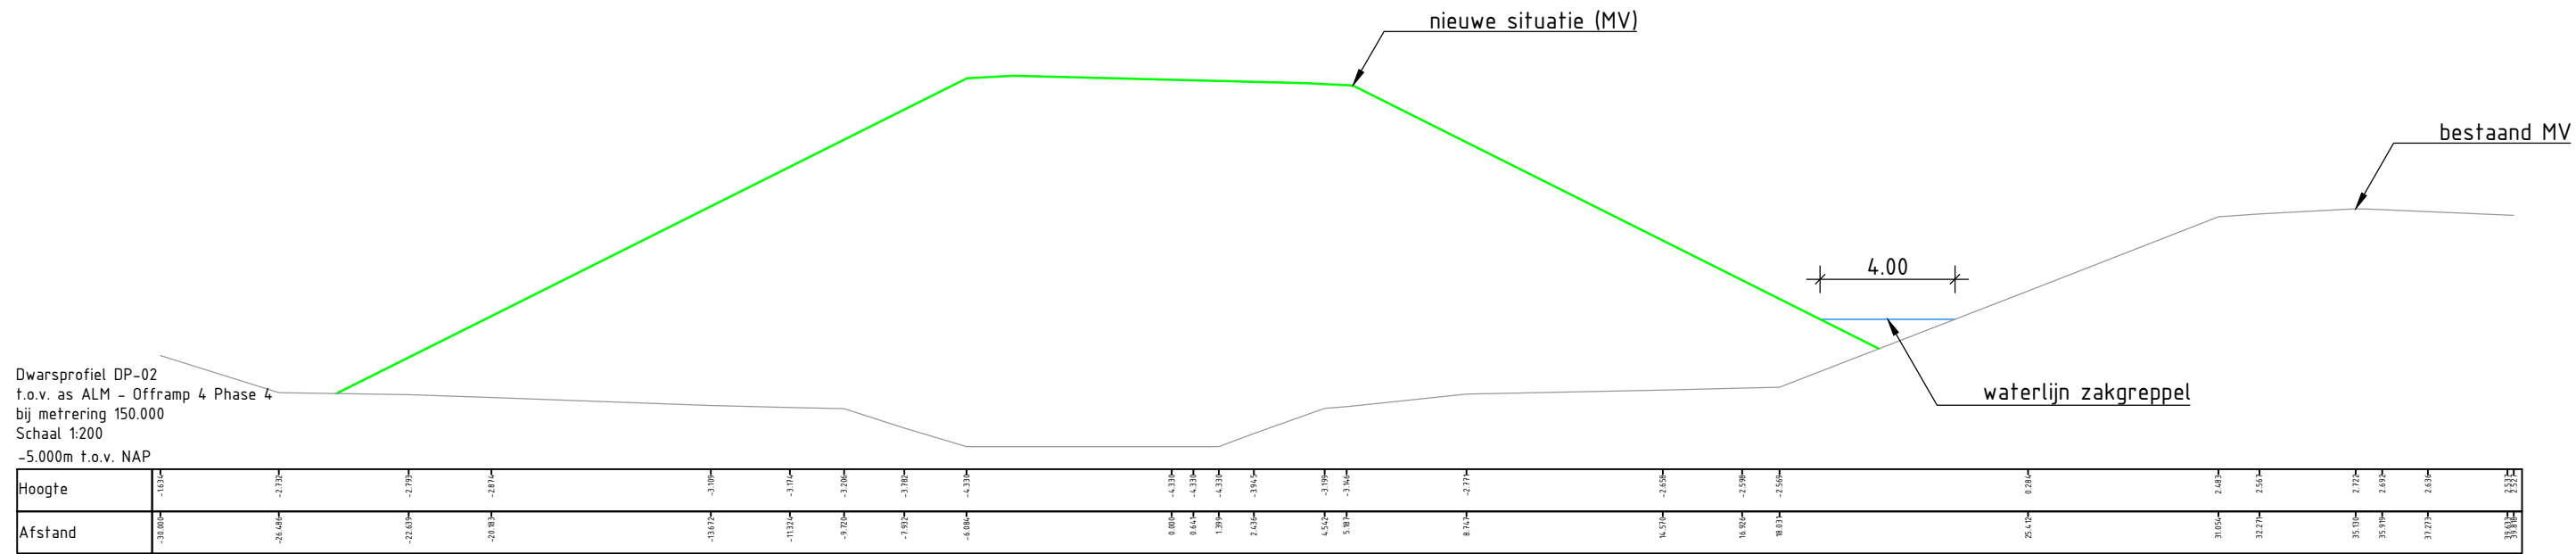

Dwarsprofiel DP-02
f.o.v. as ALM - Offramp 4 Phase 4
bij mettering 150.000
Schaal 1:200
-5.000m f.o.v. NAP

LEGENDA

Grenzen/Boundaries:

- Systeemgrens/System boundary
- Gemeentegrens/Municipal boundary
- RWS - Grens/Border Rijkswaterstaat

Bestaand/Existing:

- Situatie/Situation
- Lichtmast/Light pole

- Talud/slope
- Verharding/Pavement
- Watergang/Water ditch
- Hectometring/Distance measurement value

Verplaatsen c.q. verwijderen/Move or delete:

- Lichtmast/Light pole
- Sloot te dempen conform principedetail/Ditch to be filled in accordance with the principle detail 615m² wateroppervlakte dempen/615m² water surface to be filled

Nieuw/New:

- As met naam en mettering/Axis with name and station
- Thermoplastische markering, kleur wit /Thermoplastic marking, color white
- Verticale drainage in driehoeksverband, h.o.h. 100m (zie principe detail) A=1944m² / Vertical drainage in a triangle, center to center 100 m (see principle detail) A=1944m²
- Verharding/Pavement B
- Freesvak/Milling box
- Halfverharding; menggranulaat/Semi-pavement; mixed granulate
- Talud/Slope
- Overhoogte/Overheight
- Voorbelasting/Preload
- Kabels&leidingen tracé, breed 2.00m (zie principe detail)/Cables & Pipes route, wide 2.00m (see principle detail)
- Driehoek 0.50-0.50
- Bloksstreep 0.50
- Langsstreep 0.50-0.50 (0.10) [kanalisatiestreep]
- Langsstreep 1-1 (0.10)
- Langsstreep 1-3 (0.10)
- Langsstreep 2.70-0.30 (0.10)
- Langsstreep 0.30-2.70 (0.10)
- Duker staal Ø800mm/Diver steel Ø800mm
- Berm; inzaaien met grasmengsel/Verge; Sow with grass mixture
- Watergang met 6501m² wateroppervlakte/Watercourse with 6501m² water surface
- Flessenhalspaal met verkeersborden/ Bottle neck pole with the traffic signs
- Lichtmast/Light pole
- Zakkaken/Settlement staff
- Inclinator/incline tube
- Waterspanningsmeter/Water pressure meter

Gekoppelde Xrefs:
A9BH-140-R-C20-DTH ARCEERING BL1001.dwg
A9BH-140-R-C20-DTH TOTAAL BL1001 MET TALUDARC.dwg
A9BH-140-R-C20-DTH HECTOMETRERING BL1001 500.dwg
A9BH-140-R-C20-DTH KWM TOTAAL BL1001.dwg
A9BH-140-R-C20-DTH KWM TOTAAL BL1001.dwg
A9BH-140-R-C20-EX-GEN-PW-LOB-DTH light pole-M2.dwg
A9BH-140-R-C20-EX-GEN-PW-LOB-DTH blocks excepted light poles-M2.dwg
A9BH-140-R-C20-EX-GEN-PW-LOB-DTH guide rail-M2.dwg
Xref-ALM_GCA9_informatie_of_Tender.dwg
Eindsituatie-28-08-2020_20.dwg
A9BH-140-R-C20-T-PB-E-TTY-Watercompensatie Offramp 4 HRR-M2.dwg
A9BH-140-R-D20-DWM Fase 4 BL1003.dwg

0 5 10 15 20m
Schaal 1 : 500

Versie	Datum	Omschrijving	Opsteller	Gecontroleerd	Geautoriseerd	Vrijgegeven
1.0	30-07-2021	First edition	EMO	RKL	JvdK	RHO

Permit application

Definitive

Overzichts tekening/ Overview drawing

QR CODE

document coding :
As-built
Early Works
140 Design
Watercompensation Offramp 4 HRR
Hm. 25.100
Situation for permit application

document naam : A9BH-U0-0000-T-TLW-DWM-081 Watercompensation Offramp 4 HRR

A9 Badhoevedorp – Holendrecht
Projectnummer: 31088539
Documentsoort: Tekening
Schaal: 1 : 500 | 20 | 10
Formaat: A1
In: 1 bladen, blad nr. 01
Gemeten
Versie: 1.0

Certificate Of Completion

Envelope Id: D42BF96697A644A496BDC55C2D4CDEFB

Status: Completed

Subject: Veuillez signer ce document avec DocuSign

Source Envelope:

Document Pages: 1

Signatures: 0

Envelope Originator:

Certificate Pages: 2

Initials: 3

Remco Kluiver

AutoNav: Enabled

Stationsplein 45

Envelopeld Stamping: Enabled

Rotterdam, ZH 3013 AK

Time Zone: (UTC+01:00) Amsterdam, Berlin, Bern, Rome, Stockholm, Vienna

kluiver@veenix.nl

IP Address: 185.81.100.7

Record Tracking

Status: Original

Holder: Remco Kluiver

Location: DocuSign

30-07-21 | 15:38

kluiver@veenix.nl

Signer Events**Signature****Timestamp**

Remco Kluiver

kluiver@veenix.nl

Design

Novis

Security Level: Email, Account Authentication
(None)

Sent: 30-07-21 | 15:39

Viewed: 30-07-21 | 15:39

Signed: 30-07-21 | 15:39

Signature Adoption: Pre-selected Style

Using IP Address: 84.84.185.97

Electronic Record and Signature Disclosure:

Not Offered via DocuSign

Jan Roelof Leidekker

leidekker@veenix.nl

Design Manager

Veenix

Security Level: Email, Account Authentication
(None)

Sent: 30-07-21 | 15:39

Viewed: 30-07-21 | 15:46

Signed: 30-07-21 | 15:46

Signature Adoption: Pre-selected Style

Using IP Address: 84.241.195.140

Signed using mobile

Electronic Record and Signature Disclosure:

Not Offered via DocuSign

Raul Hortal

rhortala@fccco.com

Project Director

FCC

Security Level: Email, Account Authentication
(None)

Sent: 30-07-21 | 15:46

Viewed: 30-07-21 | 15:51

Signed: 30-07-21 | 15:51

Signature Adoption: Uploaded Signature Image

Using IP Address: 81.204.18.134

Signed using mobile

Electronic Record and Signature Disclosure:

Not Offered via DocuSign

In Person Signer Events**Signature****Timestamp****Editor Delivery Events****Status****Timestamp****Agent Delivery Events****Status****Timestamp****Intermediary Delivery Events****Status****Timestamp****Certified Delivery Events****Status****Timestamp****Carbon Copy Events****Status****Timestamp**

Witness Events	Signature	Timestamp
----------------	-----------	-----------

Notary Events	Signature	Timestamp
---------------	-----------	-----------

Envelope Summary Events	Status	Timestamps
Envelope Sent	Hashed/Encrypted	30-07-21 15:39
Certified Delivered	Security Checked	30-07-21 15:51
Signing Complete	Security Checked	30-07-21 15:51
Completed	Security Checked	30-07-21 15:51

Payment Events	Status	Timestamps
----------------	--------	------------