


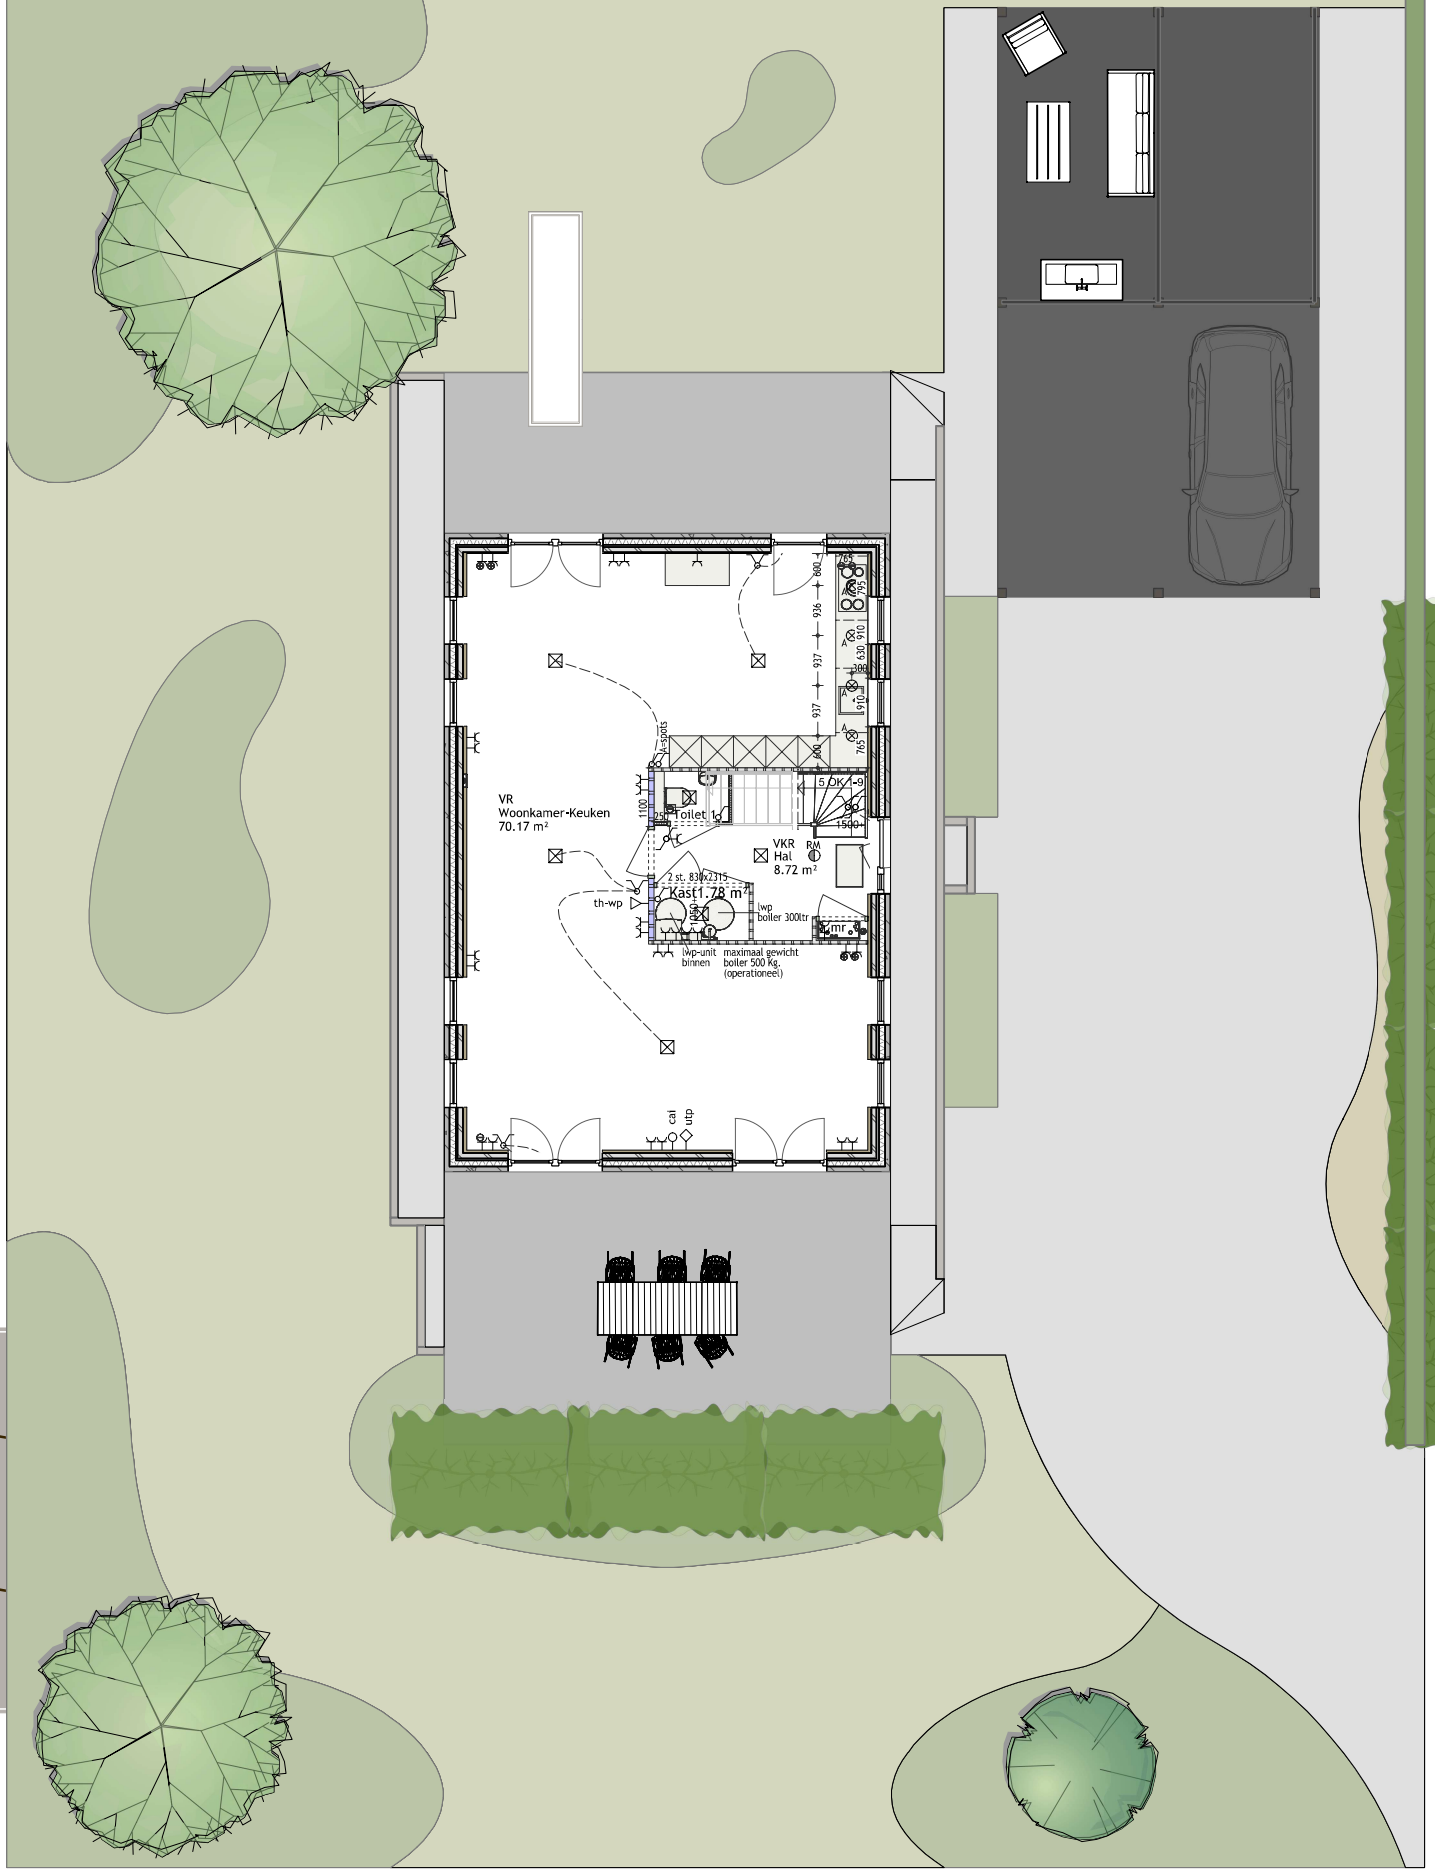

Projectnummer 202010301
Opdrachtgever

Fam. Klutz

Schaal 1:100 / A3

Datum 10-11-2020 | DdB



Messende 2 | 3411 BE LOPK
0348 - 55 40 41 | www.buitemstyling.nl