





SITUATIE
SCHAAL 1:1000

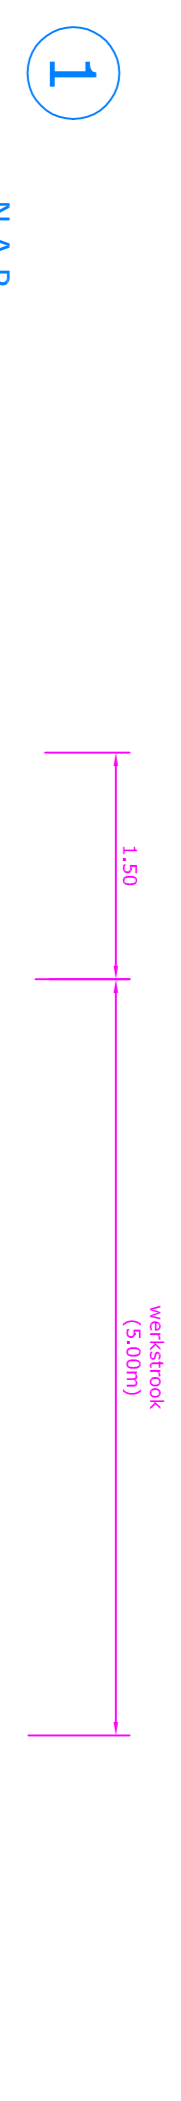


Bestaande Hoogte	Bestaande afstand
0,00	-2,58
1,06	-2,43
1,62	-2,36
2,68	-2,34
2,94	-1,19
4,03	-1,19
5,09	-1,07
6,43	-0,86
6,43	-0,86
8,43	-0,37
11,15	-0,06

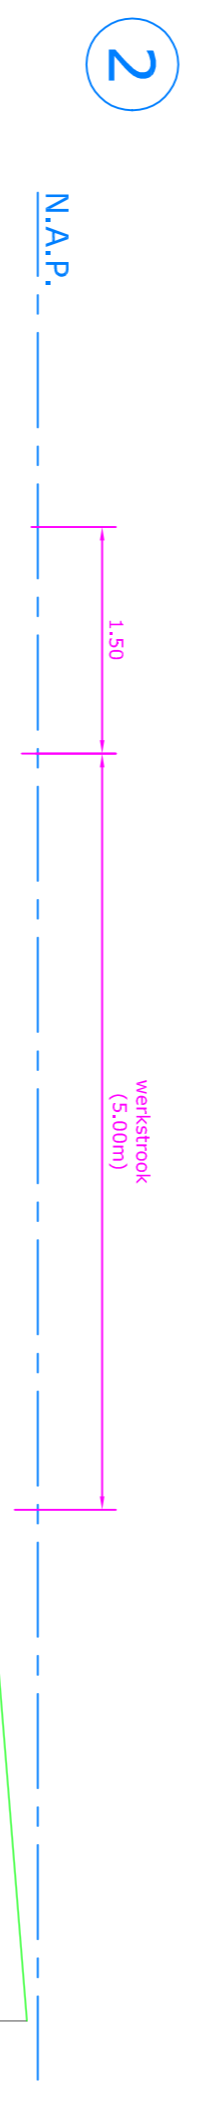

Bestaande Hoogte	Bestaande afstand
0,00	-2,48
0,92	-2,31
1,84	-1,49
2,20	-1,31
4,07	-0,96
5,48	-0,65
7,93	-0,38
11,79	-0,07

 ontgraven
 aanvullen

PROFIELEN
SCHAAL 1:50

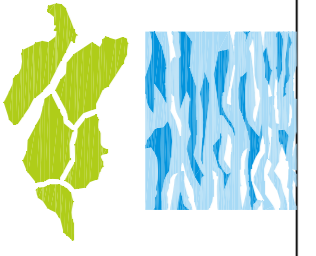

waterbedrijf
**Hollandsche
Delta**

2 KRW
Oud Beijerlandse Kreek
Naturvriendelijke oevers

Versie : 22-10-2020
Schaal : 1:1000 1:50
Project :
Blad 1 van 2

Behoort bij : HW
Referentie :
Auteur : P.K.

Handelweg 100 Postbus 4103 2980 GC RIDDERKERK
tel. 088 - 974 30 00 fax 088 - 974 30 01 www.westland.info@wvnd.nl