


Bestaande situatie

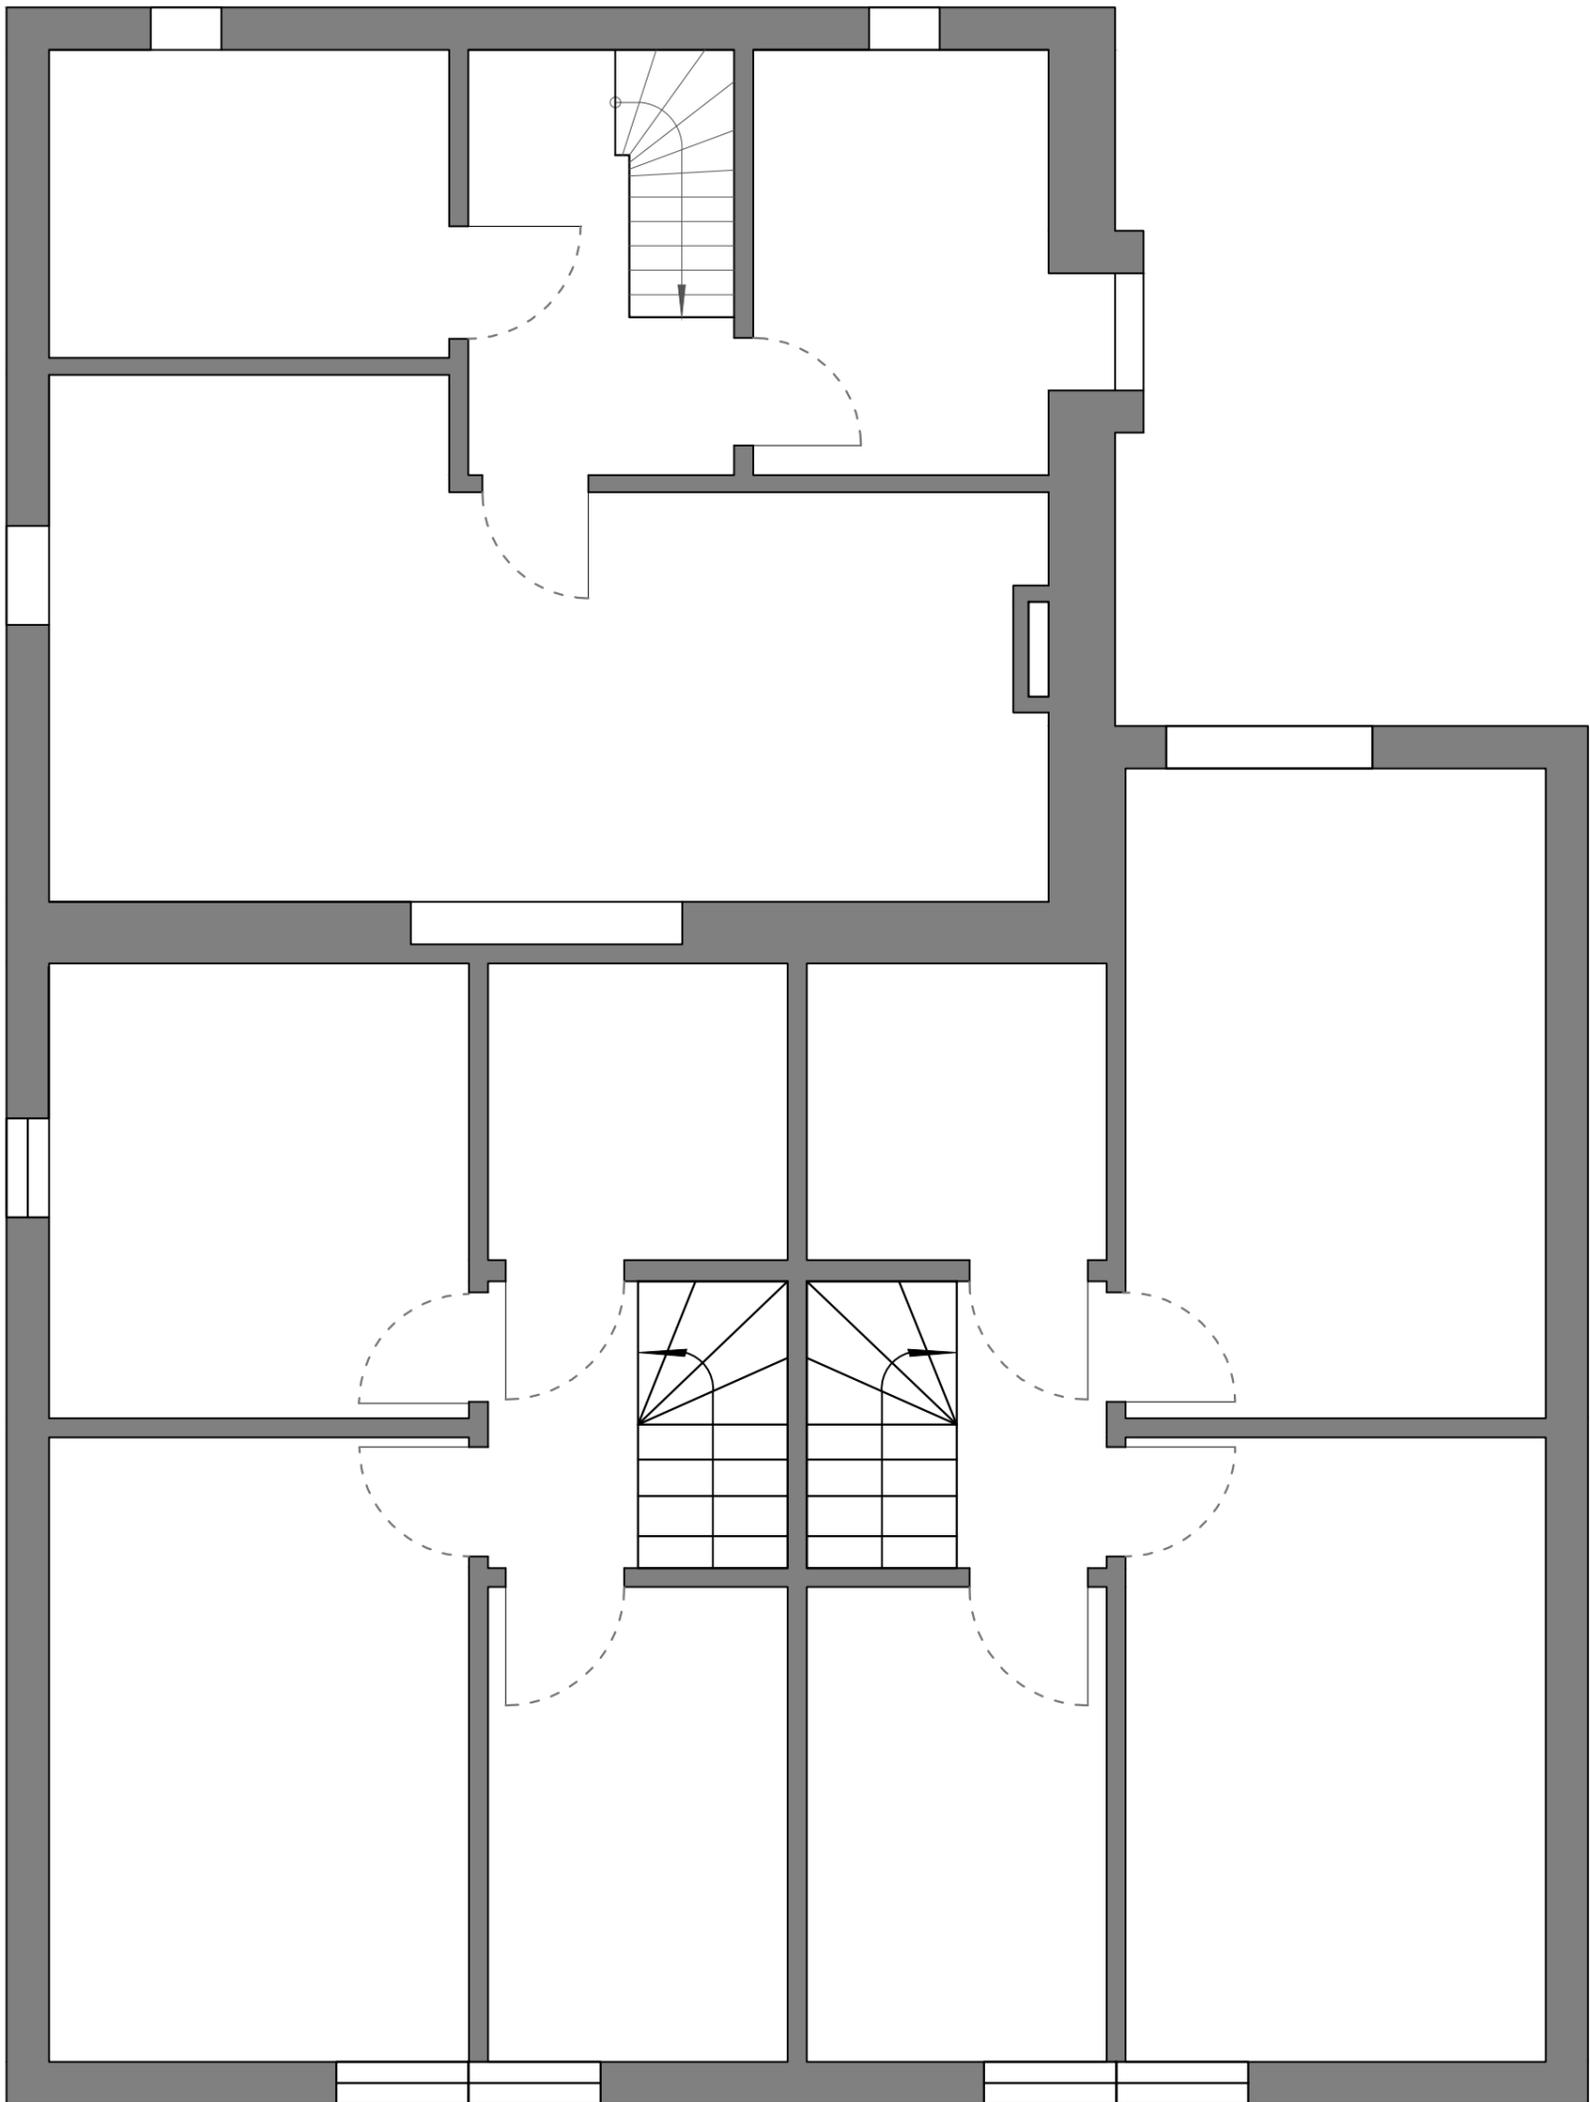

RENVOOI

-  bestaande wanden
-  nieuwe HSB-wand
-  te demonteren wanden

Ad Montem. 1-e verdieping.

Company name and address



Insight Vision GmbH | Bierstädter Str. 48A, 65189
Wiesbaden | +49 163 1609792 |
info@insightvision.de

Project name and address

Woonhuis
Langestreek 9
Schiermonnikoog
The Netherlands

Plan No.

IN-02

Project
Langestreek 9_NL

Date
03.09.2021

Scale
A3 1:50