


Nieuwe situatie

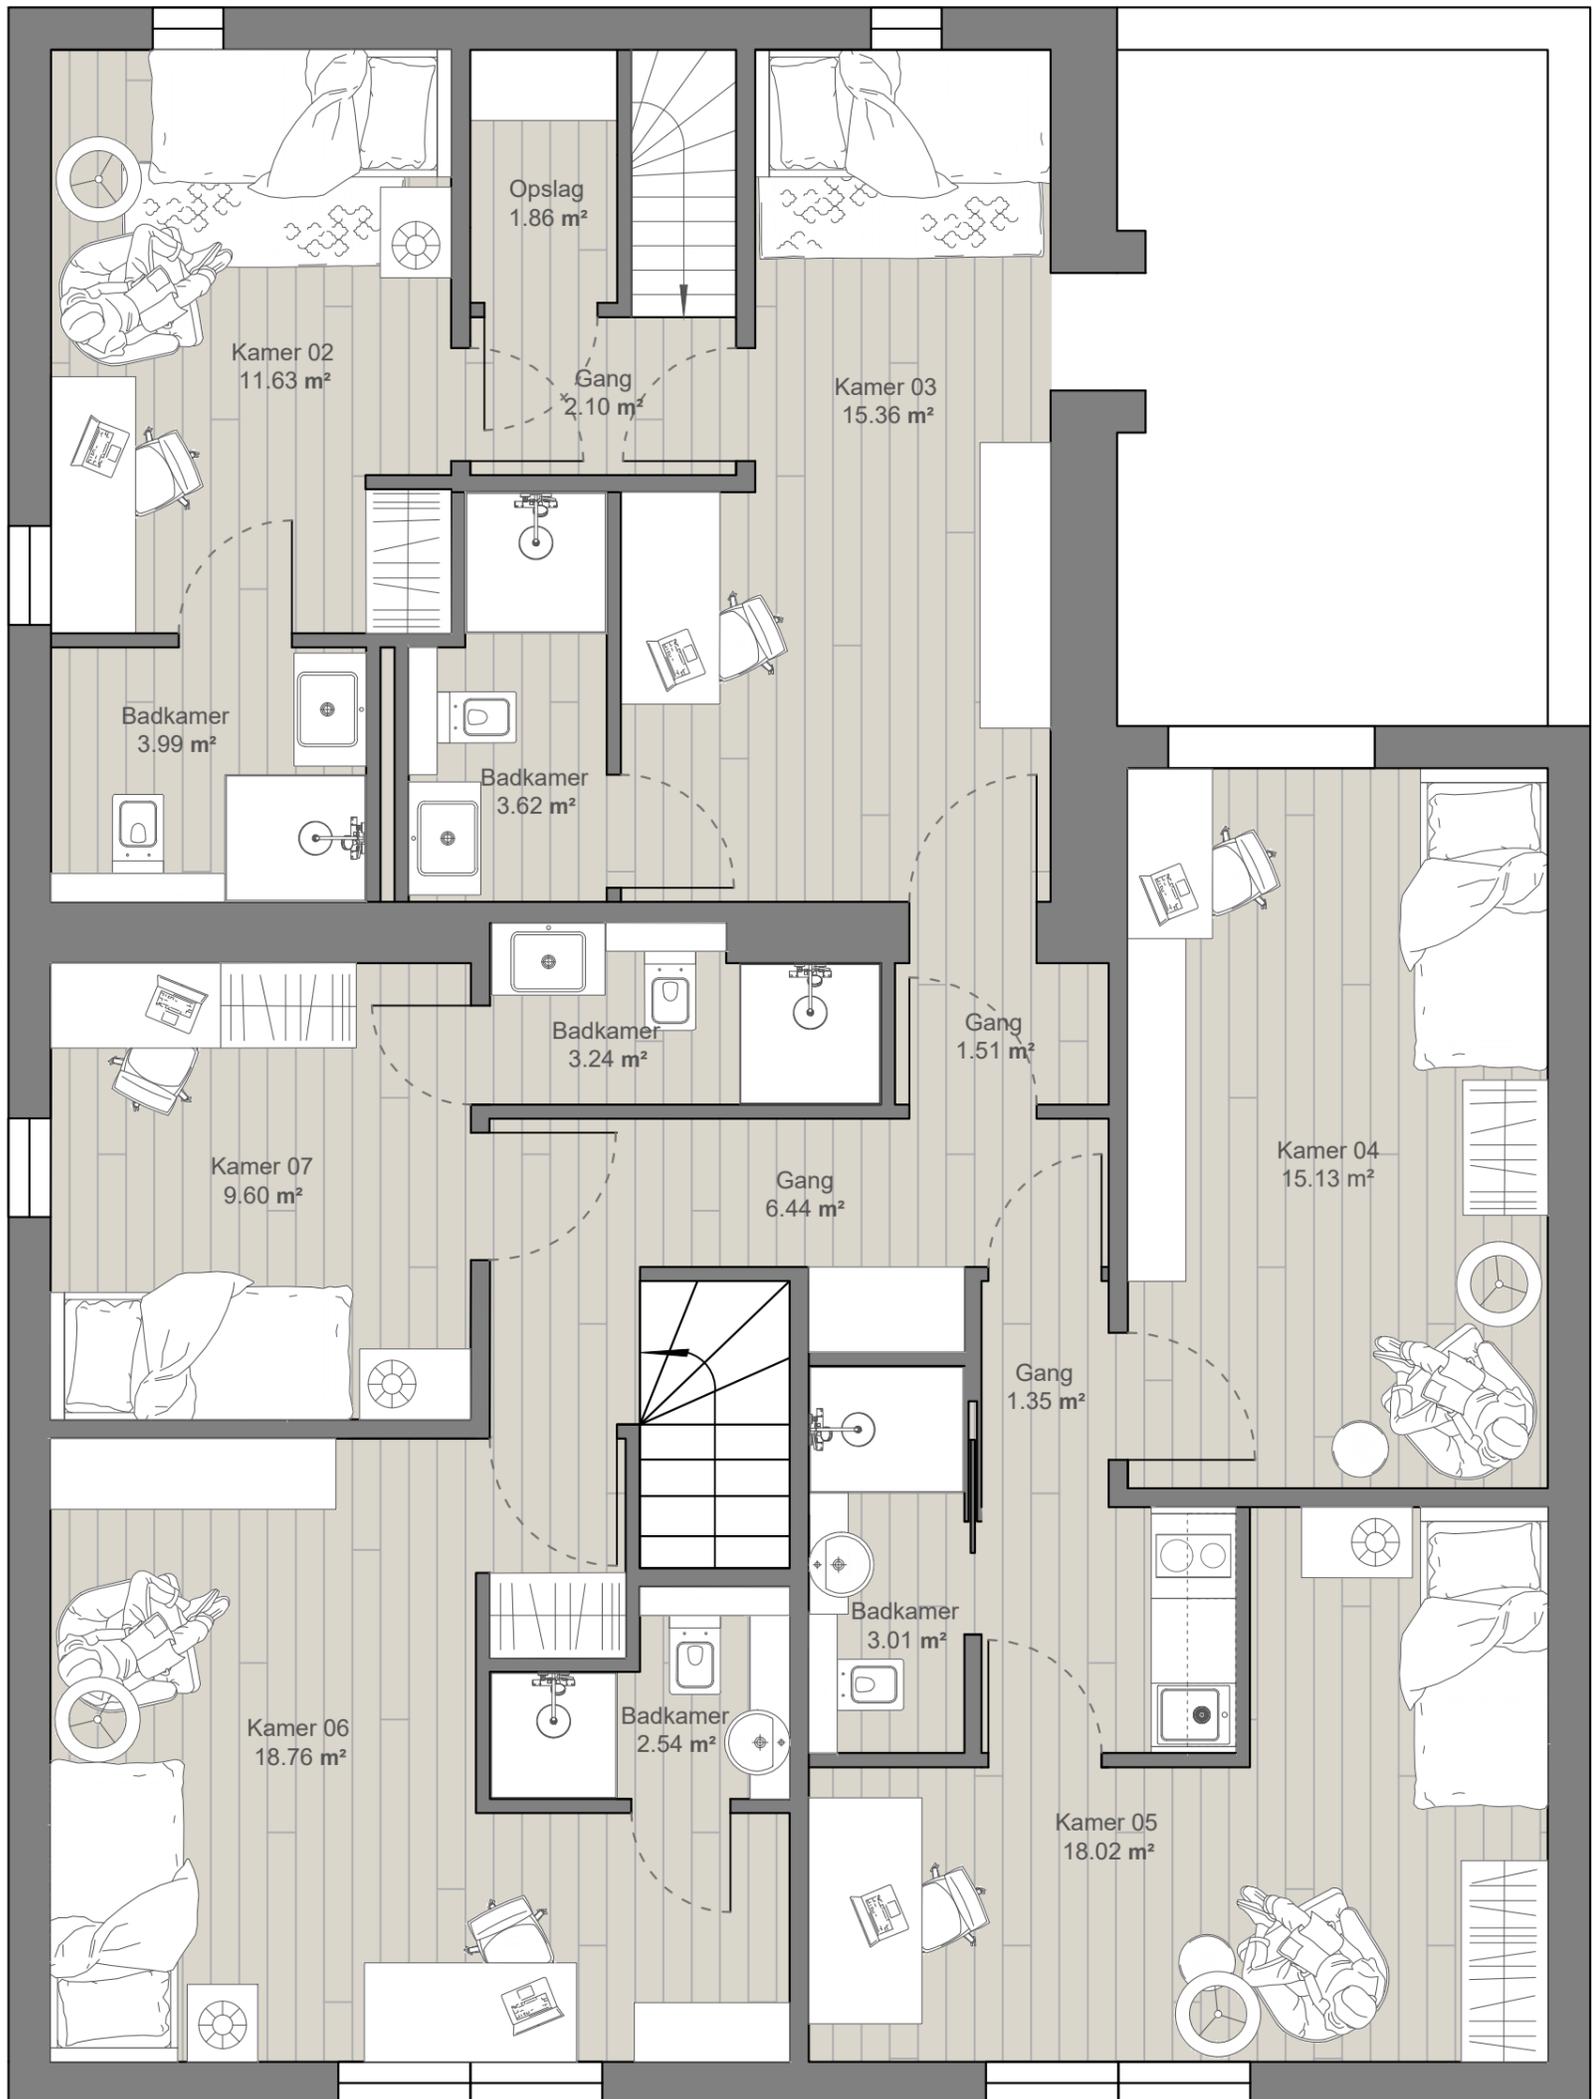

Ad Montem. 1-e verdieping.

Company name and address

INSIGHT VISION
 Insight Vision GmbH | Bierstädter Str. 48A, 65189
 Wiesbaden | +49 163 1609792 |
 info@insightvision.de

Project name and address

Woonhuis
 Langestreek 9
 Schiermonnikoog
 The Netherlands

Plan No.

IN-08

Project
 Langestreek 9_NL

Date
 03.09.2021

Scale
 A3 1:50