


ACHTERGEVEL bestaand.

LINKERZIJGEVEL bestaand.


VOORGEVEL bestaand.

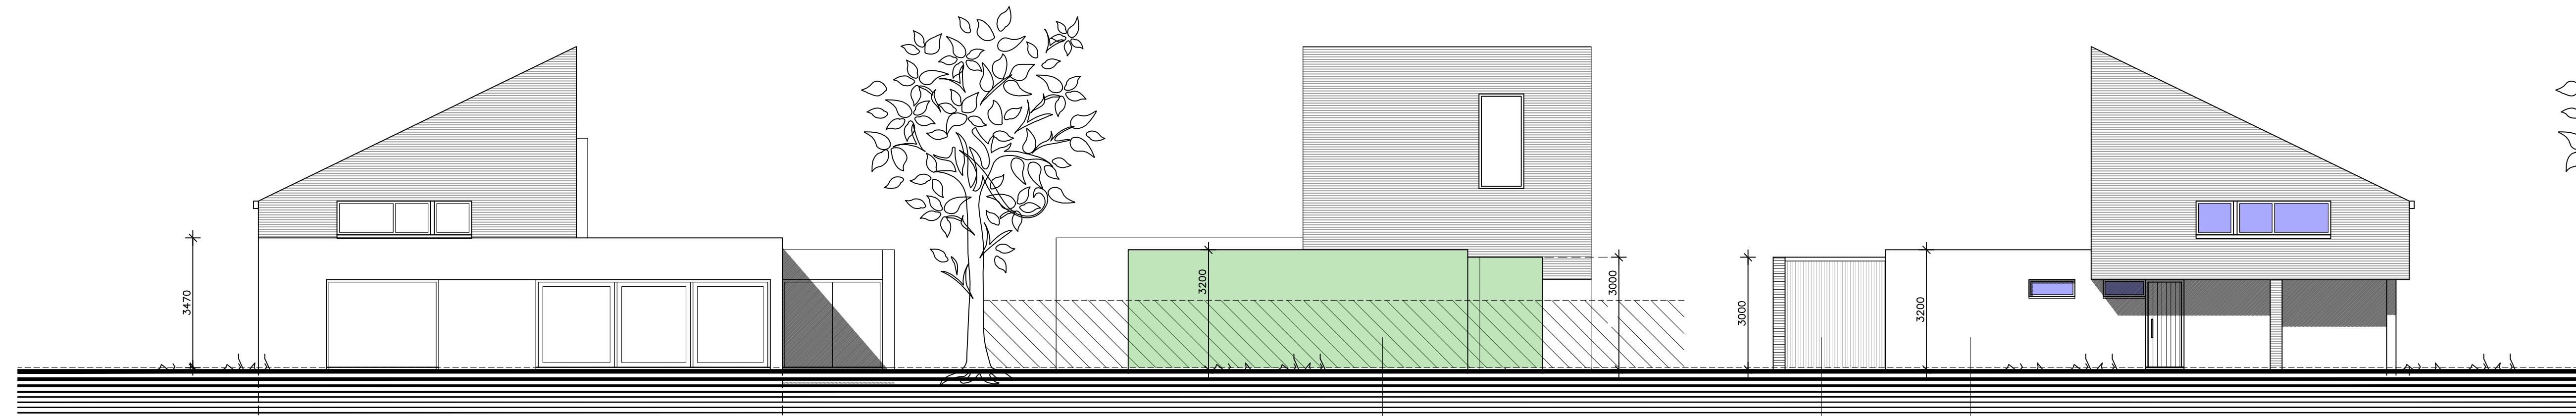


ACHTERGEVEL nieuw.

LINKERZIJGEVEL nieuw.


VOORGEVEL nieuw.

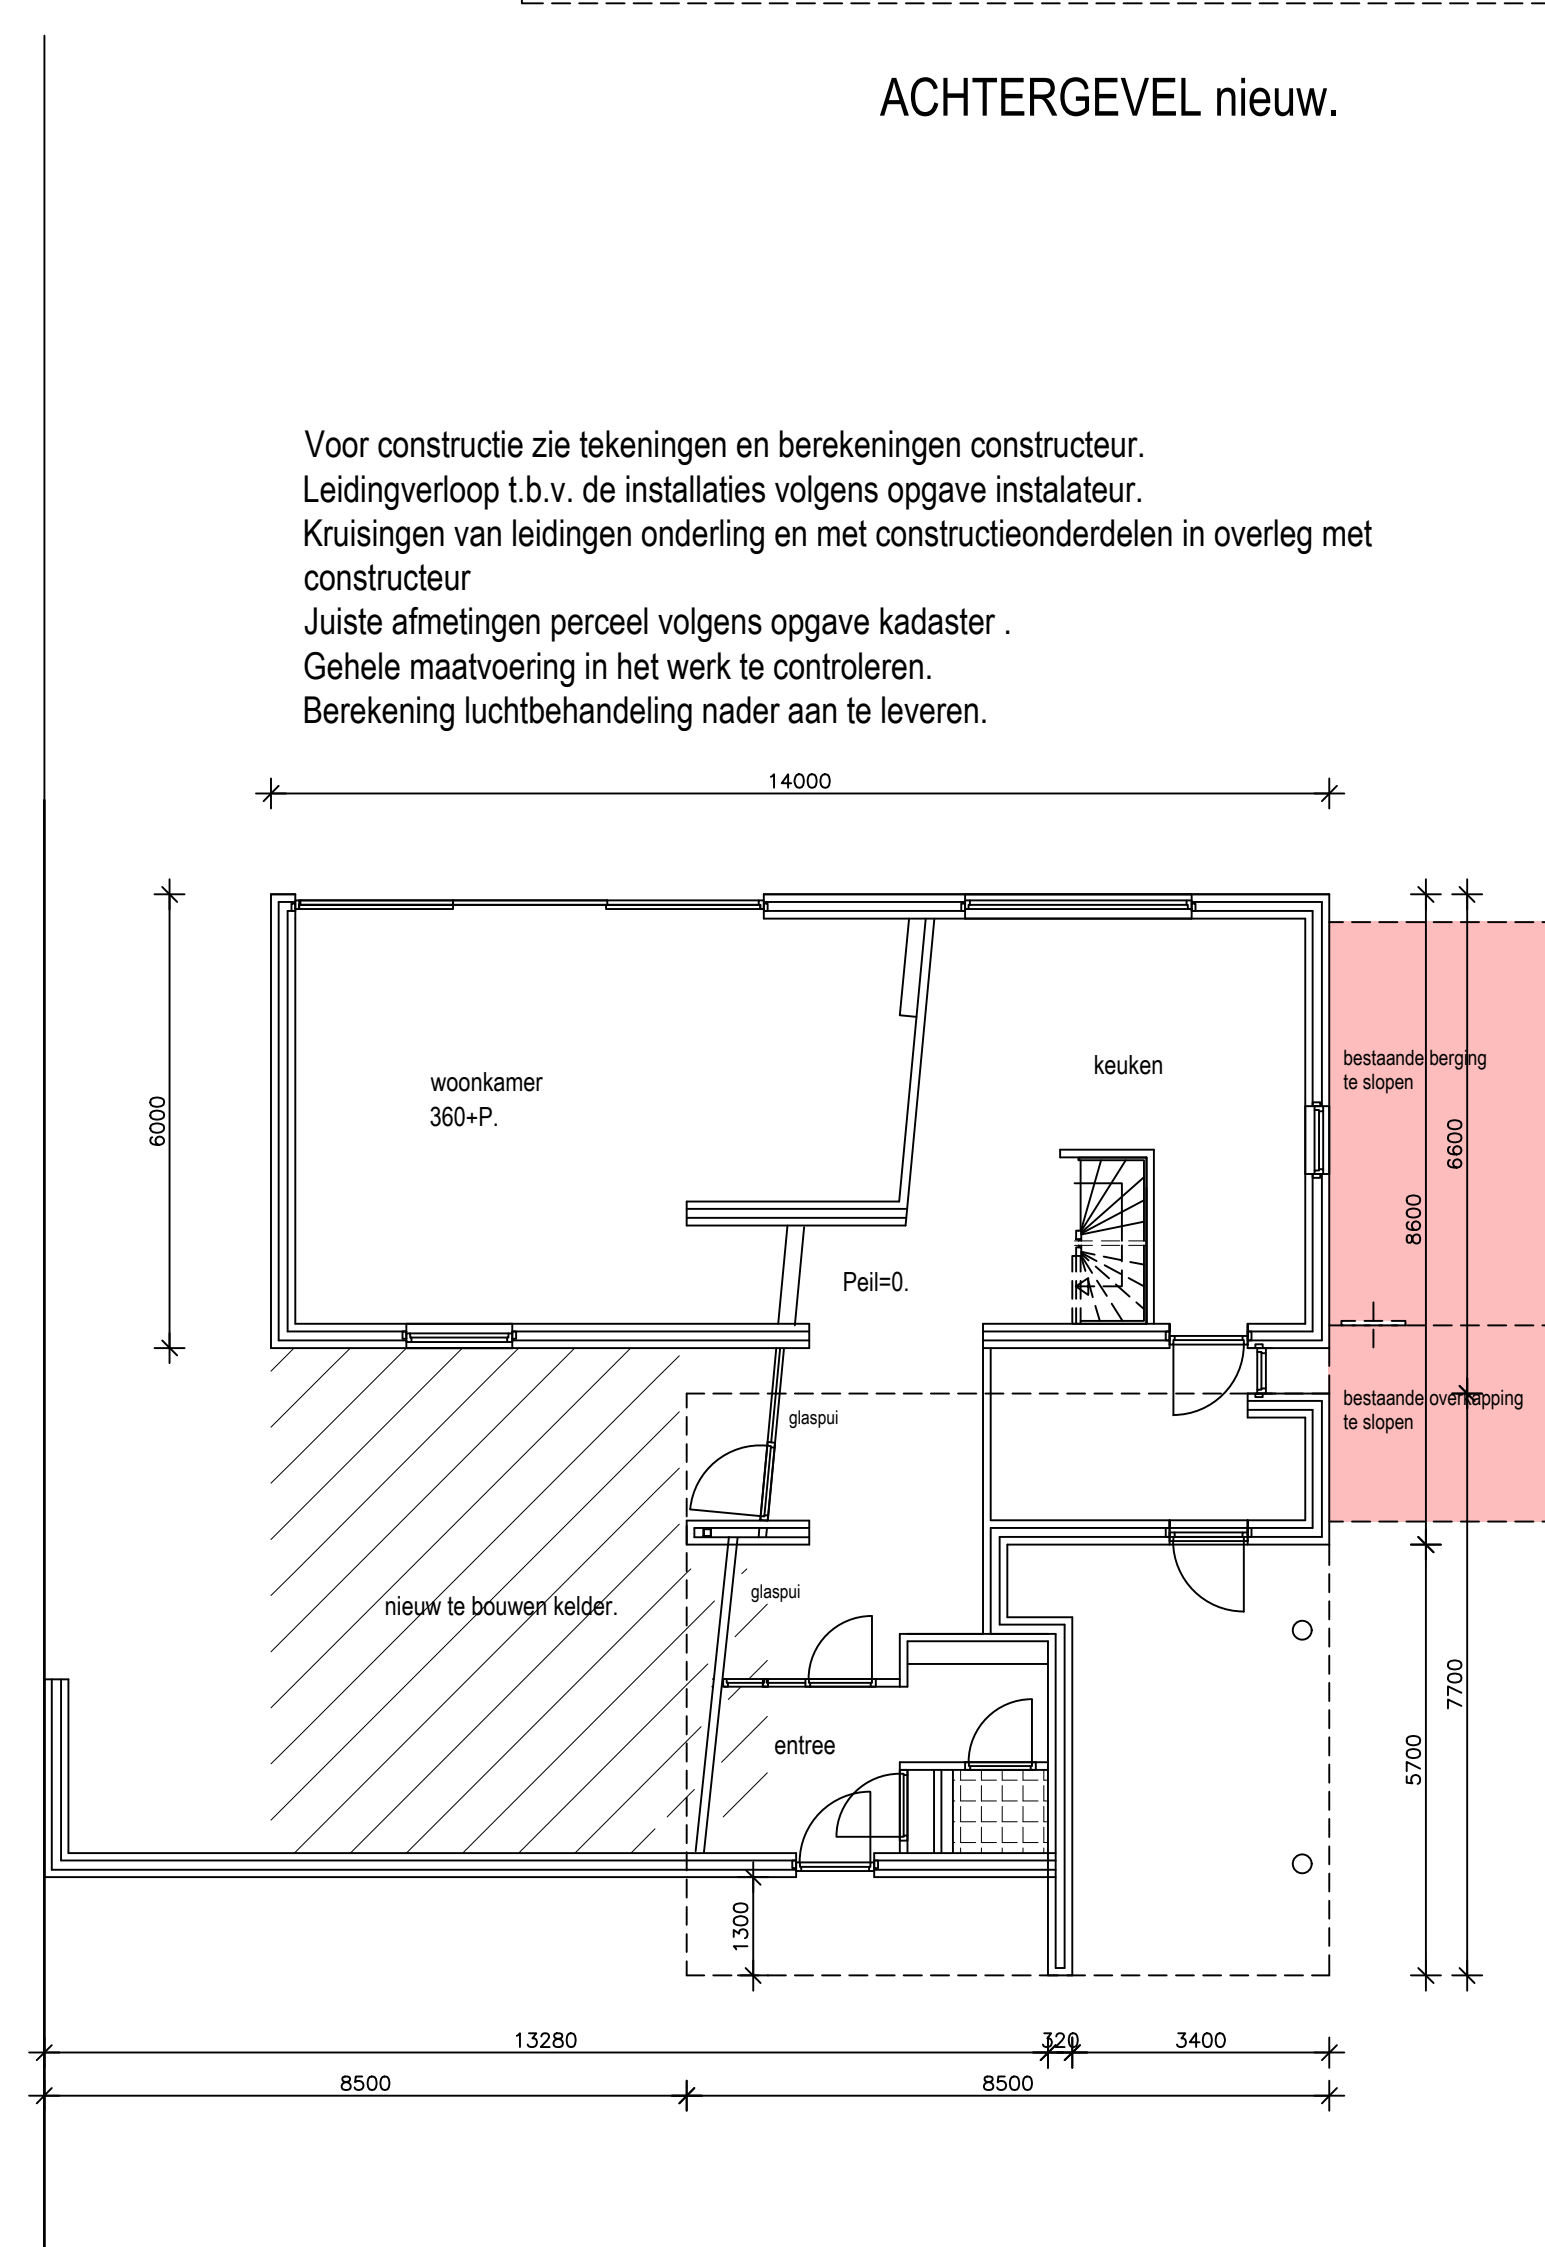


PLATTEGROND bestaand

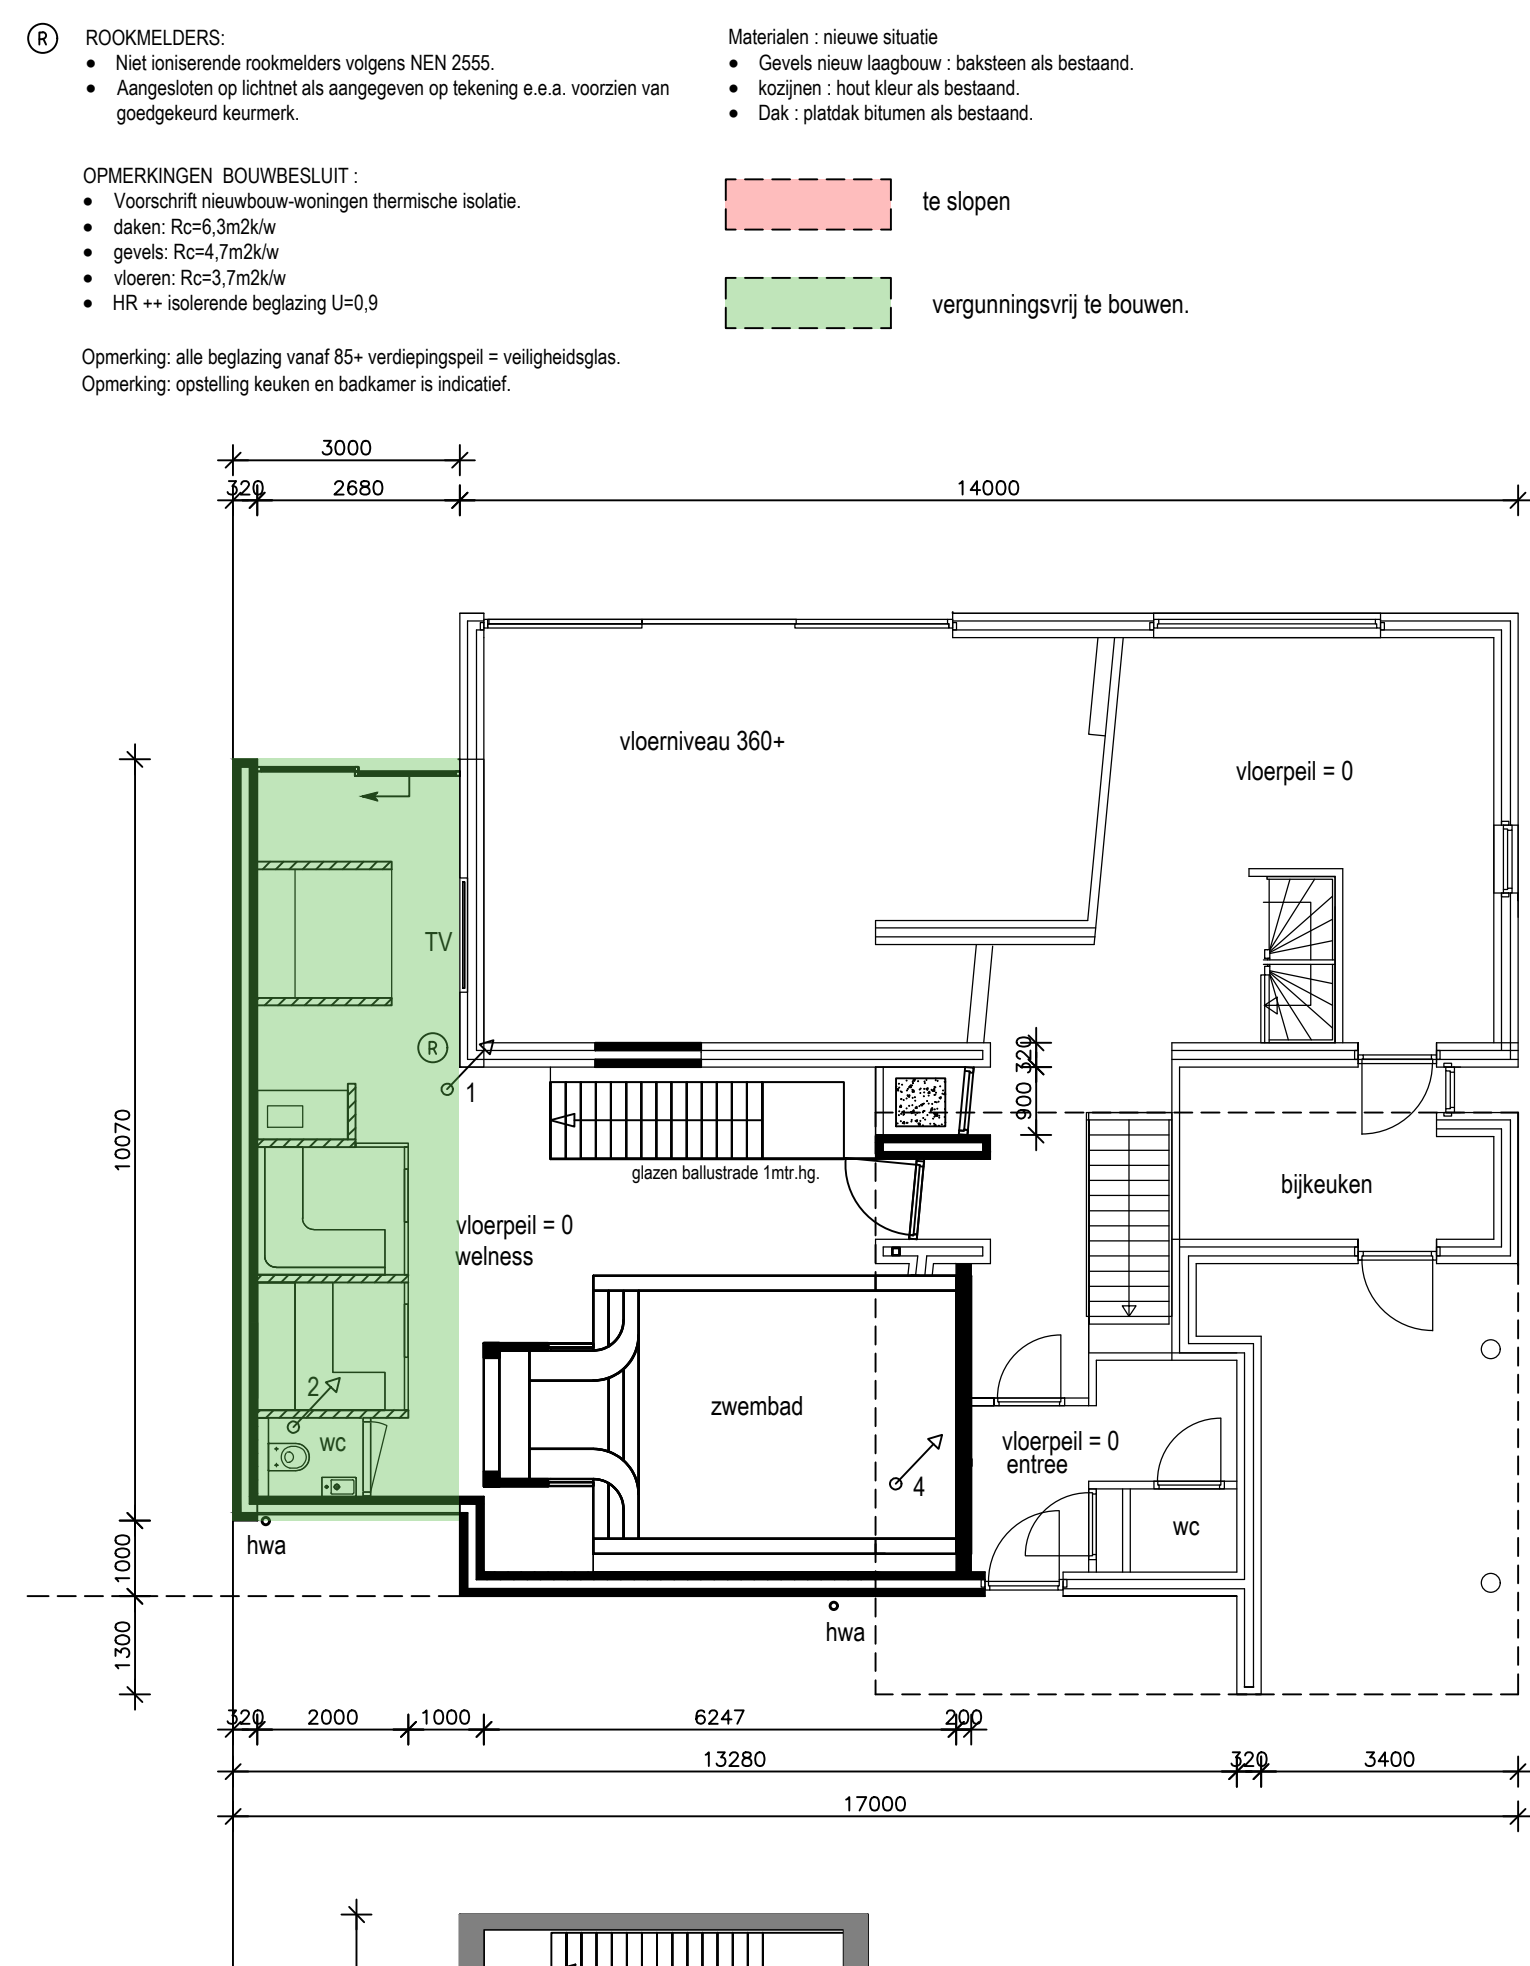

PLATTEGROND nieuw.

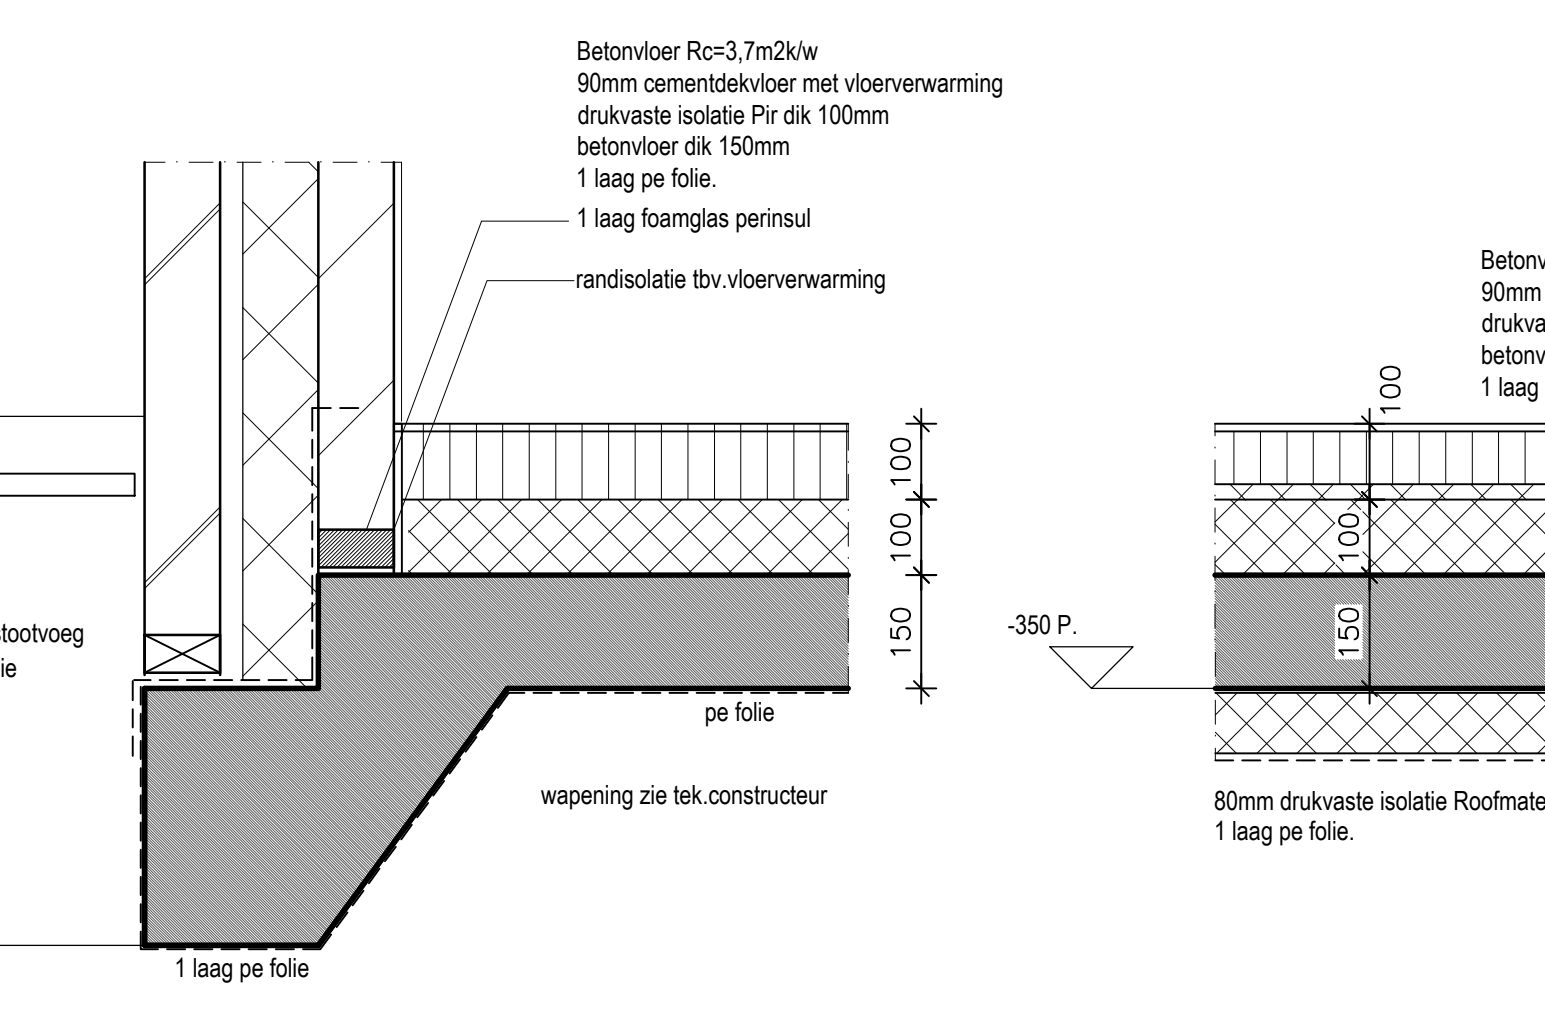

1

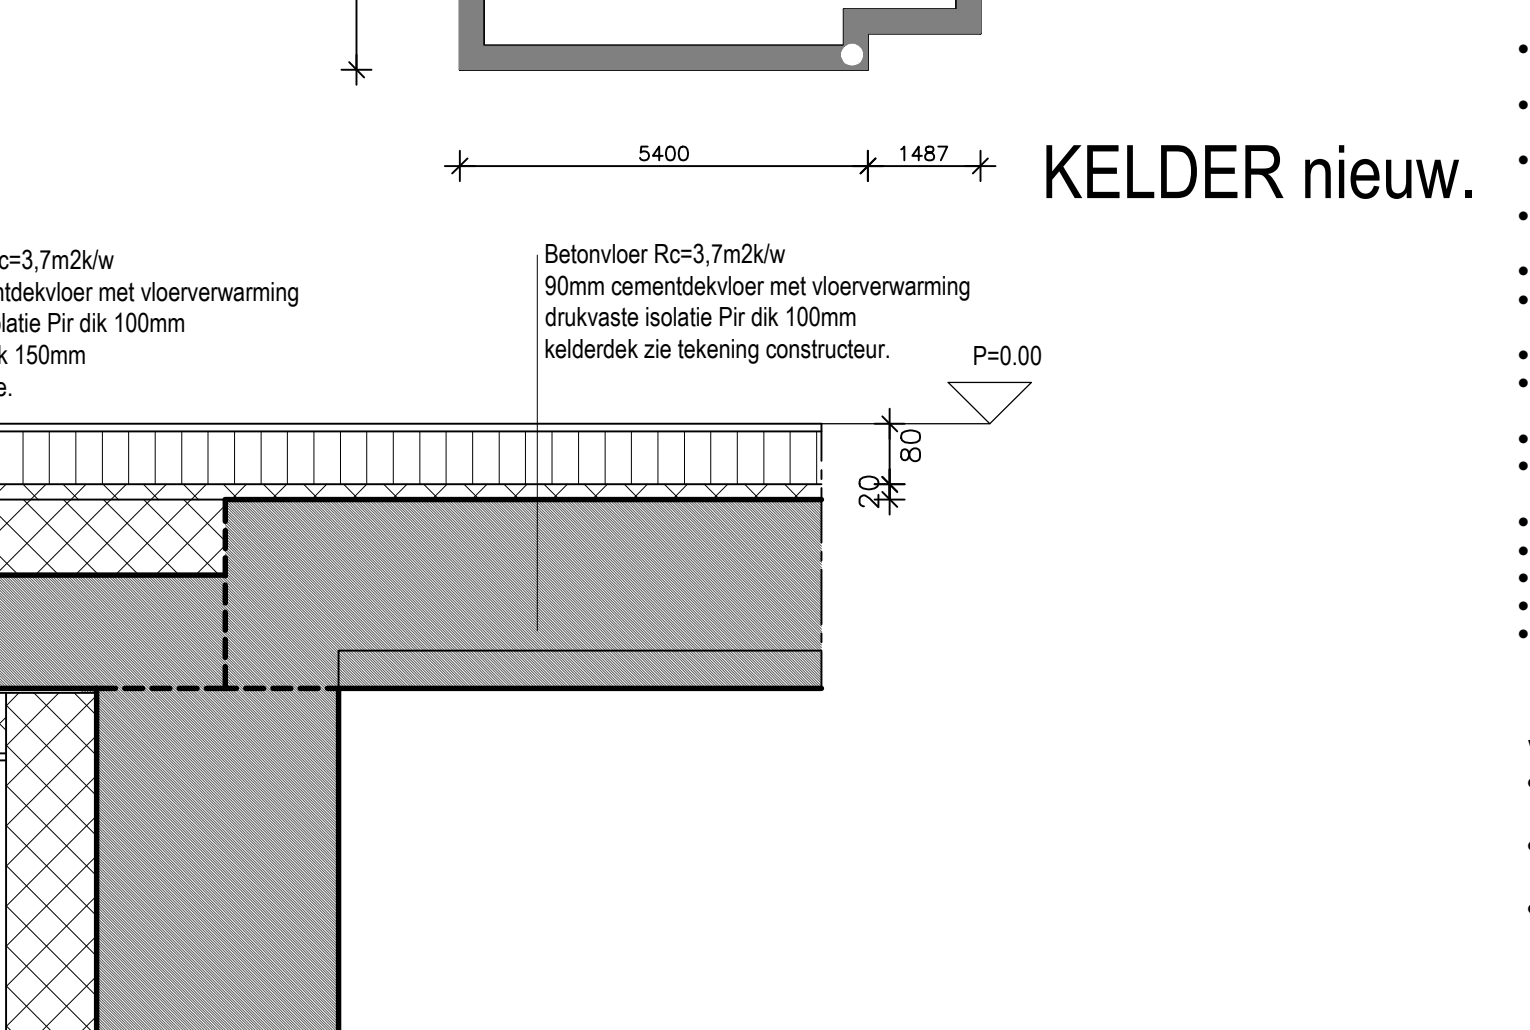

2



3



